
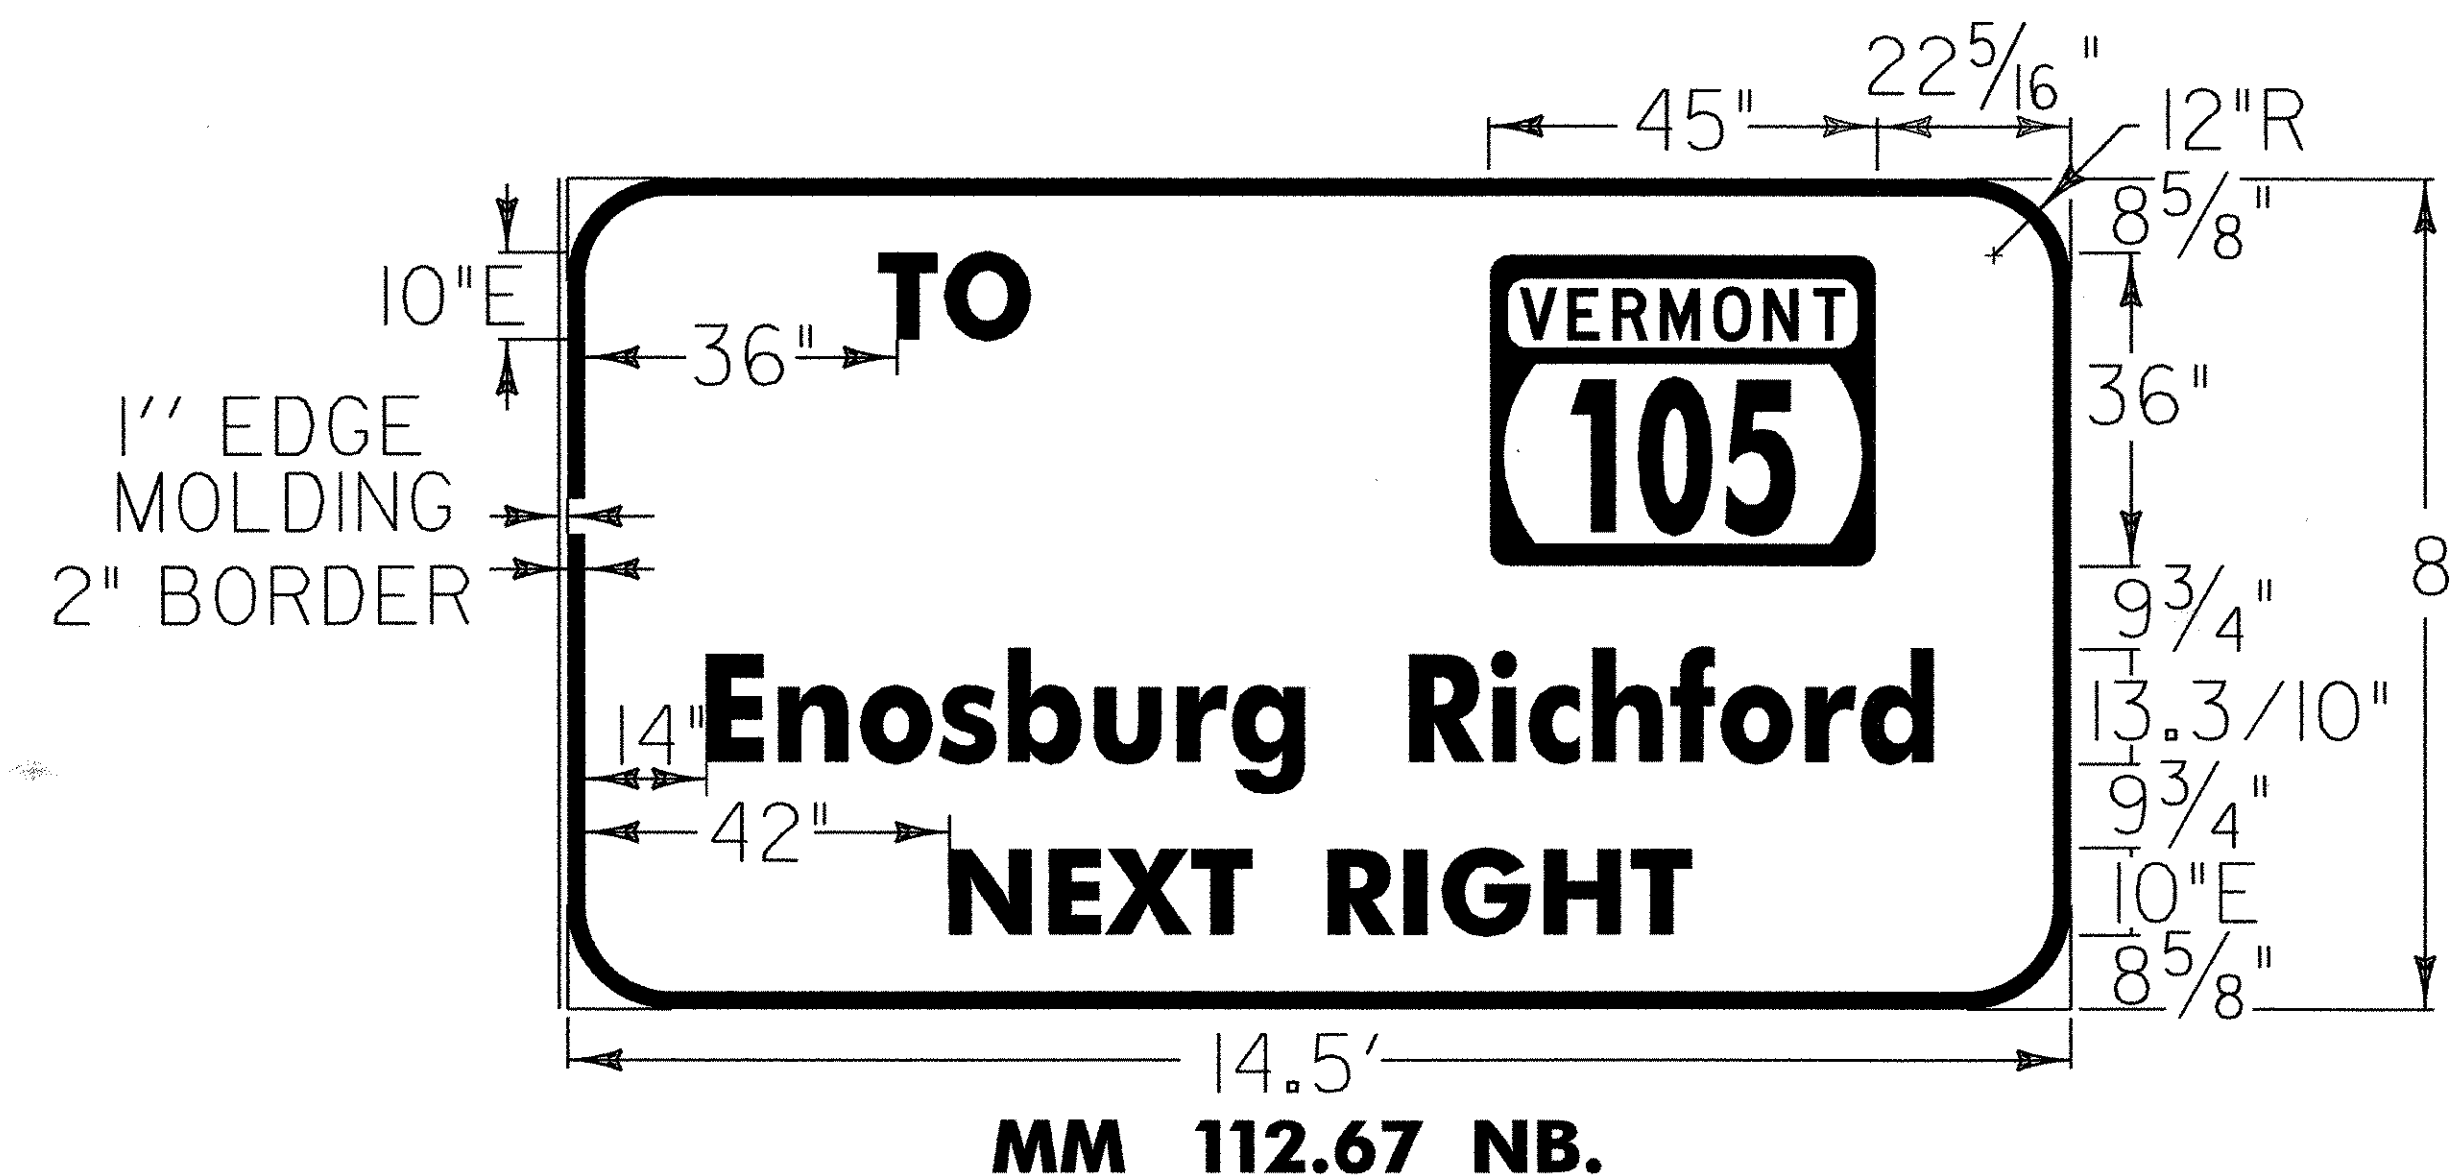
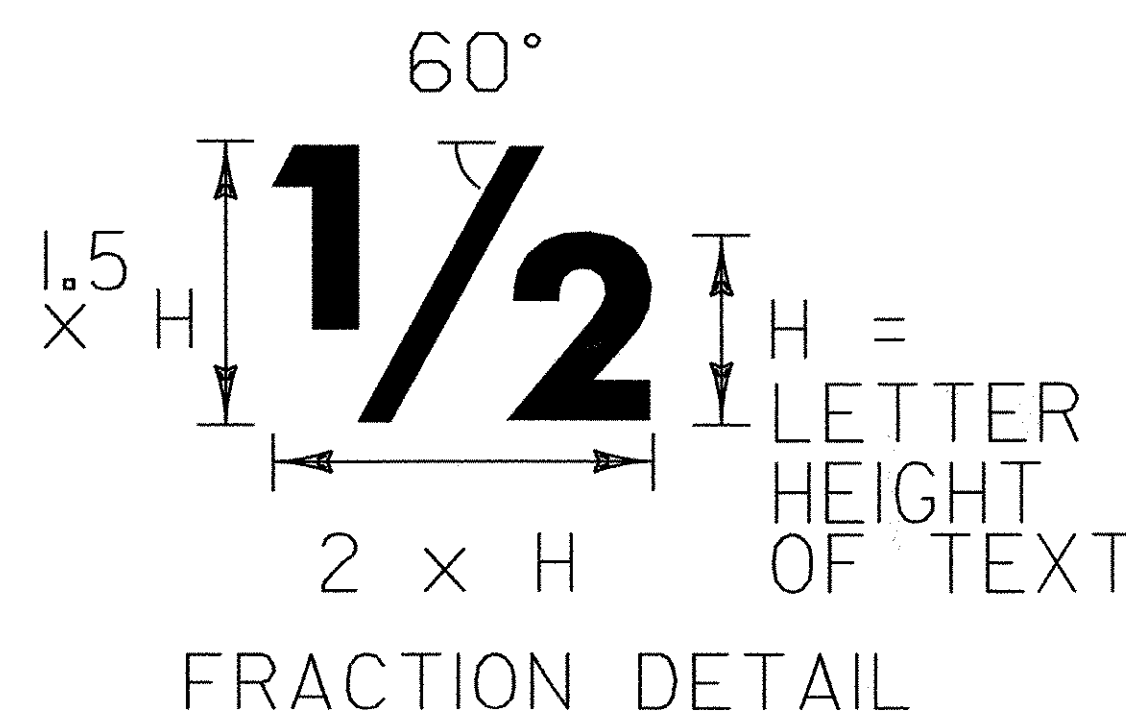
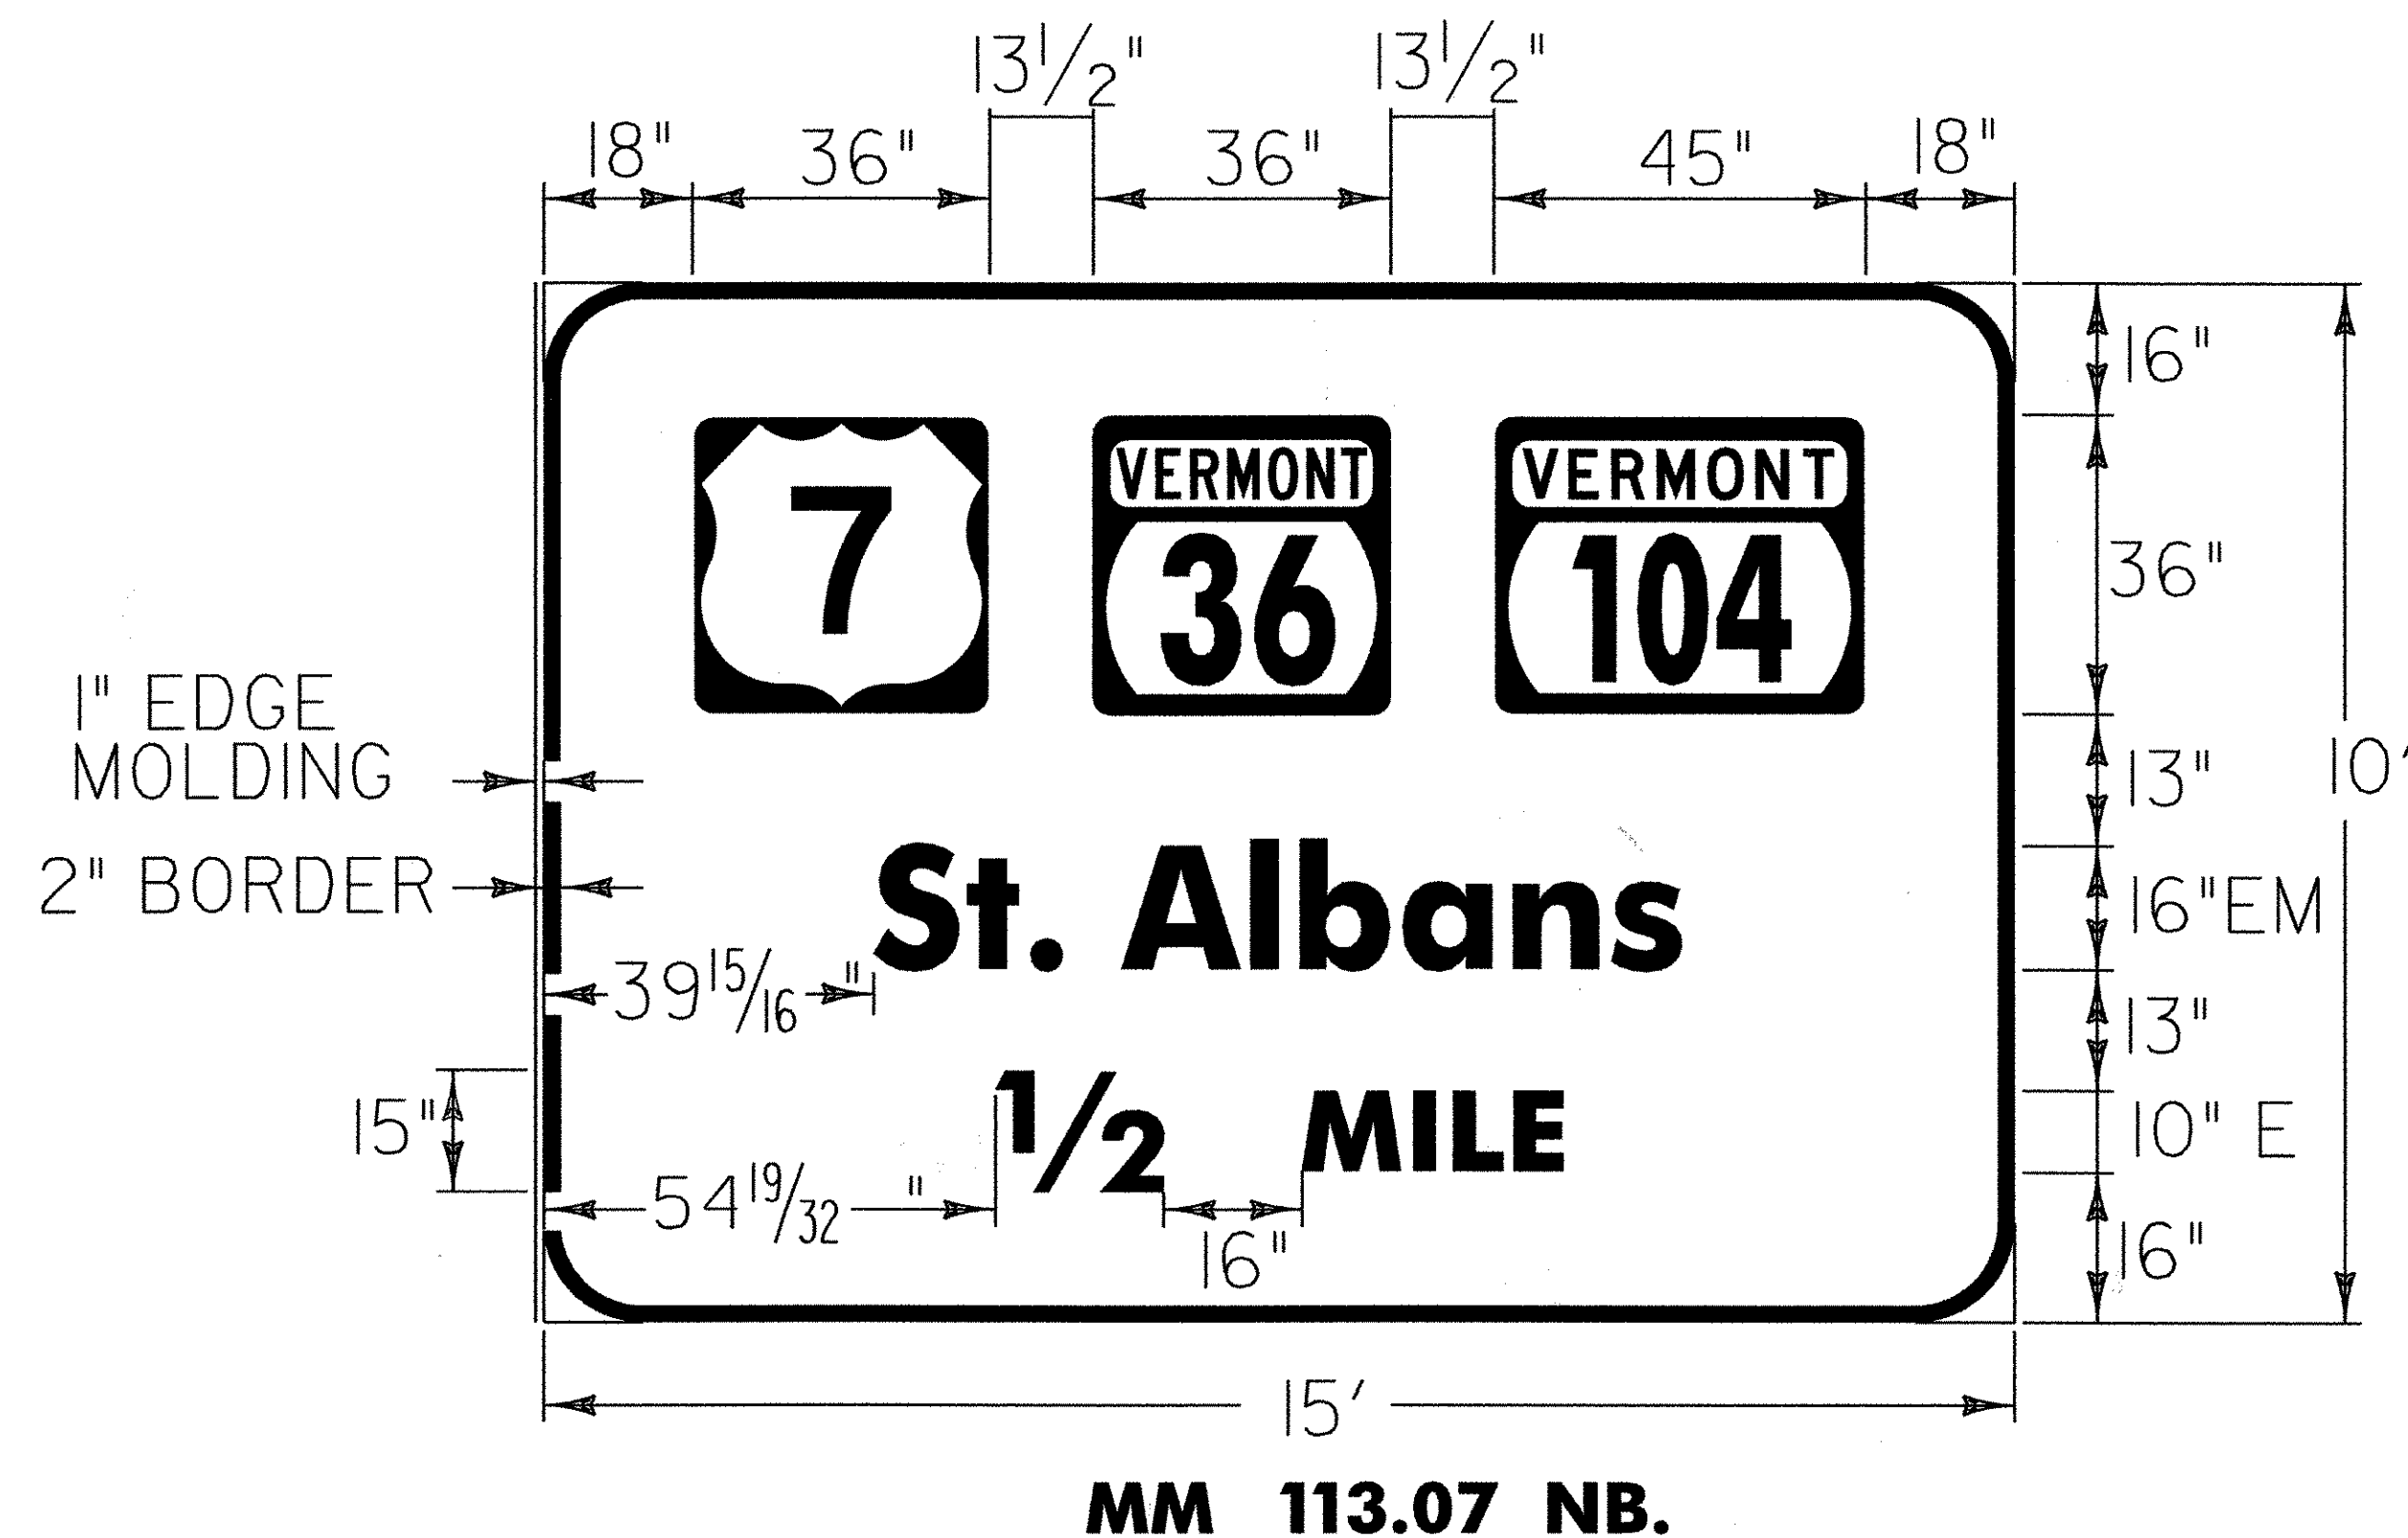
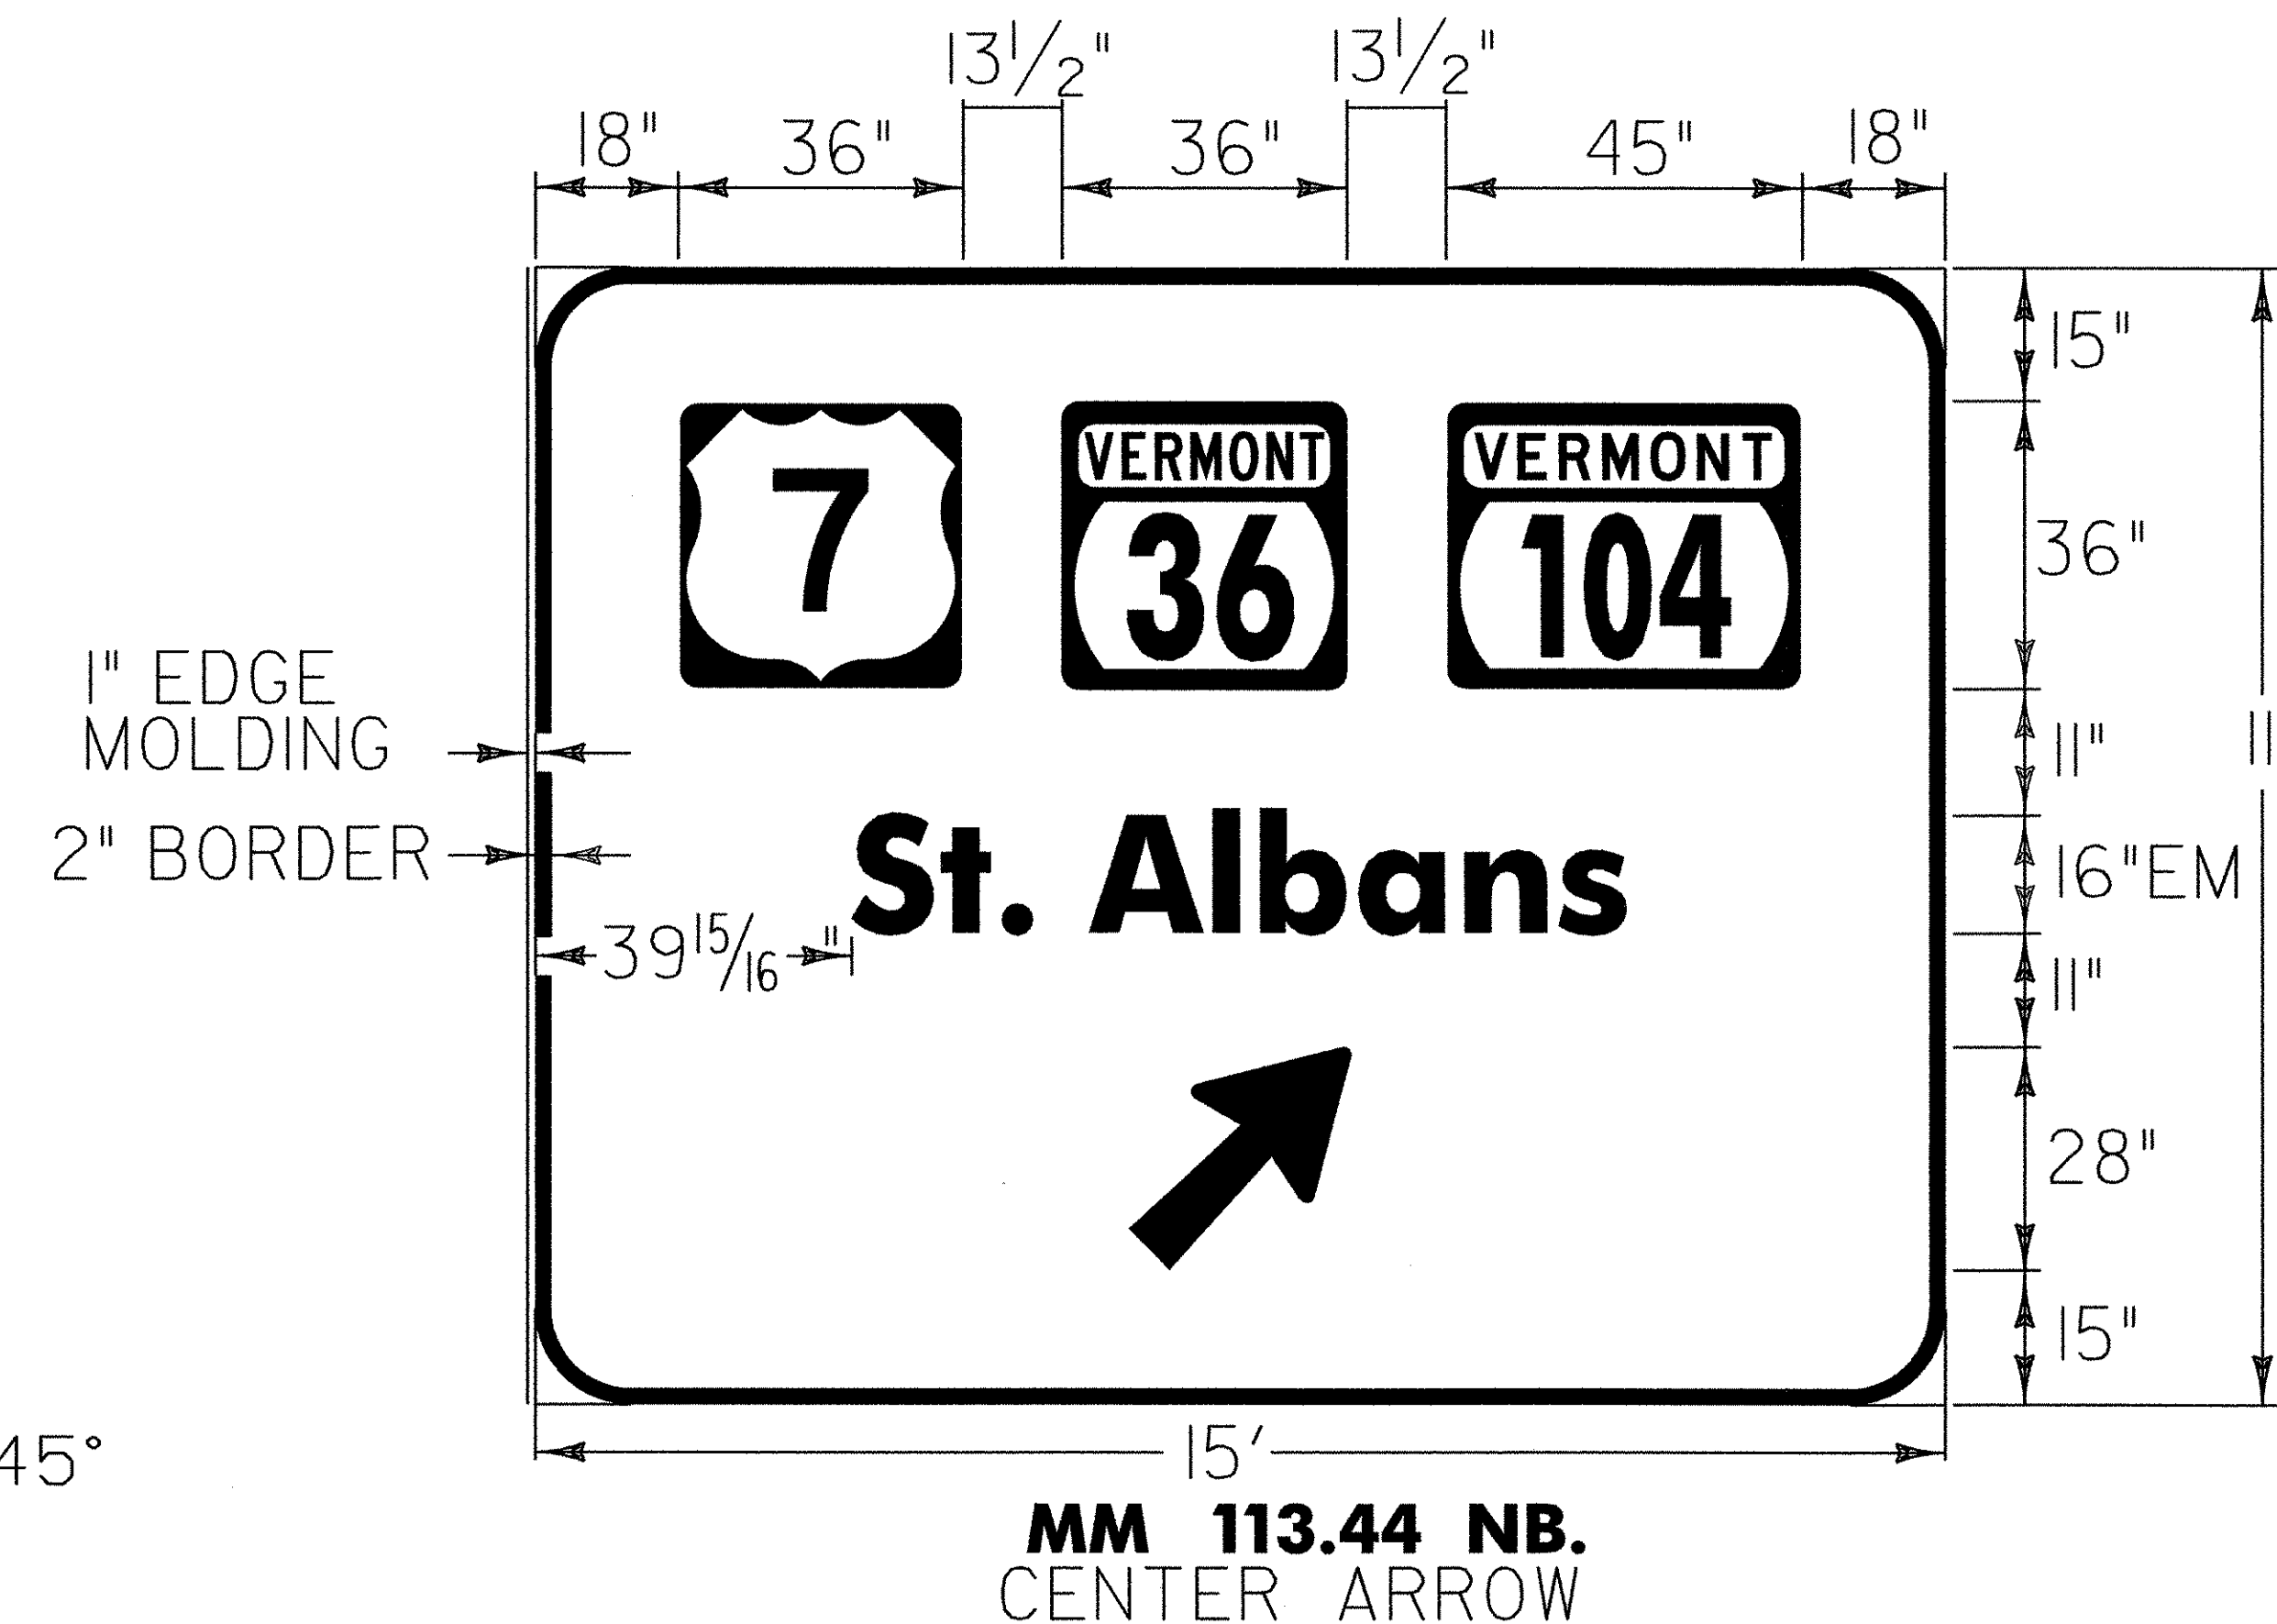
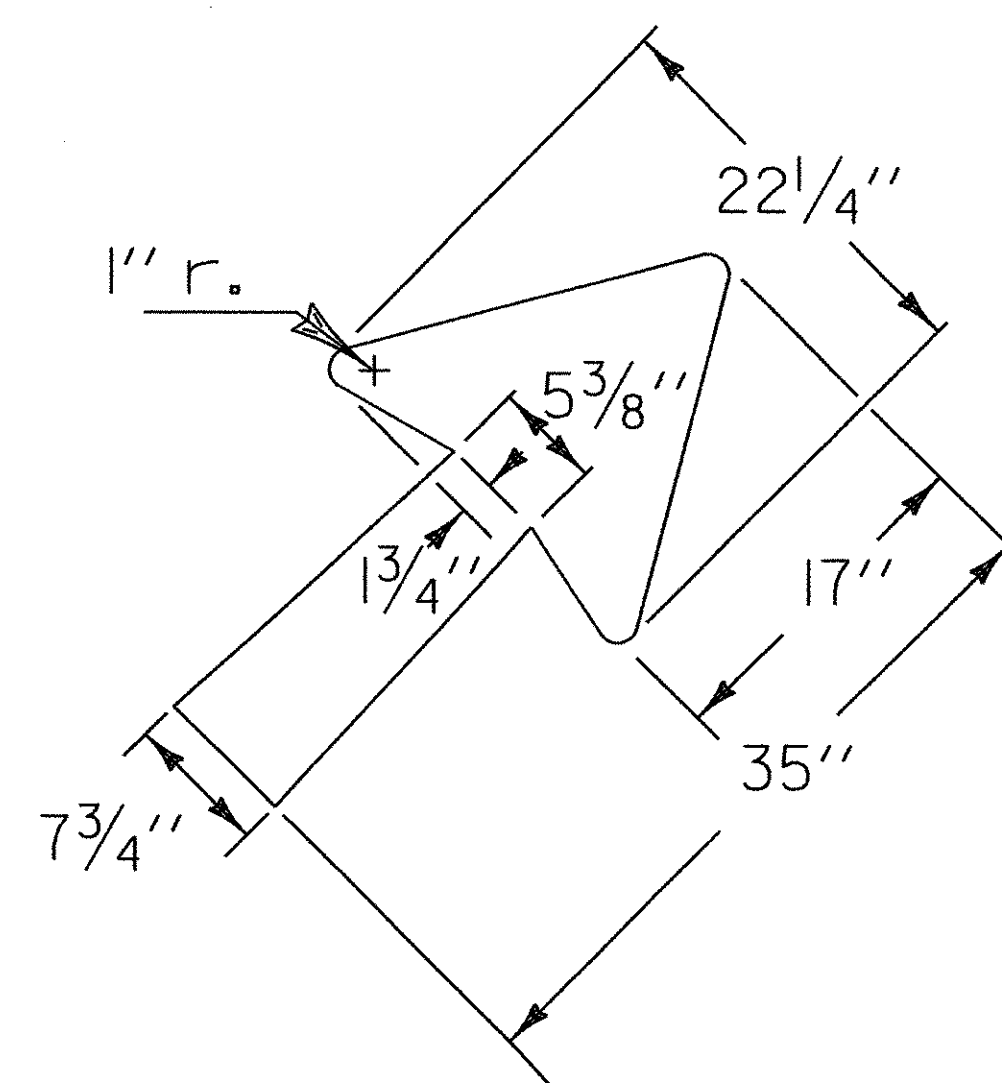


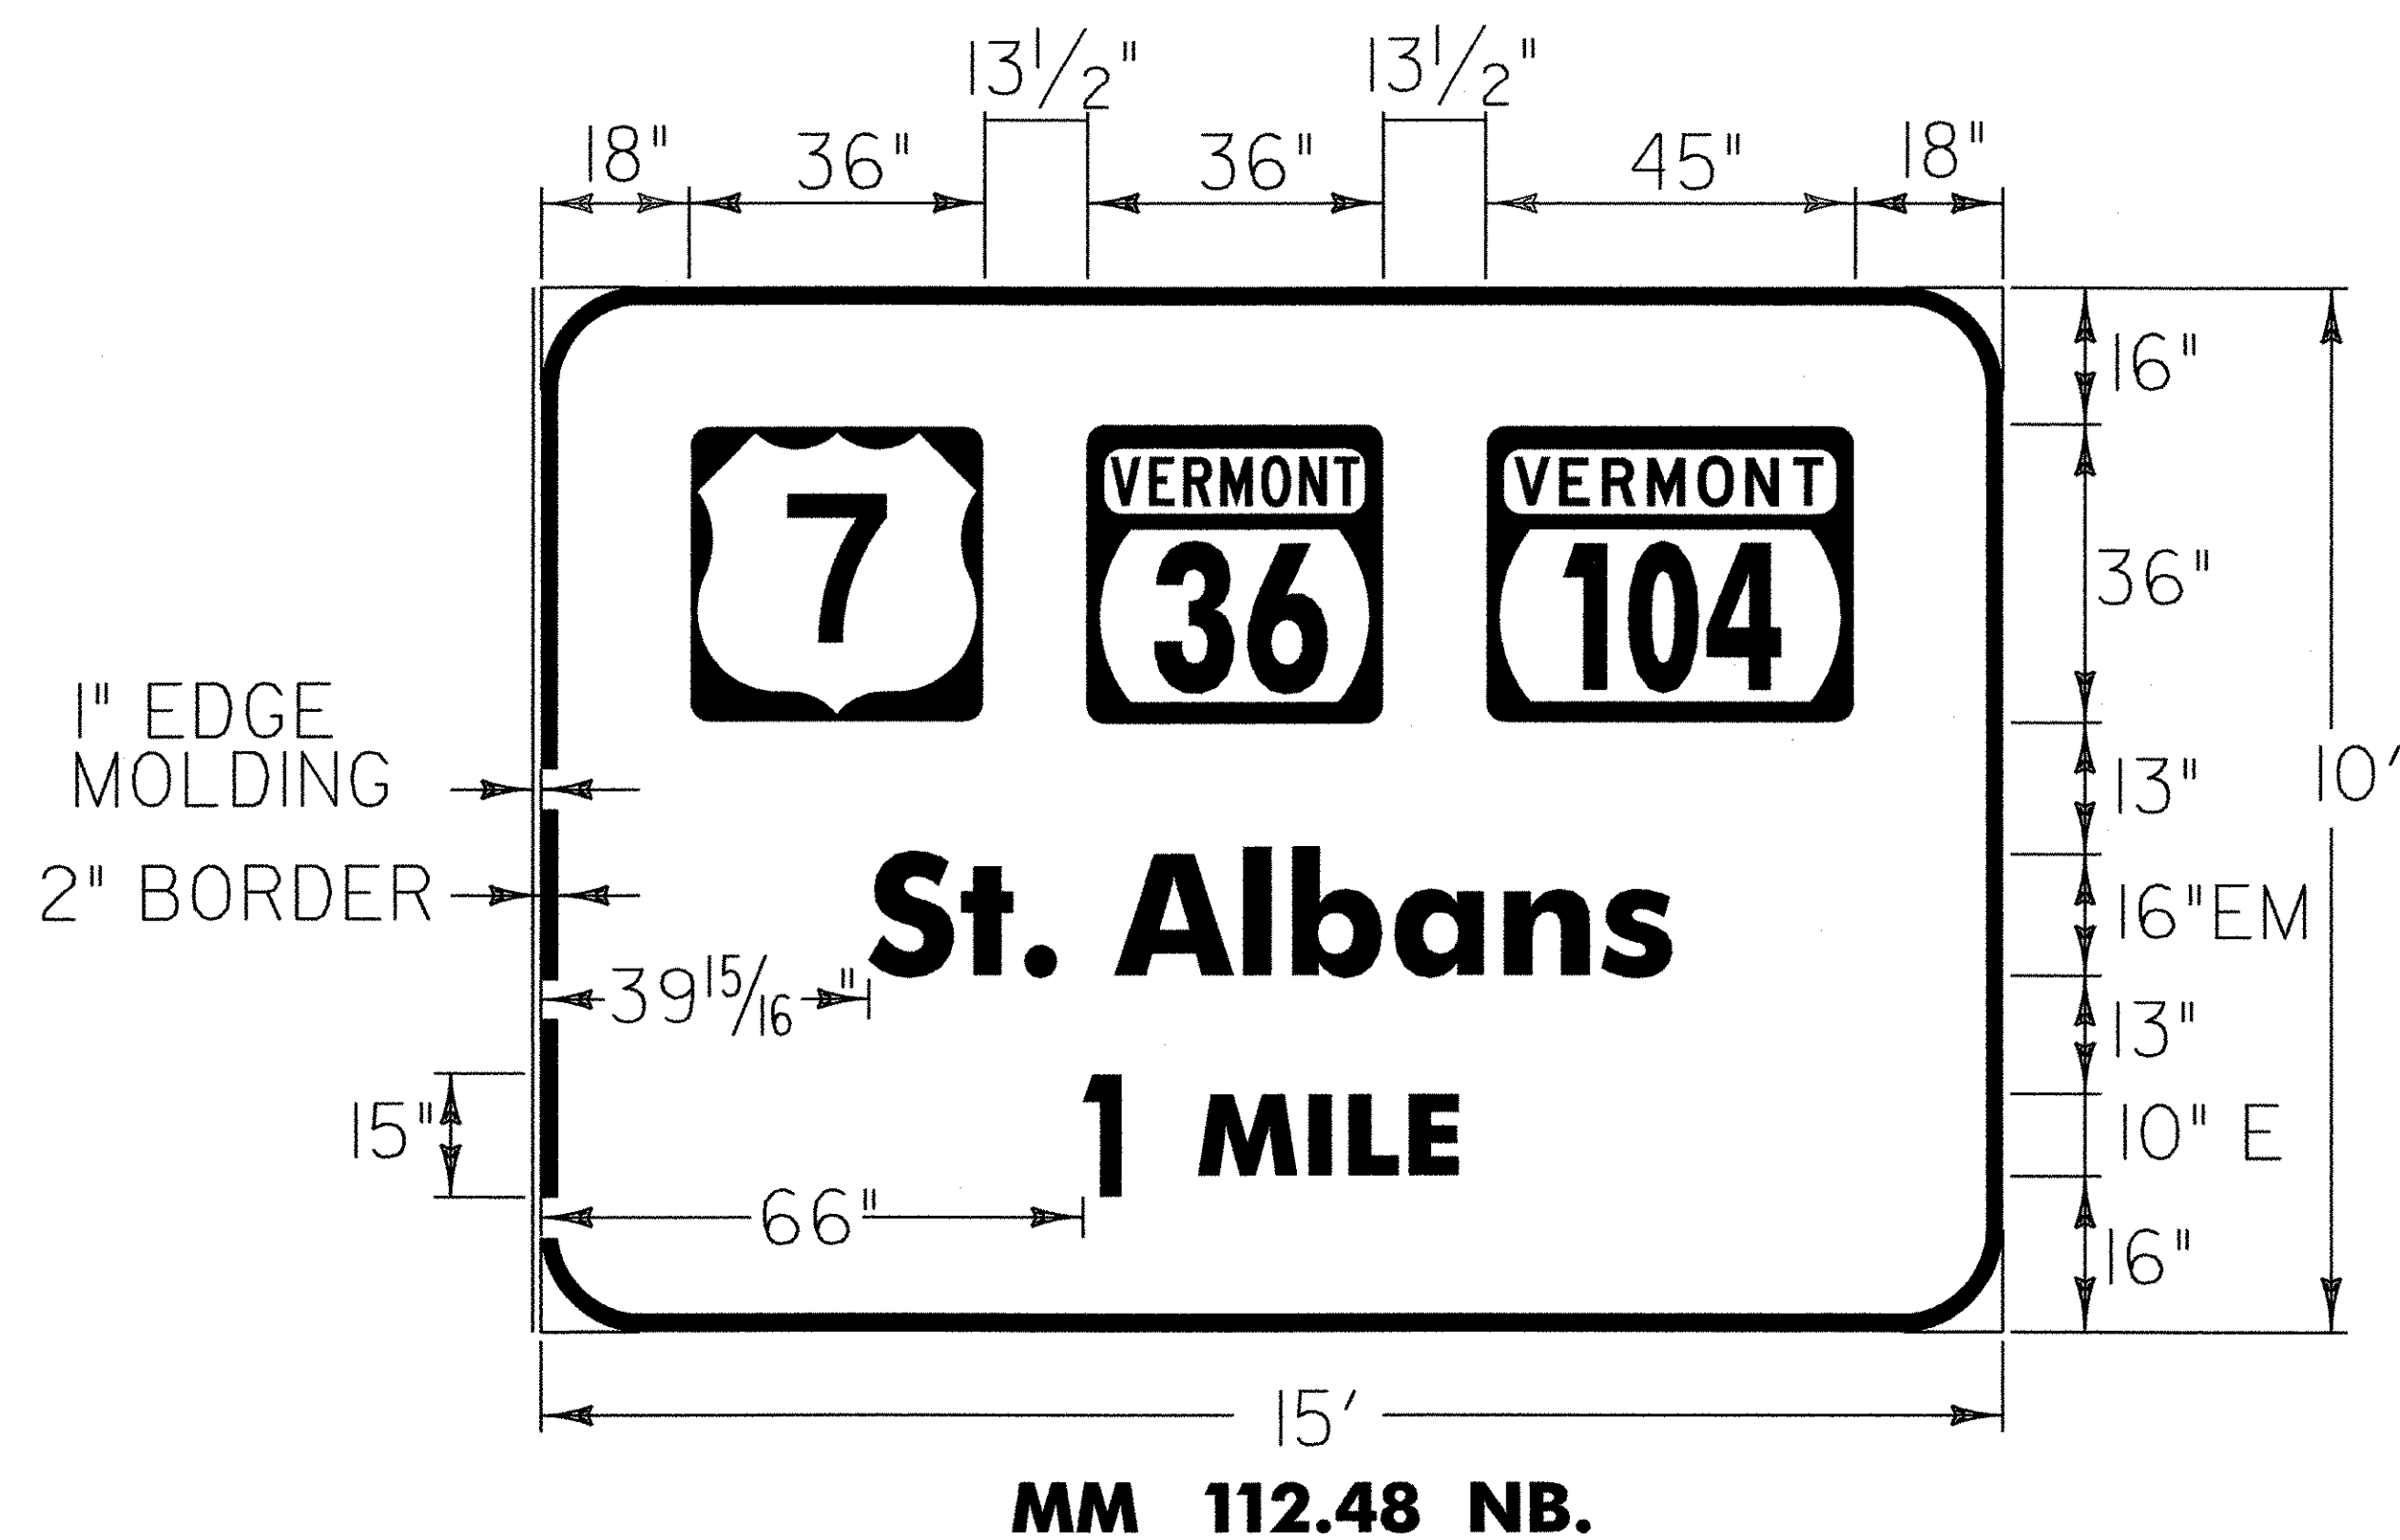

**COLORS: THE SIGNS SHALL HAVE A REFLECTORIZED WHITE TEXT
AND BORDER ON A REFLECTORIZED GREEN BACKGROUND.**

SIGN DETAILS

/87A007B/DESIGN/DA007FRM.DGN
/87A007B/DESIGN/DA007SD.I

PREPARED BY JHK DATE 12/98
CHECKED BY DATE
DESIGN SUPERVISOR ABK DATE 12/98
PROJ. FAIRFAX-FAIRFIELD-ST.ALBANS
IM 089-3 (27)

PLOTTED: 17-NOV-2000
SHEET 33 OF 370 SHEETS