




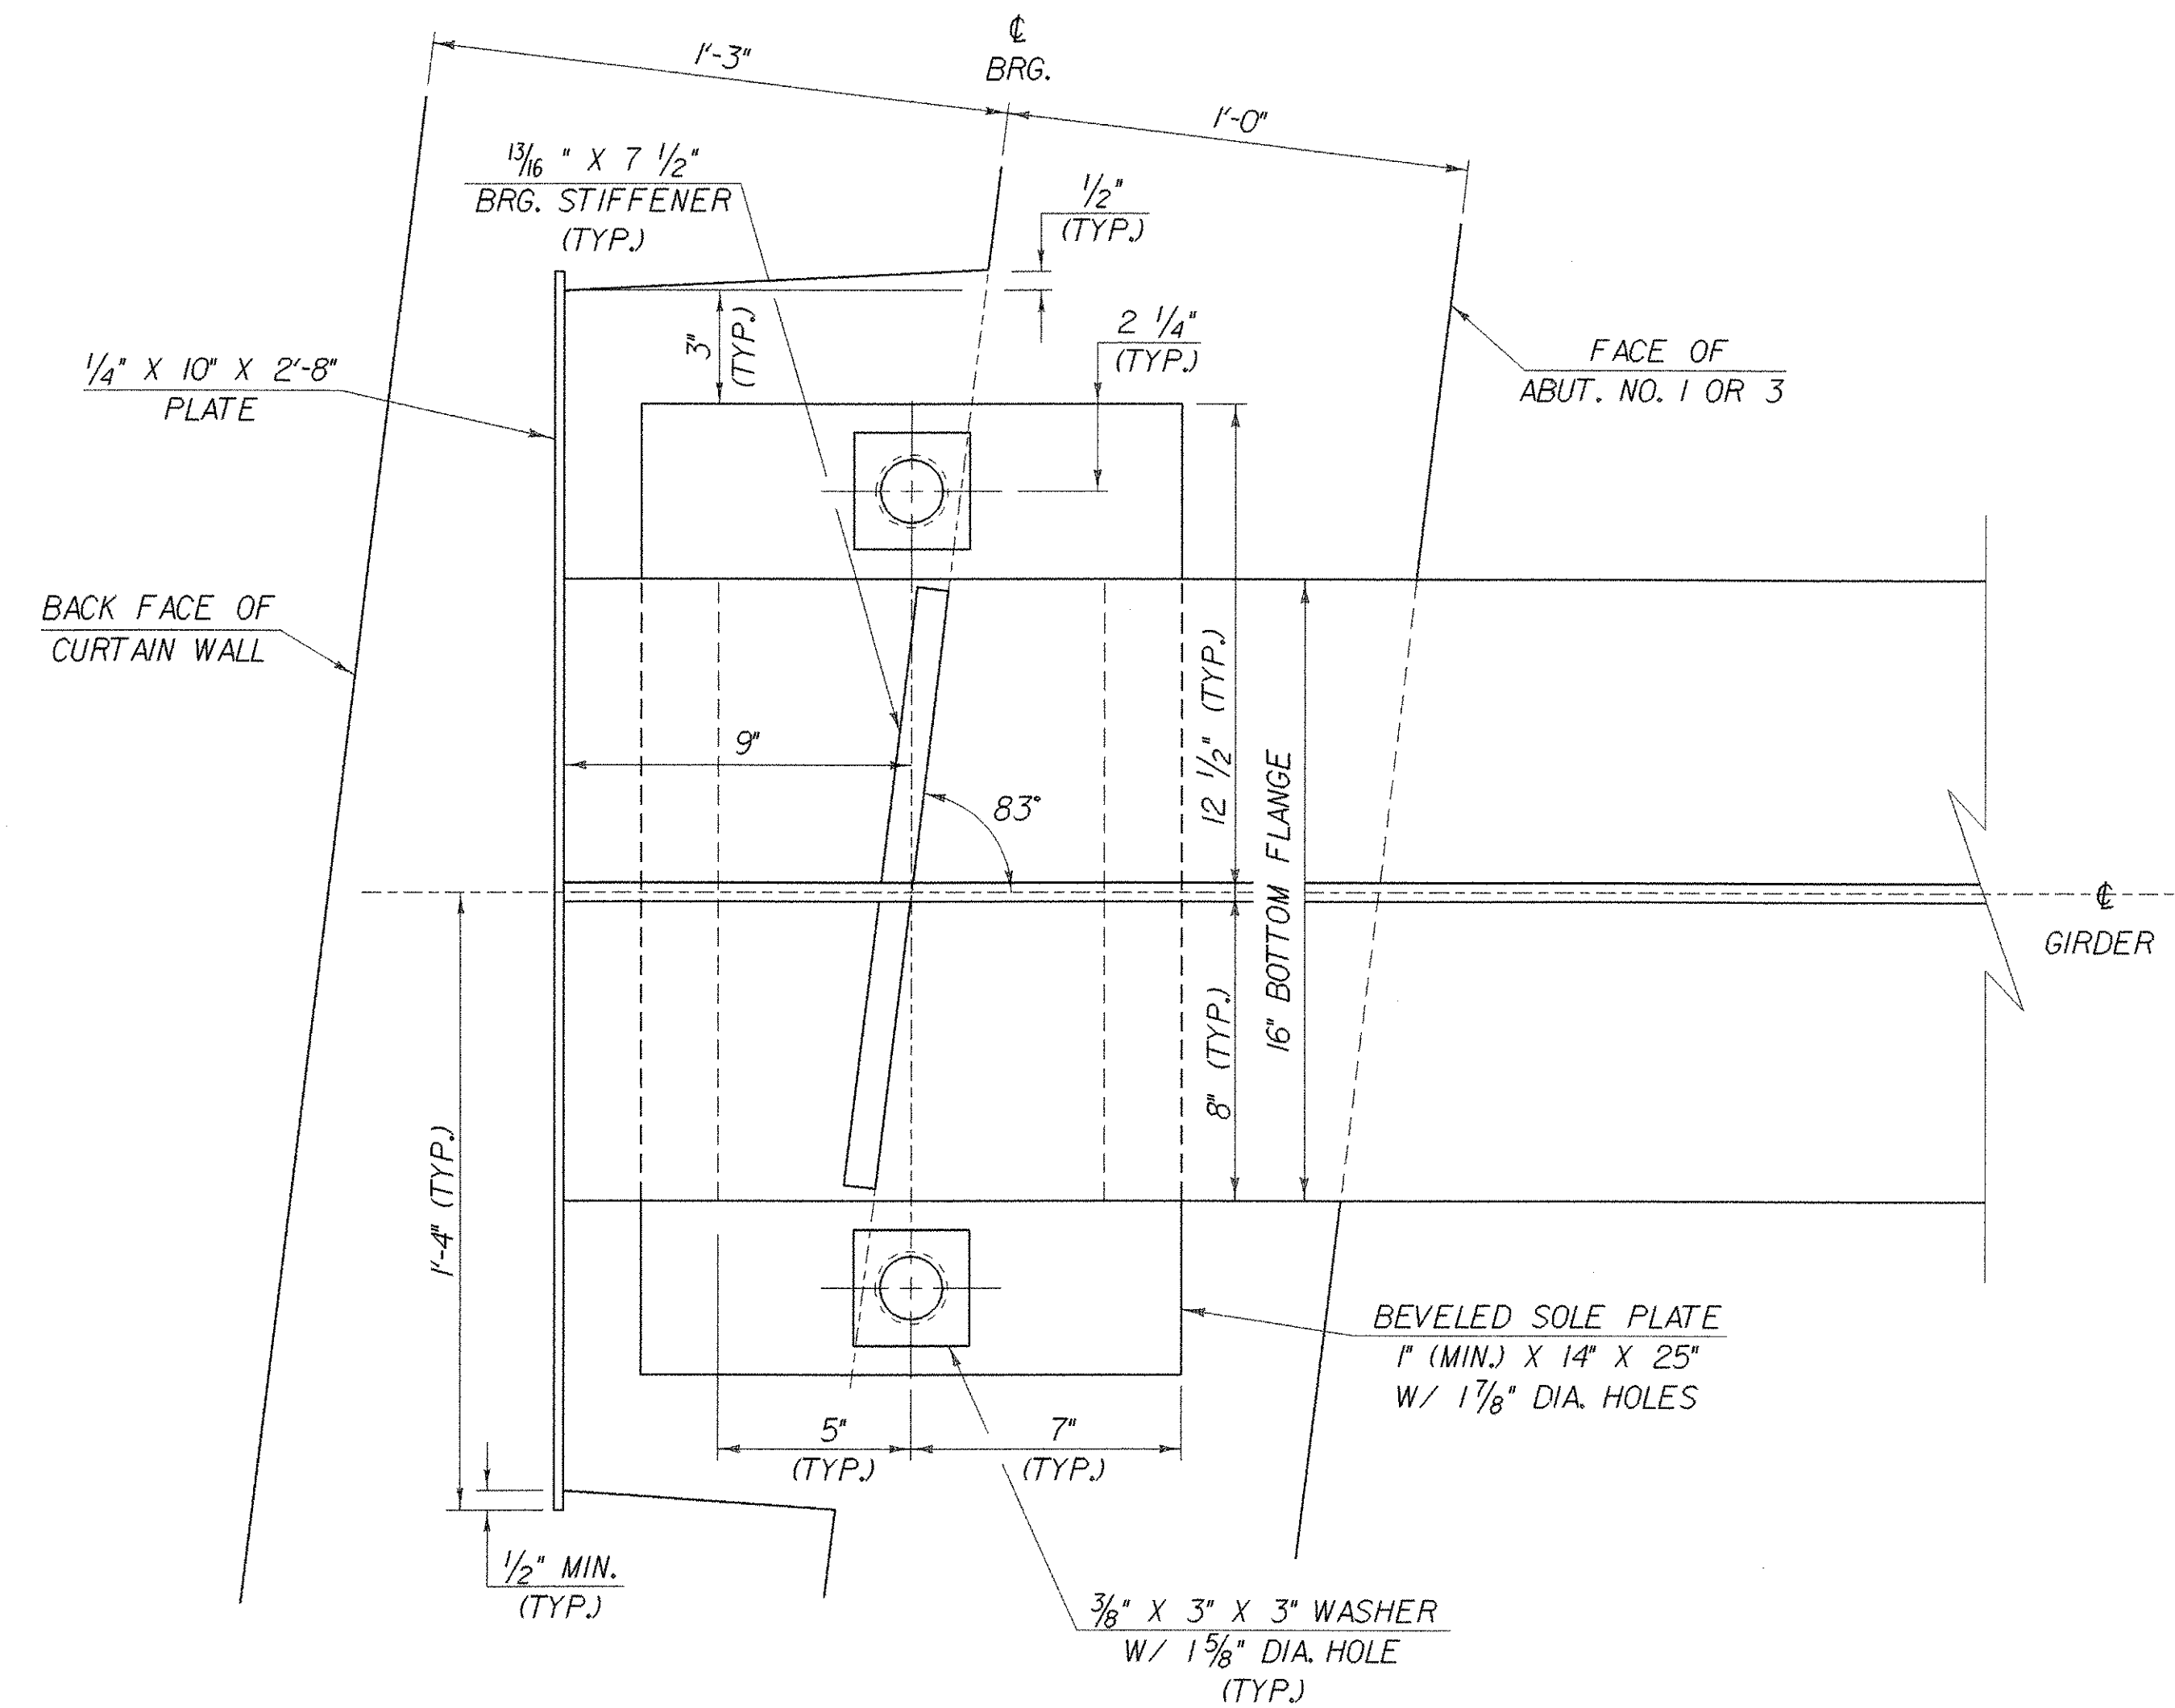


PLAN VIEW
SCALE: 3" = 1'-0"

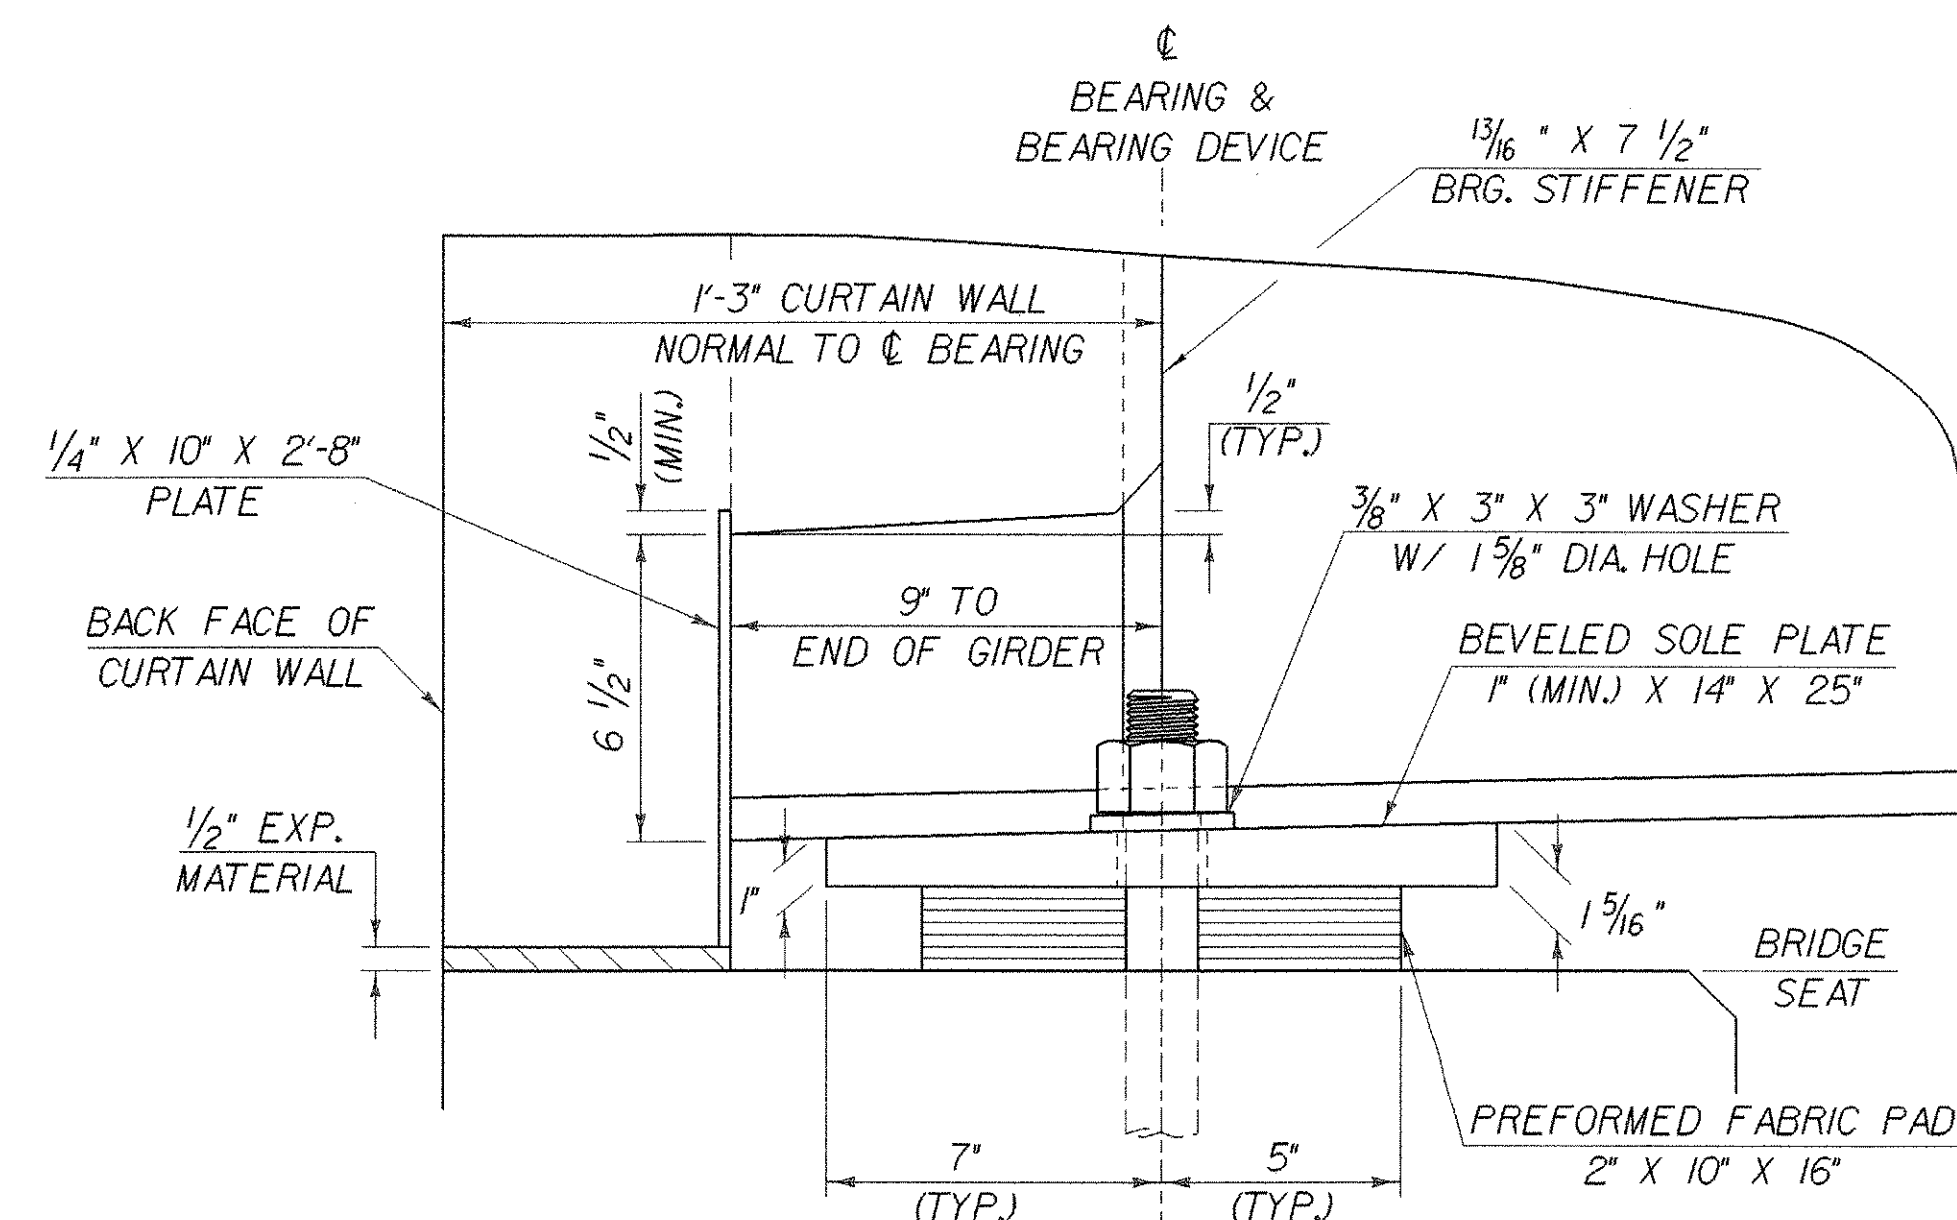

SIDE ELEVATION
SCALE: 3" = 1'-0"

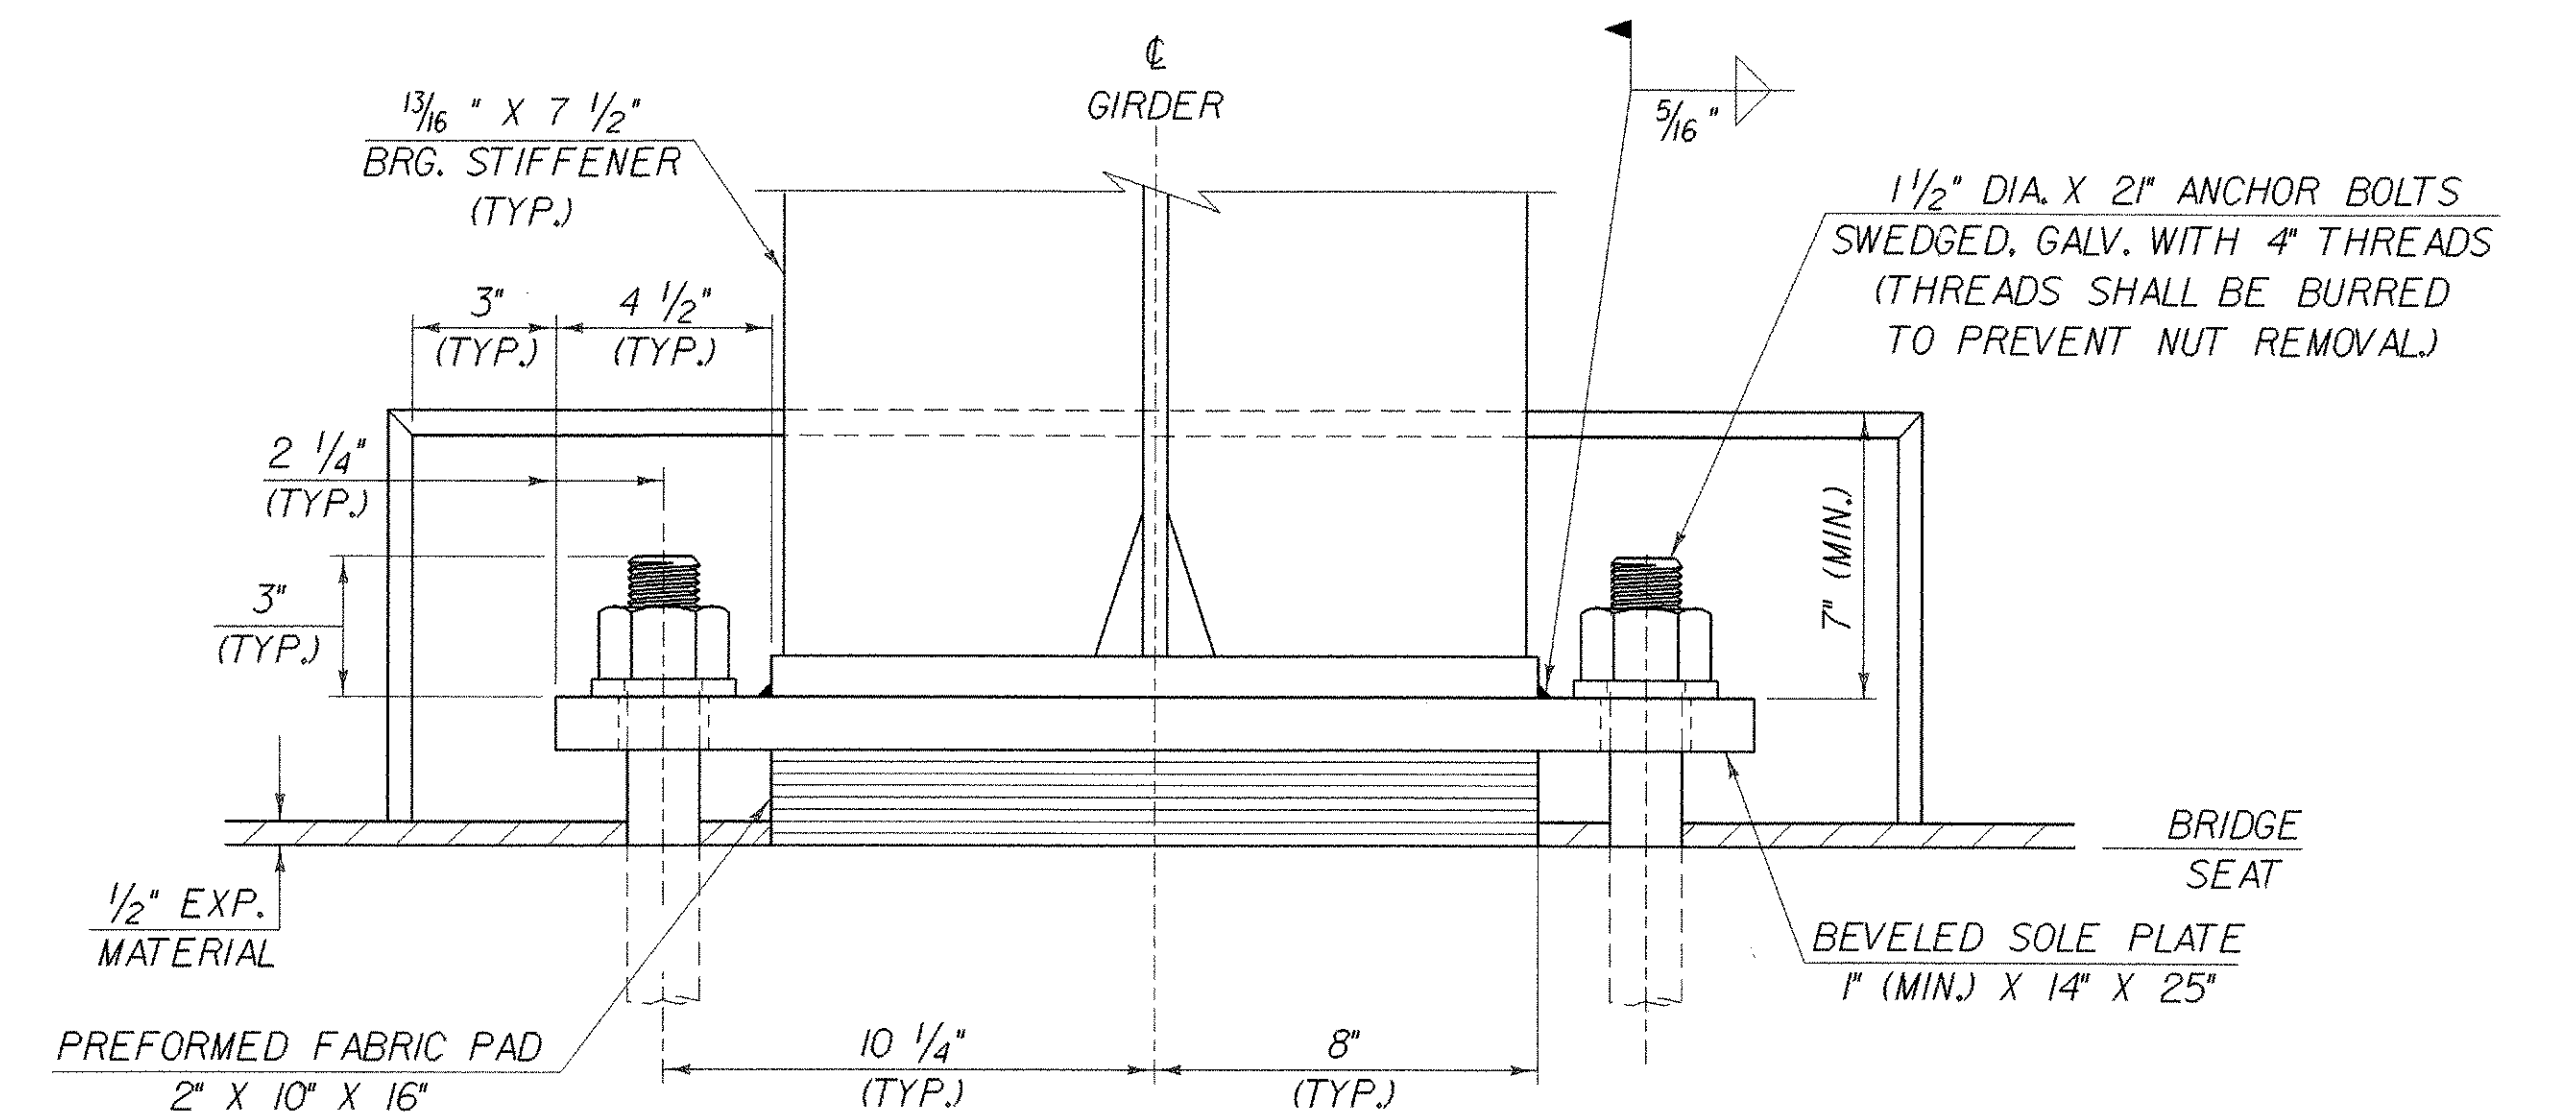

FRONT VIEW
SCALE: 3" = 1'-0"

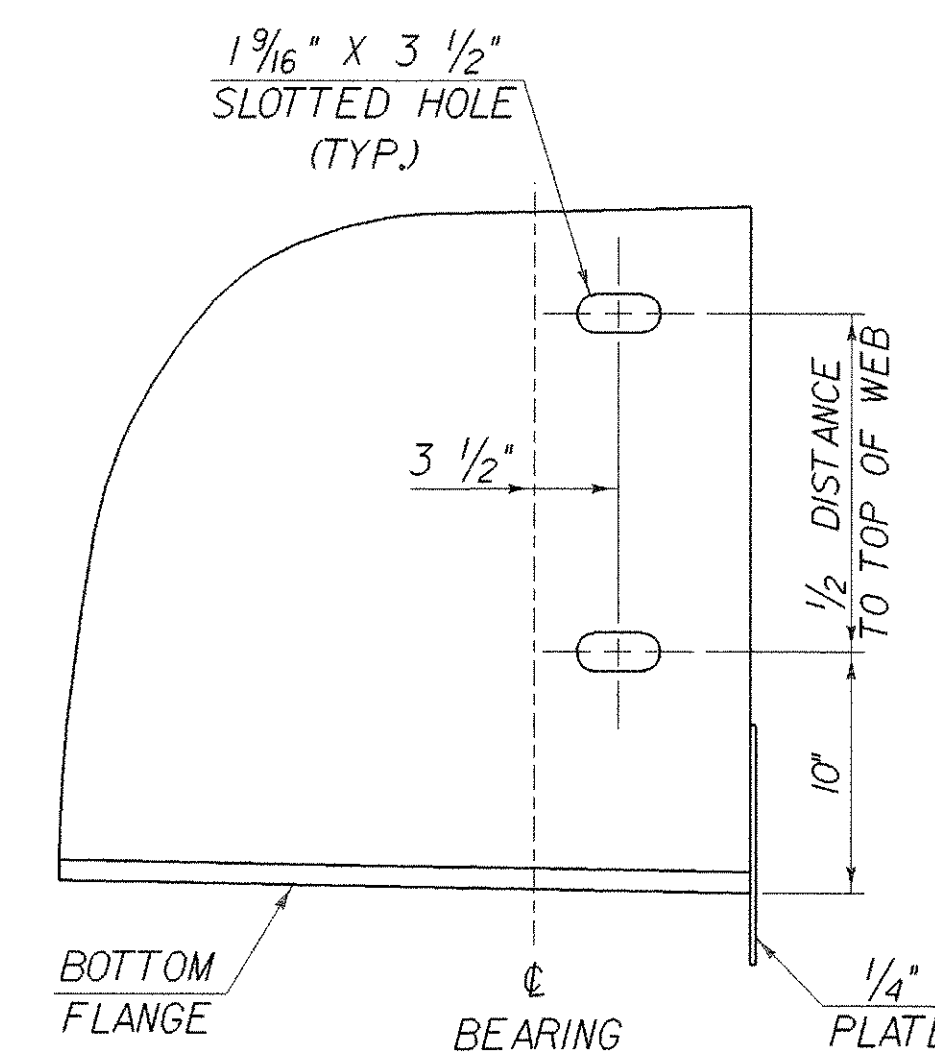

**ELEVATION VIEW END OF
STEEL MEMBER AT ABUTMENT**
SCALE: 1 1/2" = 1'-0"

SLOTTED HOLES ARE FOR HORIZONTAL REINFORCING BARS IN FRONT FACE OF CURTAIN WALL.

NOTE:
SEE SHEET BR212 FOR ADDITIONAL BEARING NOTES.

STATE OF VERMONT AGENCY OF TRANSPORTATION

Town Of FAIRFAX-FAIRFIELD-ST. ALBANS	Bridge No. 87 N & S
Highway No. 1 - 89	Log Sta. Surv. Sta.
1-89 OVER VT 104	
FIXED BEARING DETAILS ABUT. NOS. 1 & 3	
Designed By M. LOZIER	Drawn By K. CHISHOLM
Checked By G. ROY	Bridge Design Supervisor R. R. WHITCOMB
Date 10 / 99	Date 11 / 99
PROJECT FAIRFAX-FAIRFIELD-ST. ALBANS	PROJECT NO. 1 M 089 - 3 (27)
I.G.C. Info. 94\106\Structures\1106fr.dgn	sd056fr11
Bridge Sheet No. BR211	Sheet 89 of 370