


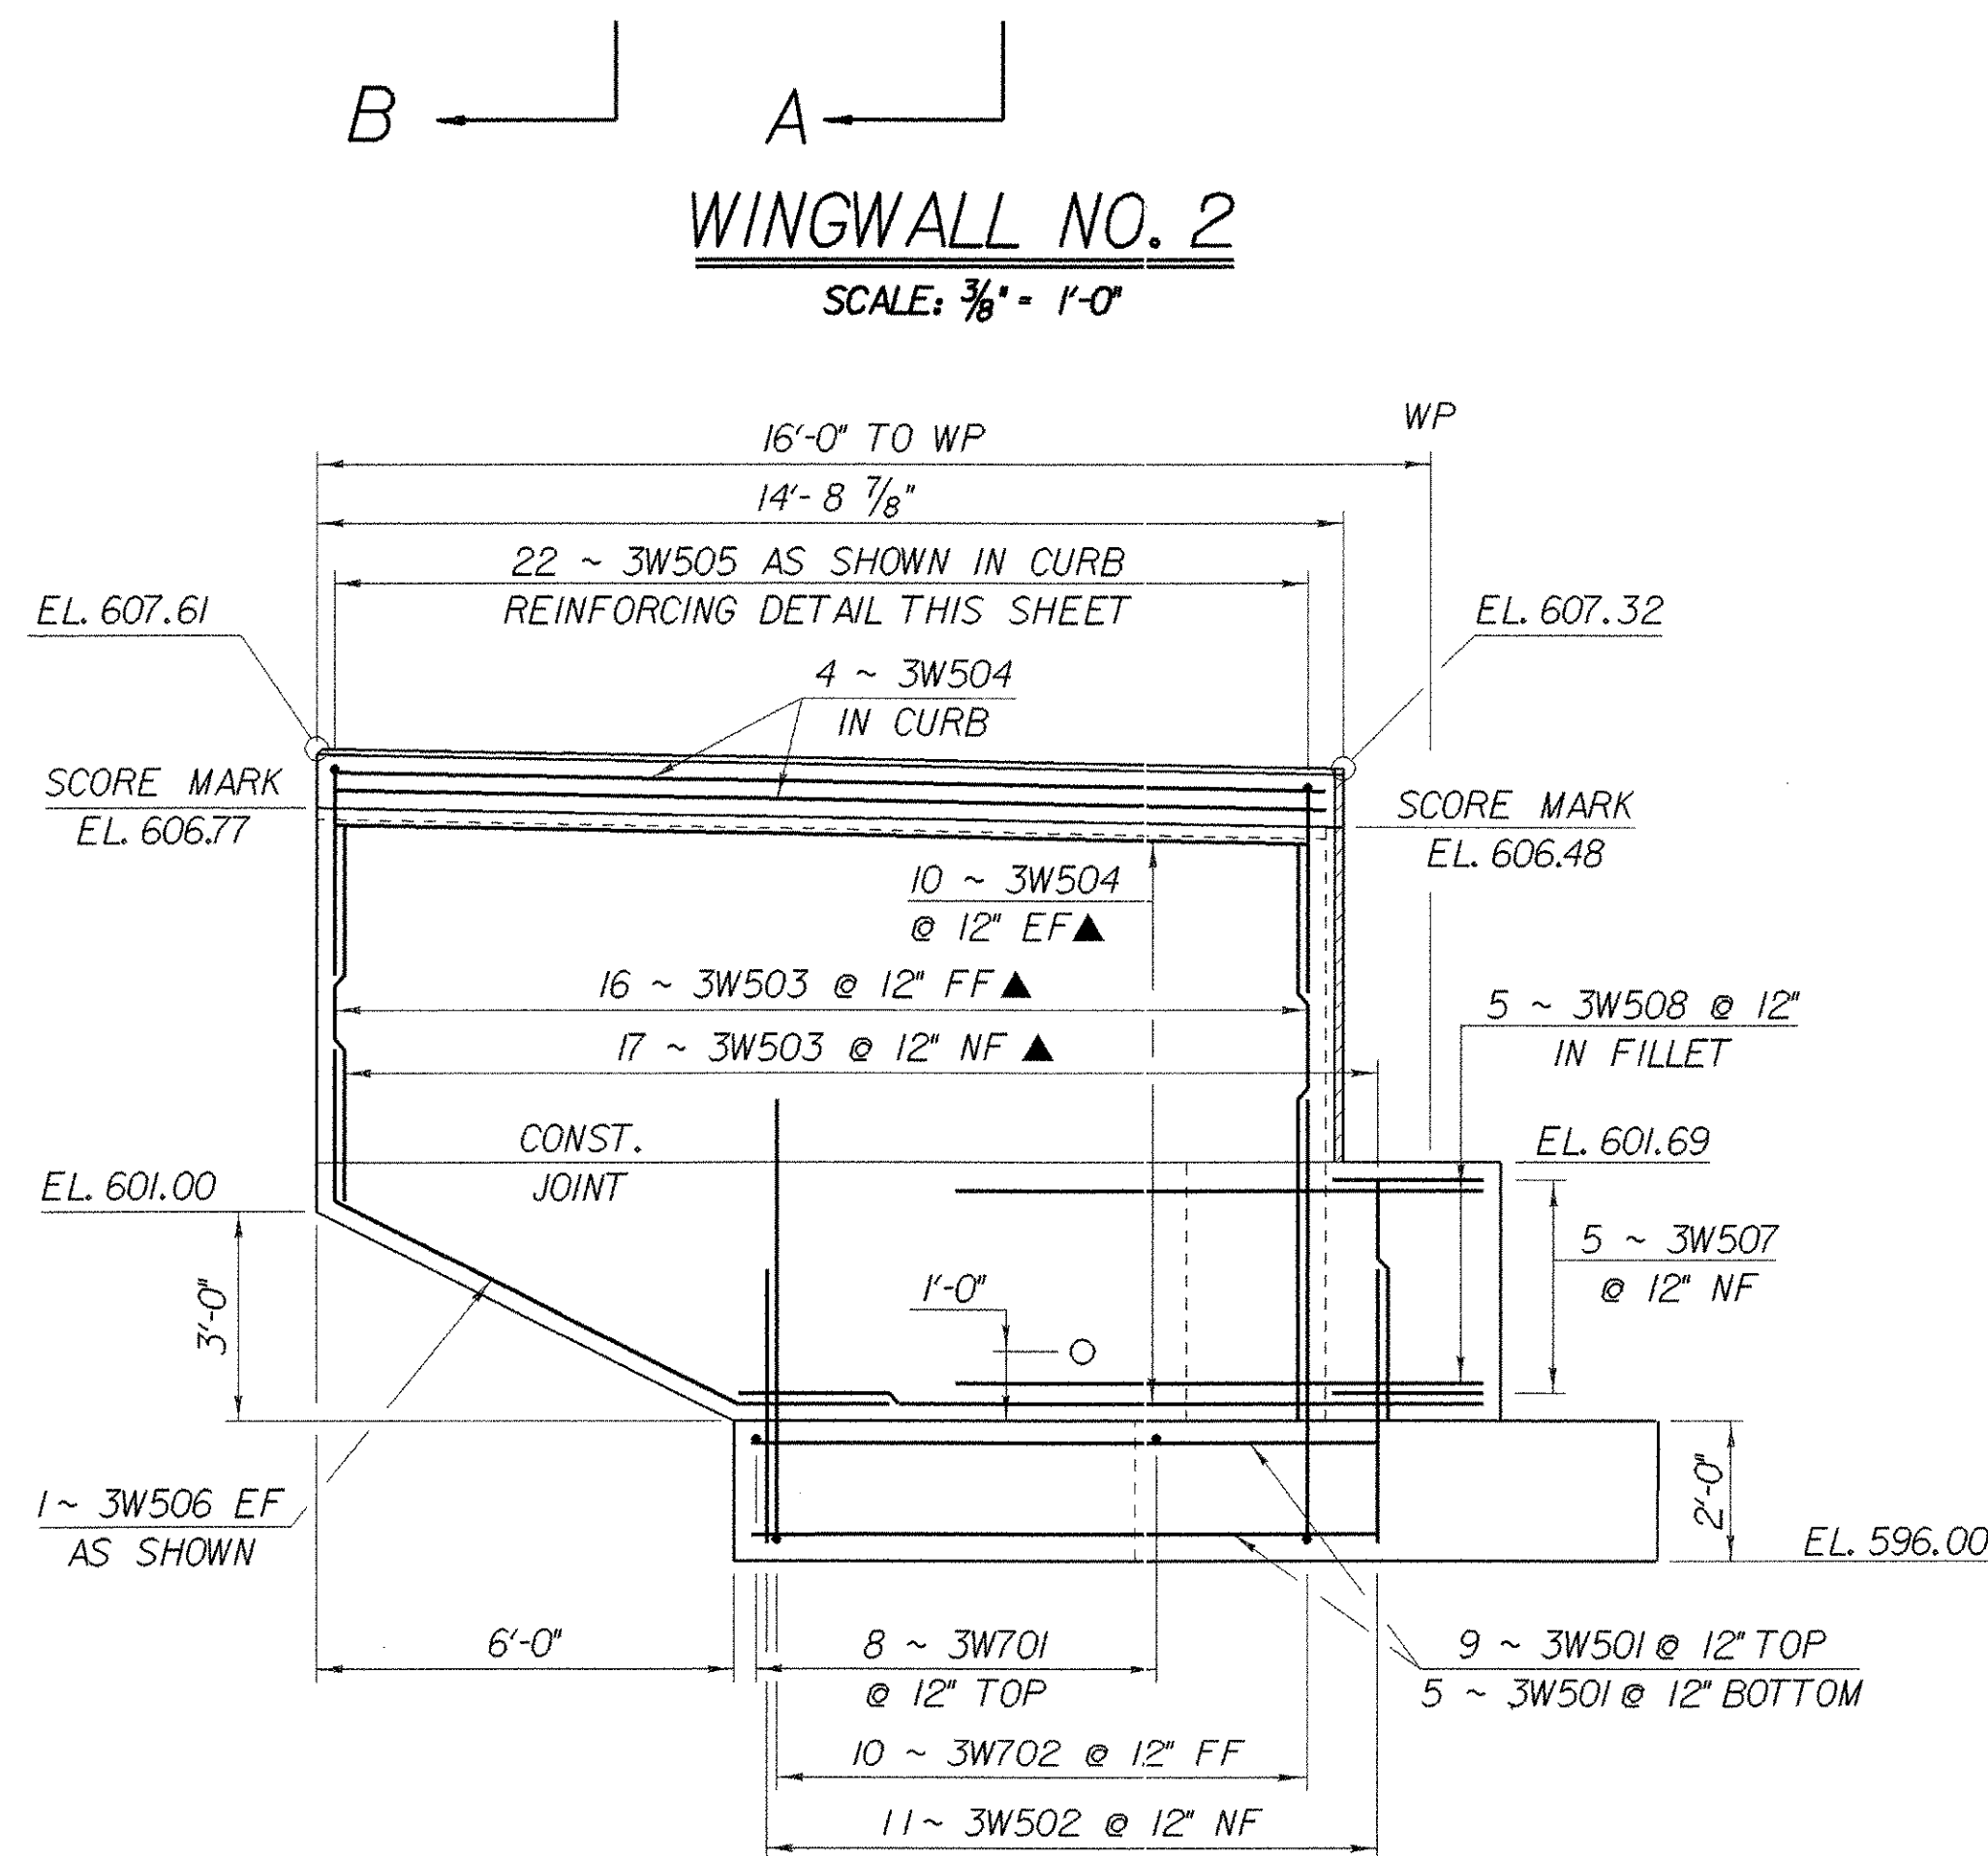


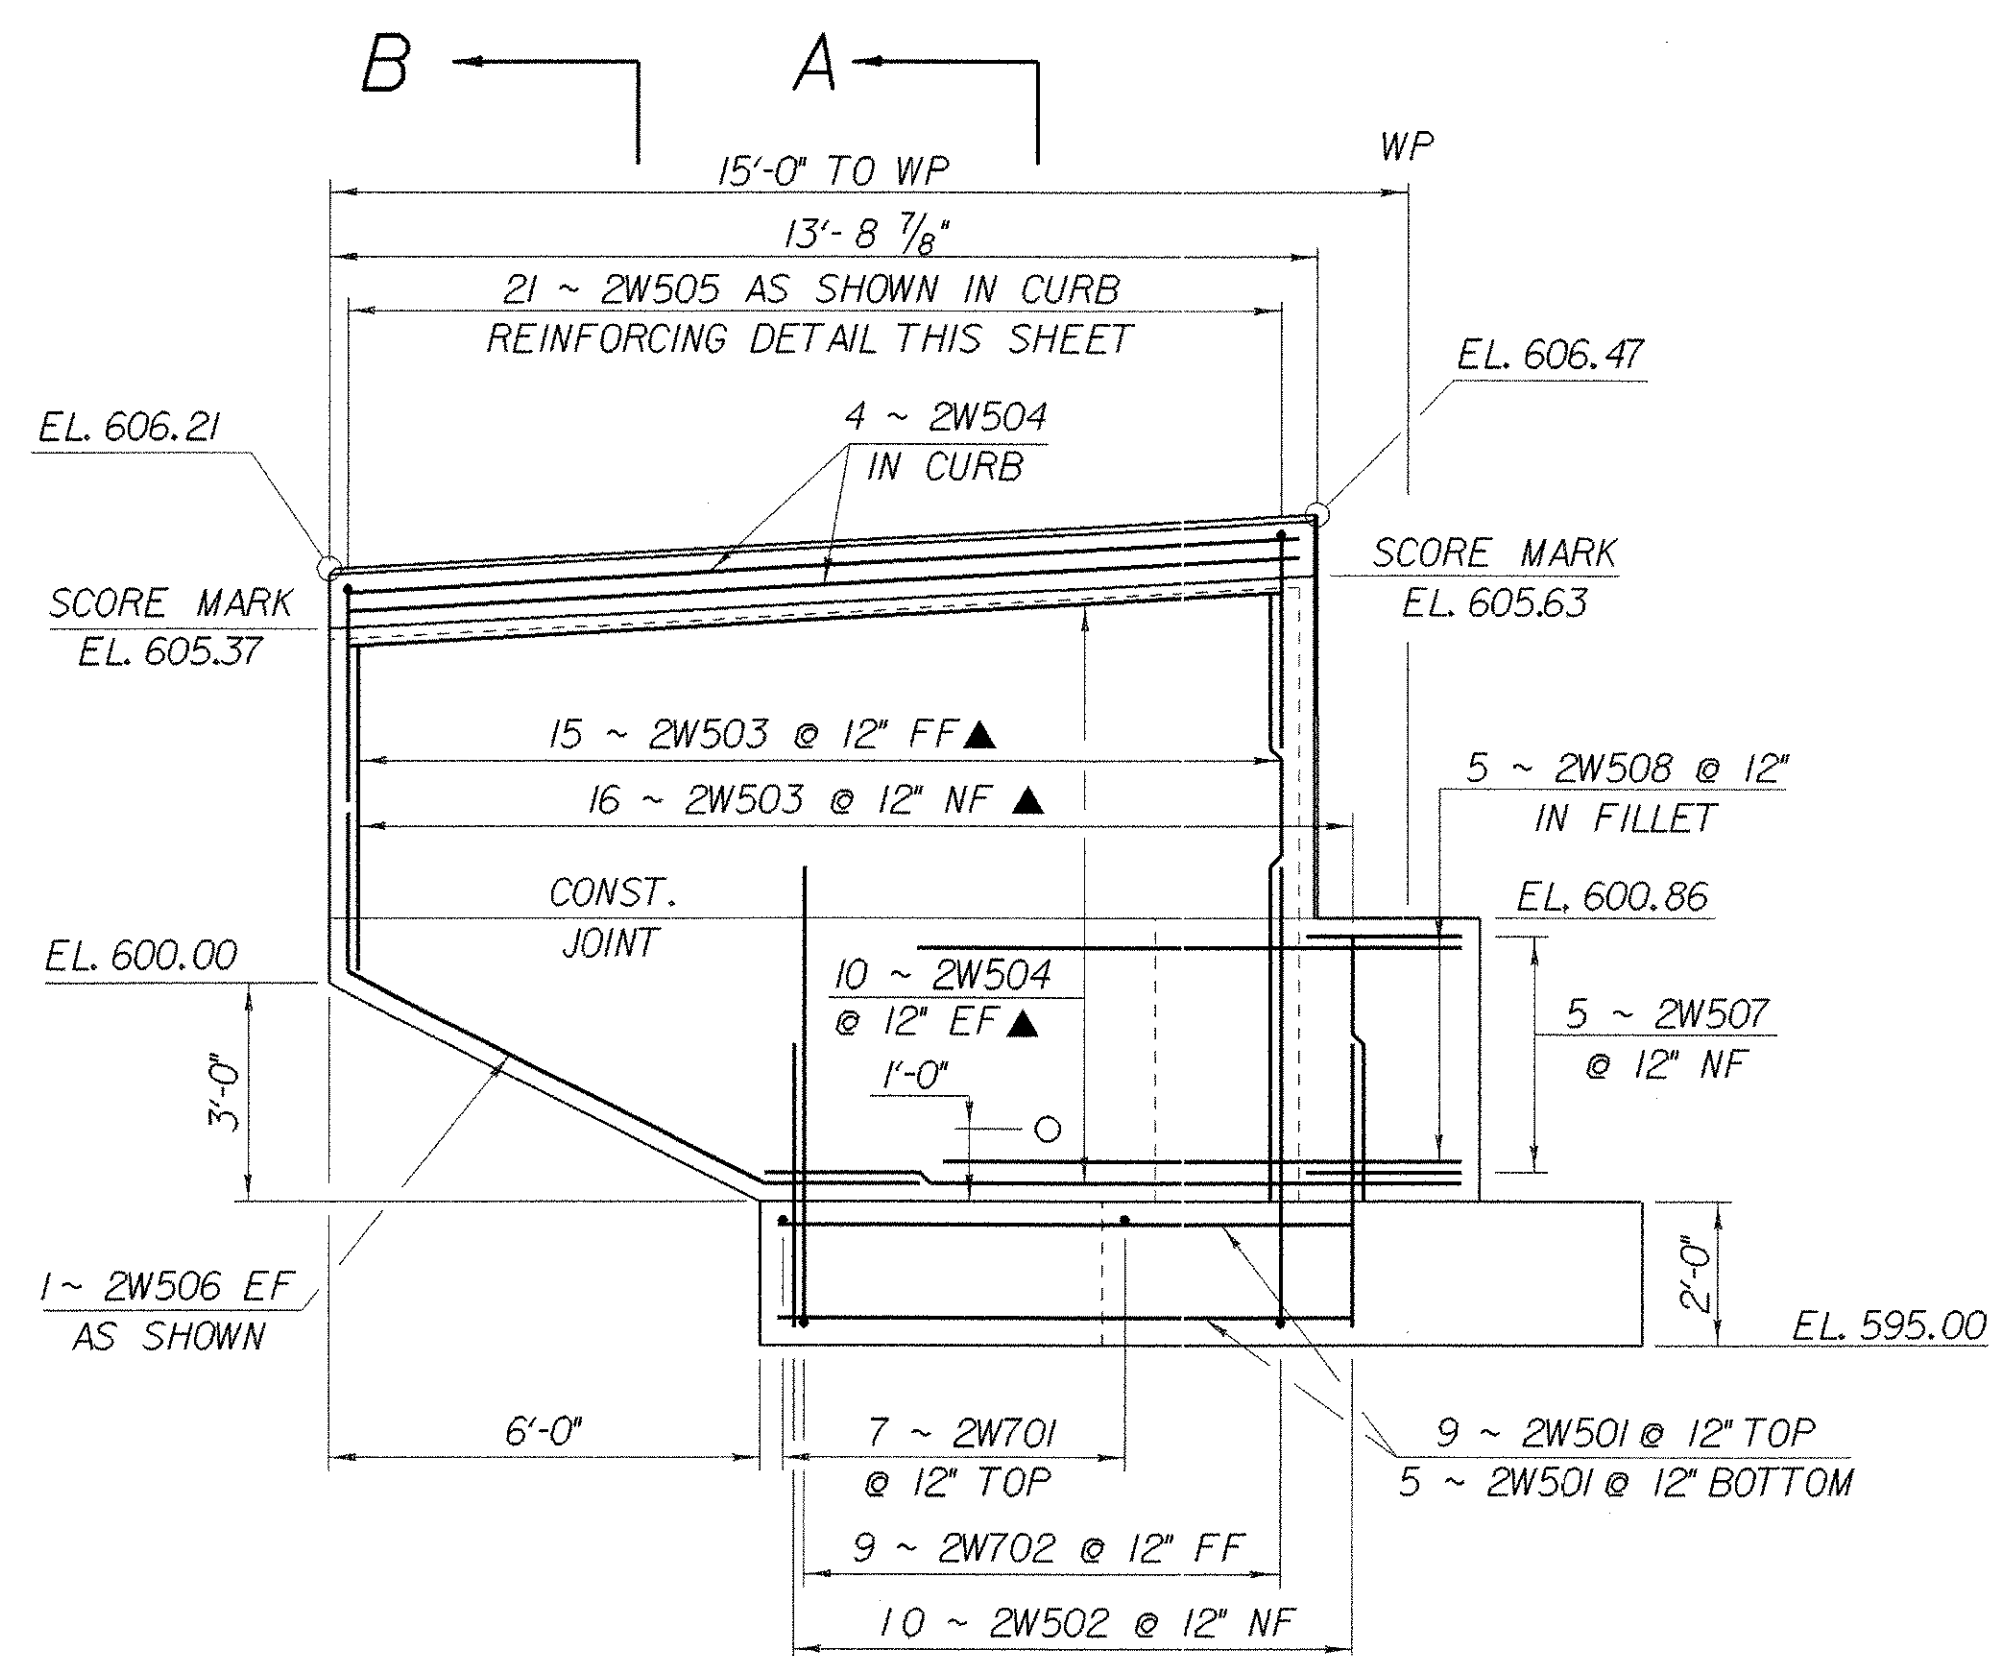


WINGWALL NO. 3
SCALE: 3/8" = 1'-0"

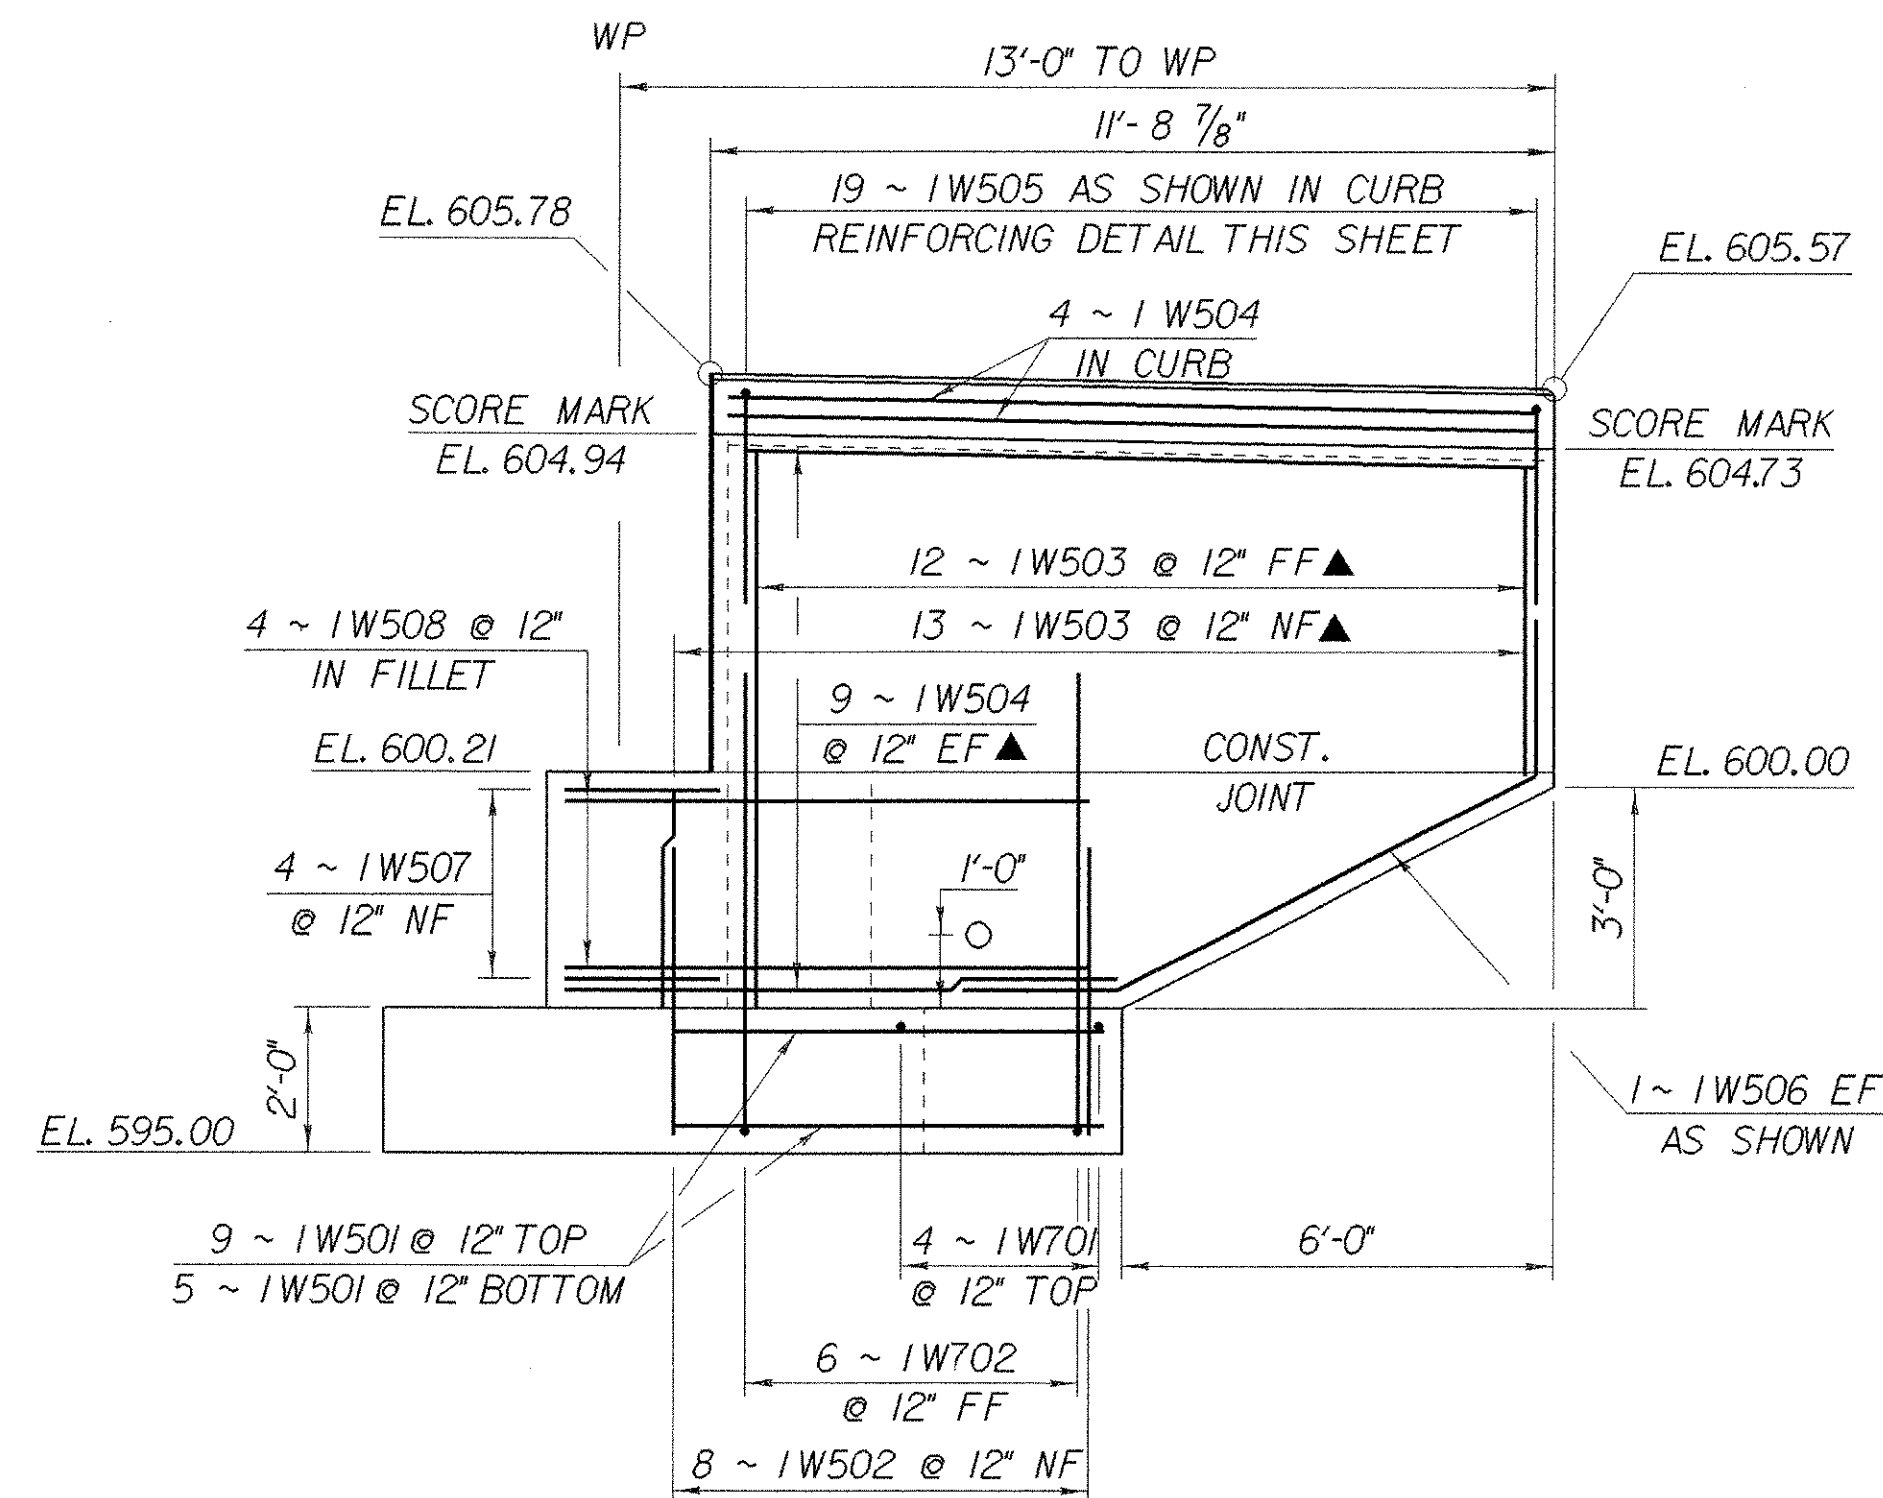


WINGWALL NO. 1
SCALE: 3/8" = 1'-0"

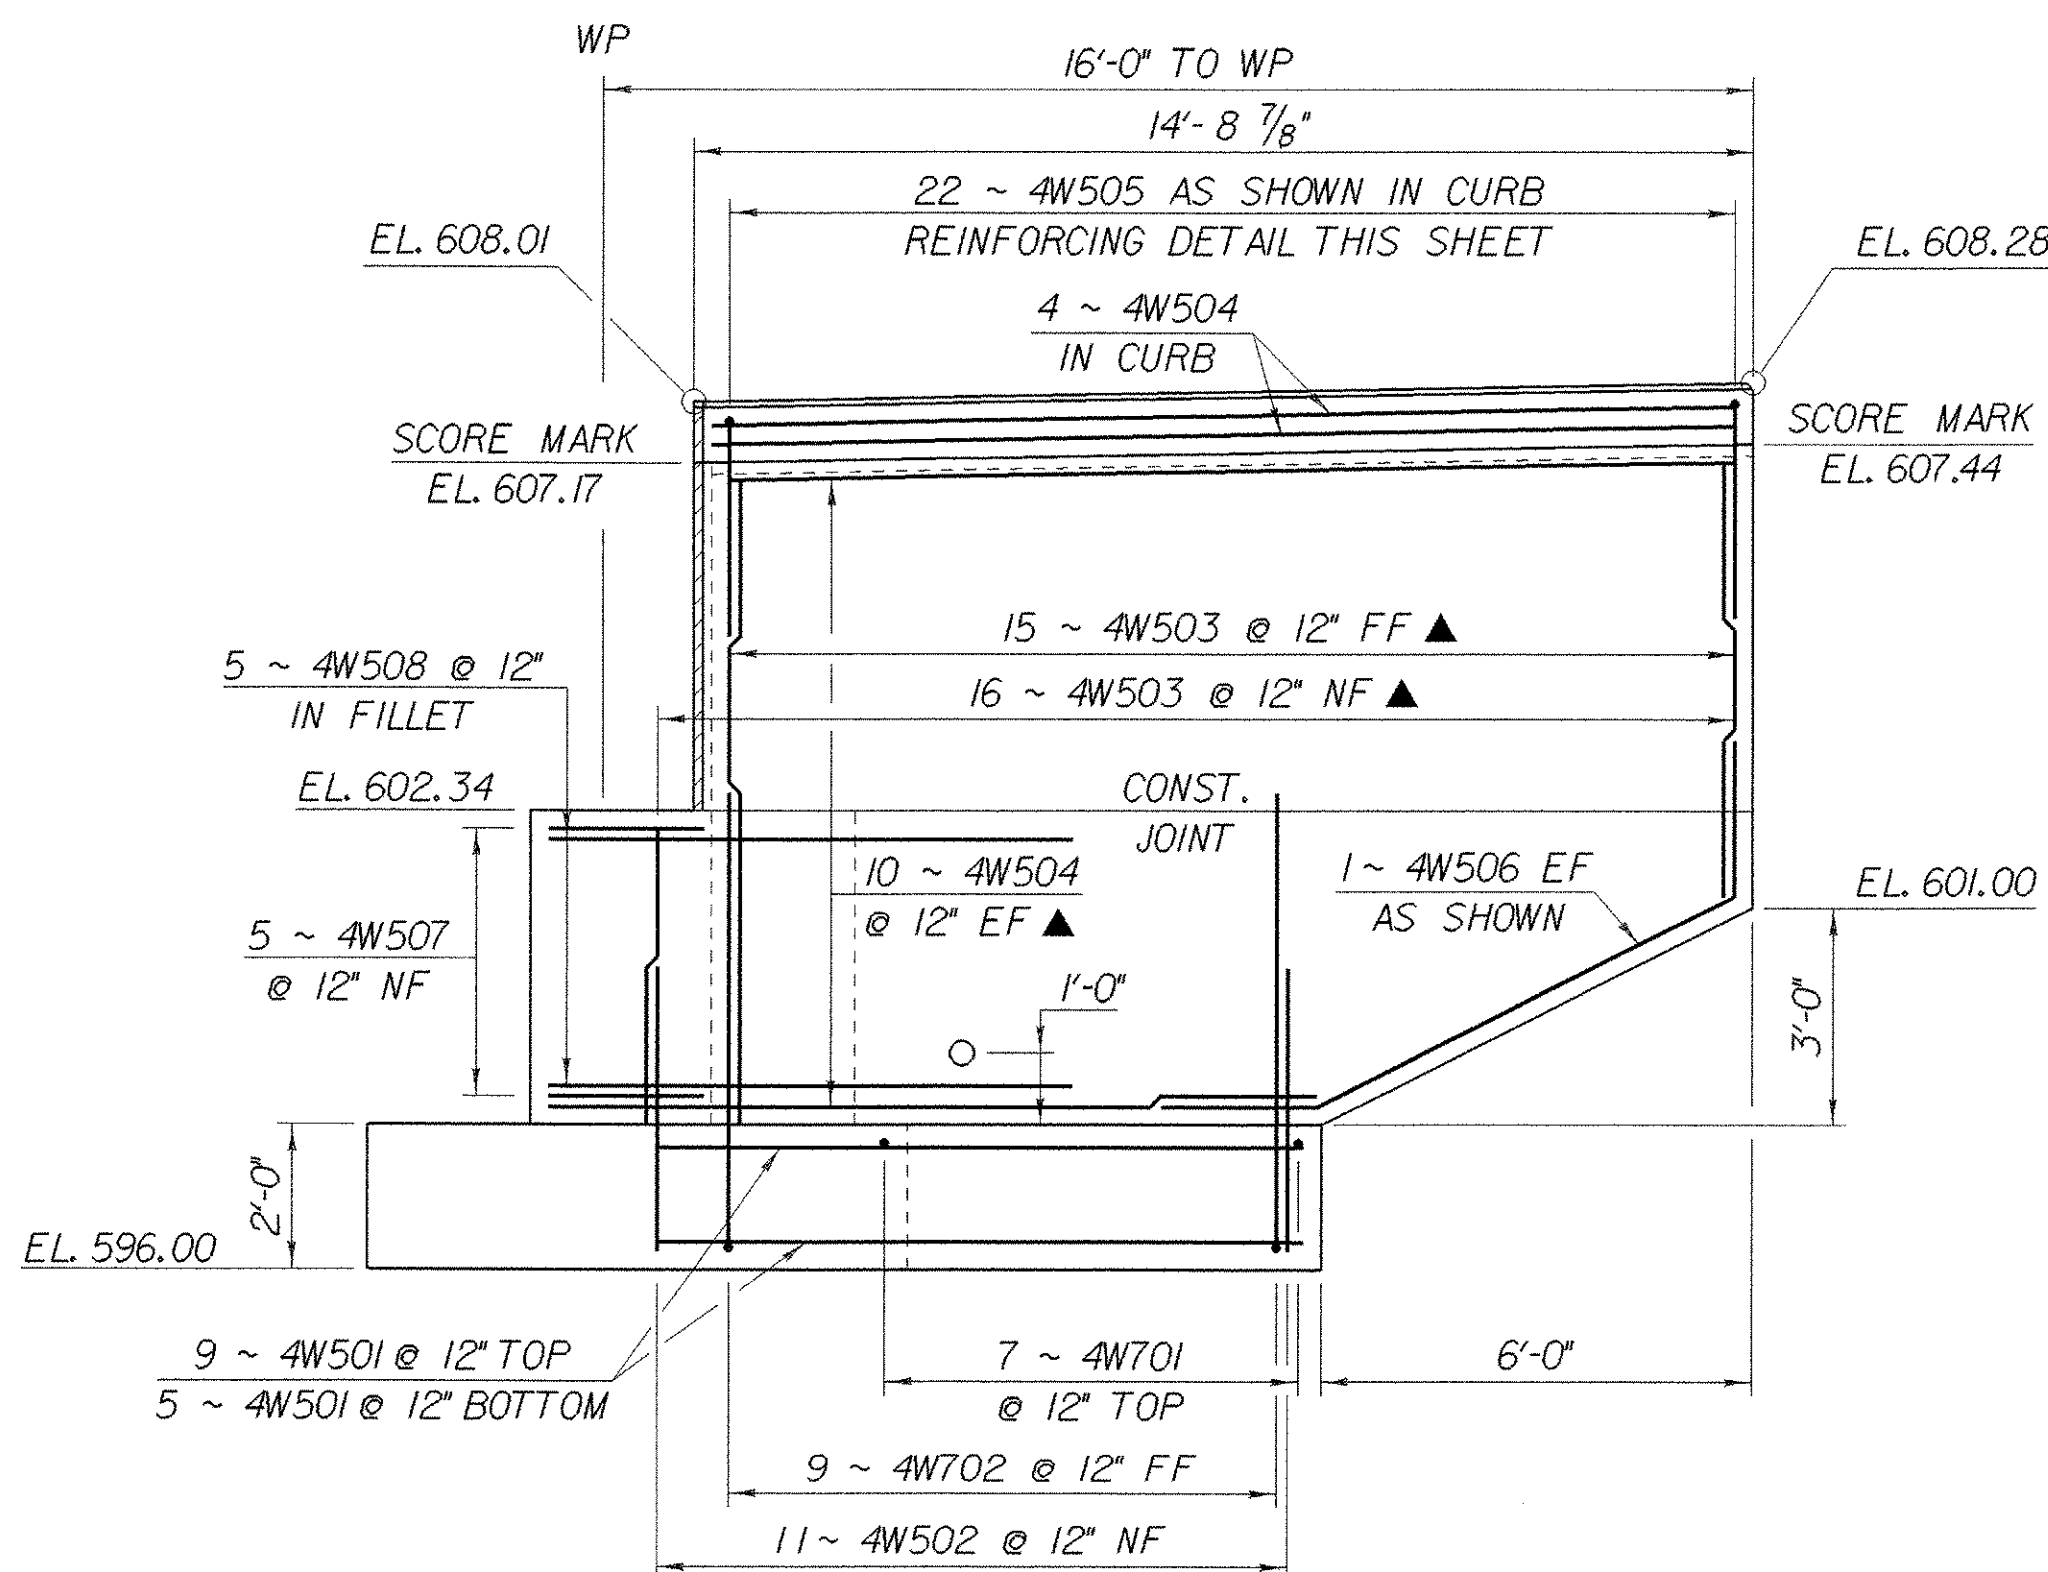


WINGWALL NO. 4
SCALE: 3/8" = 1'-0"

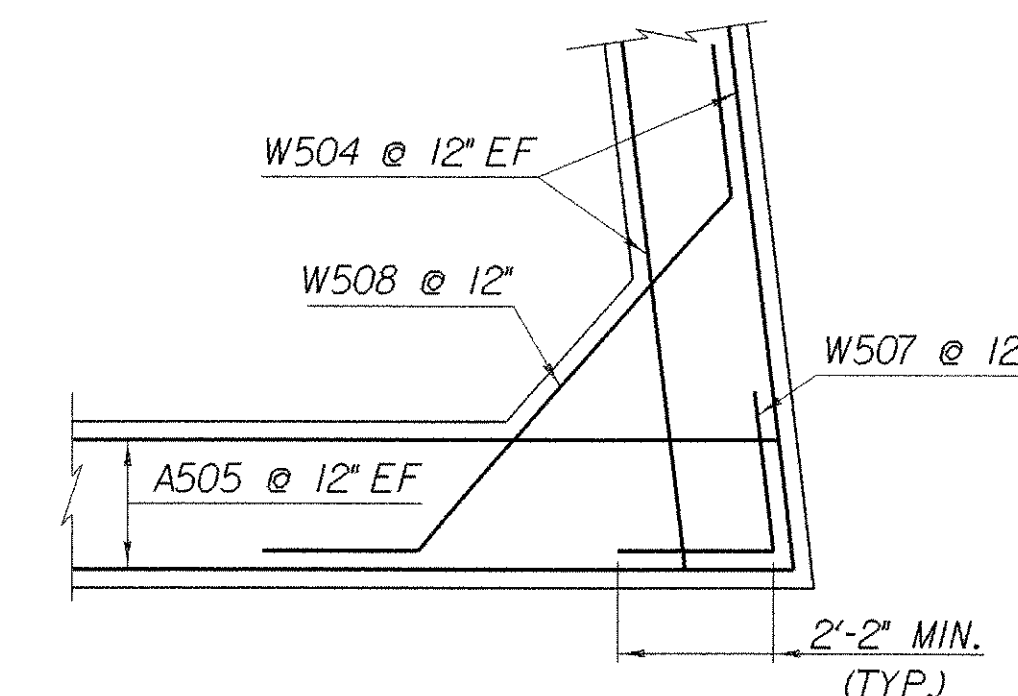


**WINGWALL CORNER DETAIL
BELOW BRIDGE SEAT**
SCALE: 3/8" = 1'-0"

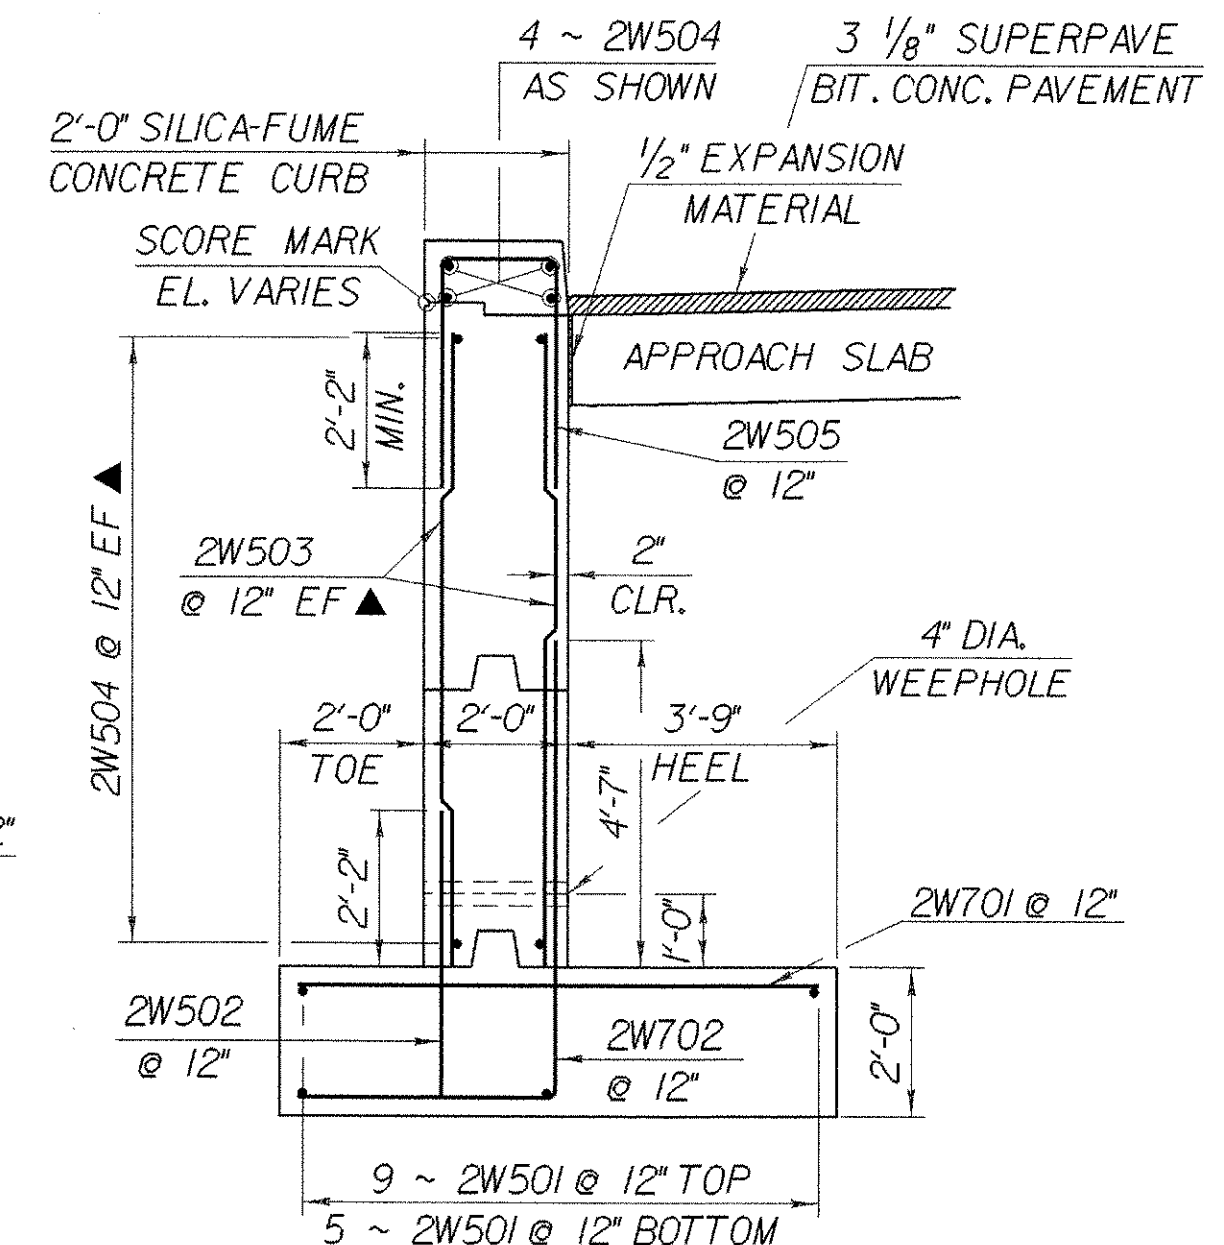

**WINGWALL NO. 2 TYPICAL
SECTION A-A**
SCALE: 3/8" = 1'-0"
(WINGWALLS 1, 3 & 4 SIMILAR)

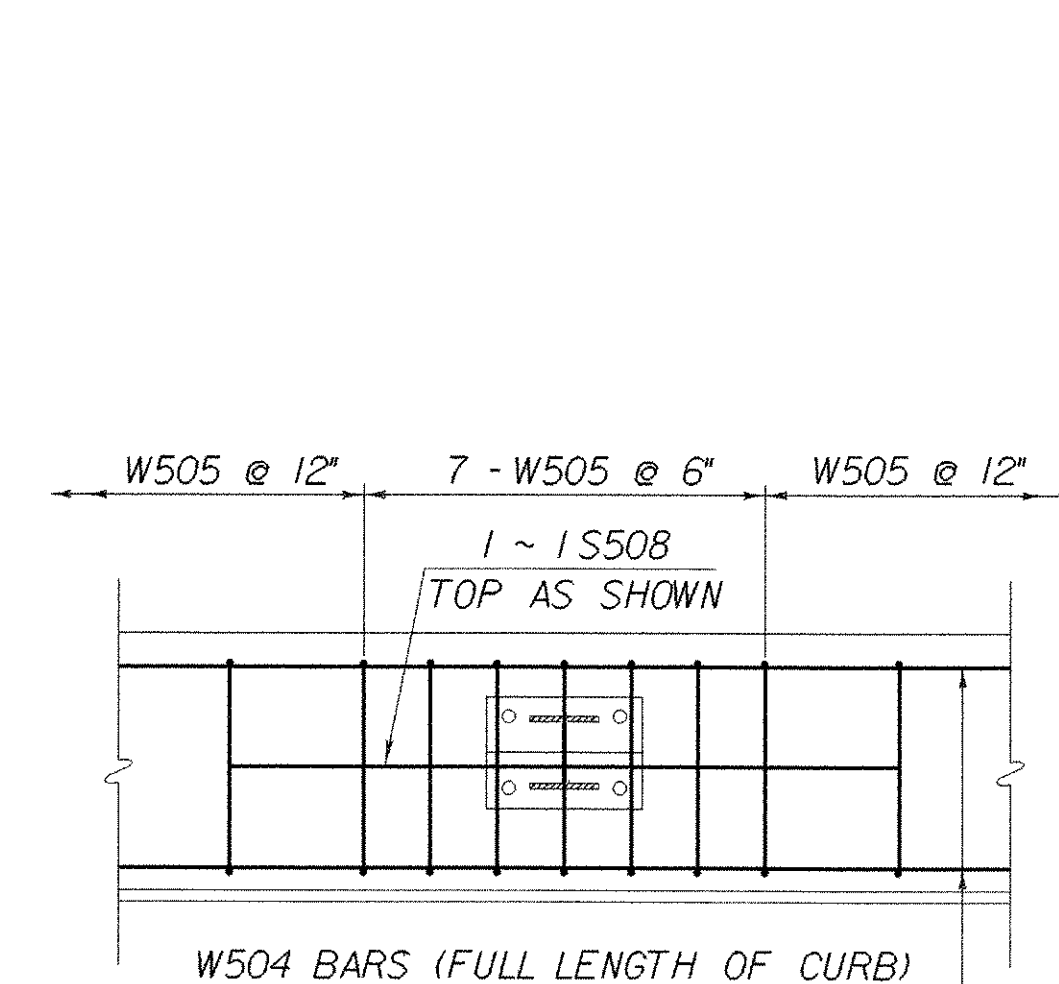

CURB REINFORCING DETAIL
NTS

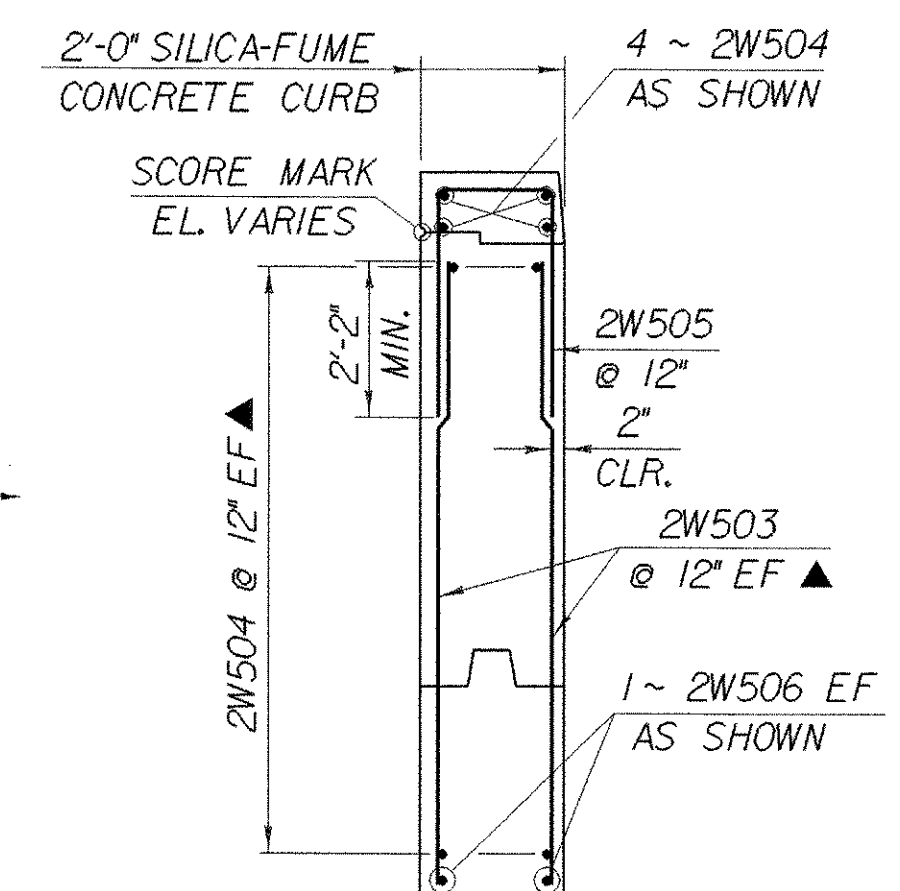

**WINGWALL NO. 2 TYPICAL
SECTION B-B**
SCALE: 3/8" = 1'-0"
(WINGWALLS 1, 3 & 4 SIMILAR)

NOTE:

NF = NEAR FACE
FF = FAR FACE
EF = EACH FACE
▲ = CUT TO FIT IN FIELD
3" CLR. UNLESS OTHERWISE SPECIFIED ON THE PLANS.

STATE OF VERMONT AGENCY OF TRANSPORTATION			
Town Of FAIRFAX-FAIRFIELD-ST. ALBANS		Bridge No.	875
Highway No.		Log Sta.	
I-89		Surv. Sta.	
I-89 OVER VT 104			
WINGWALL NOS. 1 - 4 ELEVATIONS			
Designed By M. LOZIER		Drawn By K. CHISHOLM	
Checked By	Date	Bridge Design Supervisor	
GROY	10/99	R.R. WHITCOMB Date 11/99	
PROJECT		PROJECT NO.	
FAIRFAX-FAIRFIELD-ST. ALBANS		1M 089 - 3 (27)	
I.G.C. Info.		94J106Structures/sj106abdgn so056wvlj	
Bridge Sheet No. BR223		Sheet 101 of 370	