

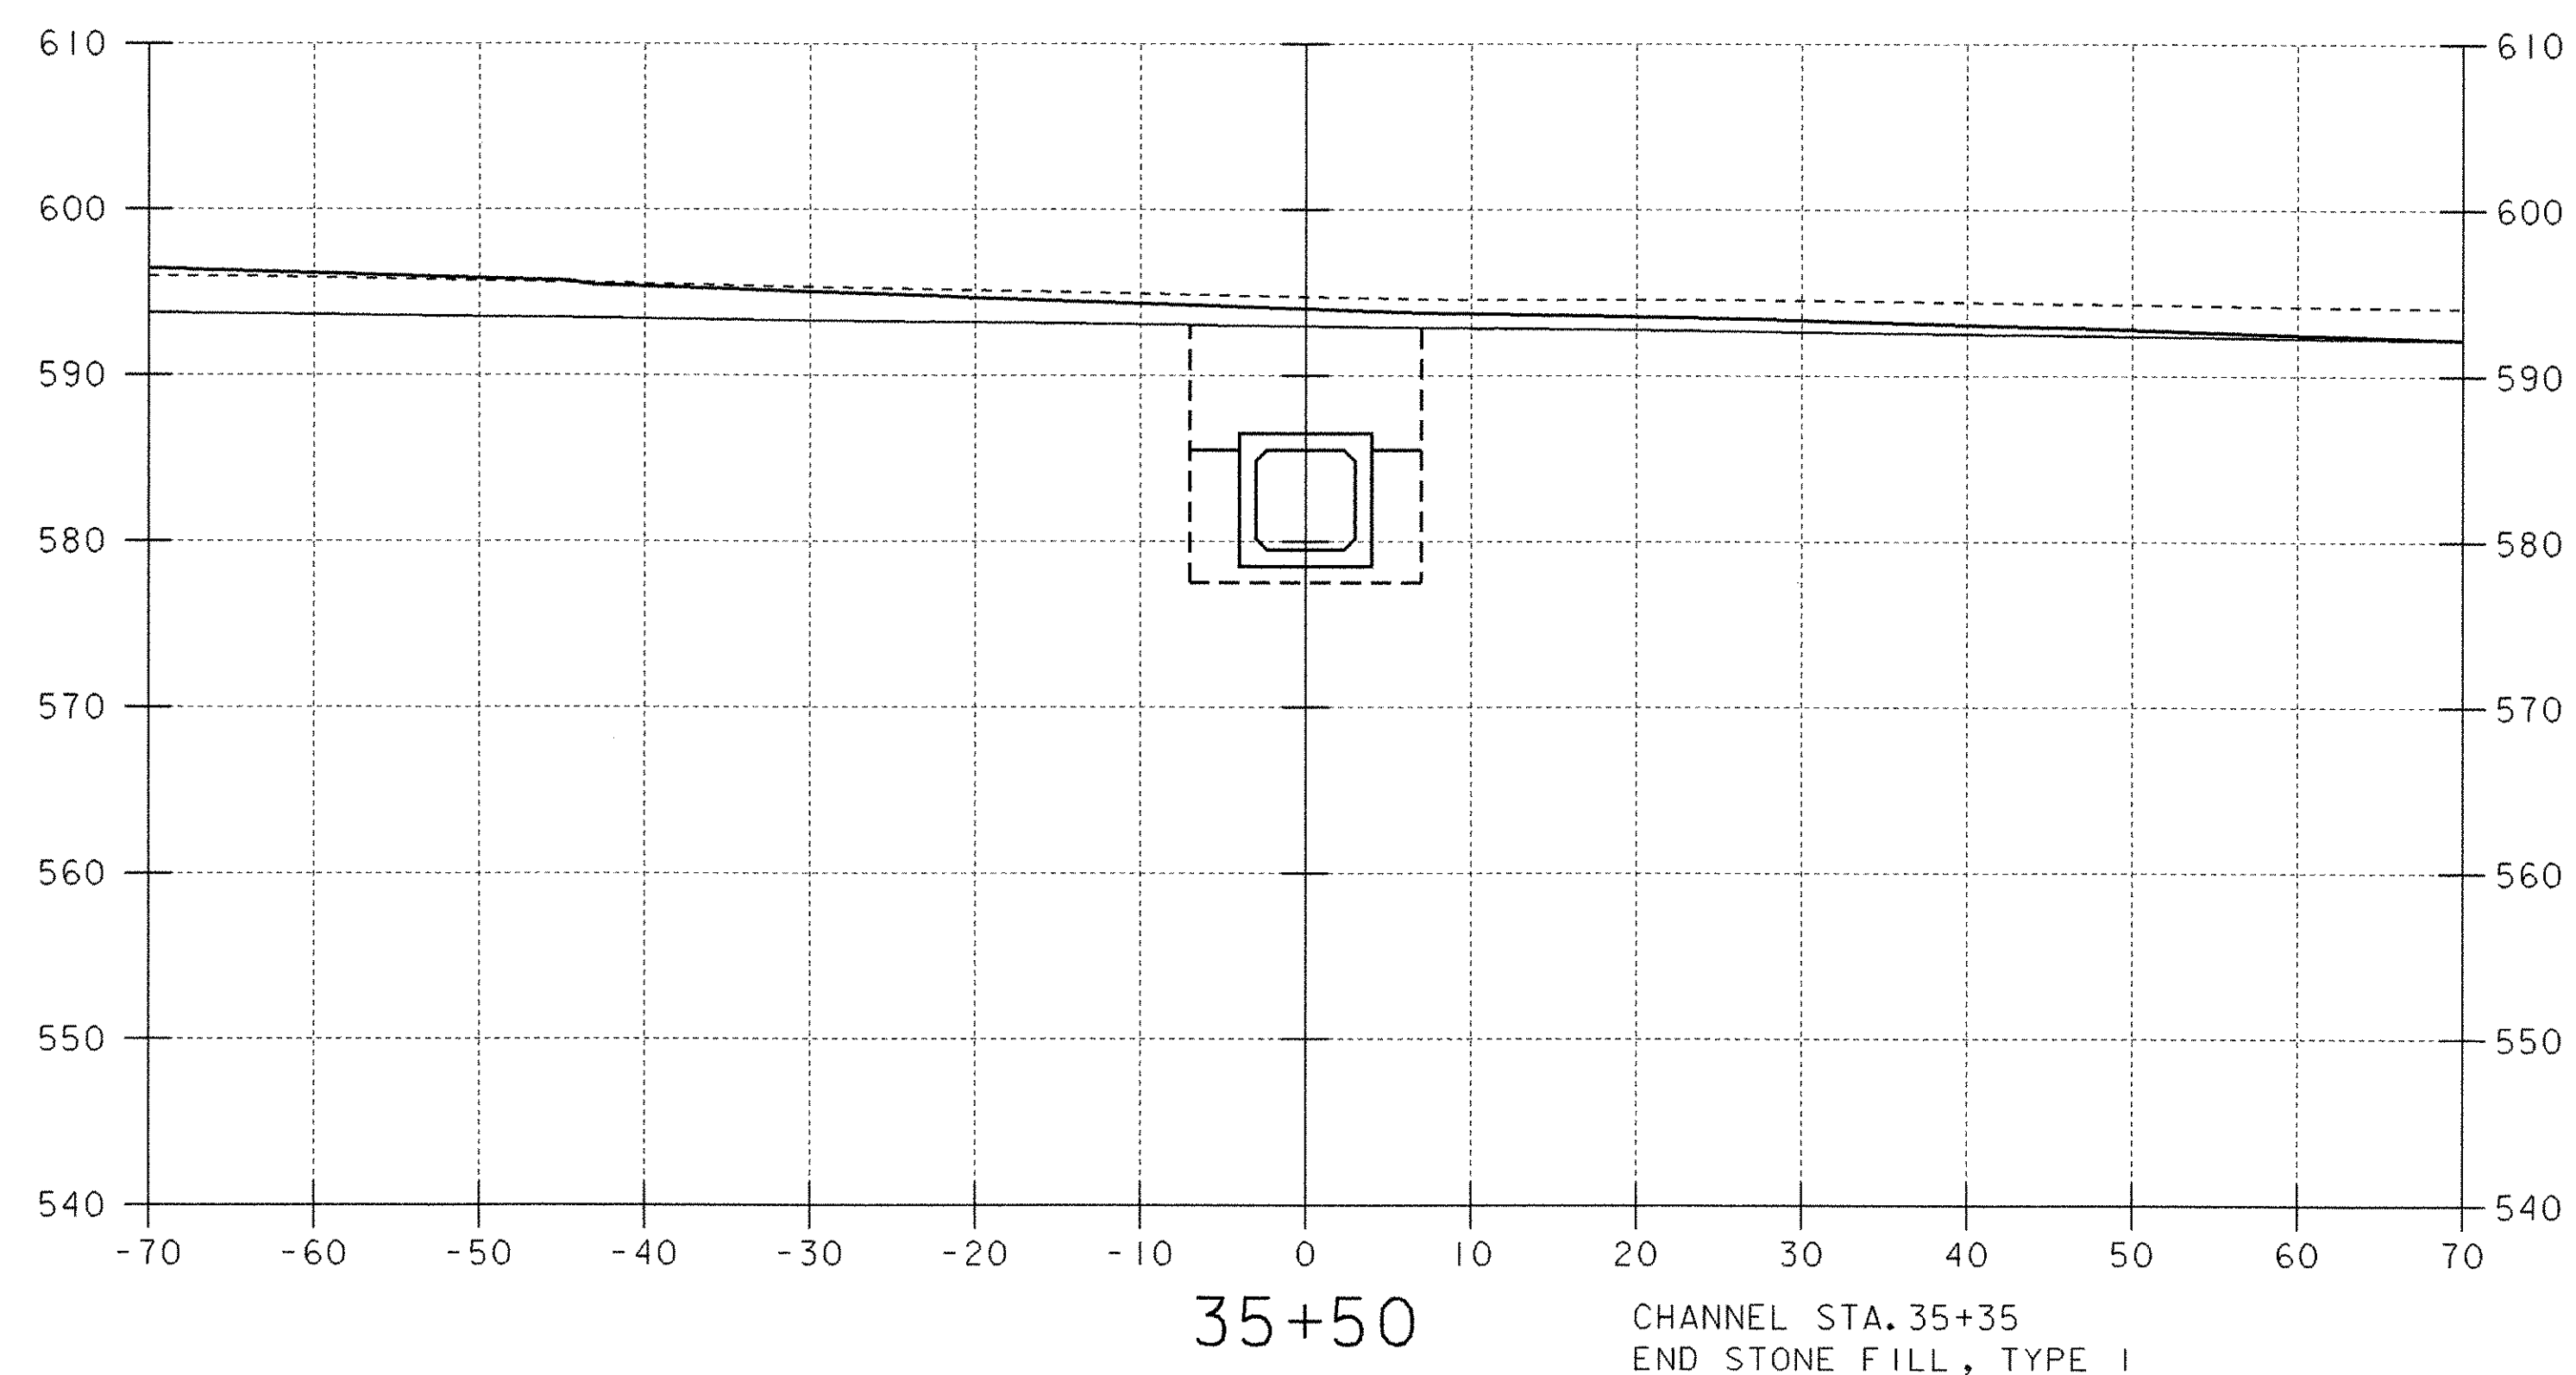


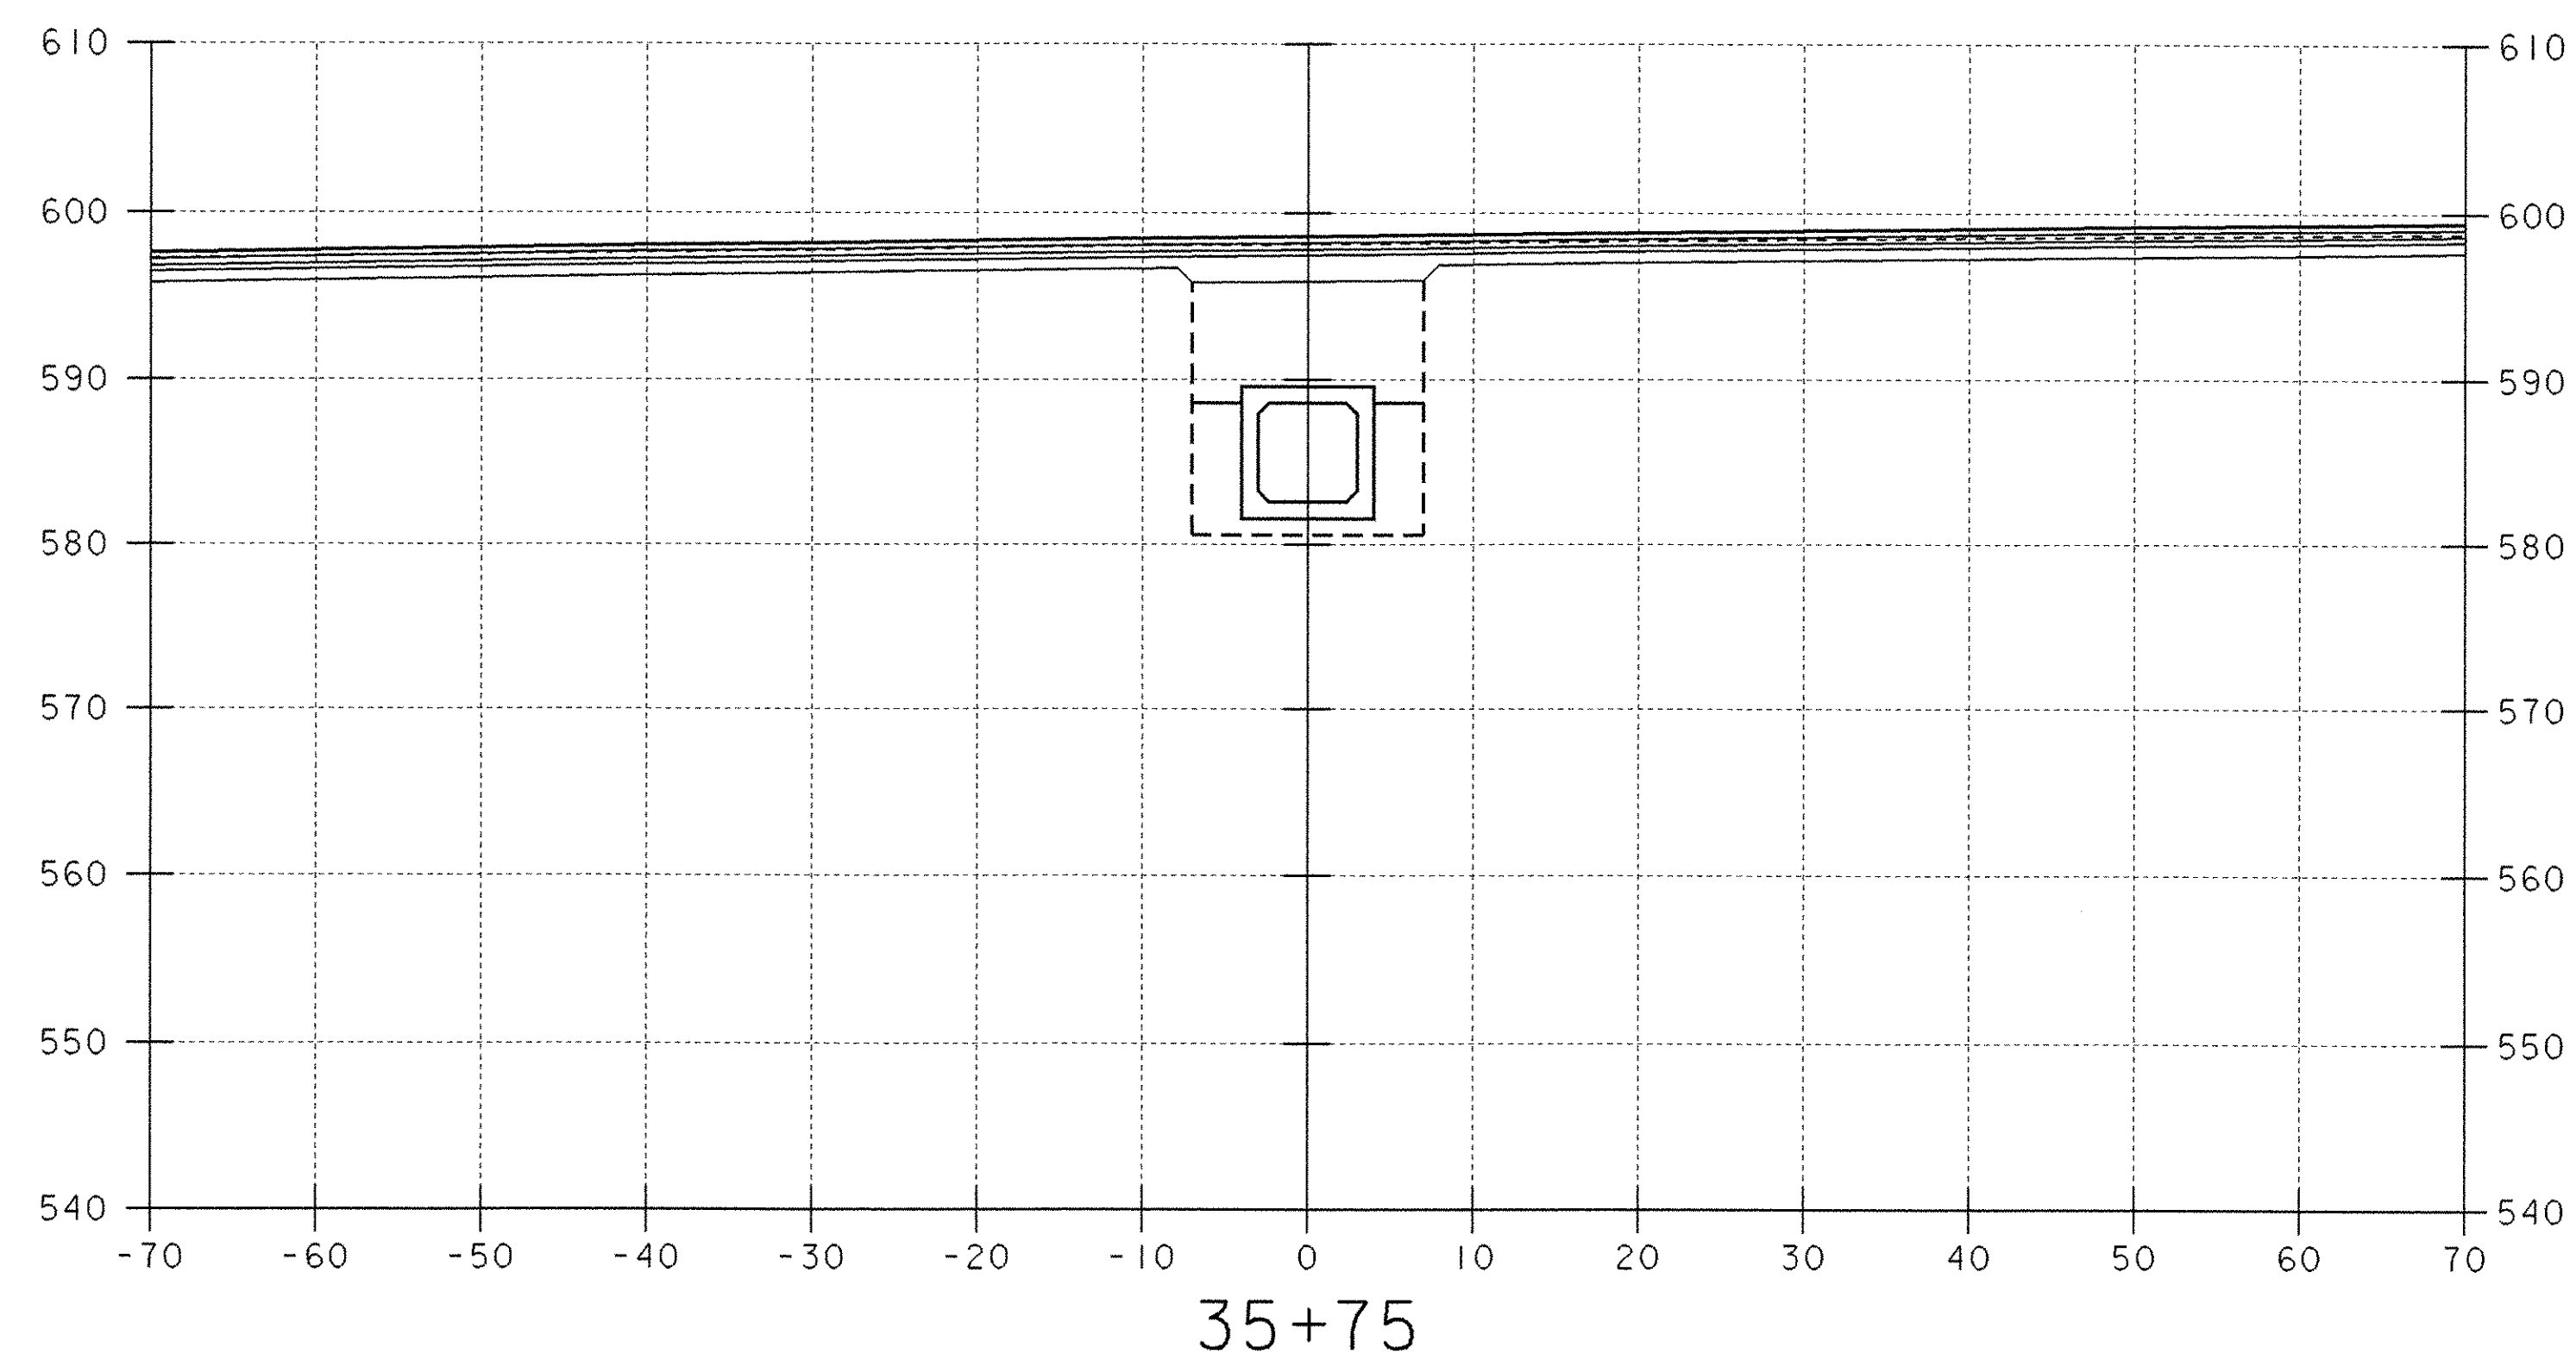


CHANNEL STA. 35+35  
END STONE FILL, TYPE I

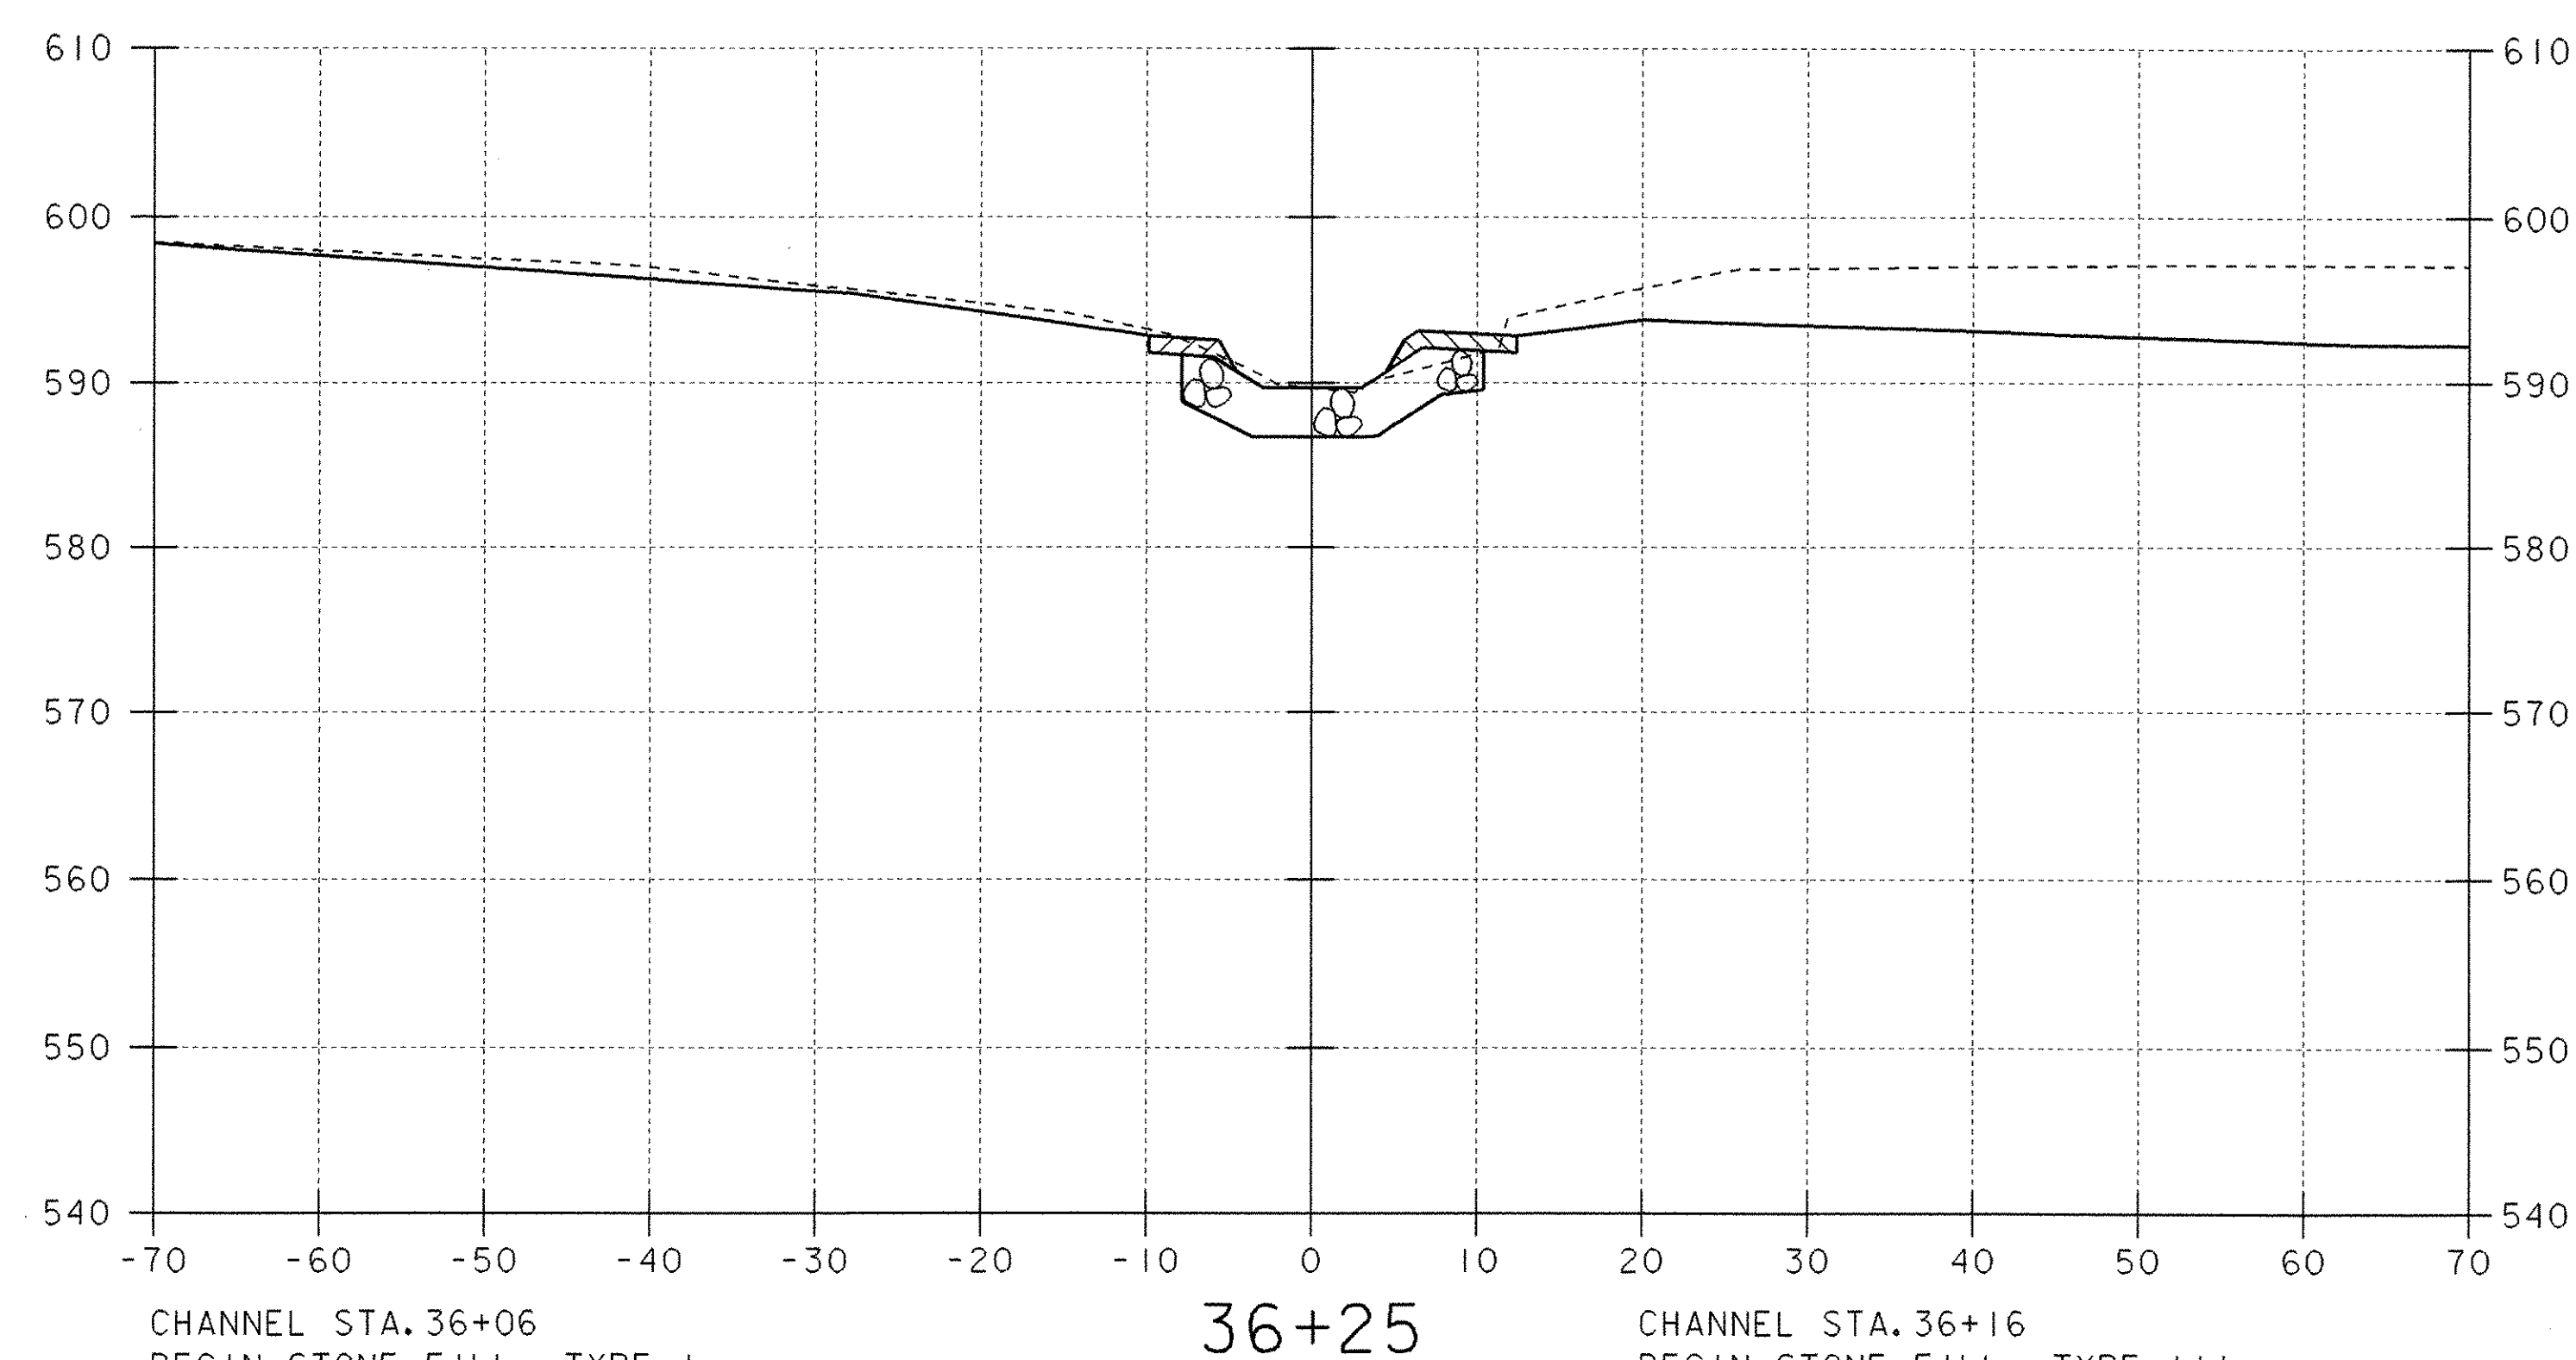

CHANNEL STA. 36+06  
BEGIN STONE FILL, TYPE I  
CHANNEL STA. 36+16  
END STRUCTURE EXCAVATION  
GRANULAR BACKFILL FOR STRUCTURES

CHANNEL STA. 36+17  
END STONE FILL, TYPE I

CHANNEL STA. 36+16  
BEGIN STONE FILL, TYPE III  
CHANNEL STA. 36+14  
BEGIN UNCLASSIFIED CHANNEL EXCAVATION  
GEOTEXTILE UNDER STONE FILL  
GRUBBING MATERIAL

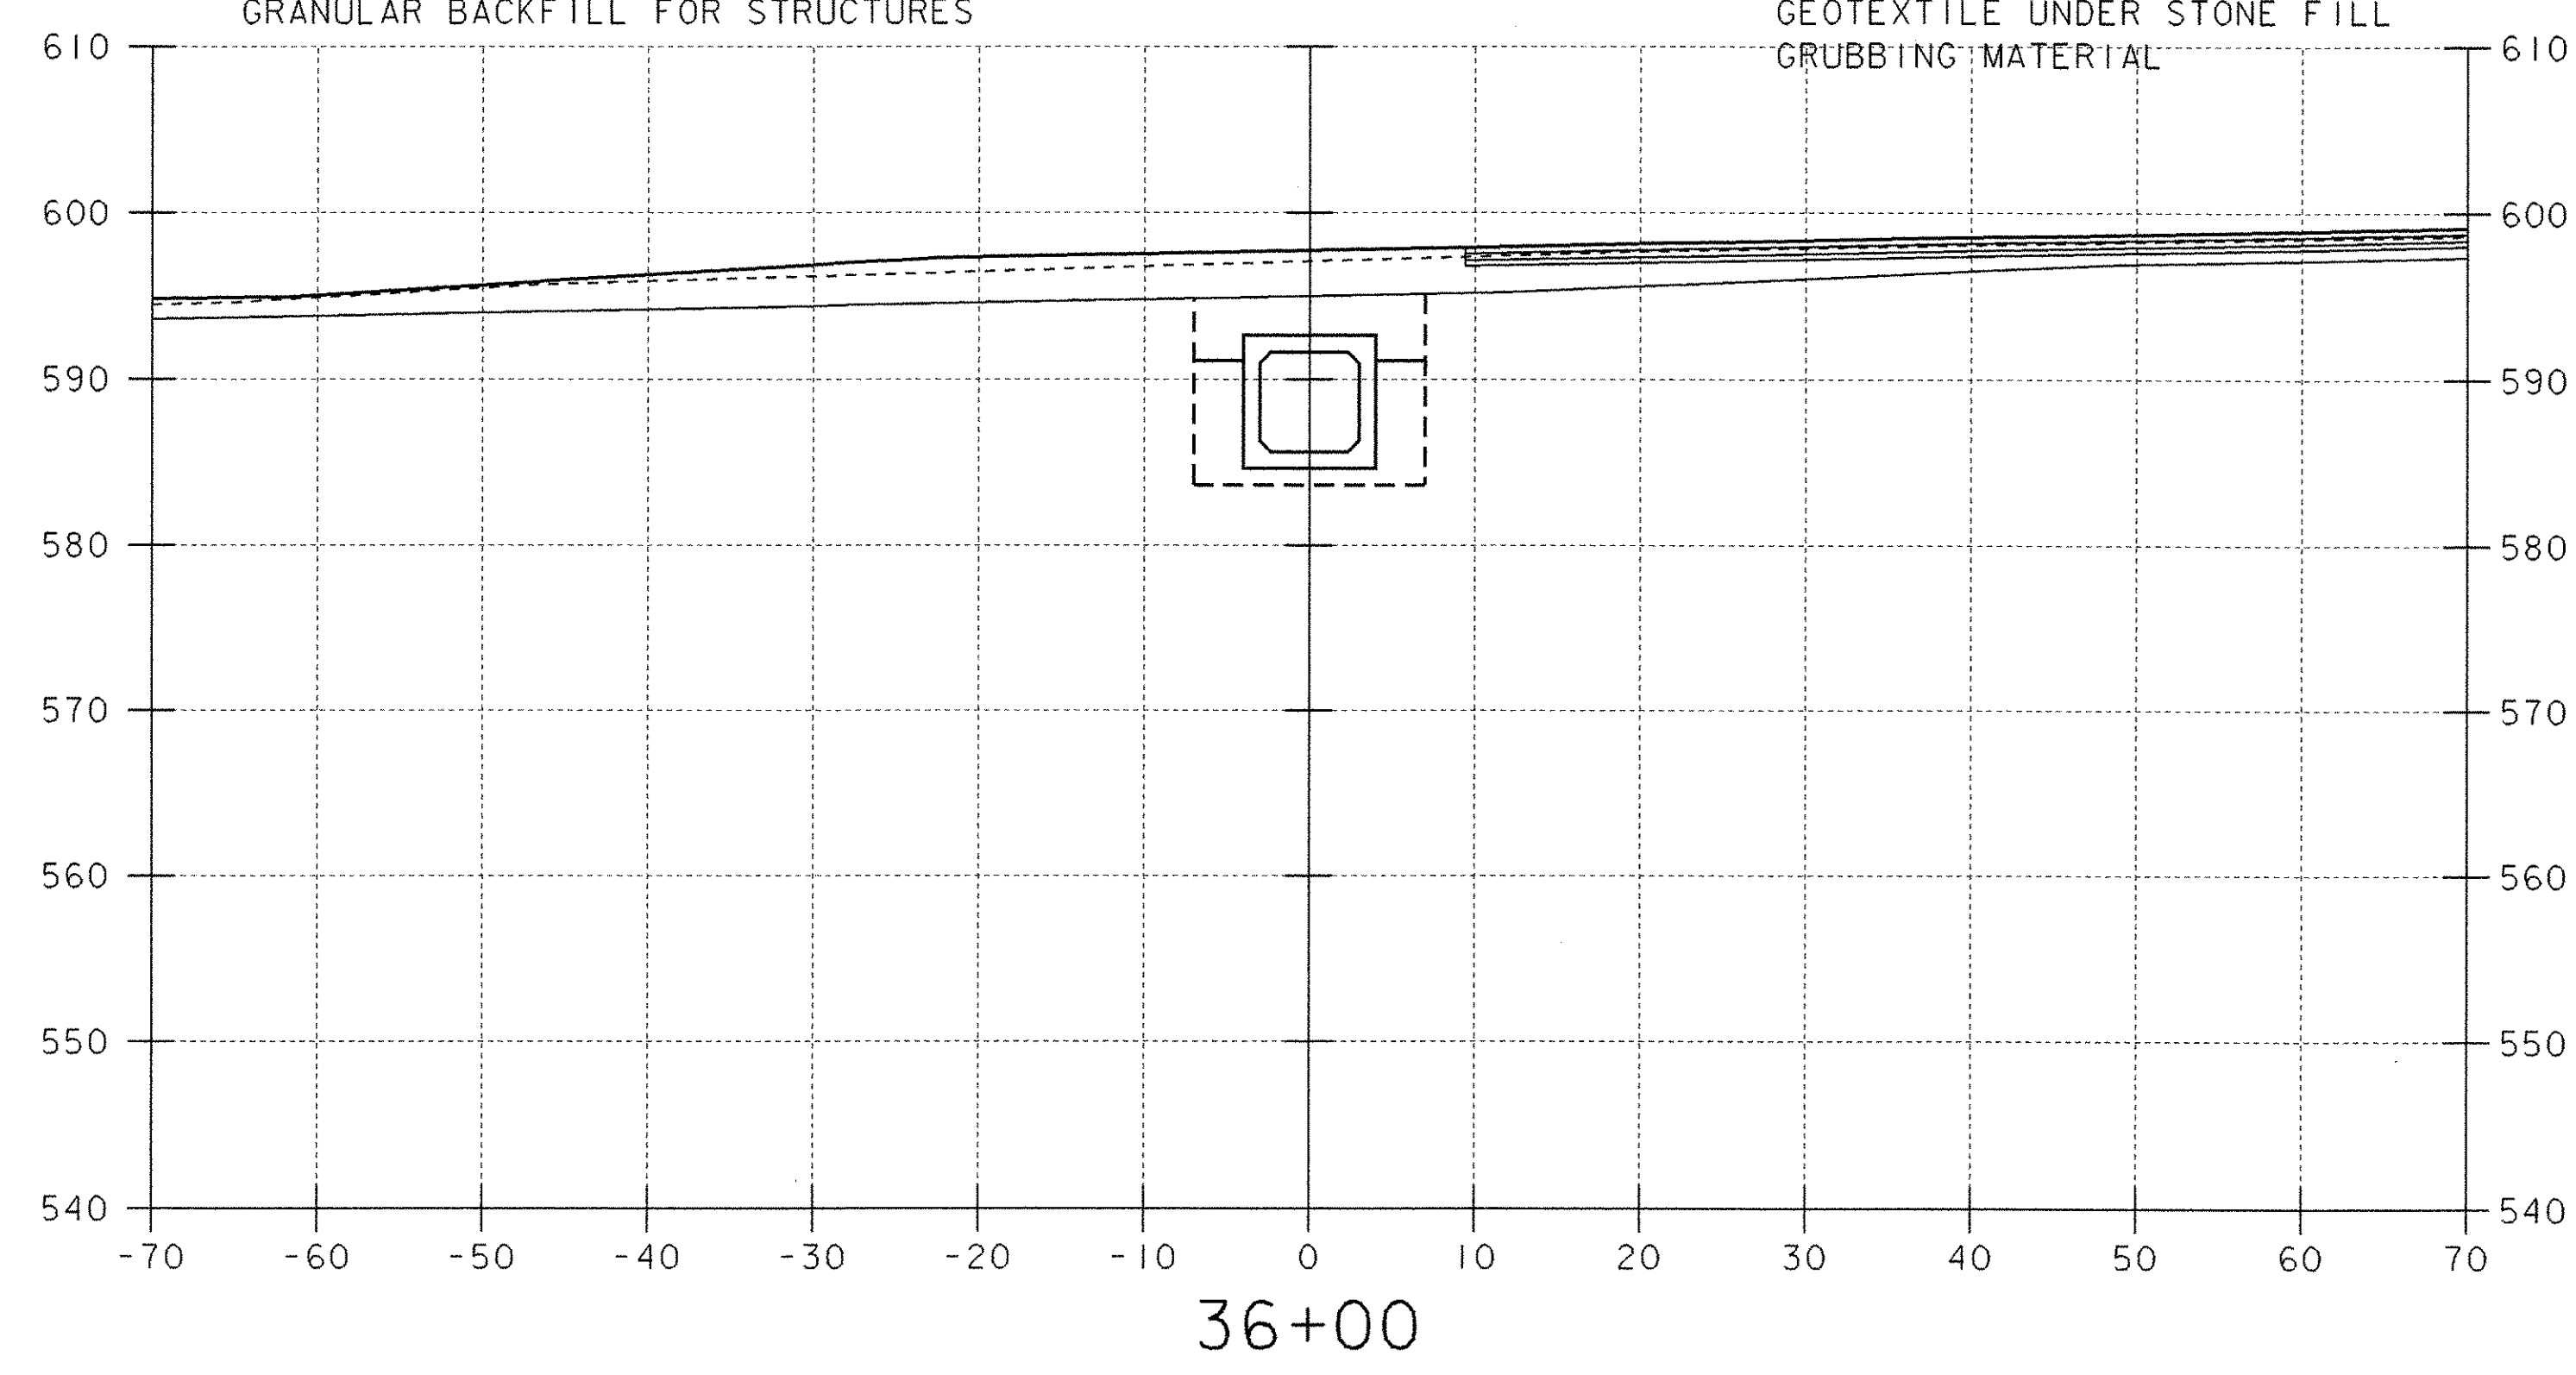

DATUM  
VERTICAL \_\_\_\_\_  
HORIZONTAL \_\_\_\_\_

SCALE 1" = 10'-0"  
10 0 10

|                                                    |                               |
|----------------------------------------------------|-------------------------------|
| PROJECT:<br>FAIRFAX-FAIRFIELD-ST. ALBANS           | PROJECT NO.:<br>IM 089-3 (27) |
| DESIGN FILE NAME: \\96a056\Structures\sa056xs4.dgn | PLOT DATE: 21-SEP-2000        |
| IPARM FILE NAME: sa056c07.i                        | BRIDGE SHEET BR322            |
| CHANNEL CROSS SECTIONS (6)                         | SHEET: 148 OF 370             |
| STA. 35+50 TO STA. 36+25                           |                               |