




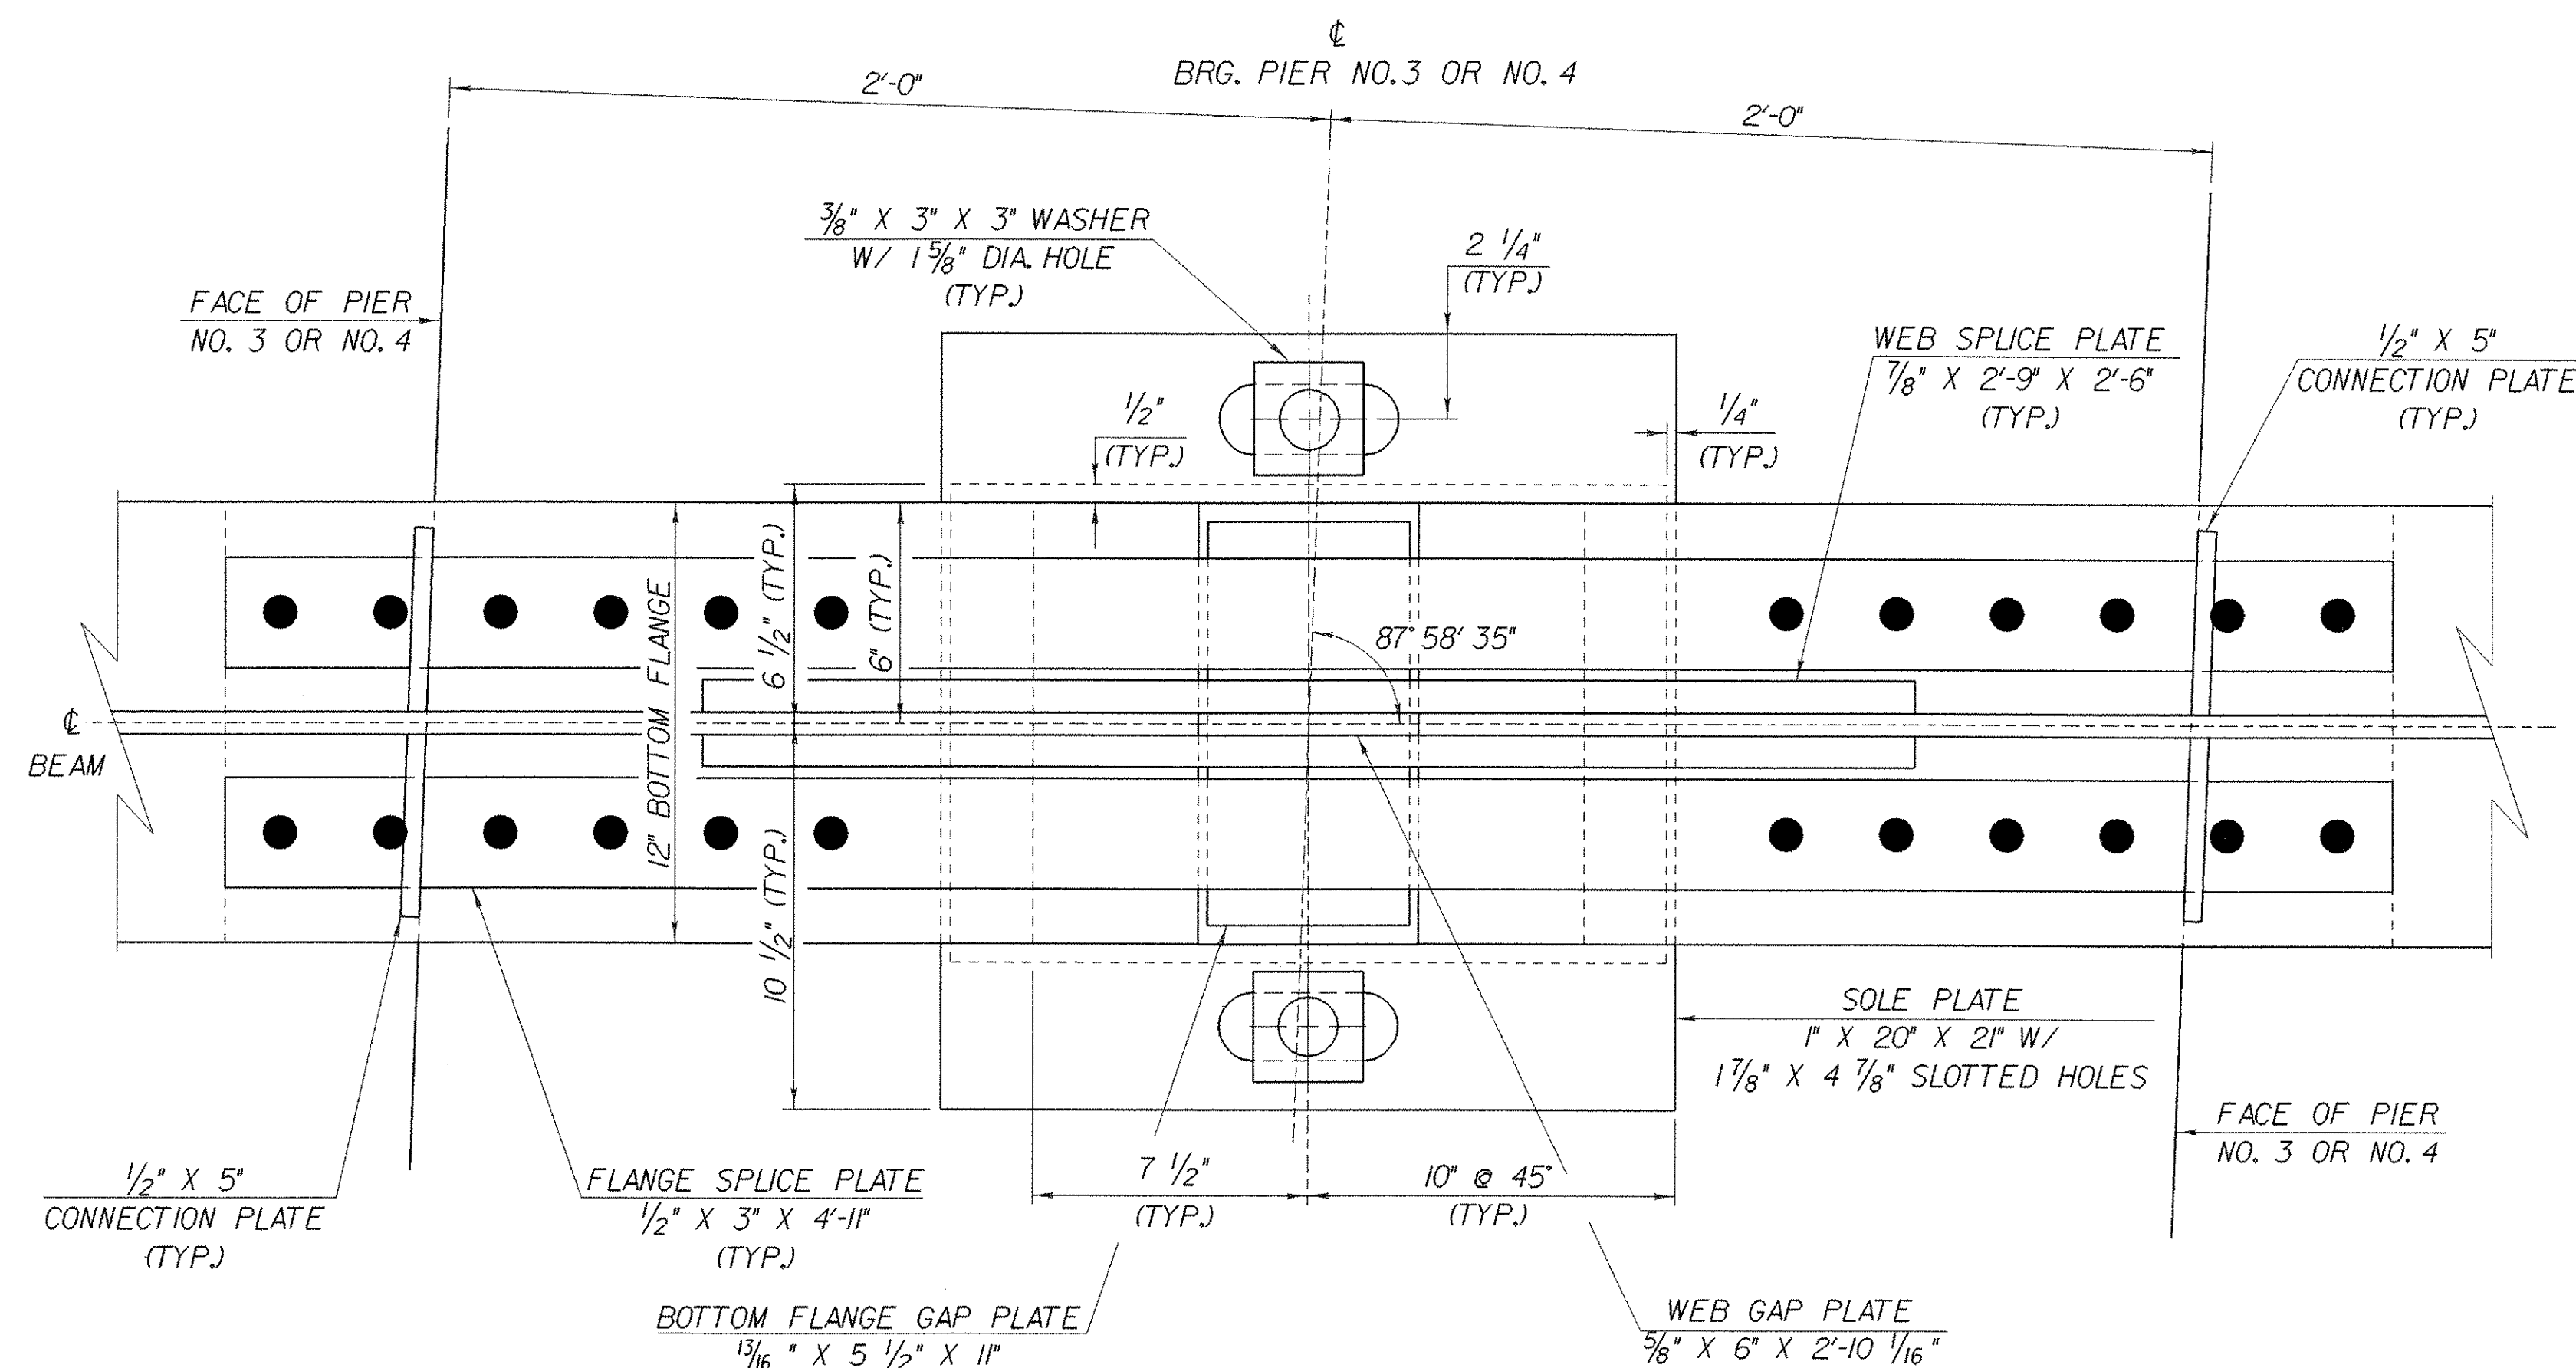

PLAN VIEW
SCALE: 3" = 1'-0"

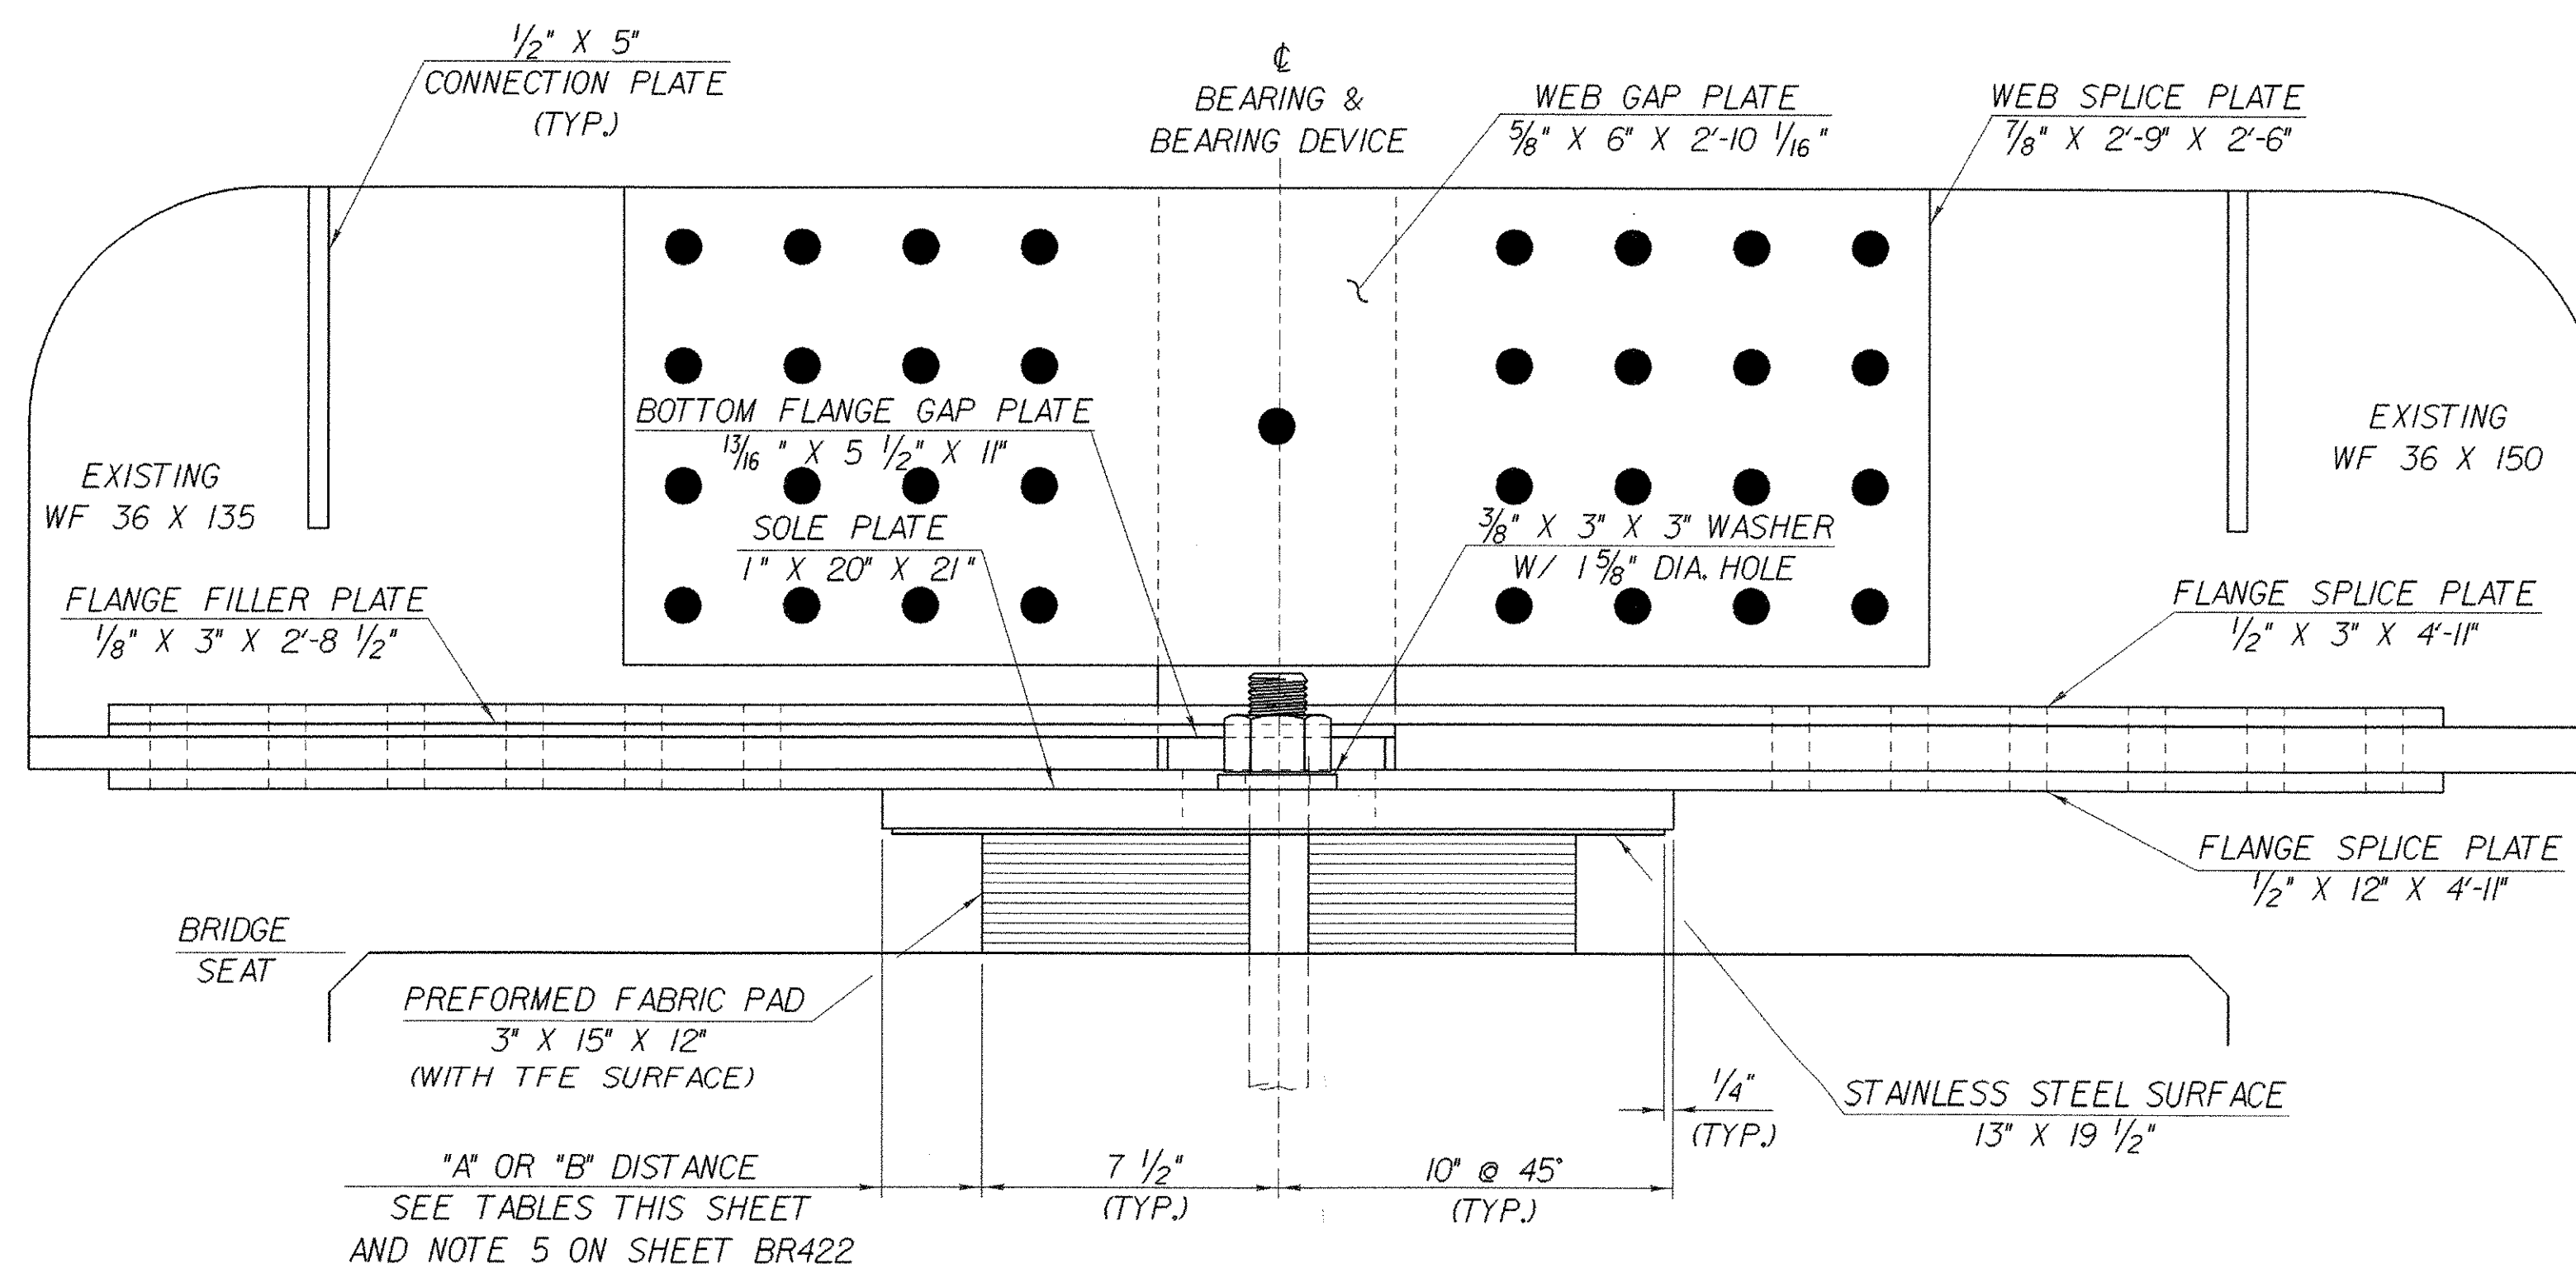

SIDE ELEVATION
SCALE: 3" = 1'-0"

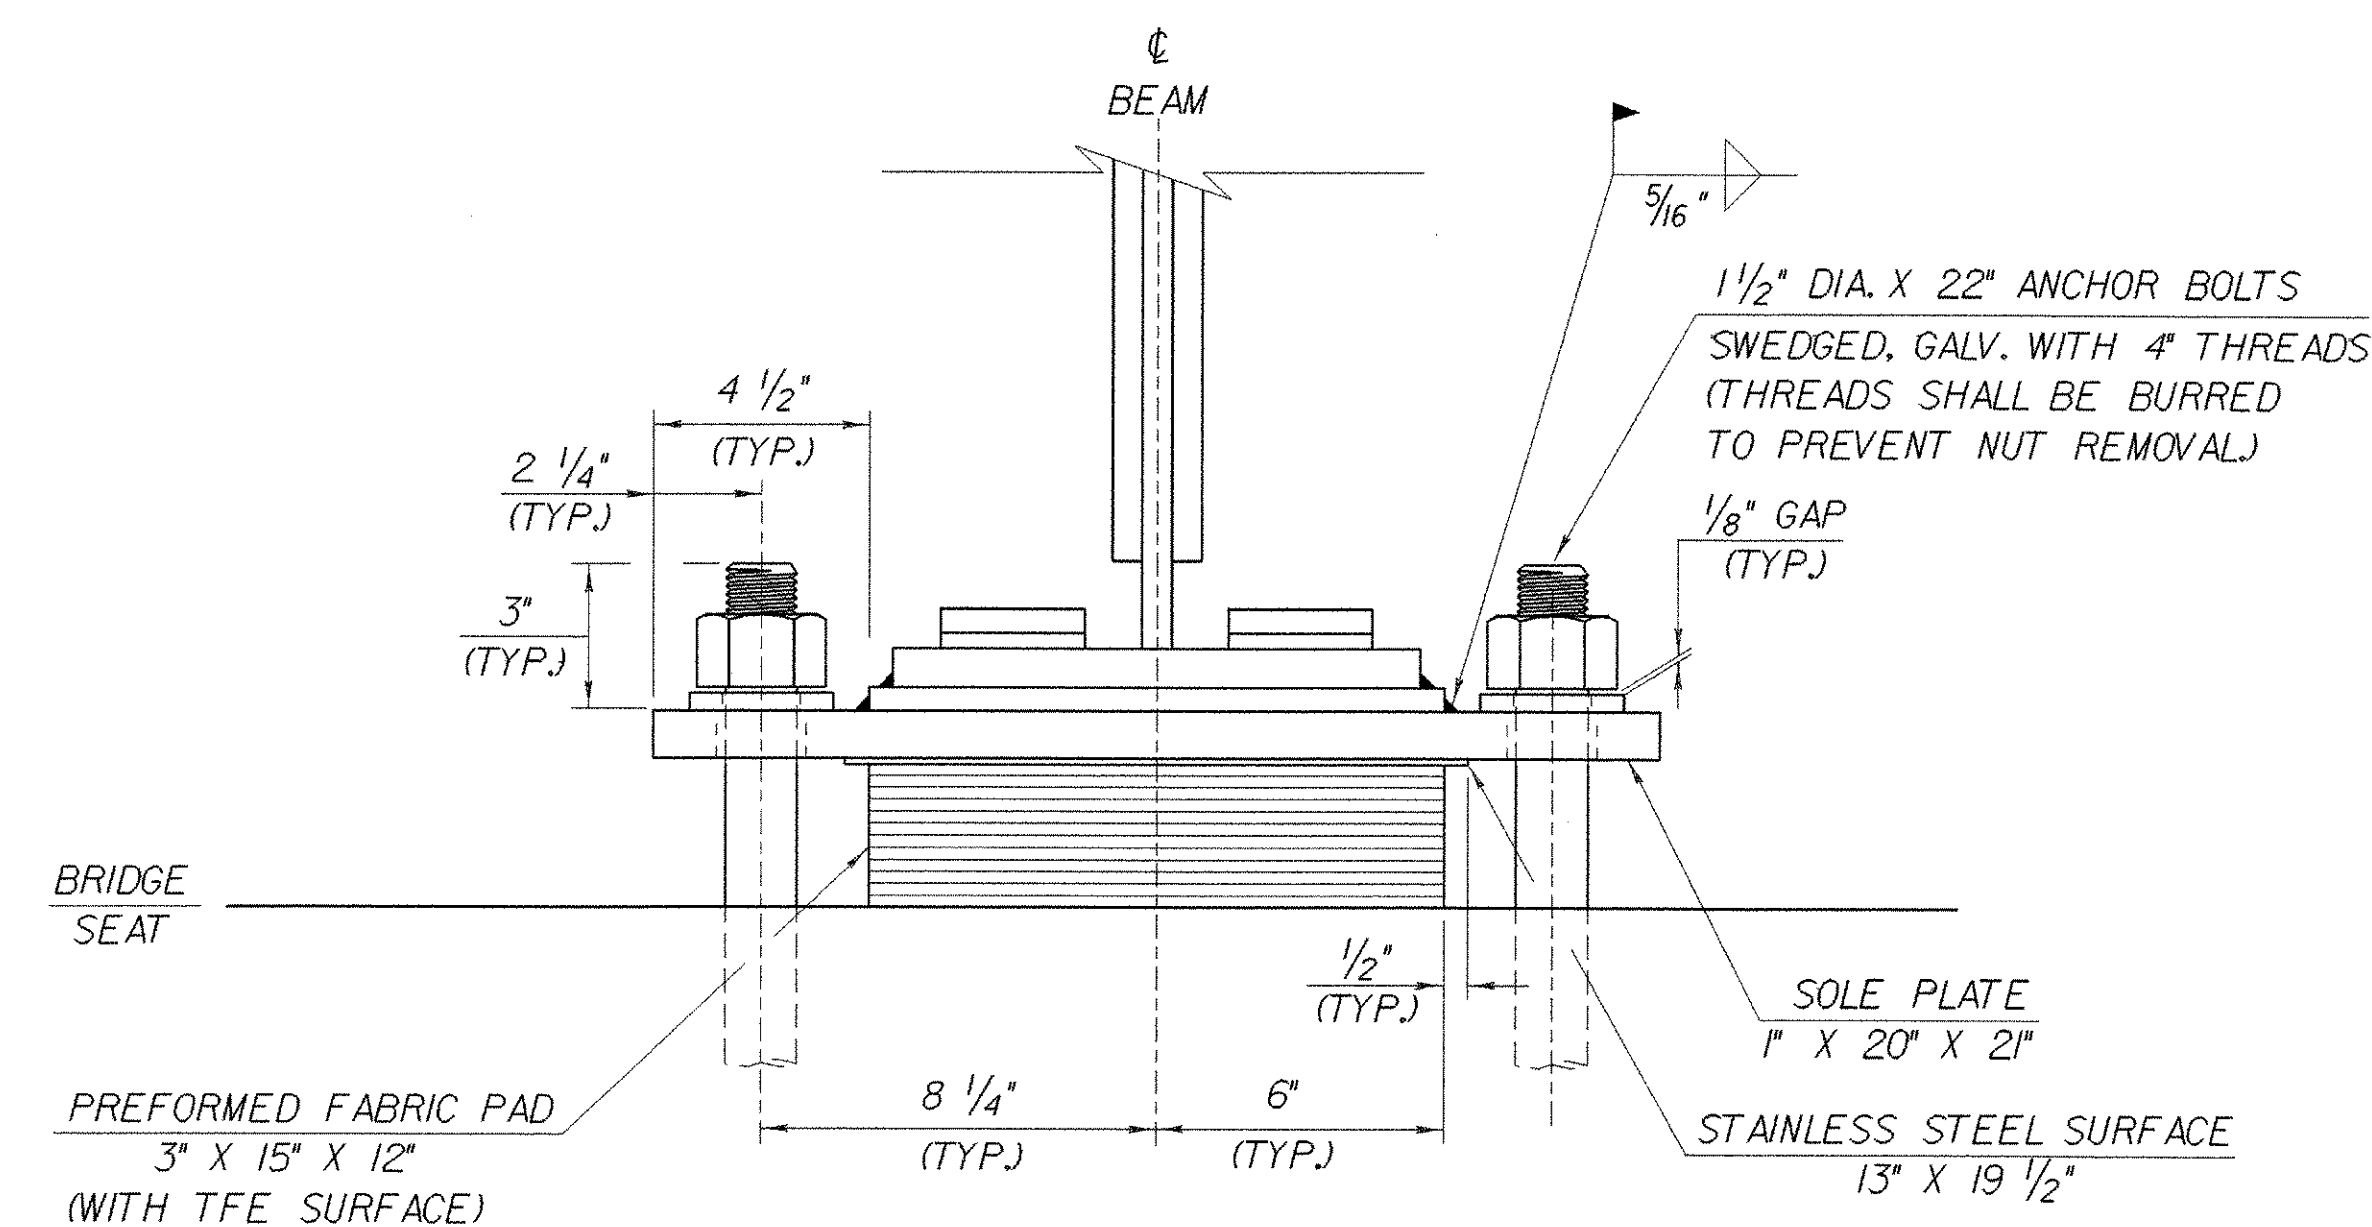

FRONT VIEW
SCALE: 3" = 1'-0"

PIER NO. 3
TEMPERATURE SETTING TABLE

TEMP	"A" DIST	"B" DIST
0°F	2 3/4"	2 1/16"
15°F	2 11/16"	2 5/8"
30°F	2 5/8"	2 9/16"
45°F	2 9/16"	2 1/2"
60°F	2 1/2"	2 7/16"
75°F	2 7/16"	2 3/8"
90°F	2 3/8"	2 5/16"
105°F	2 5/16"	2 1/4"

PIER NO. 4
TEMPERATURE SETTING TABLE

TEMP	"A" DIST	"B" DIST
0°F	3"	2 7/8"
15°F	2 7/8"	2 3/4"
30°F	2 3/4"	2 5/8"
45°F	2 5/8"	2 1/2"
60°F	2 1/2"	2 3/8"
75°F	2 3/8"	2 1/4"
90°F	2 1/4"	2 1/8"
105°F	2 1/8"	2"

STATE OF VERMONT AGENCY OF TRANSPORTATION

Town Of	FAIRFAX-FAIRFIELD-ST. ALBANS	Bridge No.	88N
Highway No.	1-89	Log Sta.	
		Surv. Sta.	
1-89 OVER ST. ALBANS SOUTH STATE HIGHWAY (EXIT 19)			
88N EXPANSION BEARING DETAILS PIER NOS. 3 & 4			
Designed By	J. ARMSTRONG	Drawn By	K. CHISHOLM
Checked By	M. LOZIER	Bridge Design Supervisor	R.R. WHITCOMB
Date	2/00	Date	2/00
PROJECT	FAIRFAX-FAIRFIELD-ST. ALBANS	PROJECT NO.	1M 089 - 3 (27)
I.G.C. Info.	96a056\Structures\sa056fr3.dgn	sa056br6.j	
Bridge Sheet No.	BR423	Sheet	175 of 370