



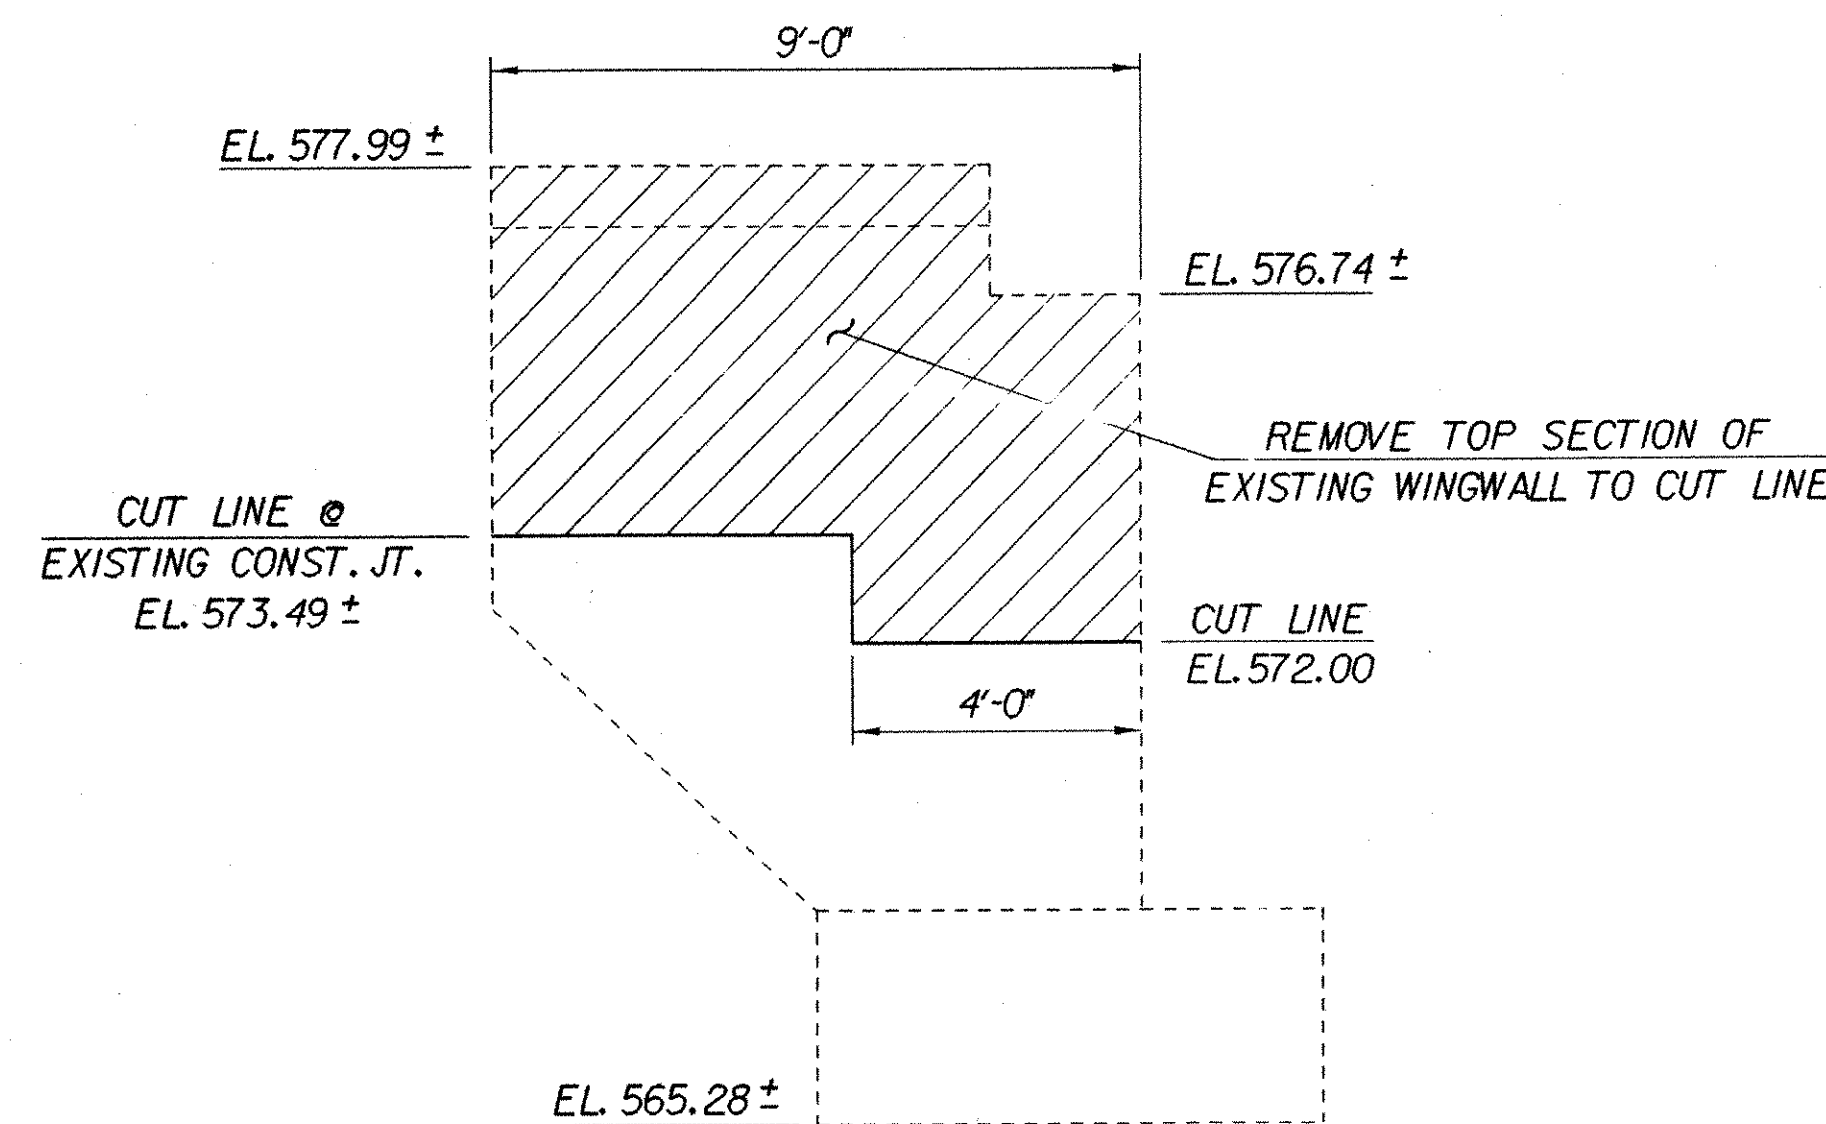


**PARTIAL REMOVAL OF  
EXISTING WINGWALL NO. 10**

SCALE:  $\frac{3}{8}$ " = 1'-0"

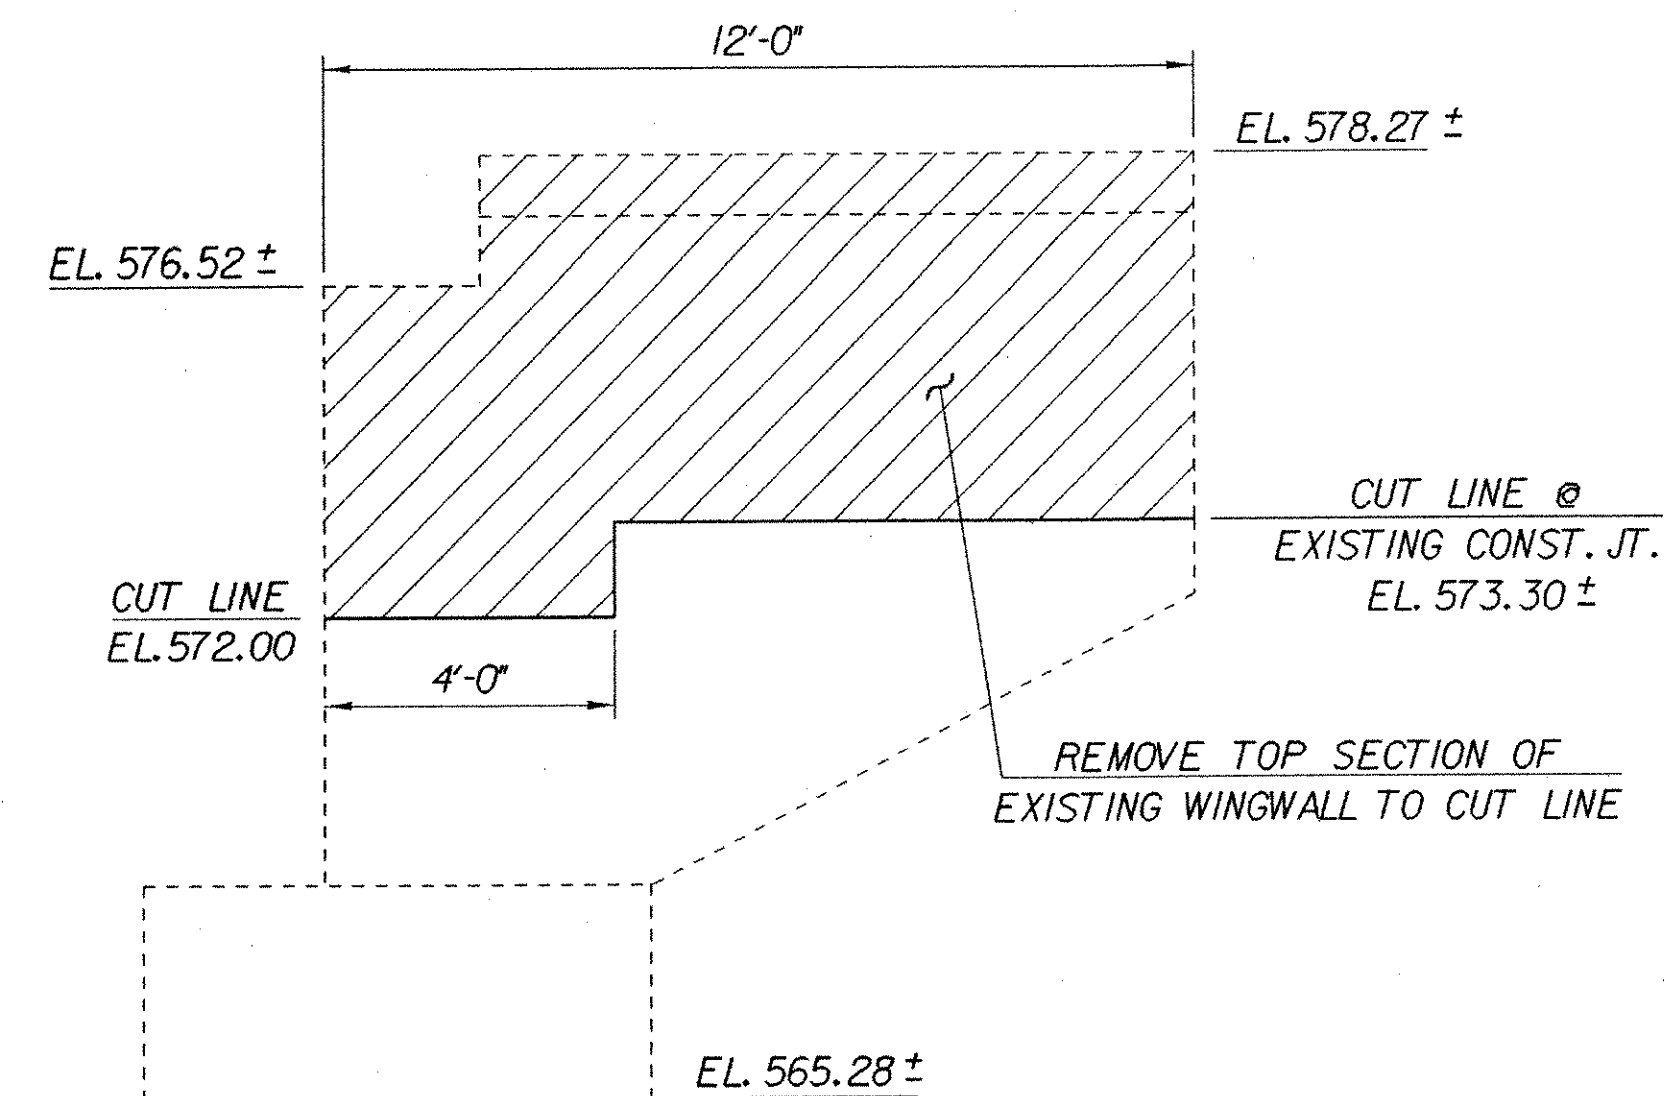


**PARTIAL REMOVAL OF  
EXISTING WINGWALL NO. 9**

SCALE:  $\frac{3}{8}$ " = 1'-0"

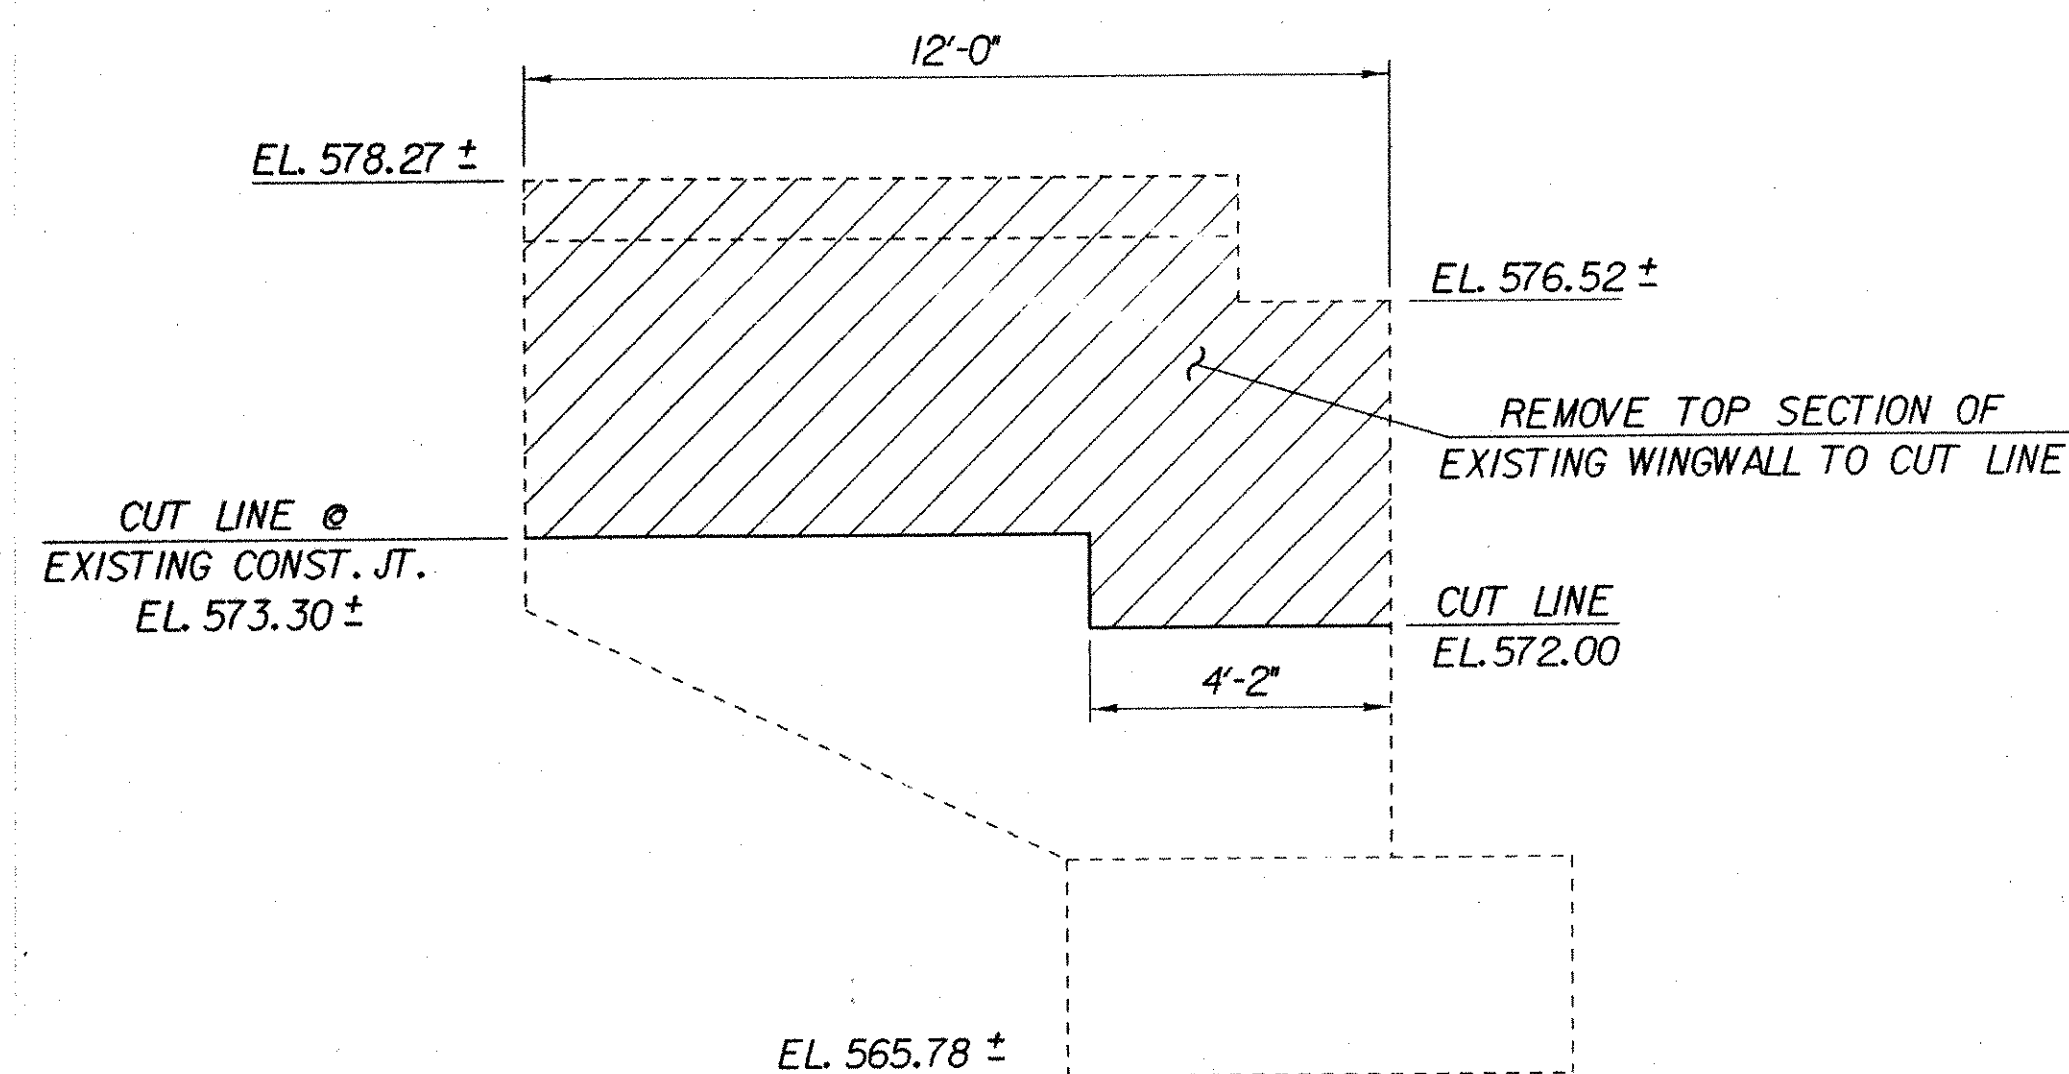

**PARTIAL REMOVAL OF  
EXISTING WINGWALL NO. 11**

SCALE:  $\frac{3}{8}$ " = 1'-0"

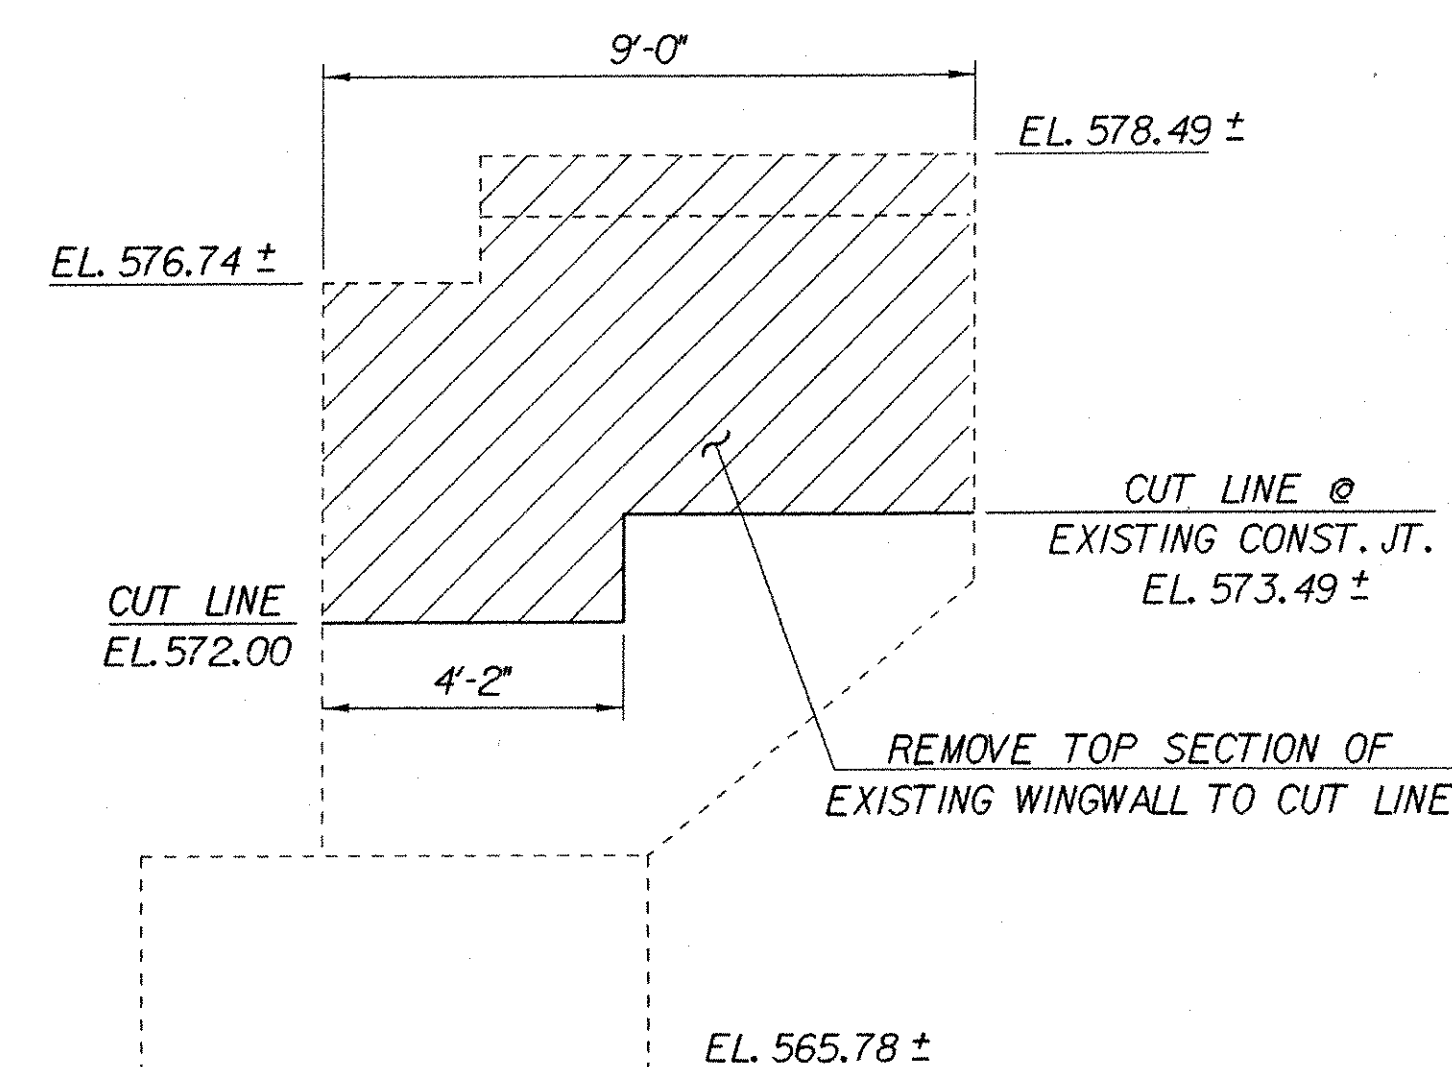

**PARTIAL REMOVAL OF  
EXISTING WINGWALL NO. 12**

SCALE:  $\frac{3}{8}$ " = 1'-0"

**IMPORTANT NOTE: BRIDGE FINISHED GRADES  
ARE CENTERLINE GRADES.**

**STATE OF VERMONT  
AGENCY OF TRANSPORTATION**

|                                                           |                                                   |
|-----------------------------------------------------------|---------------------------------------------------|
| Town Of<br><b>FAIRFAX-FAIRFIELD-ST. ALBANS</b>            | Bridge No.<br><b>885</b>                          |
| Highway No.<br><b>1-89</b>                                | Log Sta.<br><b></b>                               |
| <b>1-89 OVER ST. ALBANS SOUTH STATE HIGHWAY (EXIT 19)</b> | Surv. Sta.<br><b></b>                             |
| <b>885 WINGWALL REMOVAL DETAILS</b>                       |                                                   |
| Designed By<br><b>M. LOZIER</b>                           | Drawn By<br><b>K. CHISHOLM</b>                    |
| Checked By<br><b>M. LOZIER</b>                            | Bridge Design Supervisor<br><b>R. R. WHITCOMB</b> |
| Date<br><b>2/00</b>                                       | Date<br><b>2/00</b>                               |
| PROJECT<br><b>FAIRFAX-FAIRFIELD-ST. ALBANS</b>            | PROJECT NO.<br><b>1 M 089 - 3 (27)</b>            |
| I.G.C. Info.<br><b>96a056\Structures\sa056ab2.dgn</b>     | sa056m21                                          |
| Bridge Sheet No.<br><b>BR437</b>                          | Sheet<br><b>189 of 370</b>                        |

PLOTTED 21-SEP-2000