



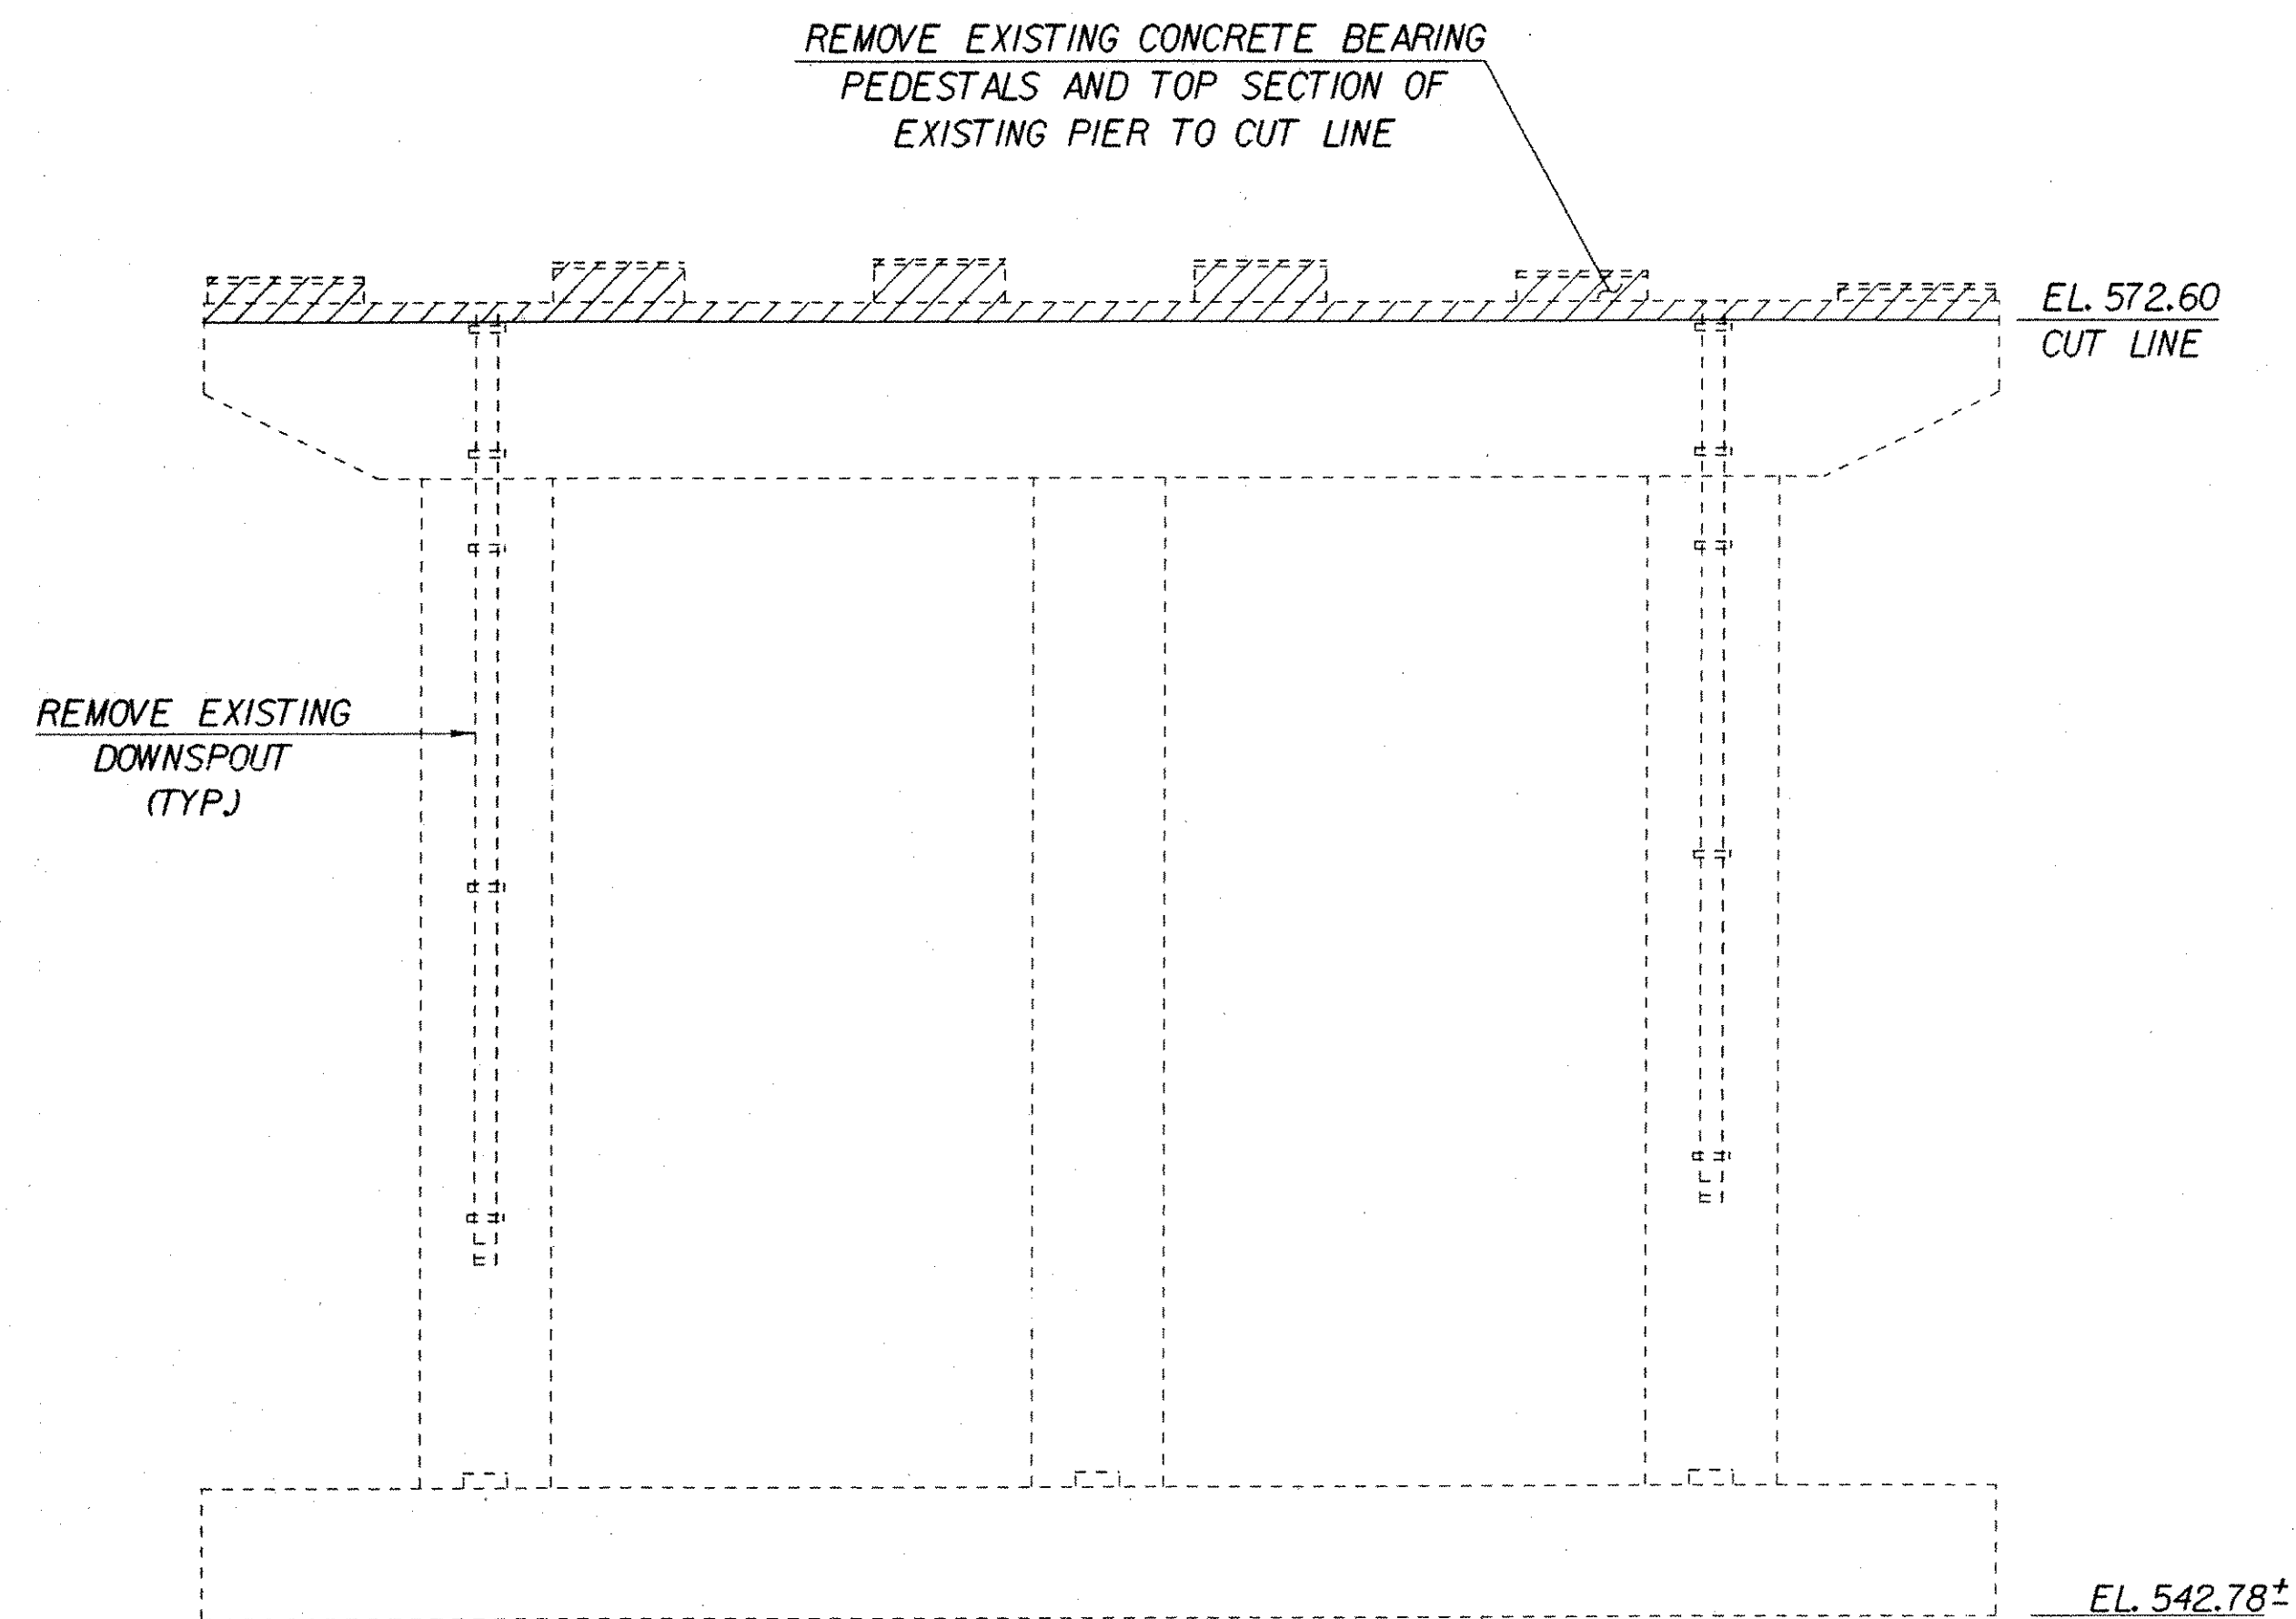

PARTIAL REMOVAL OF EXISTING PIER NO. 1

SCALE: 1/4" = 1'-0"

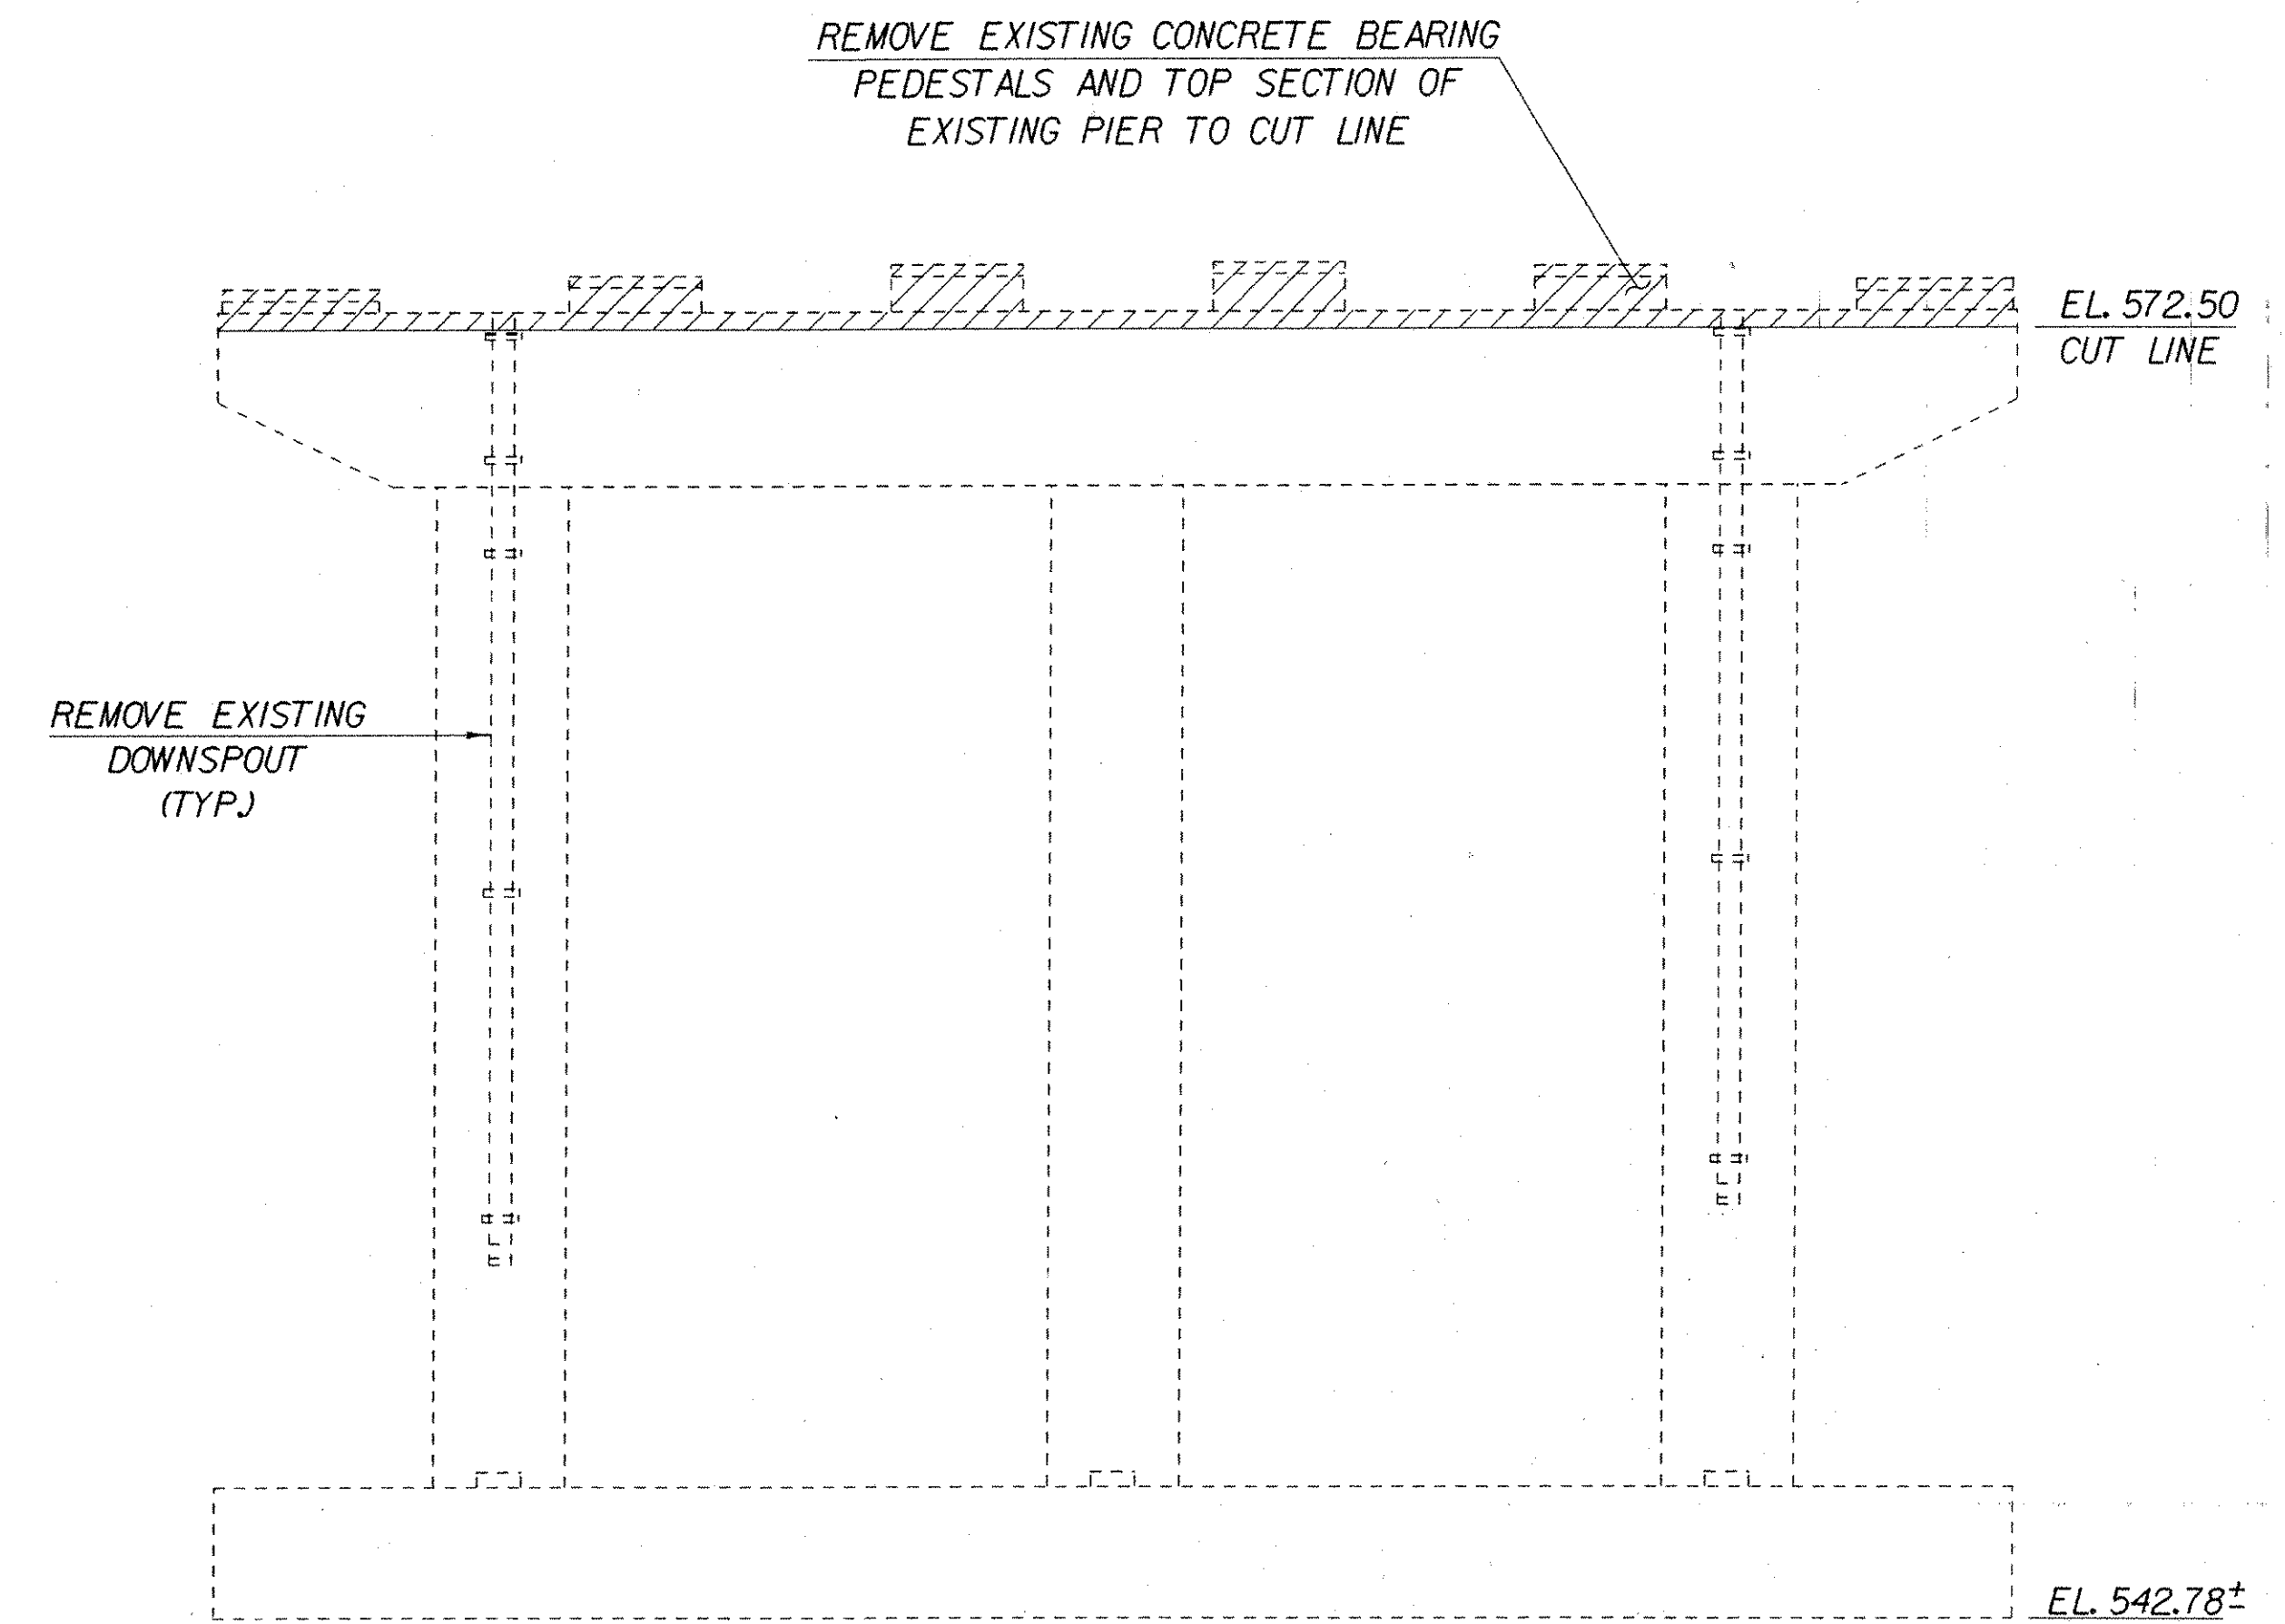

PARTIAL REMOVAL OF EXISTING PIER NO. 2

SCALE: 1/4" = 1'-0"

IMPORTANT NOTE: BRIDGE FINISHED GRADES
ARE CENTERLINE GRADES.

STATE OF VERMONT
AGENCY OF TRANSPORTATION

Town Of	FAIRFAX-FAIRFIELD-ST. ALBANS	Bridge No.	88S
Highway No.	1-89	Log Sta.	
		Surv. Sta.	
1-89 OVER ST. ALBANS SOUTH STATE HIGHWAY (EXIT 19)			
88S PIER REMOVAL DETAILS			
Designed By	M. LOZIER	Drawn By	K. CHISHOLM
Checked By	Date	Bridge Design Supervisor	Date
M. LOZIER	2/00	R. R. WHITCOMB	2/00
PROJECT	FAIRFAX-FAIRFIELD-ST. ALBANS	PROJECT NO.	1M 089 - 3 (27)
I.G.C. Info.	96a056Structures\sa056ab2.dgn		sa056rm31
Bridge Sheet No.	BR438	Sheet	190 of 370

PLOTTED 21-SEP-2000