

CONTRACT PLANS

THESE PLANS DO NOT REFLECT
CHANGES MADE ON THE PROJECT.

AGENCY OF ADMINISTRATION
DEPARTMENT OF STATE BUILDINGS
2 GOVERNOR AIKEN AVENUE
MONTPELIER, VERMONT 05602
JOHN J. ZAMPIERI, COMMISSIONER

State of Vermont
Agency of Transportation

WATERFORD WELCOME CENTER

In the Town of Waterford on Interstate 93

Project consists of renovating the existing
Welcome Center and associated site work.



Howard Dean, M.D.
Governor

AGENCY OF TRANSPORTATION
133 STATE STREET
MONTPELIER, VERMONT 05602
GLENN M. GERSHANECK, SECRETARY

INDEX OF SHEETS

TITLE SHEET	1
QUANTITY SHEET	2
SITE PLAN - REMOVALS	3
SITE PLAN - NEW WORK	4
FLOOR PLAN - PAVING PLAN	5
ELEVATIONS	6
INTERIOR ELEVATION DETAILS	7
ADDITION TO SHED - DETAILS	8
HEATING PLAN	9
PLUMBING PLAN AND SCHEDULES	10
ELECTRICAL PLAN	11
INTERSTATE 93 SIGNAGE SCHEMATIC	12
BLANK	13-19
RAMP CLOSURE	20
TRAFFIC SIGN SUMMARY	21
SIGN DETAILS	22
NEW SIGNS & PAVEMENT MARKINGS LAYOUT	23
DELINEATOR LAYOUT	24

A.O.T. - STANDARDS

- C-1 GRANITE SLOPED EDGING, VERTICAL GRANITE CURB,
PRECAST REINFORCED CONCRETE CURB, CAST IN
PLACE CONCRETE CURB, BITUMINOUS CONCRETE
CURB, TREATED TIMBERCURB 6-1-94
- C-3 SIDEWALK RAMPS 6-1-94
- E-105 TRAFFIC CONTROL FOR CONSTRUCTION VEHICLE U-TURNS
ON DIVIDED HIGHWAYS 8-8-95
- E-106 TRAFFIC CONTROL MISCELLANEOUS DETAILS 8-8-95
- E-107 DELINEATION, BARRICADES AND DETOURS FOR
CONSTRUCTION AREAS 8-8-95
- E-107A BREAKAWAY BARRIER DETAILS 8-8-95
- E-142 REGULATORY SIGN DETAILS 09-20-95
- E-143 REGULATORY SIGN DETAILS 09-20-95
- E-146 REGULATORY SIGN DETAILS 09-20-95
- E-150 WARNING SIGN DETAILS 08-08-95
- E-160 FLANGED CHANNEL STEEL SIGN POST 8-18-95
- E-191 PAVEMENT MARKING DETAILS 8-18-95
- E-193 PAVEMENT MARKING DETAILS 8-18-95
- E-197 DELINEATOR PLACEMENT TYPICAL 08-18-95
- E-198 DELINEATORS AND MILEPOSTS 8-18-95


DEC 23 1996

SPATES CONSTRUCTION, INC.

PRESIDENT

Secretary of Transportation's Signature

PROJECT LOCATION

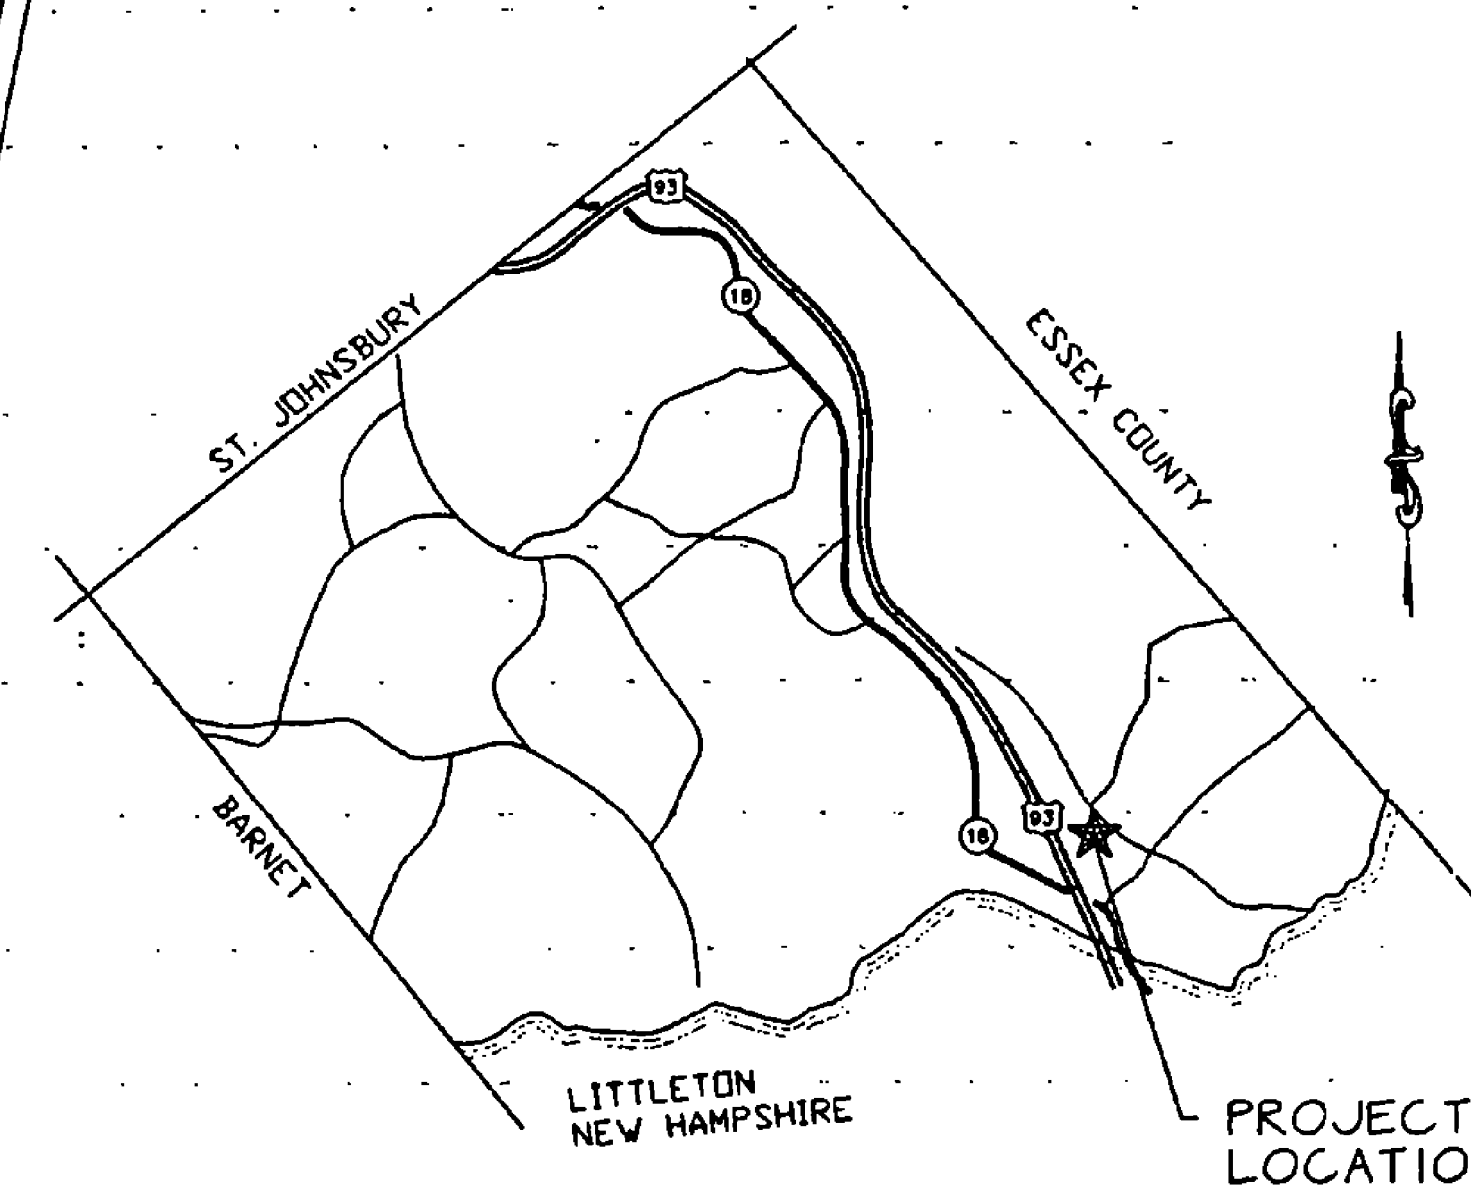

TOWN OF WATERFORD

THESE PLANS ARE SUBJECT TO SUCH ENGINEERING
CHANGES AS MAY BE REQUIRED BY THE FEDERAL
HIGHWAY ADMINISTRATION OR THE DIRECTOR OF
CONSTRUCTION AND MAINTENANCE.
CONSTRUCTION IS TO BE CARRIED ON IN ACCORDANCE
WITH THESE PLANS AND THE STANDARD SPECIFICATIONS
FOR THE CONSTRUCTION DATED 1990. AS APPROVED BY THE
FEDERAL HIGHWAY ADMINISTRATION ON MARCH 15, 1990
FOR USE ON THIS PROJECT, INCLUDING ALL SUBSEQUENT
REVISIONS AND SUCH REVISED SPECIFICATIONS AND
SPECIAL PROVISIONS AS ARE INCORPORATED IN THESE
PLANS.

APPROVED *Glenn M. Gershaneck* DATE *9/20/96*
DIRECTOR OF CONSTRUCTION & MAINTENANCE
DEPARTMENT OF TRANSPORTATION
FEDERAL HIGHWAY ADMINISTRATION

APPROVED *Howard D. Dean* DATE *9-20-96*
for DIVISION ADMINISTRATOR

PROJECT WATERFORD WELCOME CENTER
SHEET 1 OF 24 SHEETS