


ARROW DETAIL

COLORS
LEGEND & BORDER - WHITE (REFL.)
BACKGROUND - BLUE

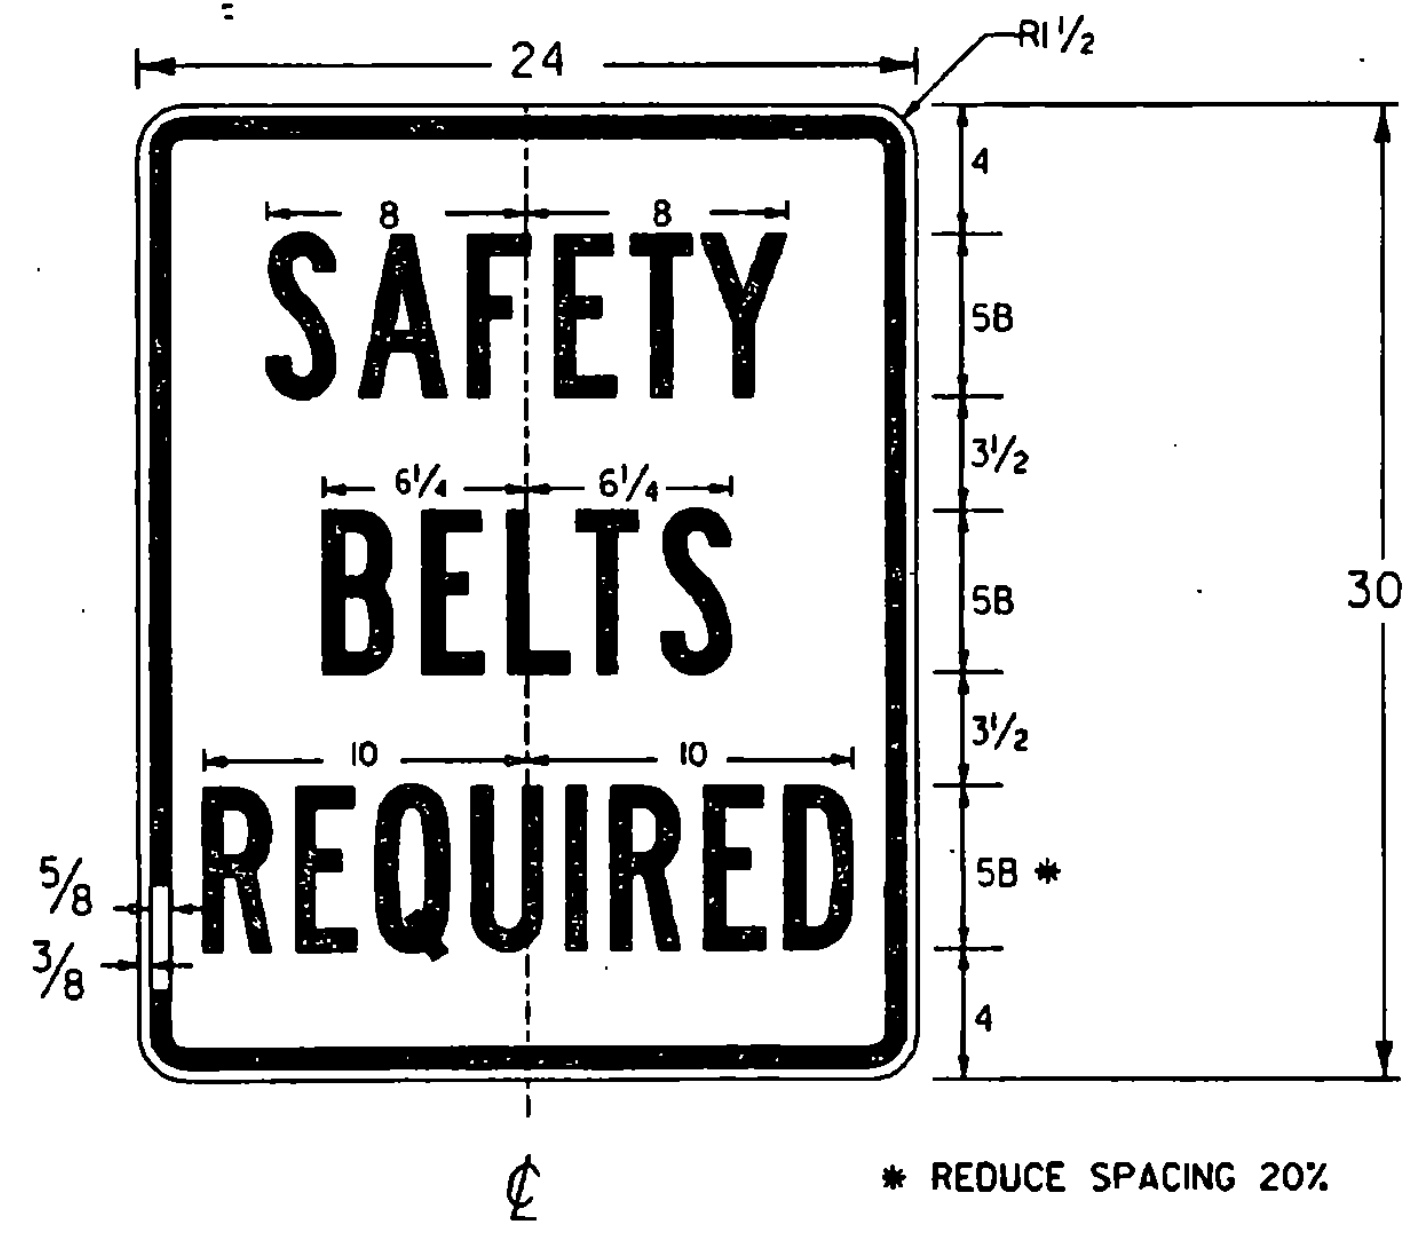

COLORS
LEGEND & BORDER - BLACK
BACKGROUND - WHITE (REFL.)

* REDUCE SPACING 20%

GENERAL:
ALL DIMENSIONS IN INCHES.

COLORS:
THE REGULATORY SIGNS SHOWN ON THIS SHEET SHALL BE AS DETAILED FOR EACH SIGN. THE COLORS SHALL CONFORM WITH THE COLORS ADOPTED BY THE AMERICAN ASSOCIATION OF STATE HIGHWAY AND TRANSPORTATION OFFICIALS AND APPROVED BY THE DEPARTMENT OF TRANSPORTATION, FEDERAL HIGHWAY ADMINISTRATION.

MATERIALS:
THE SIGN BASE MATERIALS USED FOR REGULATORY SIGNS SHOWN ON THIS SHEET MAY BE ANY OF THE FOLLOWING MINIMUM THICKNESSES NOTED.

	24" X 24"	36" X 24"	36" X 12"	48" X 30"
FLAT SHEET ALUMINUM	0.080"	0.100"	0.125"	
HIGH DENSITY OVERLAID PLYWOOD	1/2"	5/8"	3/4"	
GALVANIZED FLAT SHEET STEEL	16 GAGE	14 GAGE	12 GAGE	

ENCAPSULATED LENS REFLECTIVE SHEETING SHALL BE USED FOR THE SIGN BACKGROUND WHERE NOTED.

THE REFLECTIVE MATERIAL SHALL BE AASHTO TYPE II OR III WHITE REFLECTIVE SHEETING APPLIED TO THE ENTIRE BACKGROUND OF THE SIGN. THE TEXT OF THE SIGNS MAY BE LETTERING FILM, SILK SCREENED OR HANDPAINTED. HAND PAINTING MUST BE COMPARABLE IN QUALITY TO THE RESULTS OBTAINED BY SILK SCREENING.

SPECIFICATIONS:
REGULATORY SIGNS SHALL MEET THE VERMONT STANDARD SPECIFICATIONS FOR "TRAFFIC SIGNS".

TEXT DESIGN:
LETTERS, DIGITS, ARROWS, SPACINGS, AND TEXT DIMENSIONS SHALL CONFORM WITH THE STANDARD ALPHABETS AND DESIGNS PRESCRIBED IN THE "MANUAL ON UNIFORM TRAFFIC CONTROL DEVICES".

enrg1_4.i
/traf/enrg1/enrg1.dgn

SIGN DETAILS FOR WATERFORD REST AREA	
PREPARED BY	LCS DATE 9/95
CHECKED BY	DATE
DESIGN SUPERVISOR	D.P. DATE
PROJ.	WATERFORD IM-BLDG(3)
TRAFFIC SHEET NO.	4 OF 4
SHEET	22 OF 24 SHEETS