



TEMPORARY AND DURABLE 100 mm YELLOW LINE (MOD.)
 STA 242+528 TO 251+058 SOLID RT
 SOUTHBOUND ON RAMP 35 m SOLID LT

TEMPORARY AND DURABLE 100 mm WHITE LINE (MOD.)
 STA 242+528 TO 251+058 SOLID LT
 STA 242+528 TO 251+058 DASHED CL
 SOUTHBOUND ON RAMP 70 m GORE DETAIL
 SOUTHBOUND ON RAMP 245 m DASHED LANE LINE

TEMPORARY AND DURABLE 200 mm WHITE LINE
 SOUTHBOUND ON RAMP 60 m SOLID LT
 MAINLINE 75 m SOLID LT

**US ROUTE 91
 SOUTHBOUND
 STA 242+528.14
 (MM 150.700)
 BEGIN PROJECT IM 091-3(9)**

**US ROUTE 91
 SOUTHBOUND
 STA 251+057.66
 (MM 156.000)
 END PROJECT IM 091-3(9)**

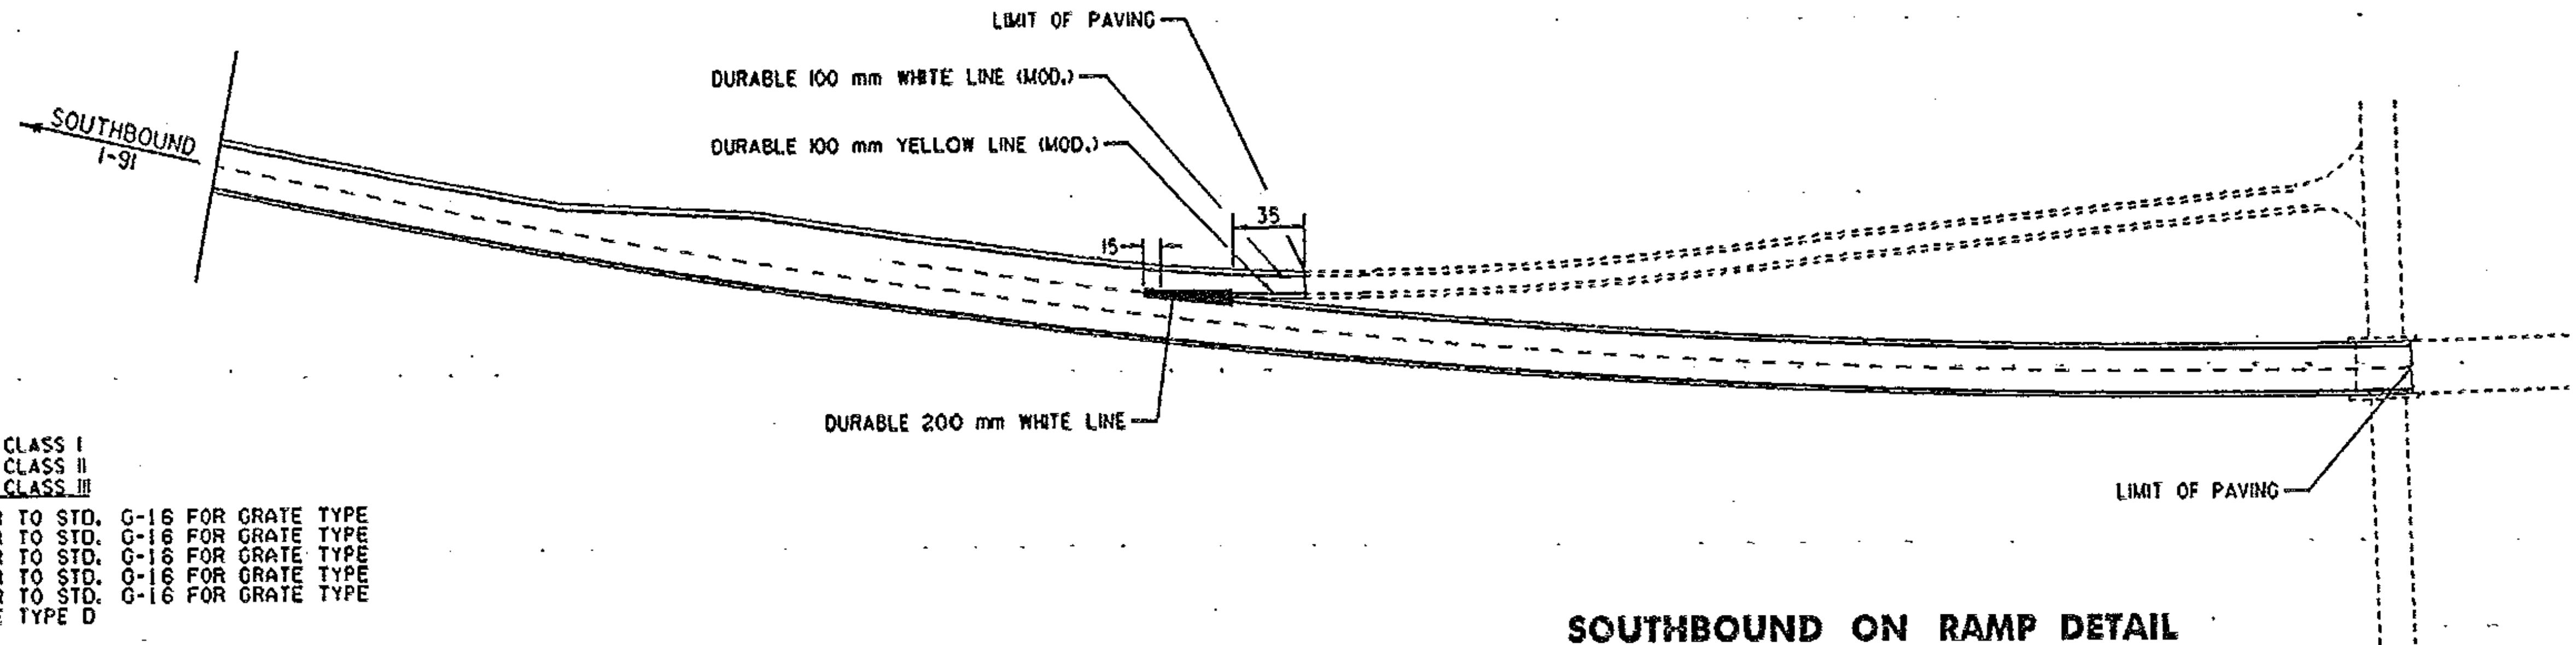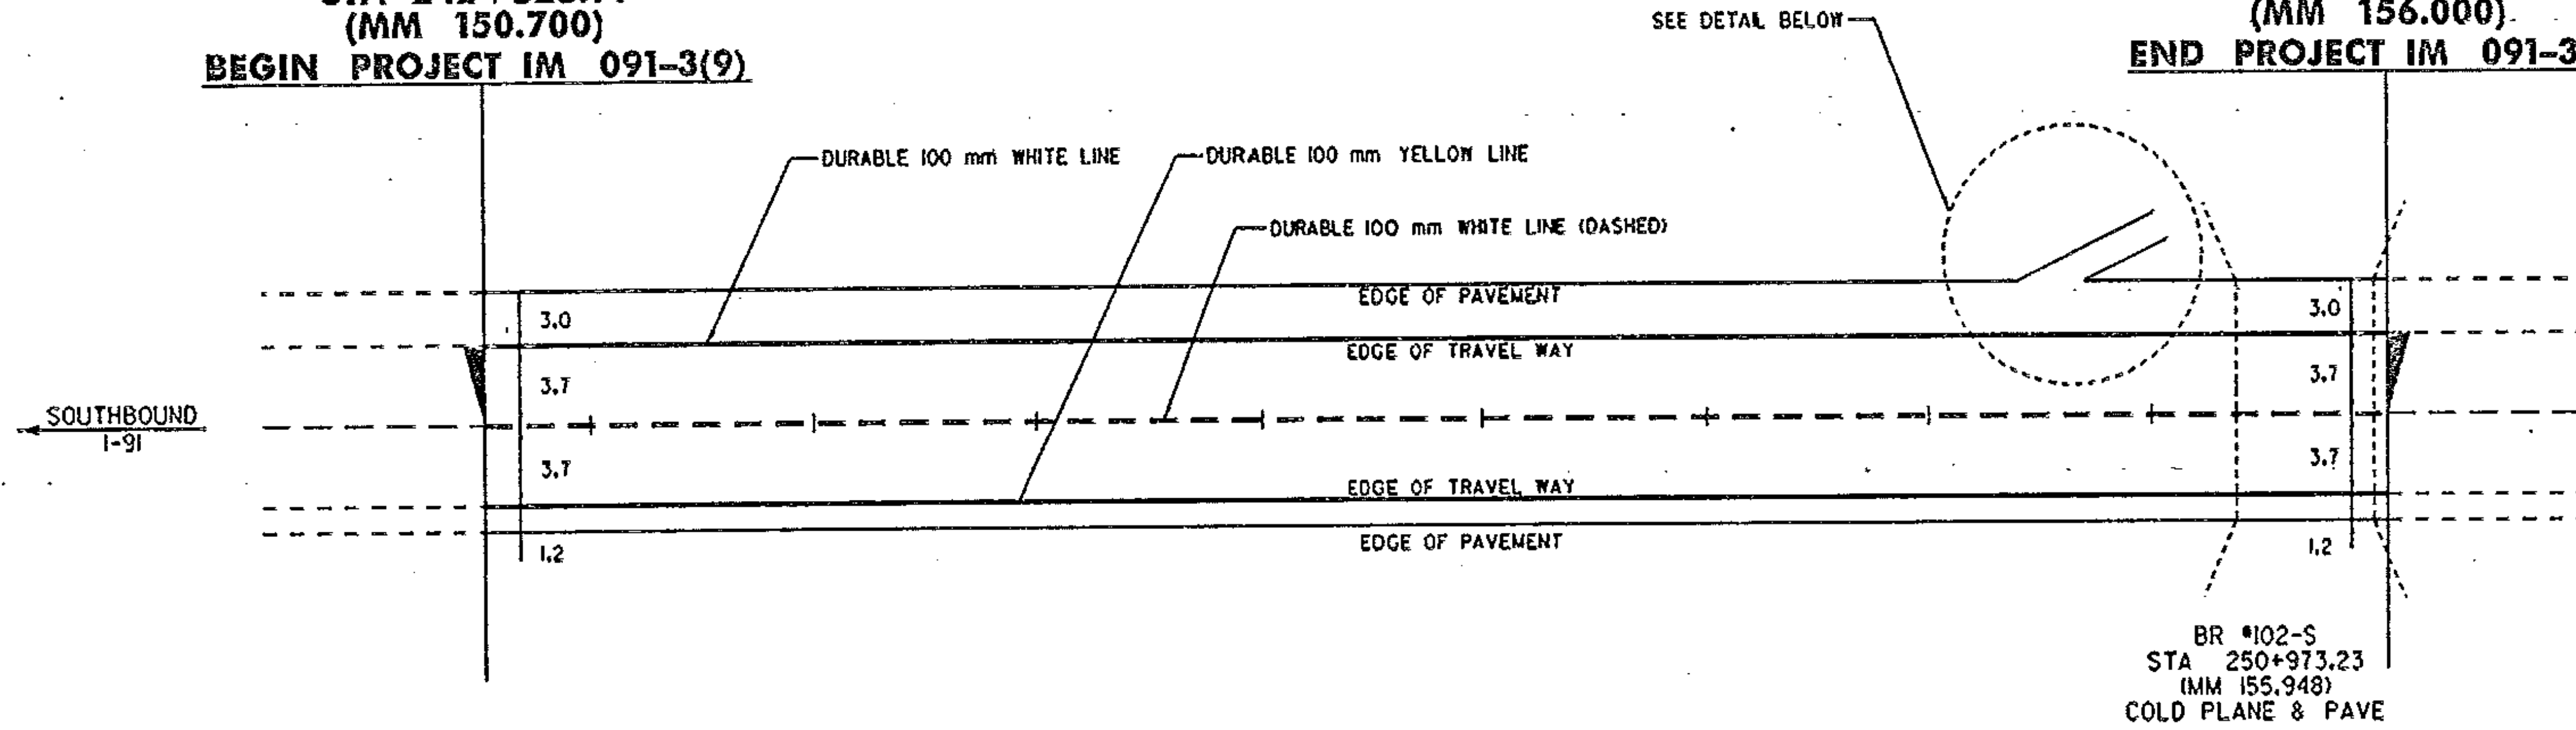

CHANGING ELEV. OF DI, CB OR MH
 REHABILITATION OF DI, CB OR MH, CLASS I
 REHABILITATION OF DI, CB OR MH, CLASS II
 REHABILITATION OF DI, CB OR MH, CLASS III

STA 242+454	LT - REFER TO STD.	G-16 FOR GRATE TYPE
STA 242+515	LT - REFER TO STD.	G-16 FOR GRATE TYPE
STA 242+592	LT - REFER TO STD.	G-16 FOR GRATE TYPE
STA 242+671	LT - REFER TO STD.	G-16 FOR GRATE TYPE
STA 242+821	LT - REFER TO STD.	G-16 FOR GRATE TYPE
STA 250+941	LT - GRATE TYPE D	

SOUTHBOUND ON RAMP DETAIL

NOT TO SCALE

ALL DIMENSIONS IN METERS EXCEPT AS INDICATED

DATUM	
VERTICAL	
HORIZONTAL	

PAVING PROJECT LAYOUT	PROJECT: SHEFFIELD-BARTON	PROJECT NO.: IM 091-3(9)
	DESIGN FILE NAME: /pave/91a018/pa018.dgn	PLOT DATE: 16-JUL-1997
	PARM FILE NAME: /pave/91a018/pa01801.d	SURVEY DATE: 4/97
	SURVEYED BY: CLO/ing	DRAWN BY: NLL
	SQUAD LEADER: JAW	SHEET: 4 OF 5