



WRONG WAY ARROW



GORE MARKING DETAIL

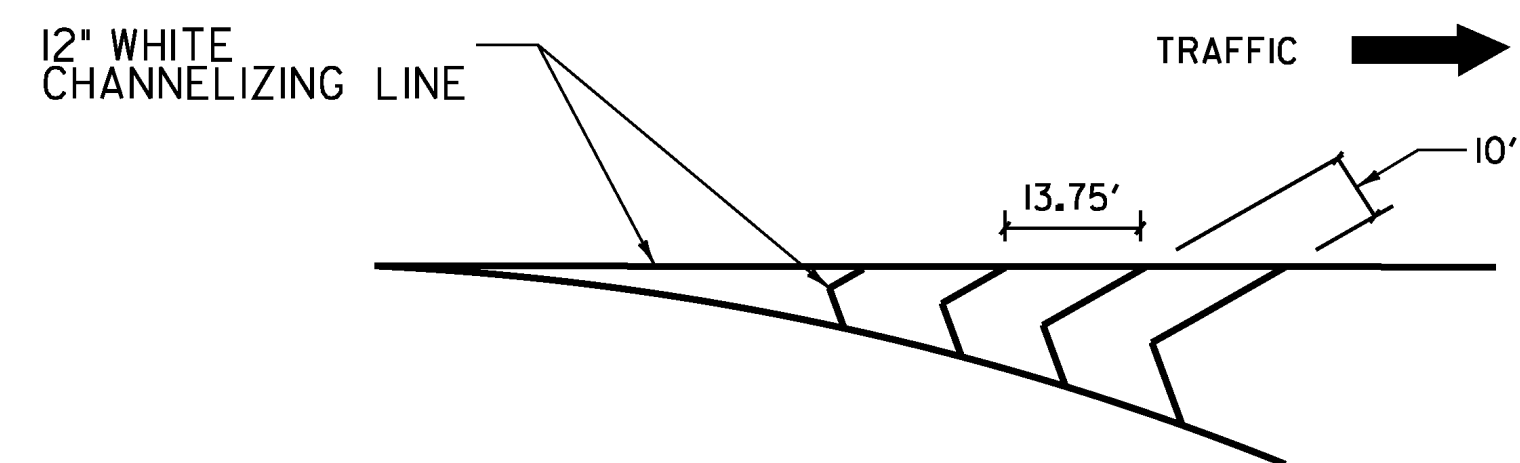


STOP BAR DETAIL

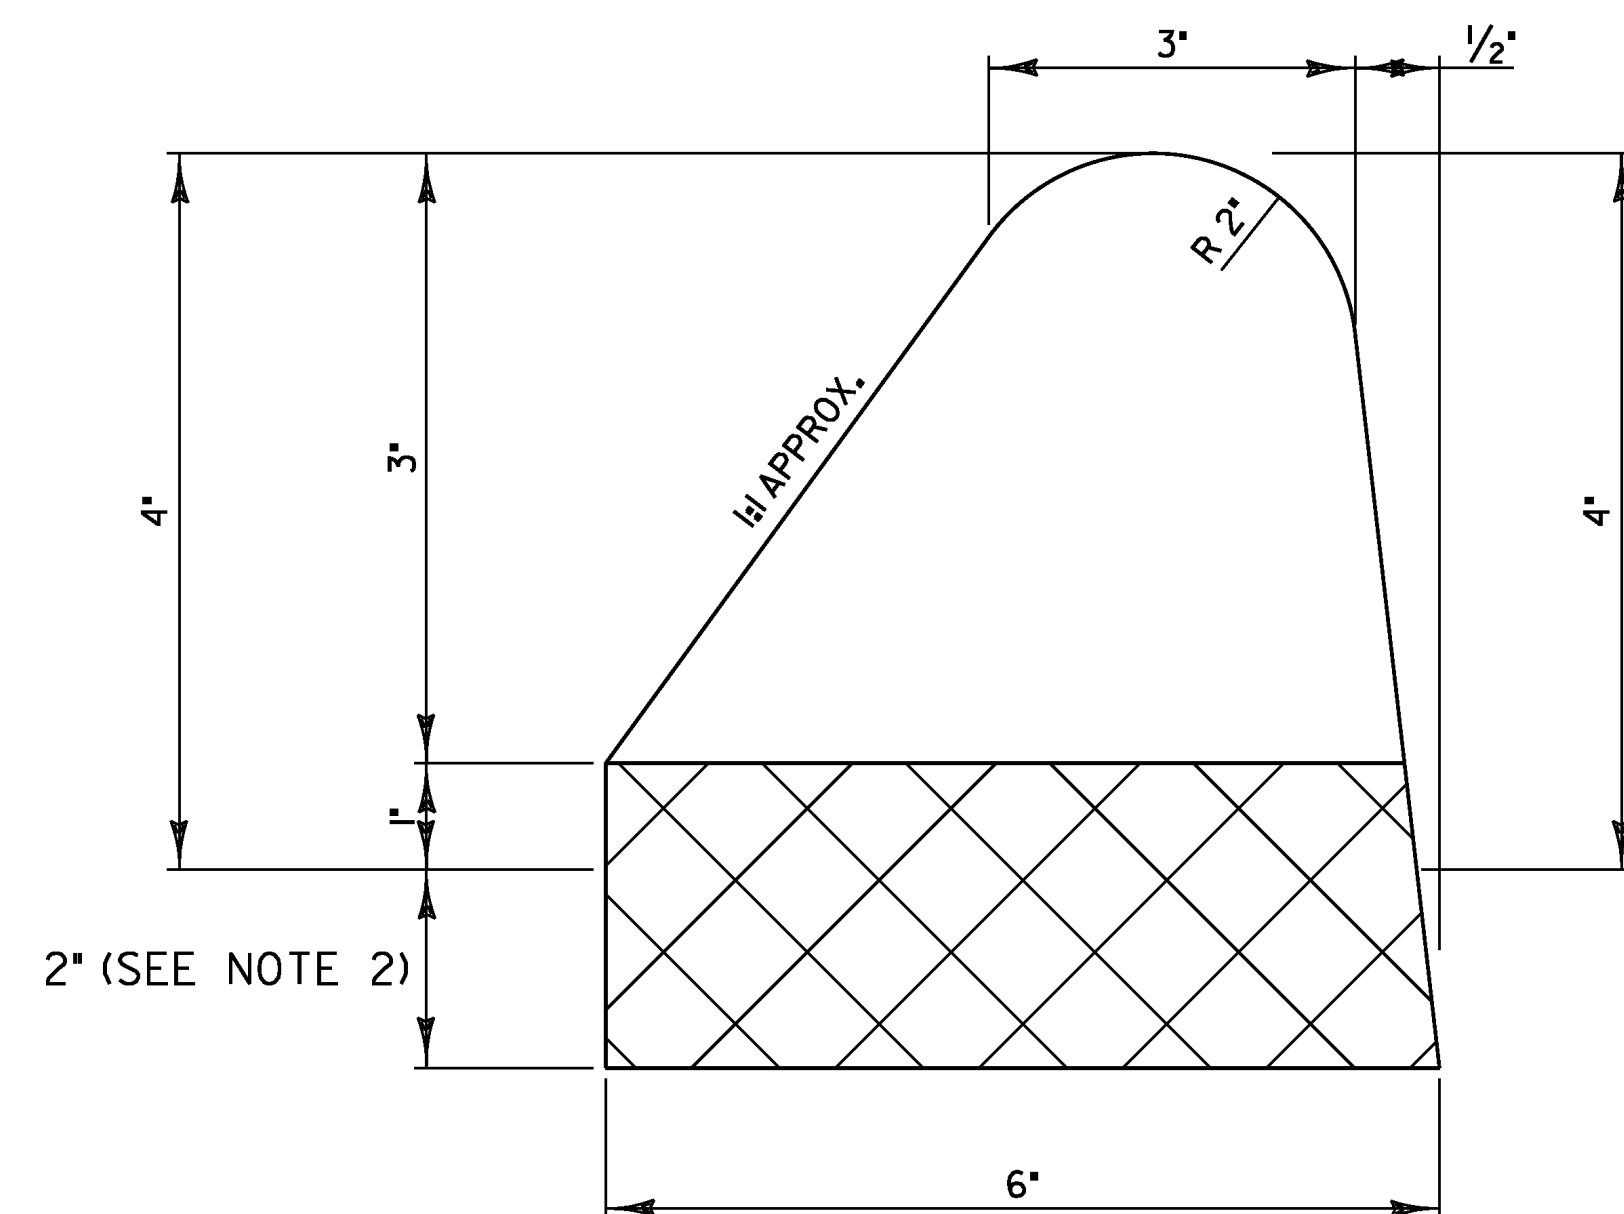


DETAIL FOR BITUMINOUS CONCRETE CURB, TYPE B

NOTE:


1. BITUMINOUS CONCRETE CURB IS TO BE PLACED PRIOR TO THE INSTALLATION OF GUARDRAIL AND THE PLACEMENT OF THE WEARING COURSE OR AS DIRECTED BY THE RESIDENT ENGINEER.
2. MATCH 2" FACE TO WEARING COURSE.
3. IN AREAS OF EXISTING BRIDGE CURB, BITUMINOUS CONCRETE CURB SHALL BE TRANSITIONED INTO THE EXISTING BRIDGE CURB AS DIRECTED BY THE RESIDENT ENGINEER.
4. REMOVAL OF EXISTING CURB TO BE PAID FOR UNDER ITEM 616.41, "REMOVAL OF EXISTING CURB". NEW CURB TO BE PAID FOR UNDER ITEM 616.315, "BITUMINOUS CONCRETE CURB, TYPE B".

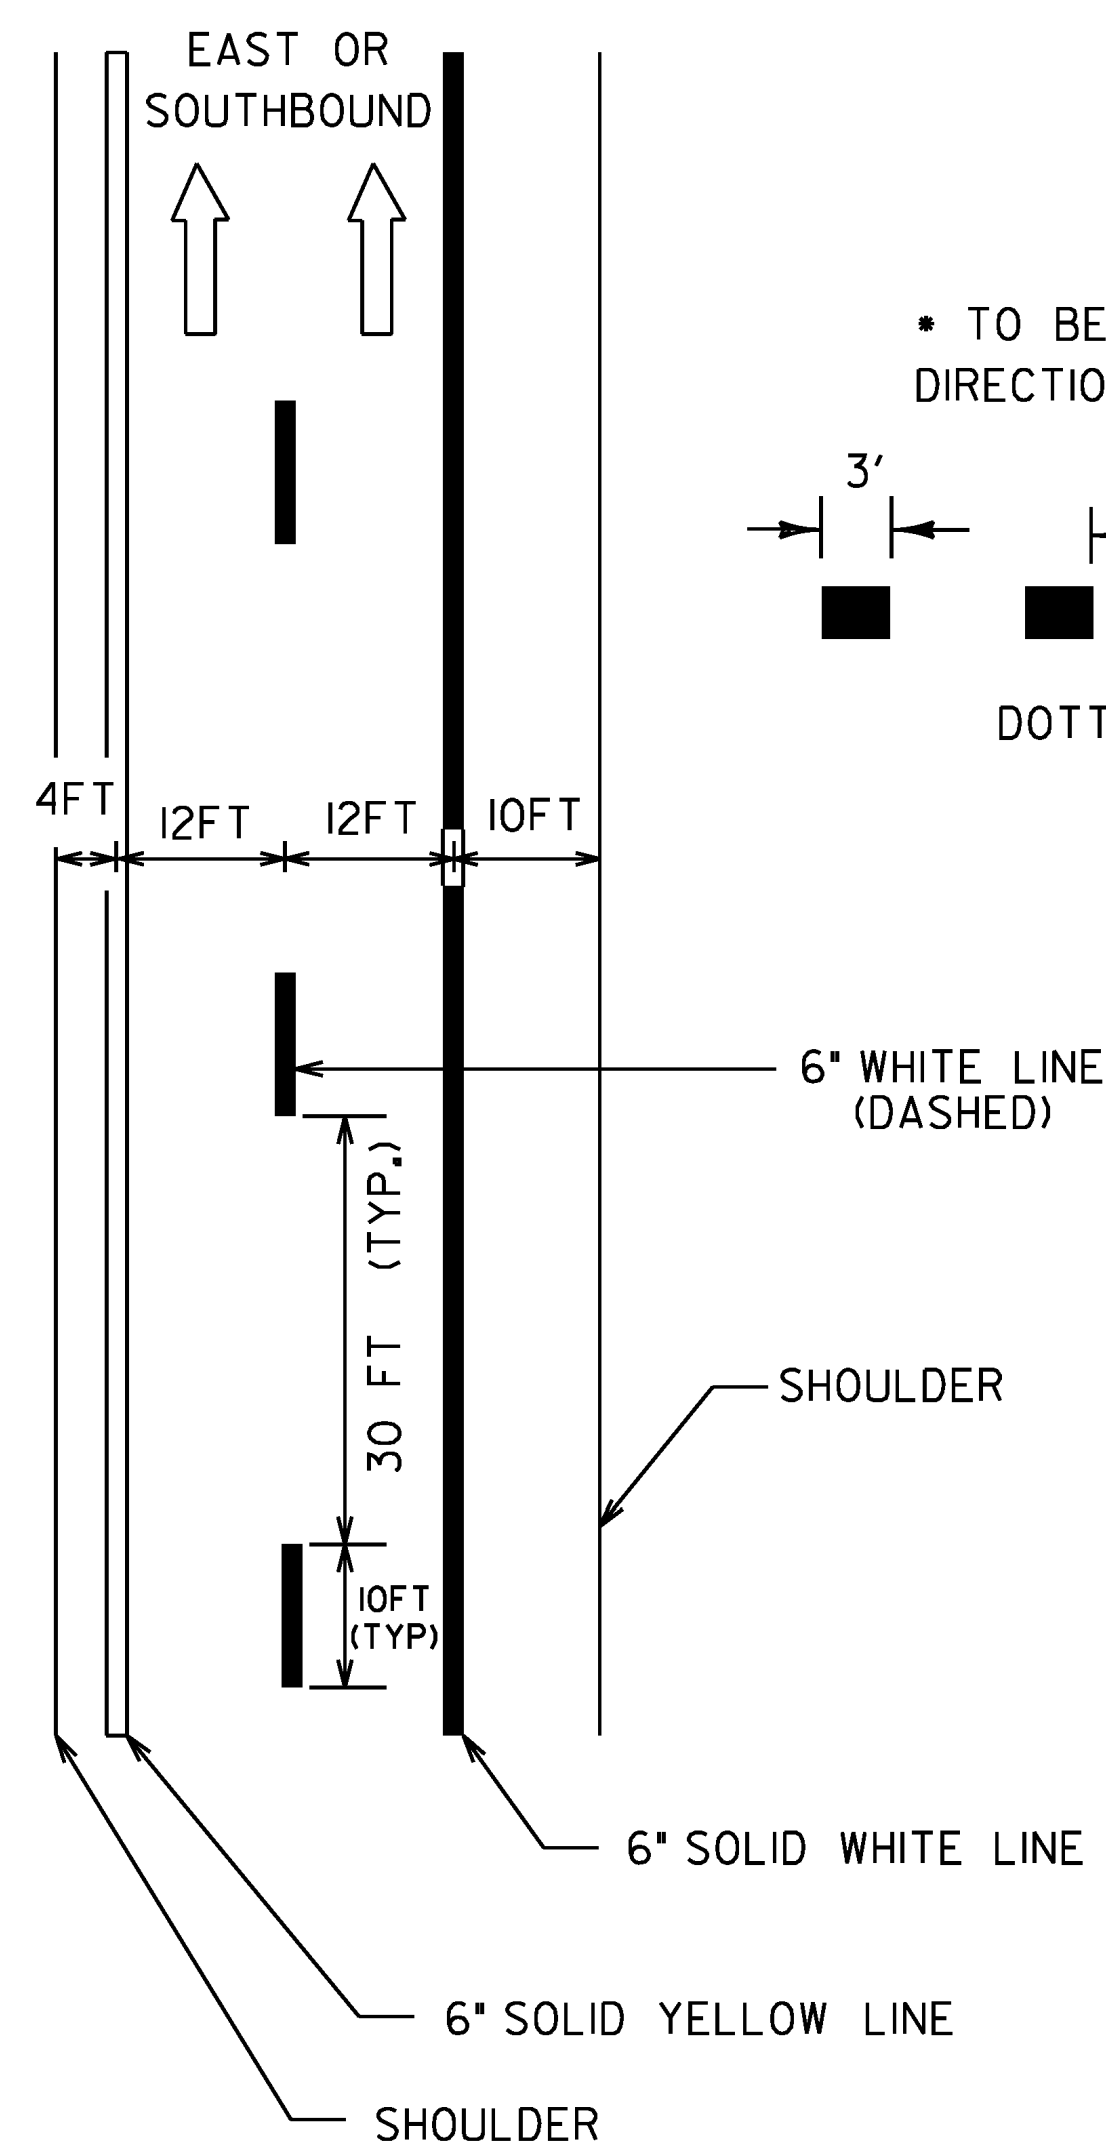

TYPICAL MAINLINE MARKING PLAN

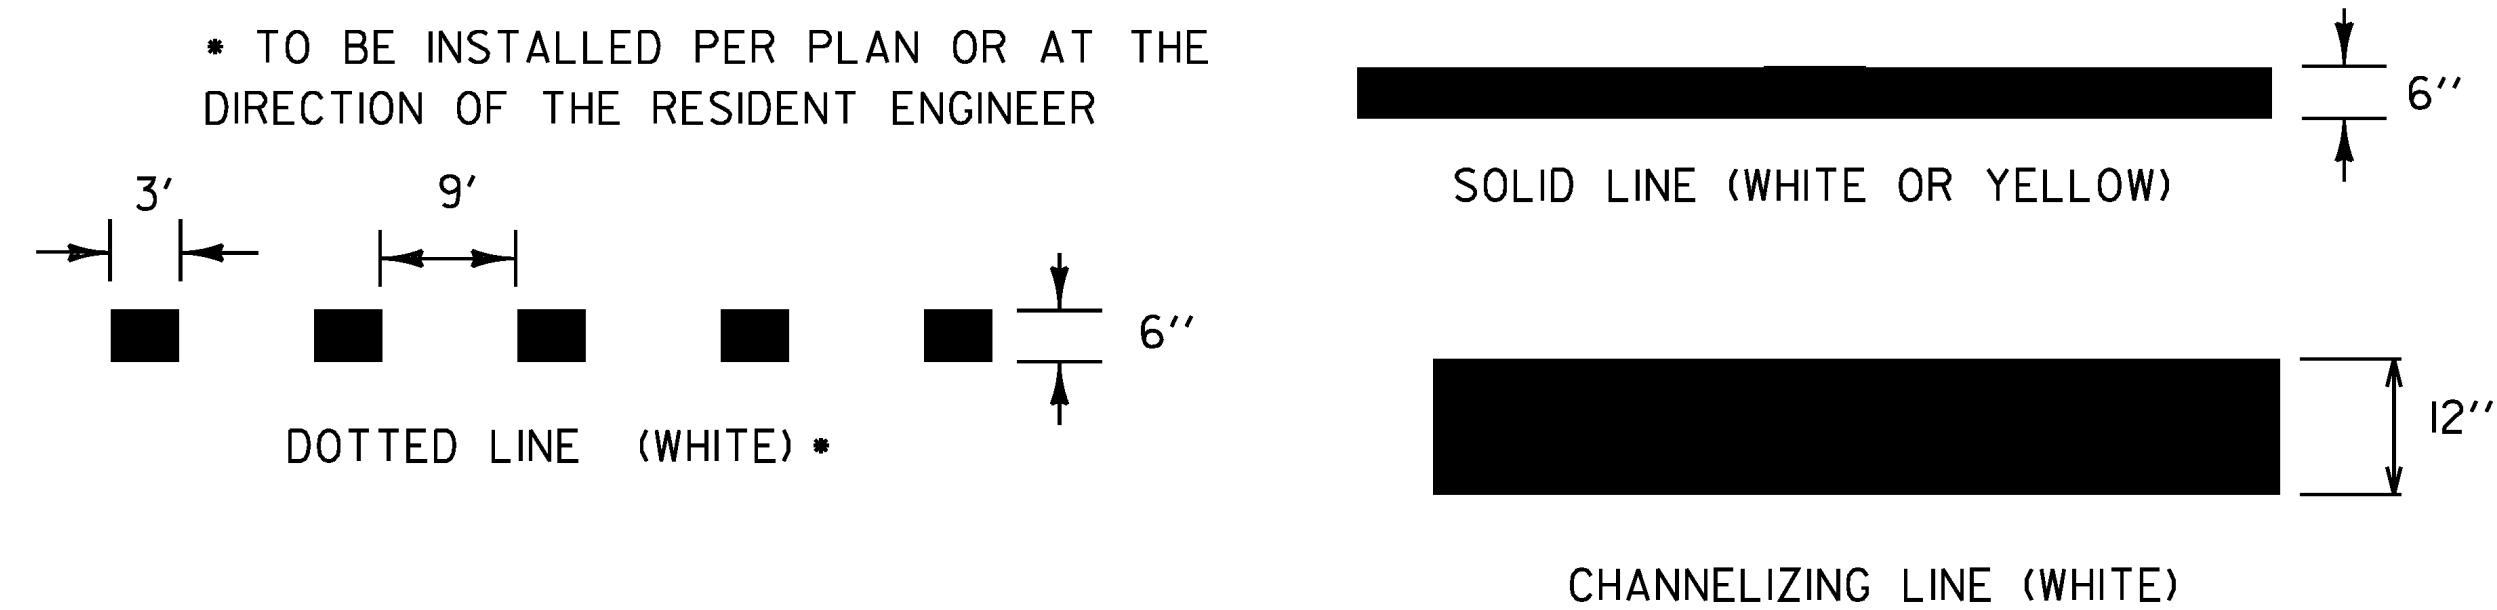

PAVEMENT MARKING LINE DETAILS

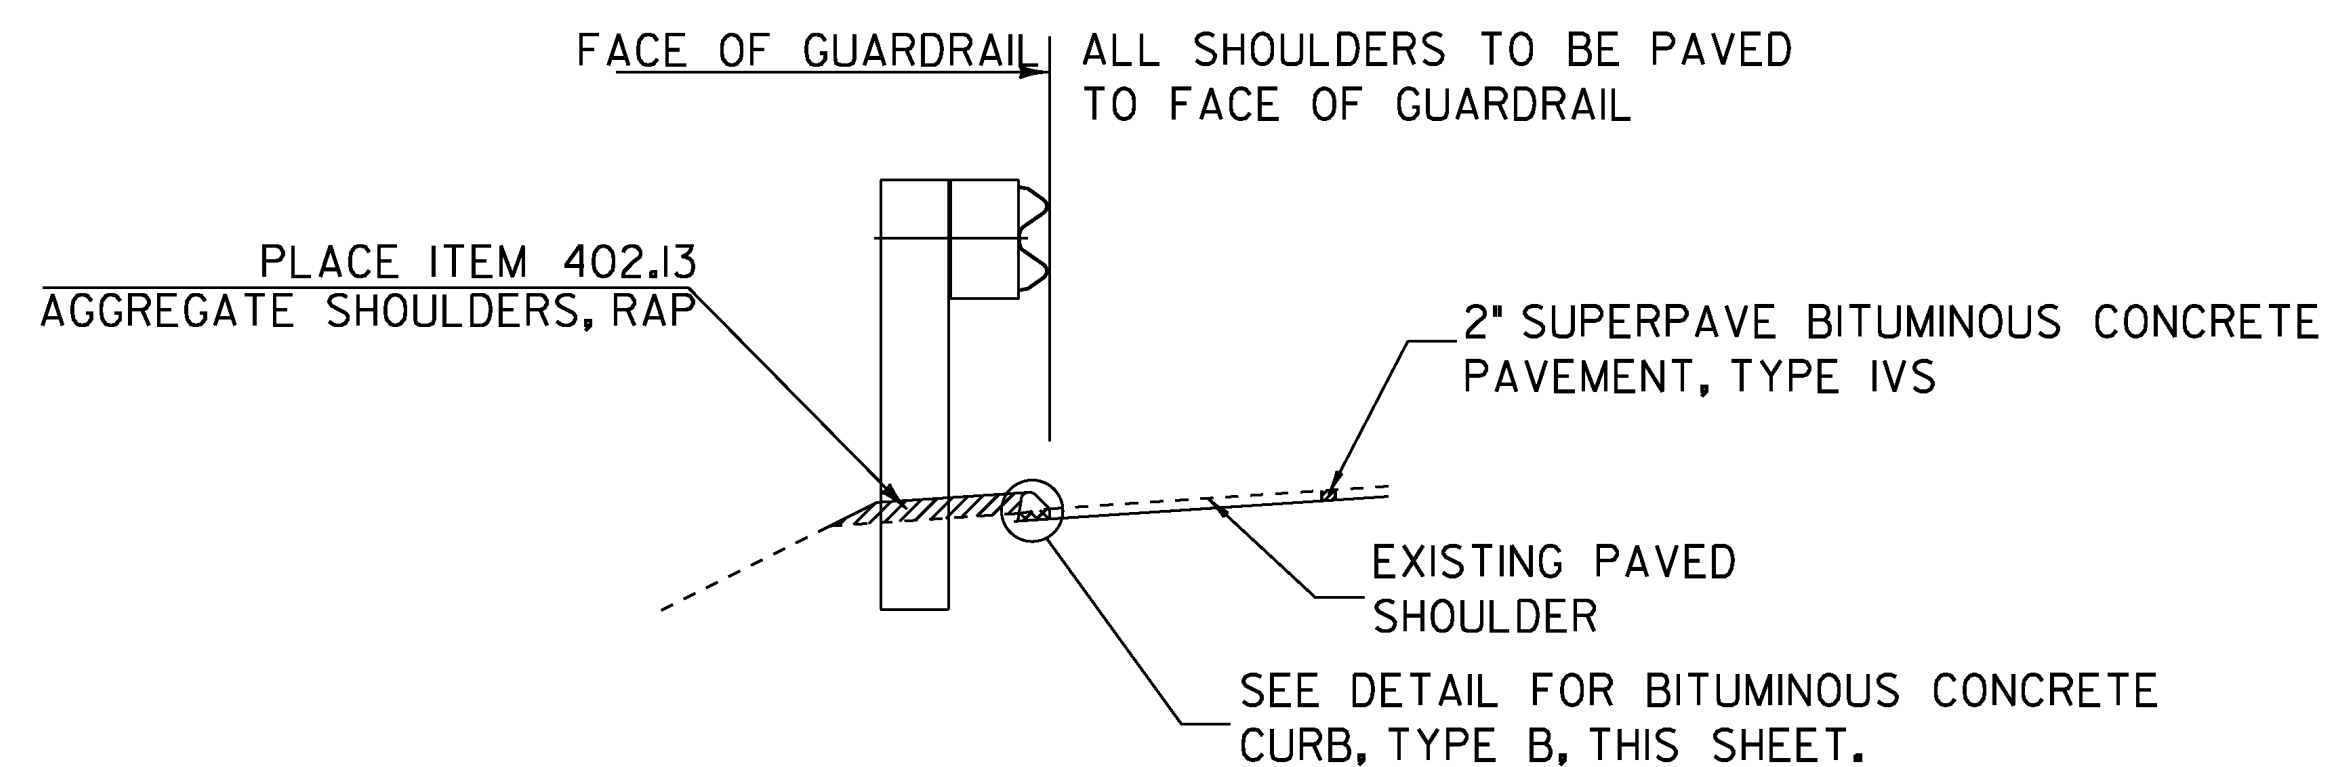

TYPICAL SECTION AT GUARDRAIL
(EXISTING STEEL BEAM WITH CURBING)

NOTE:

1. BITUMINOUS CONCRETE CURB, TYPE B, IS INCLUDED IN THE QUANTITIES TO REPLACE CURB IN ROADWAY RECONSTRUCTION AREA AS INDICATED ON THE PLANS OR AS DIRECTED BY THE RESIDENT ENGINEER.
2. THE CROSS HATCHED AREA SHALL BE CONSIDERED INCIDENTAL TO ITEM 616.315, "BITUMINOUS CONCRETE CURB, TYPE B".

DETAILS SHEET	PROJECT NAME: HARTFORD - SHARON	PLOT DATE: 8/6/2010
	PROJECT NUMBER: IM 089-1(57)	DRAWN BY: JDM
	FILE NAME: 97A184.dgn	CHECKED BY: EPD
	PROJECT LEADER: CDL	SHEET 28 OF 62
	DESIGNED BY: JDM	
	PLOT FILE: 97A184.28.1	