

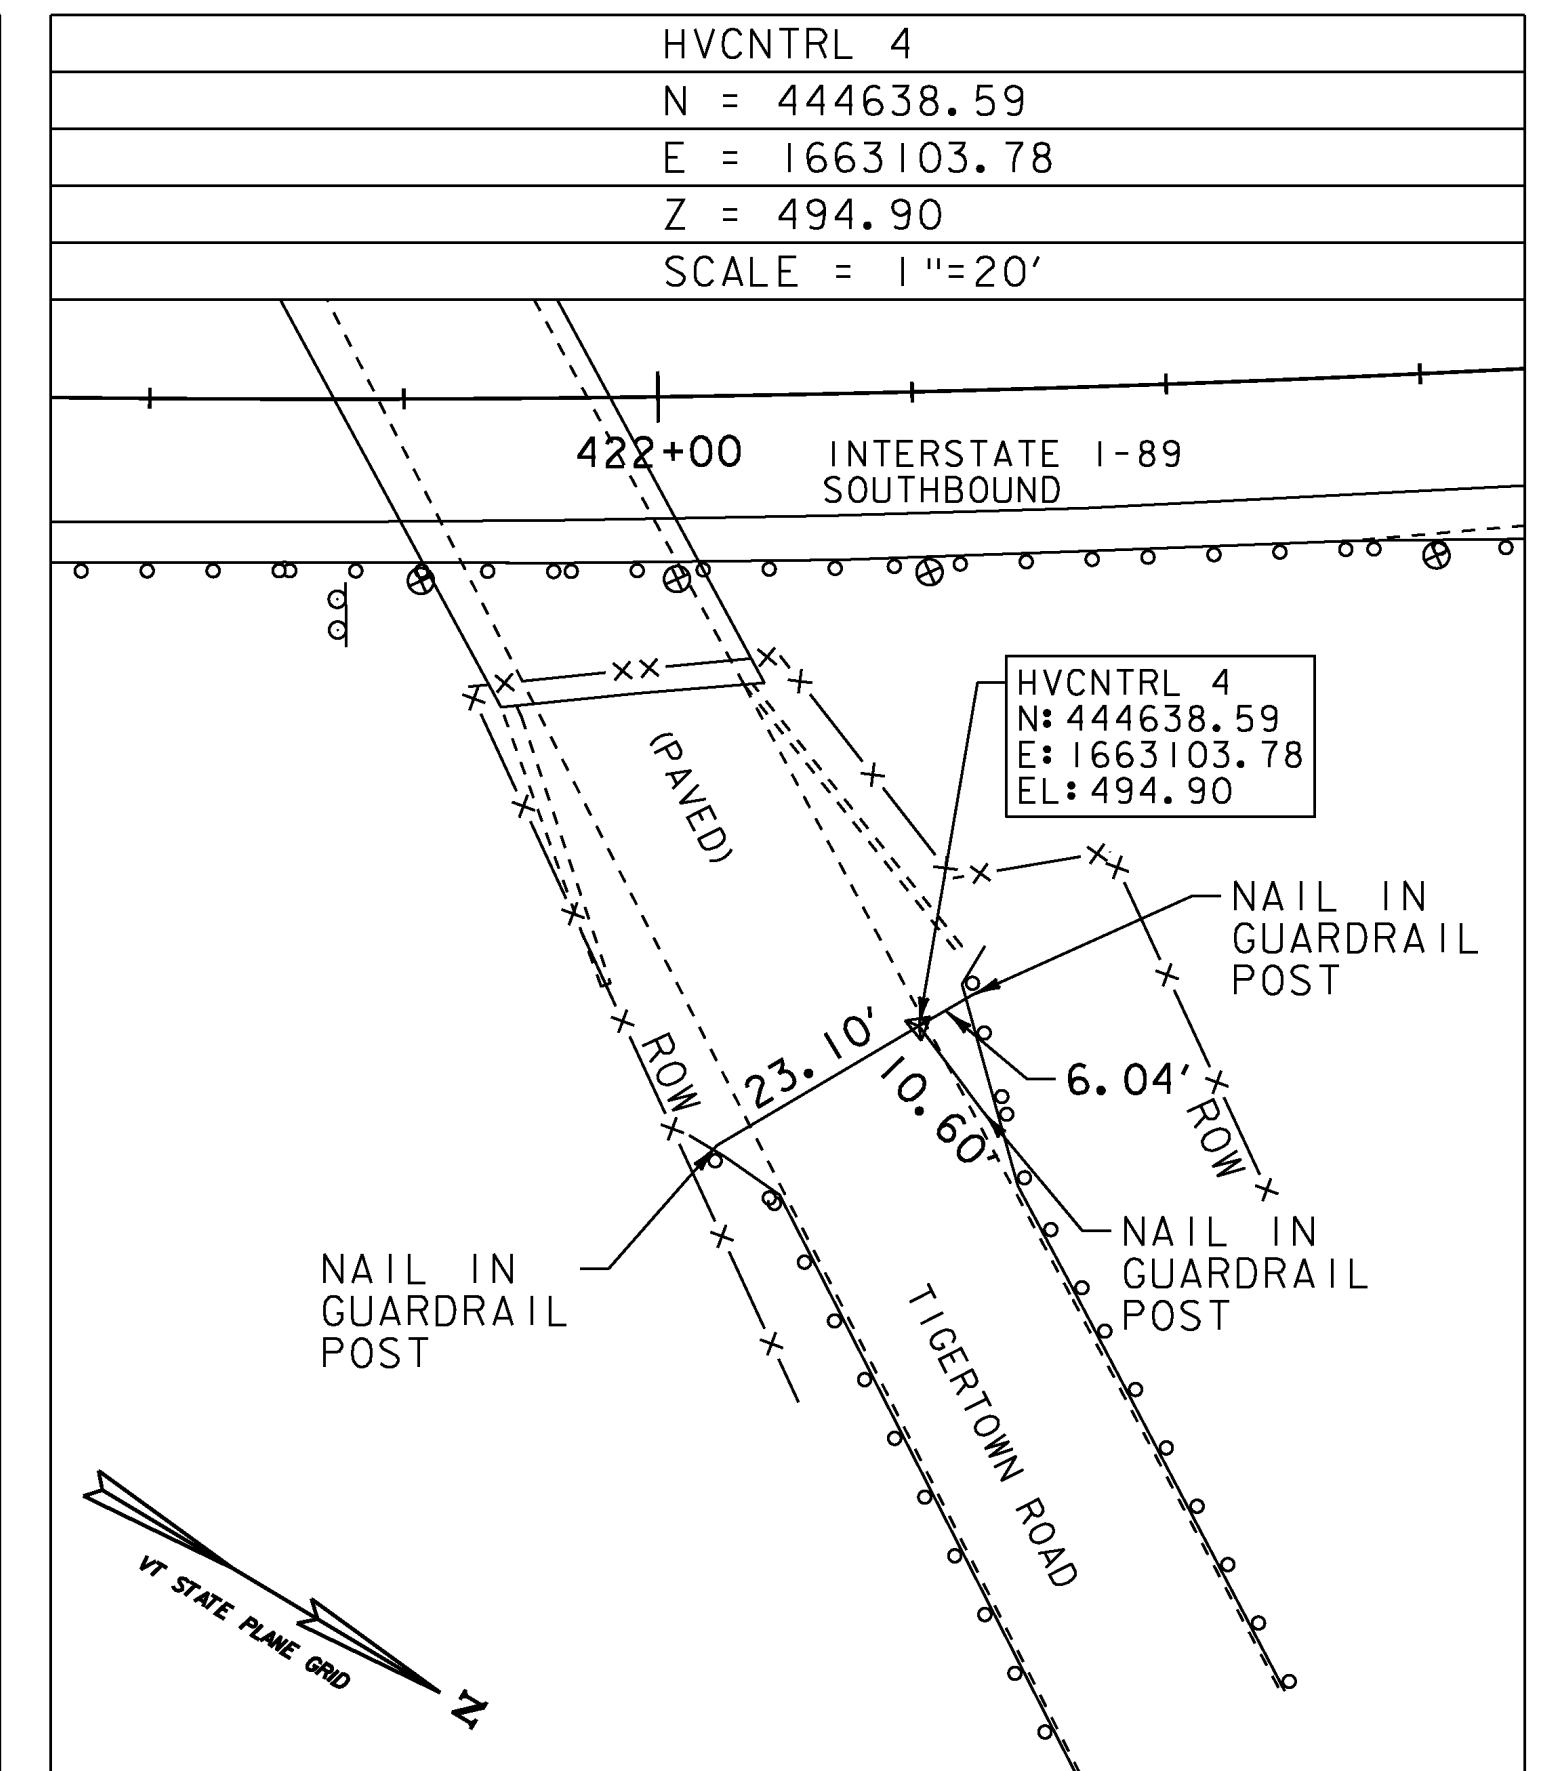
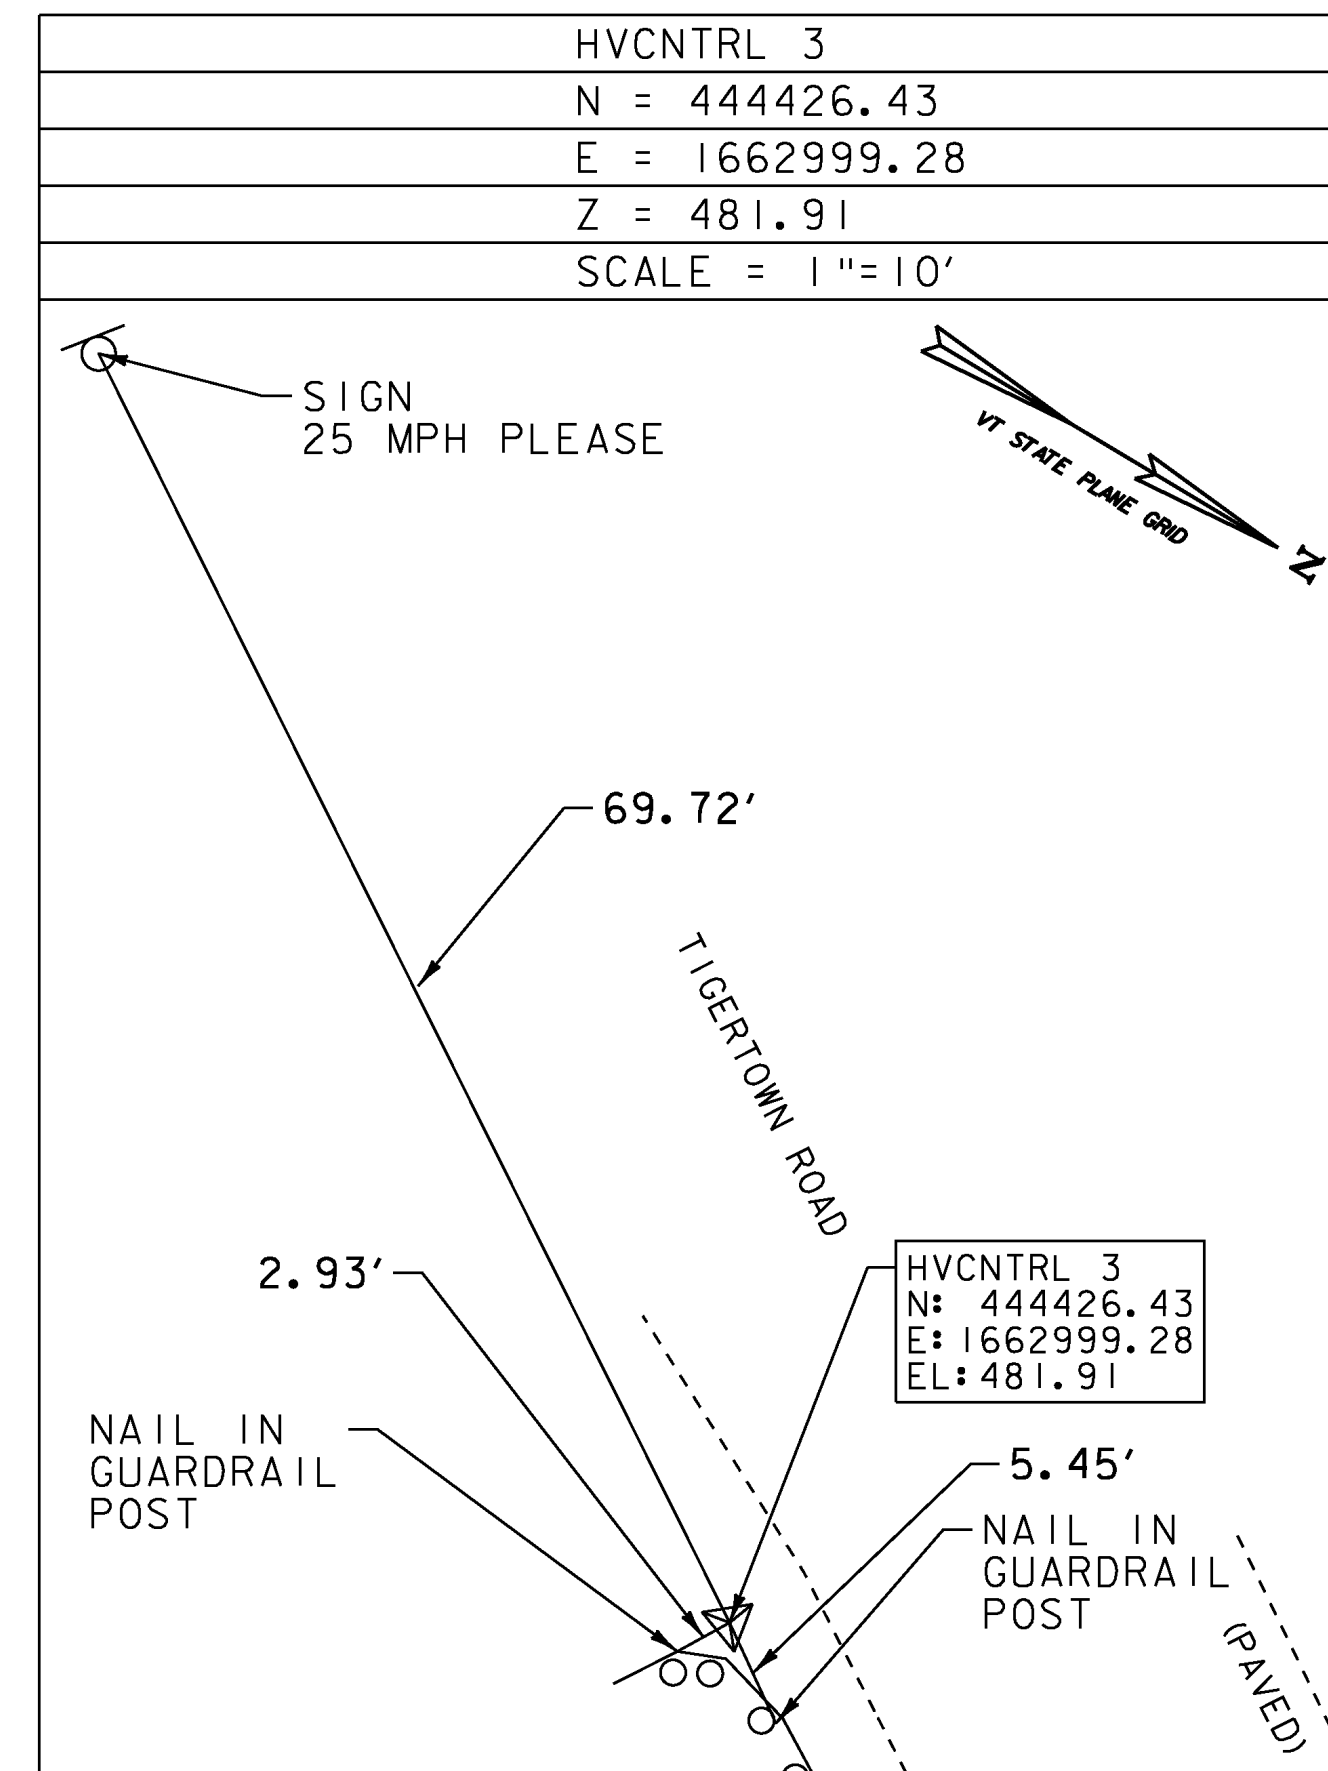
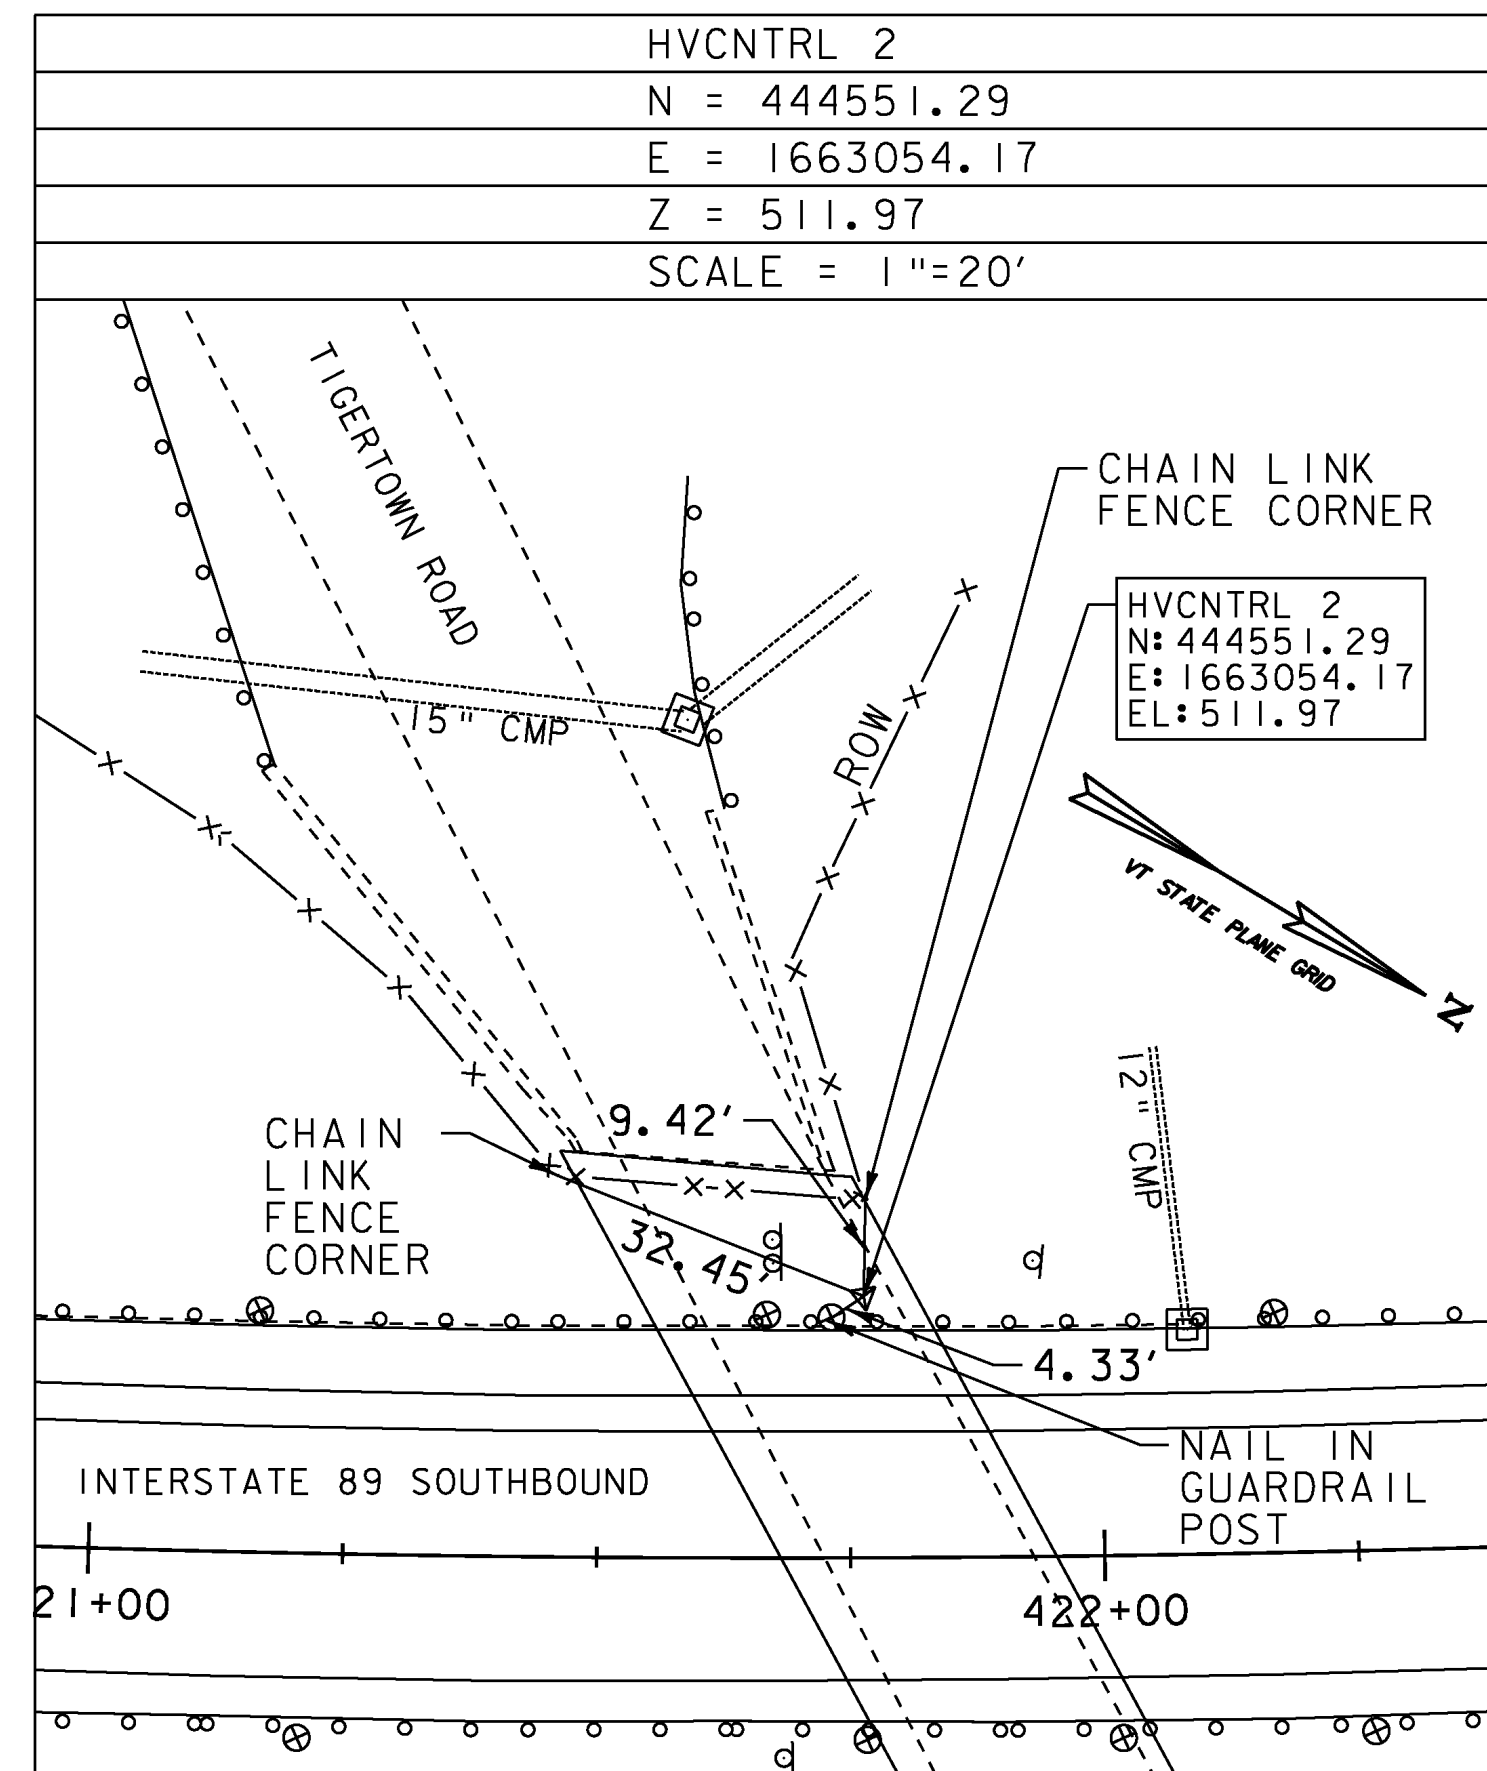


CONTROL TIES

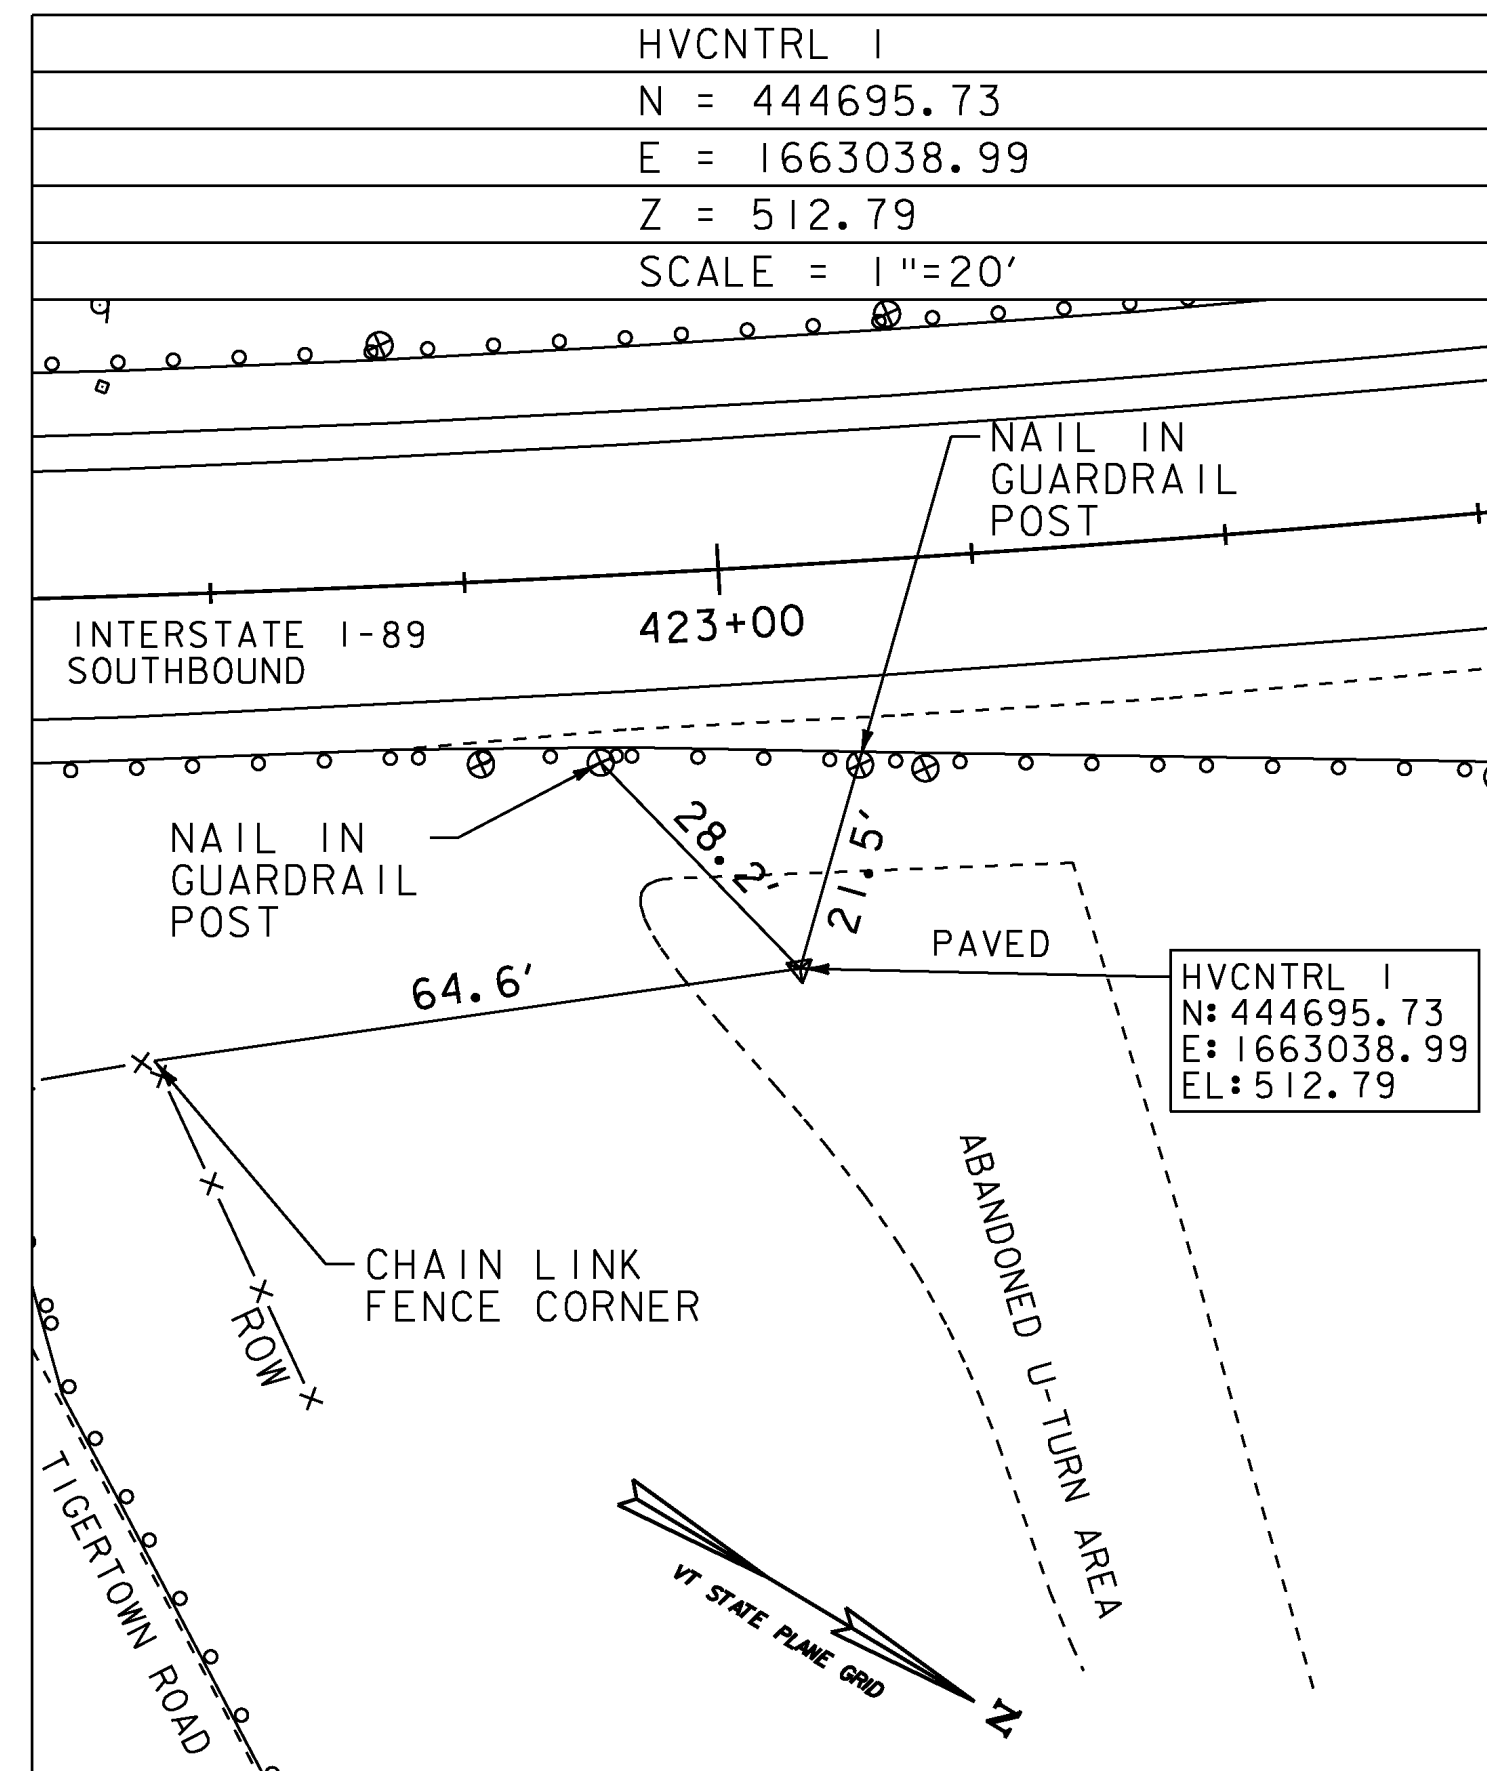

ALIGNMENT TIES
SCALE = 1"=20'

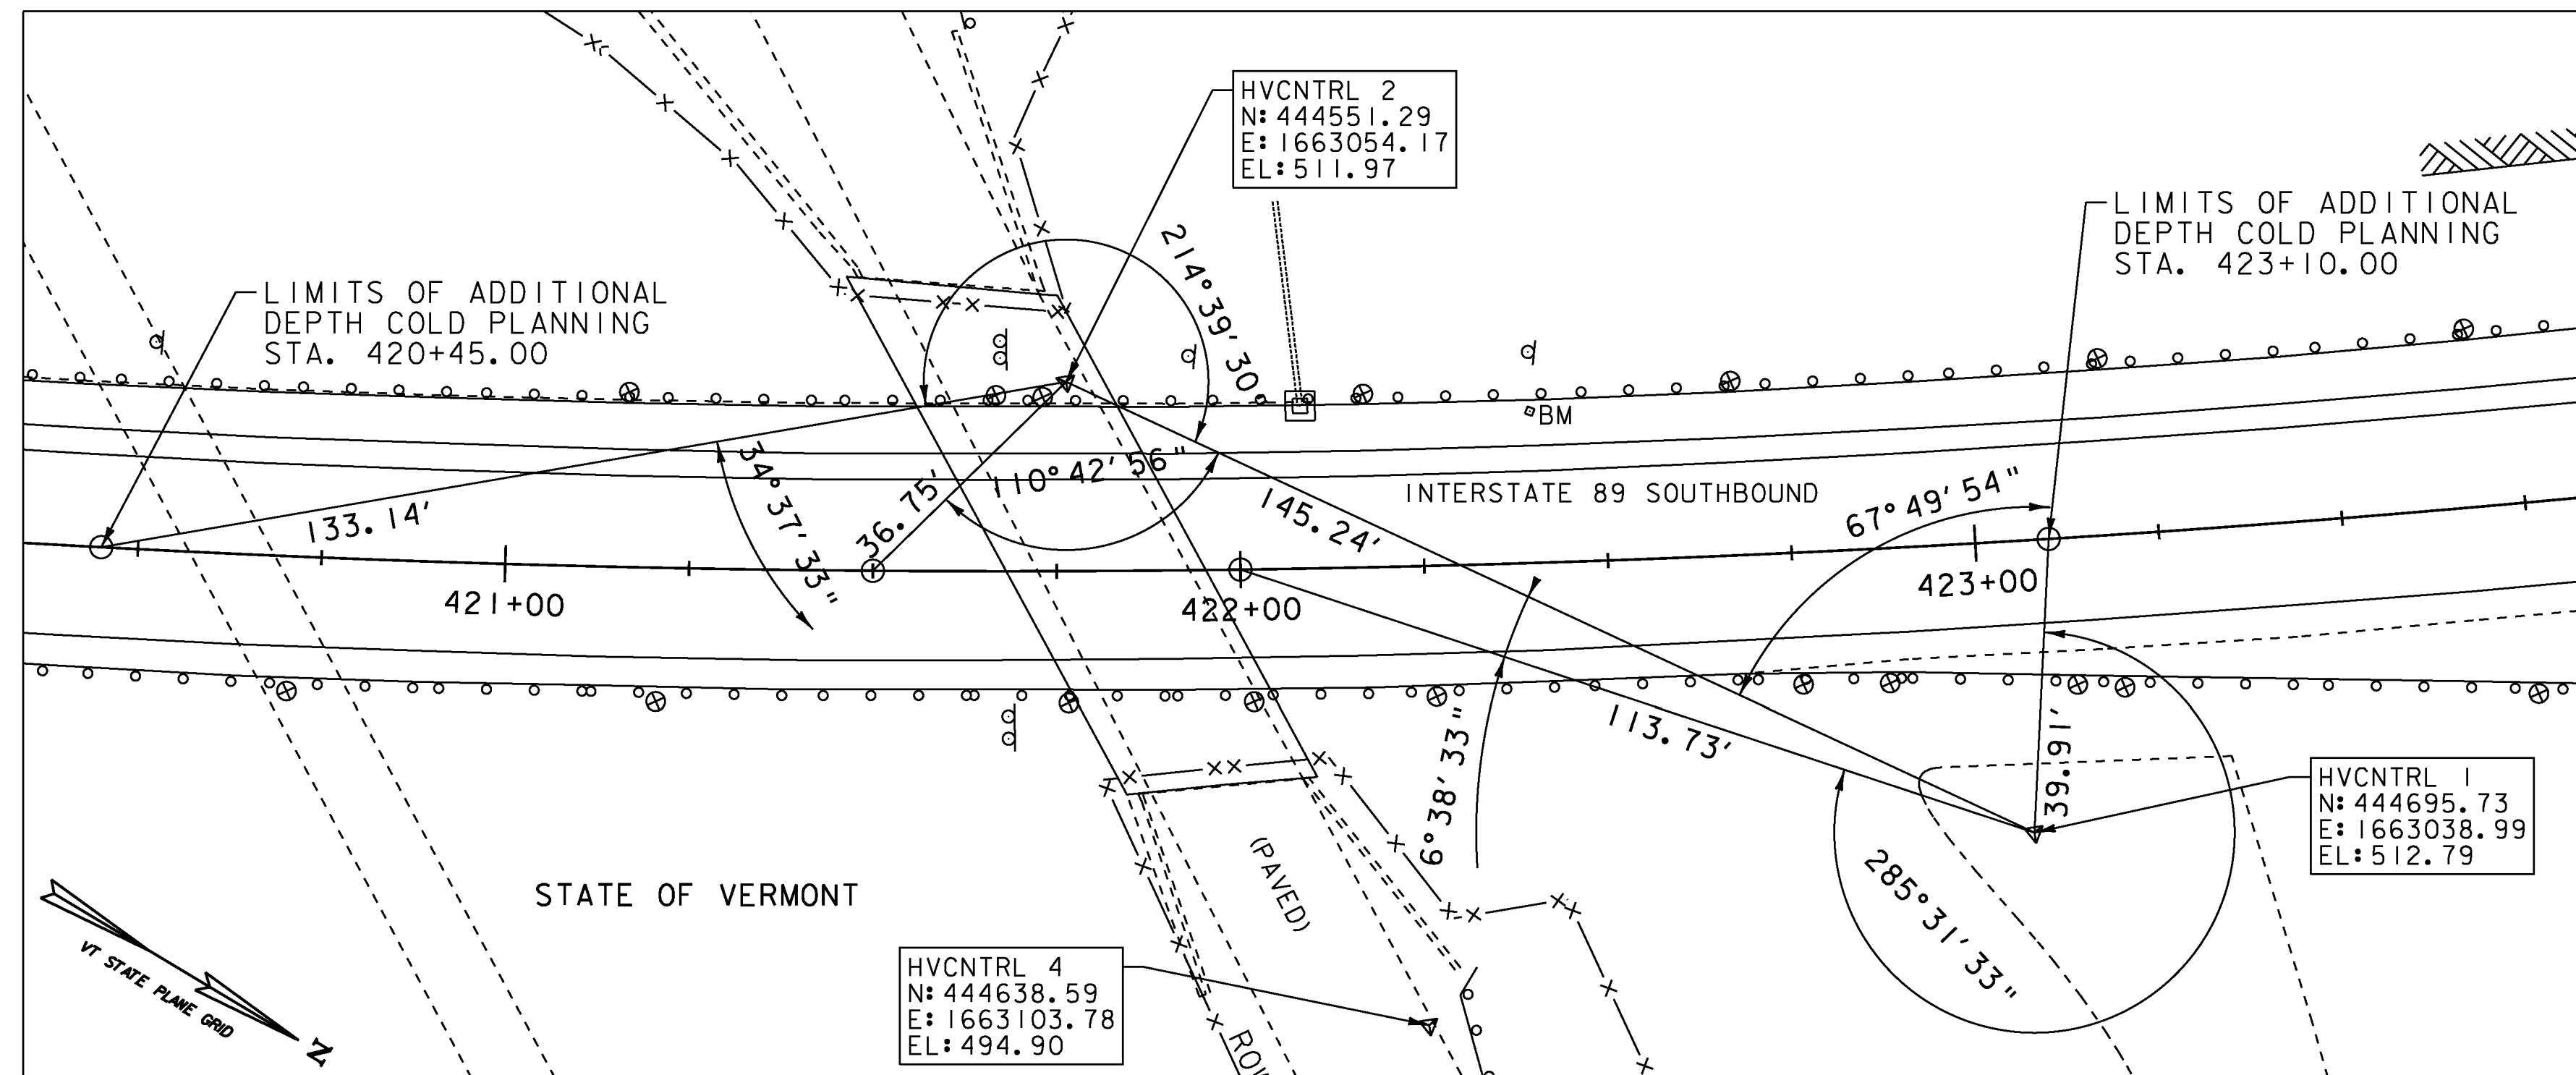

POINT COORDINATES

POINT	STATION	NORTHING	EASTING
POC	STA. 420+45.00	444450.29	1663140.91
POC	STA. 421+50.00	444541.96	1663089.72
POC	STA. 422+00.00	444584.76	1663063.88
PI	STA. 422+20.28	444629.47	1663118.81
POC	STA. 423+10.00	444676.89	1663003.80

DATUM
VERTICAL NAVD 88 (GPS DERIVED)
HORIZONTAL NAD 83 (GPS DERIVED)

PLOTTED 8/6/2010

**ROADWAY
RECONSTRUCTION
TIE SHEET**

PROJECT NAME: HARTFORD - SHARON
PROJECT NUMBER: IM 089-1(57)

FILE NAME: 97A184.dgn
PROJECT LEADER: CDL
DESIGNED BY: SJL
PLOT FILE: 97A184_30.i

PLOT DATE: 8/6/2010
DRAWN BY: SJL
CHECKED BY: EPD
SHEET 30 OF 62