

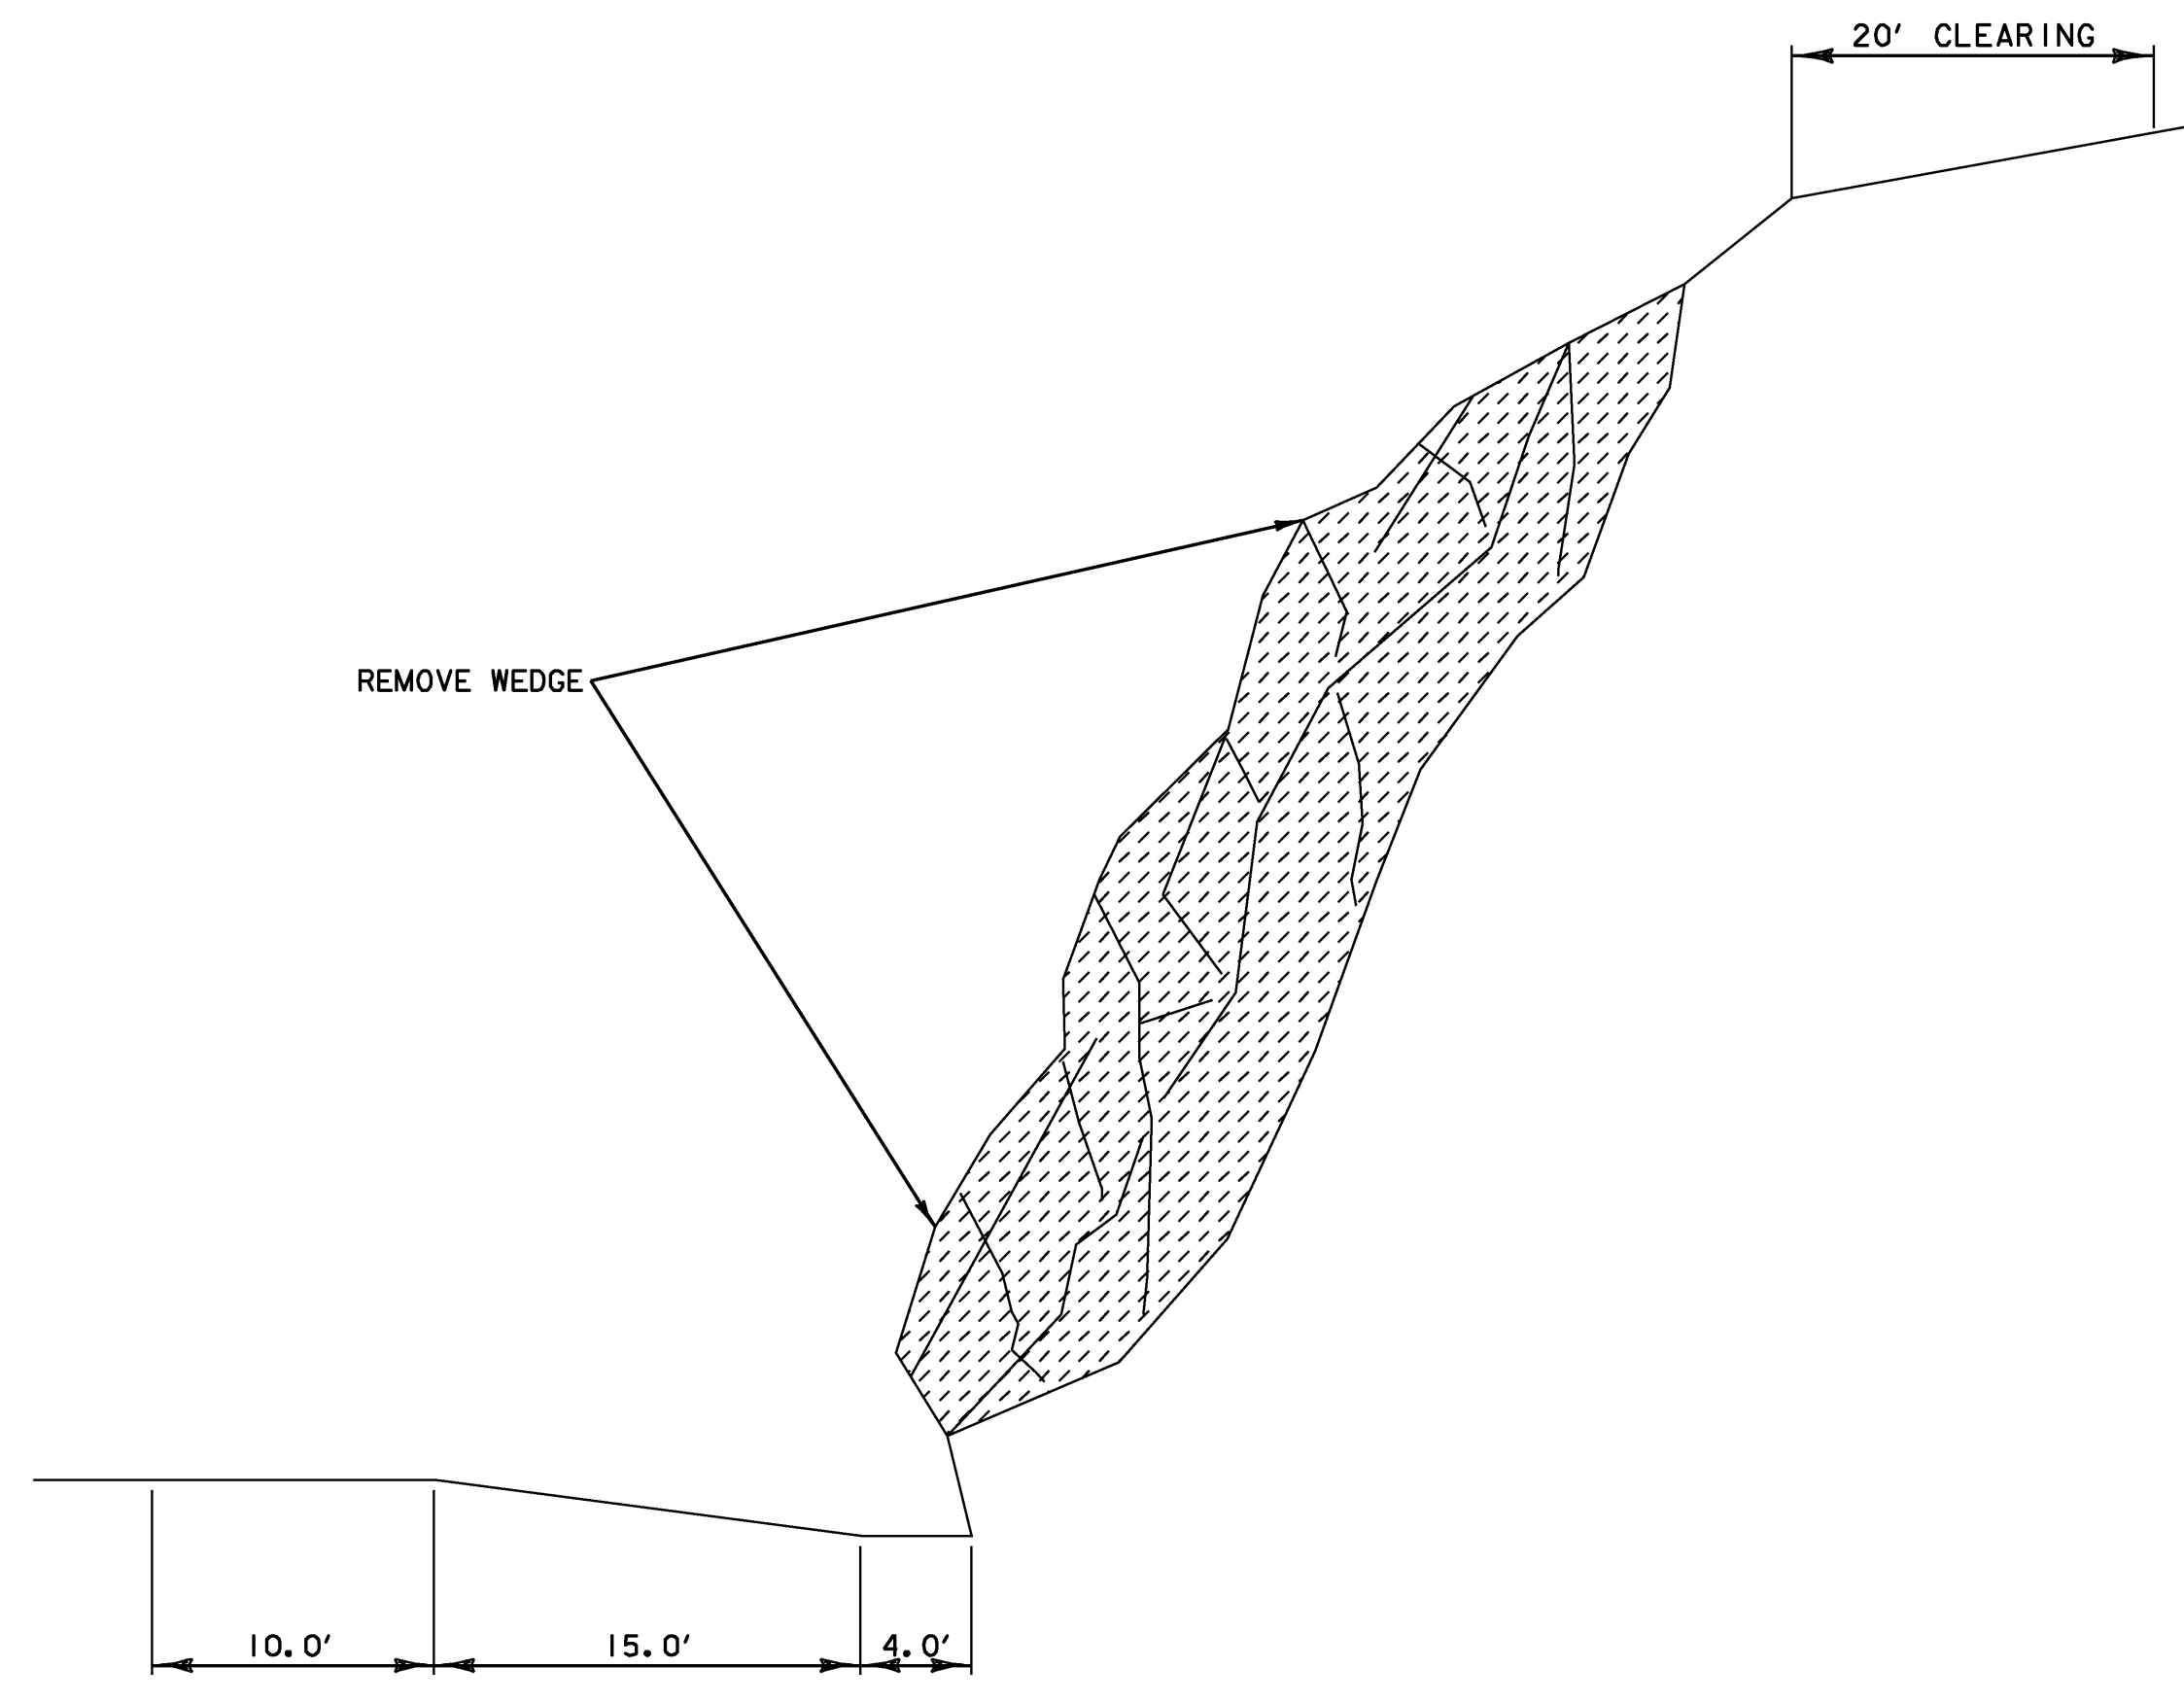


SCALING OF LOOSE BLOCKS IN SLOPE

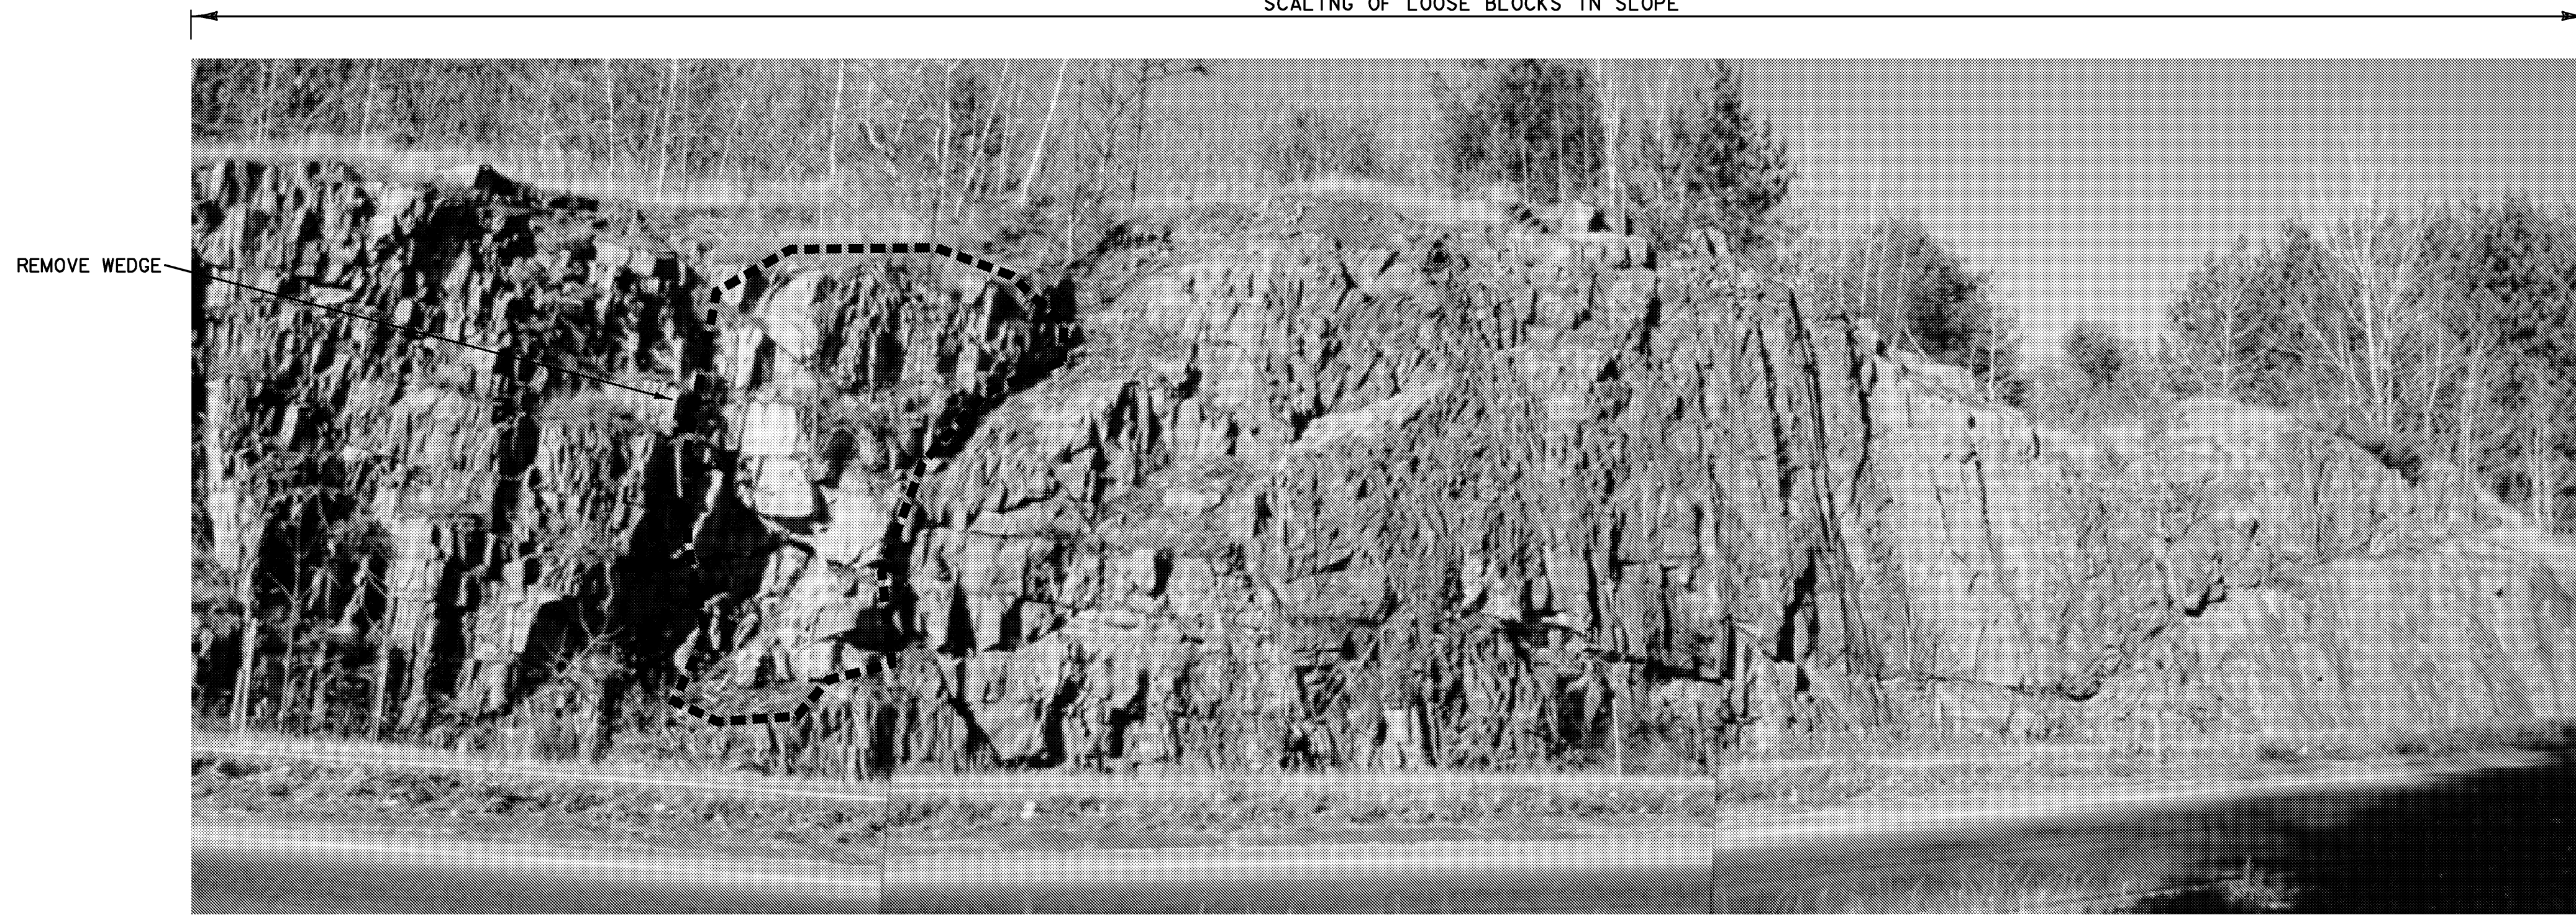

A SCHEMATIC - CROSS SECTION

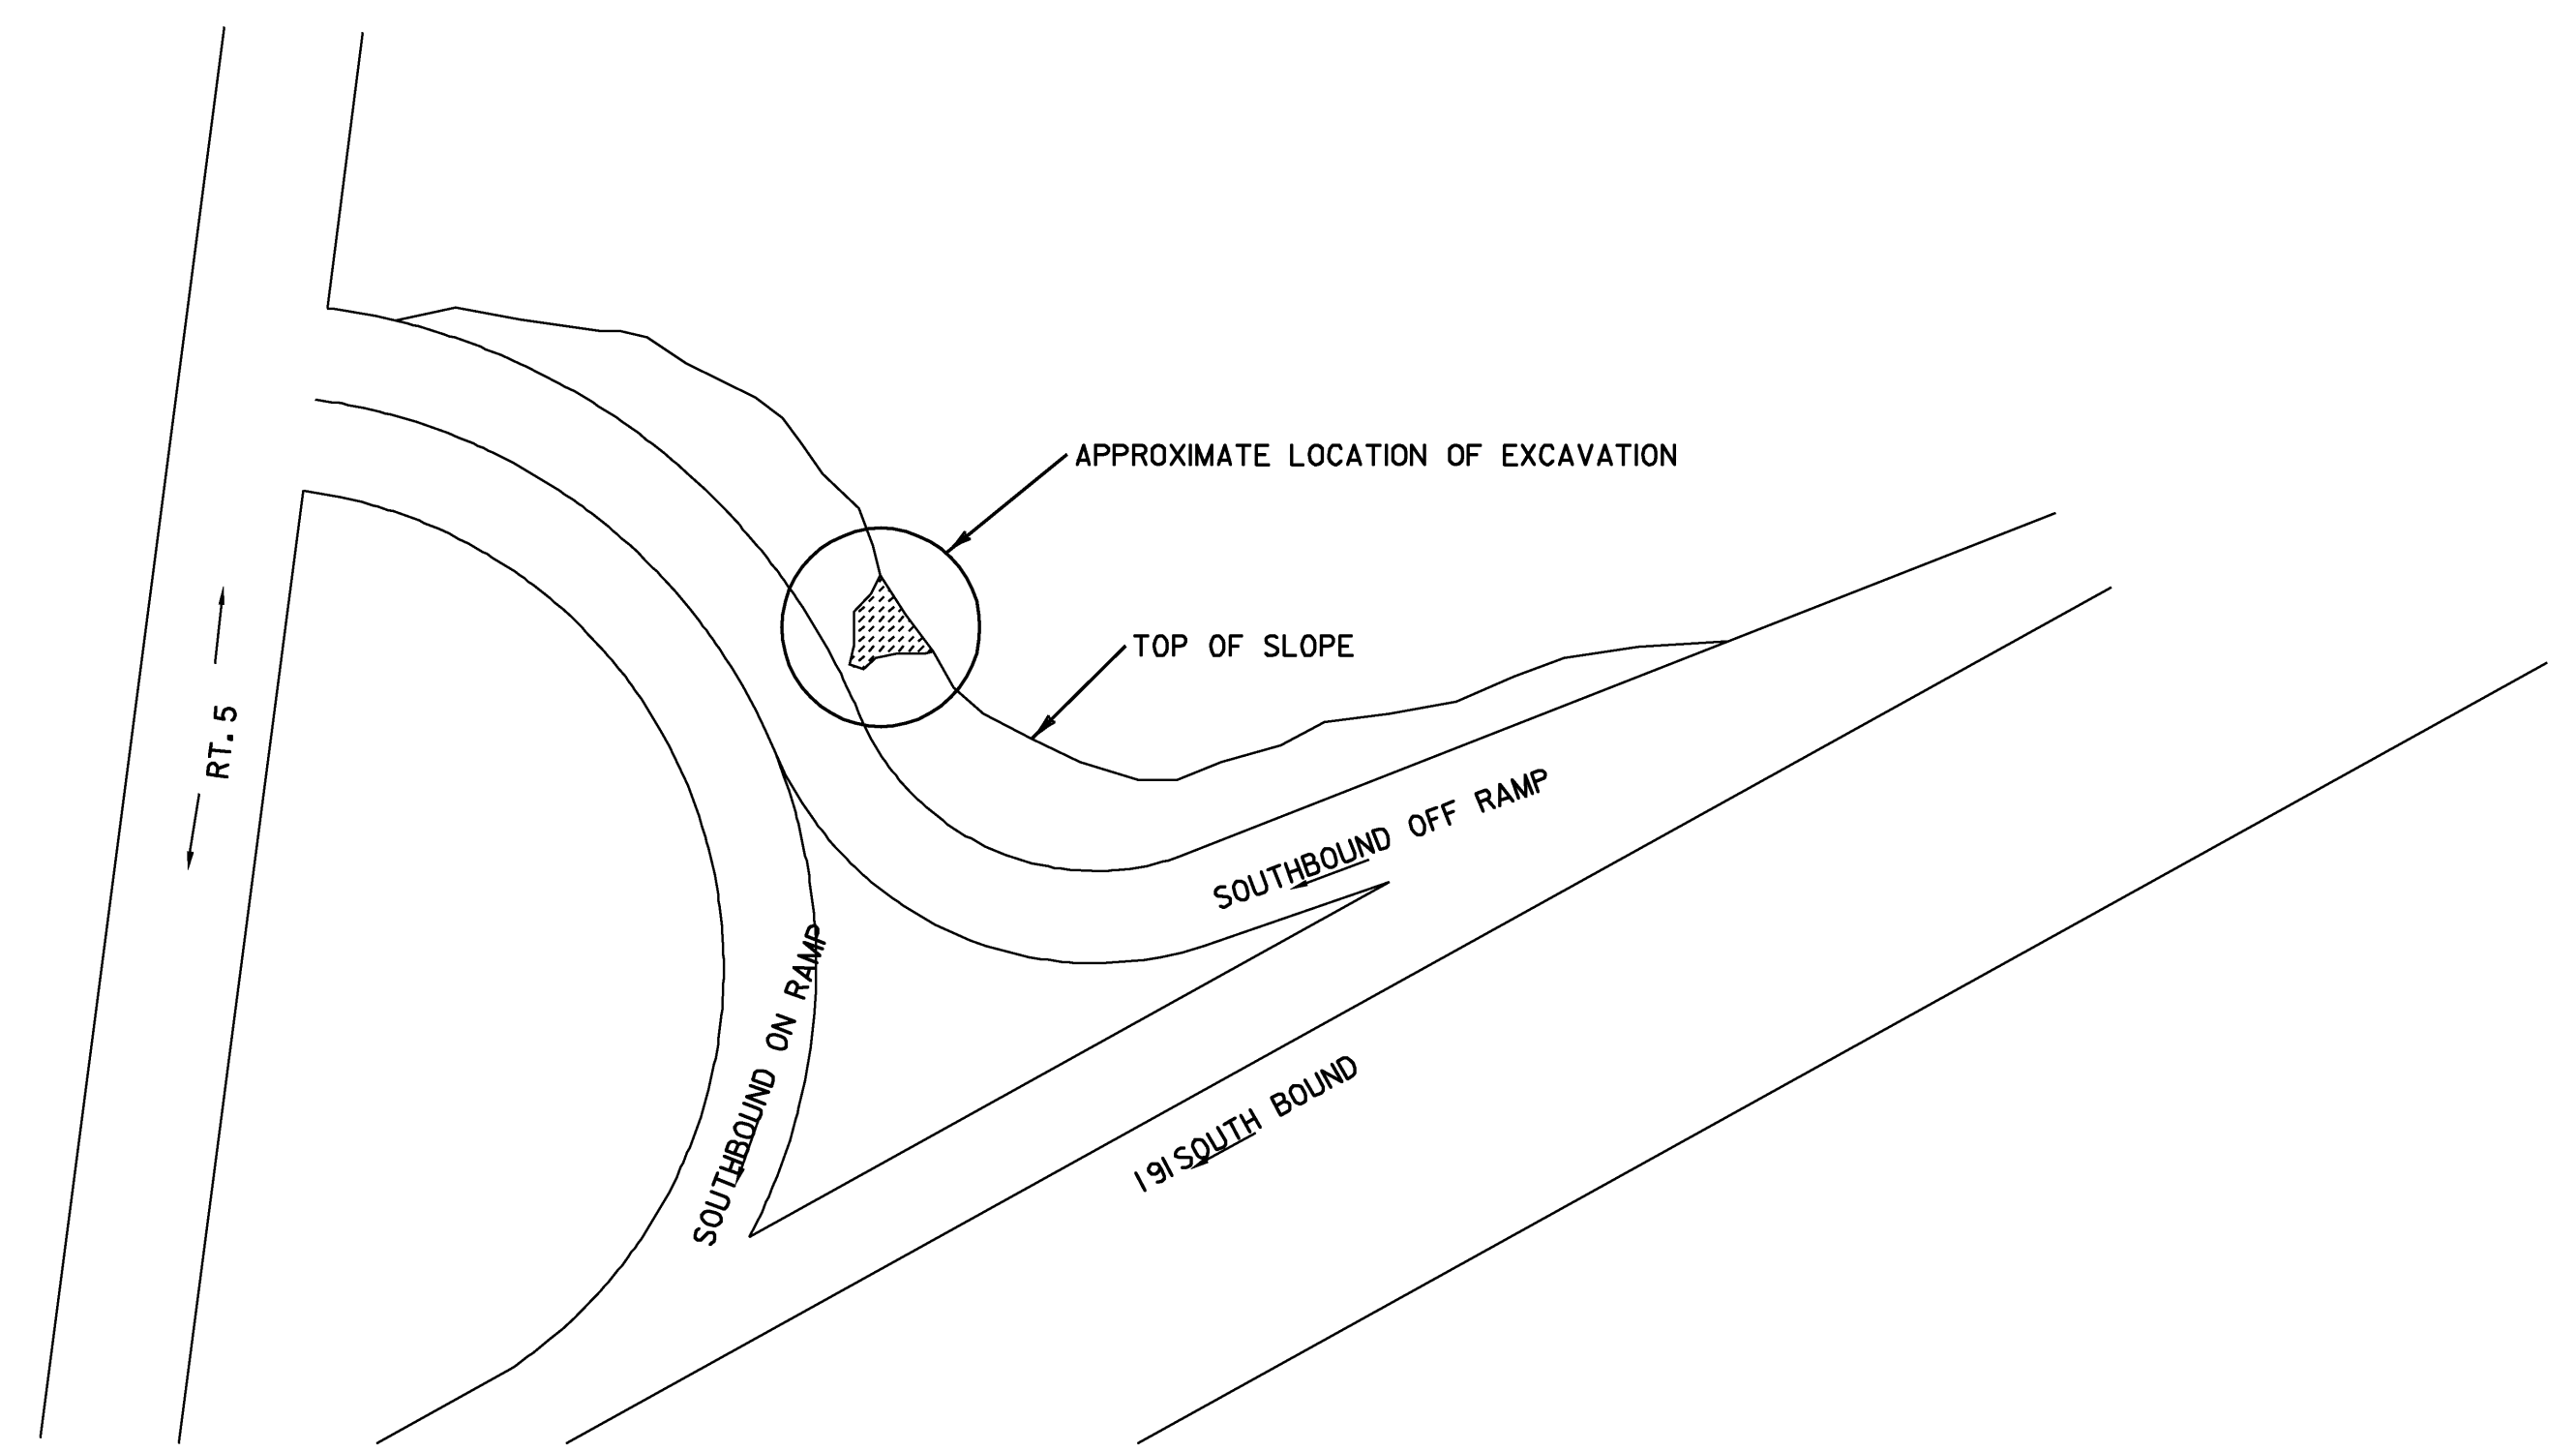

B SCHEMATIC - EXIT II PLAN

LEGEND

ROCK TO BE EXCAVATED

ROCK SLOPE REPAIR NOTE

1. THE WORK CONSISTS OF MACHINE SCALING A LOOSE WEDGE OF ROCK FROM THE FACE OF THE ROCK SLOPE AS DIRECTED BY THE VAOT GEOLOGIST AND THE ENGINEER.

NOT TO SCALE

NOTE: PHOTOS SHALL BE USED AS A VISUAL REFERENCE ONLY. ACTUAL WORK REQUIREMENTS MAY BE MODIFIED BY VAOT GEOLOGIST AND/OR THE ENGINEER.

ROCK SLOPE REPAIRS
SOUTHBOUND OUTSIDE
EXIT 11 OFF RAMP

TYPICAL #22

PROJECT NAME:	HARTFORD - NEWBURY	
PROJECT NUMBER:	IM 091 - 2(72)	
FILE NAME:	d99a052_typicals.dgn	PLOT DATE: 21-JUL-2009
PROJECT LEADER:	K. UPMAL	DRAWN BY: N. PAPPAS
DESIGNED BY:	N. PAPPAS	CHECKED BY: A. BOMBARDIER
IPARM FILE NAME:	d99a052_typ_22	SHEET 45 OF 45