




**TYPICAL MILLING DETAIL**

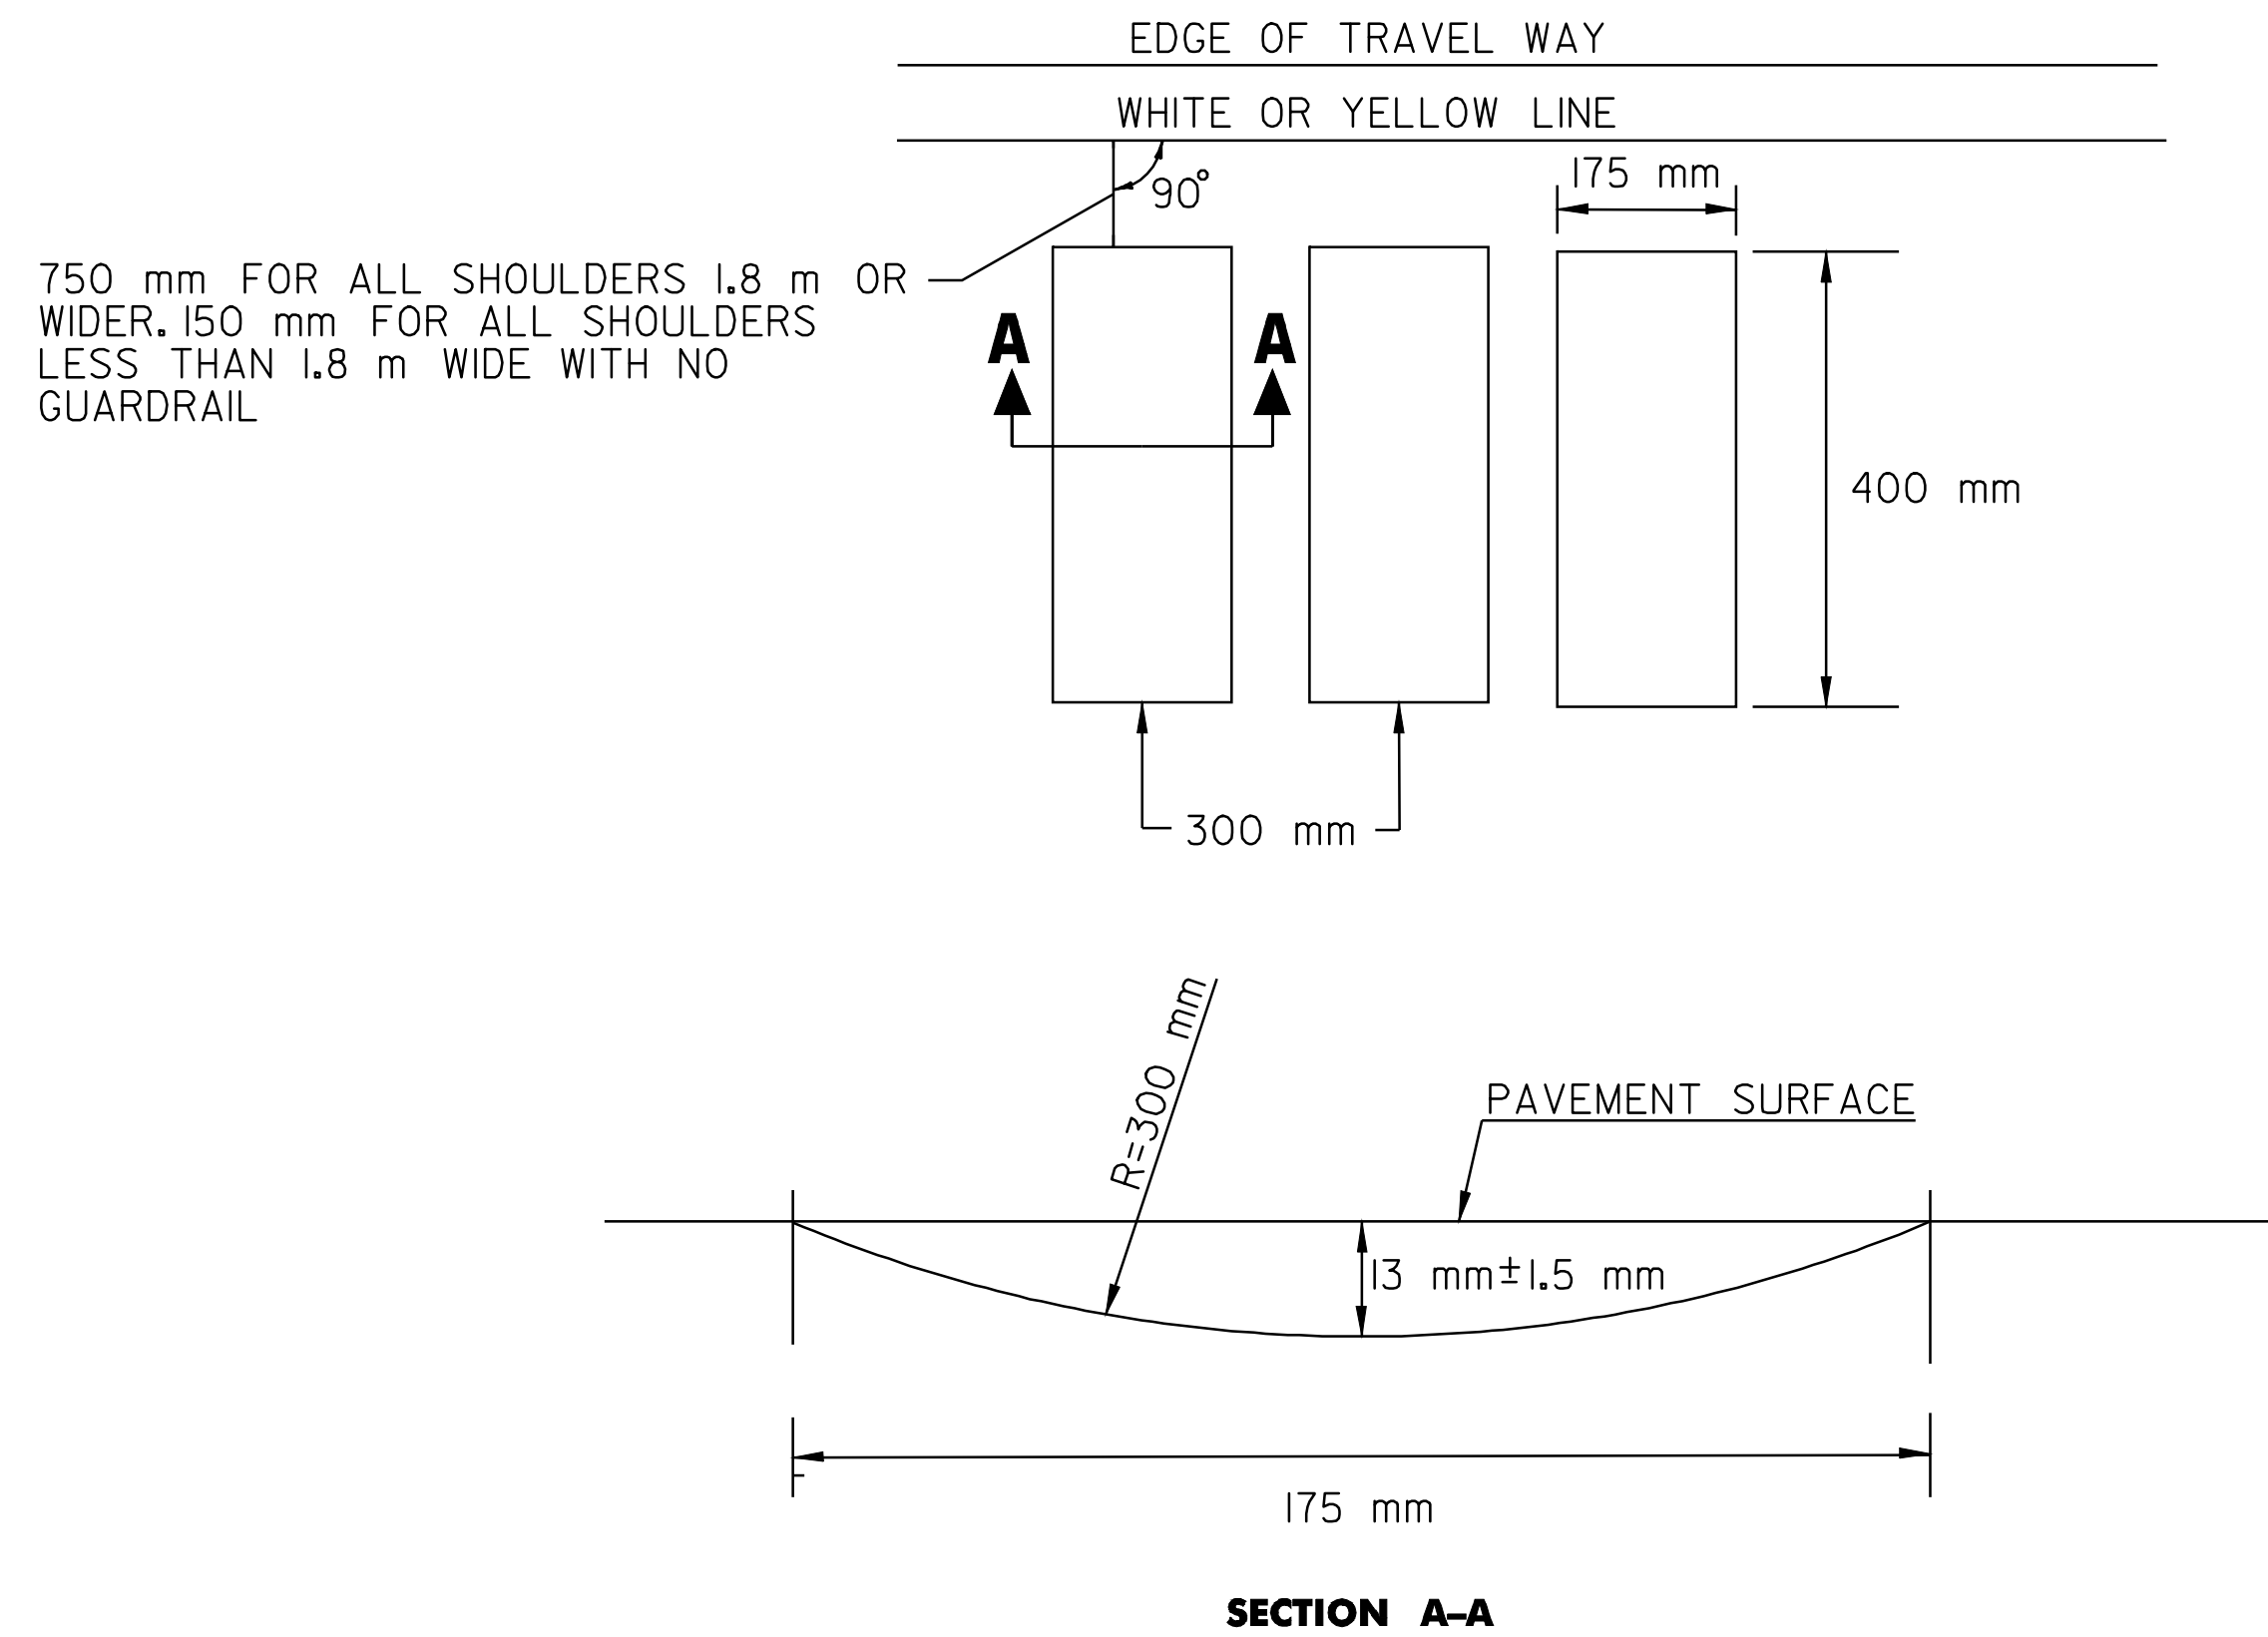

**U-TURN DETAIL**

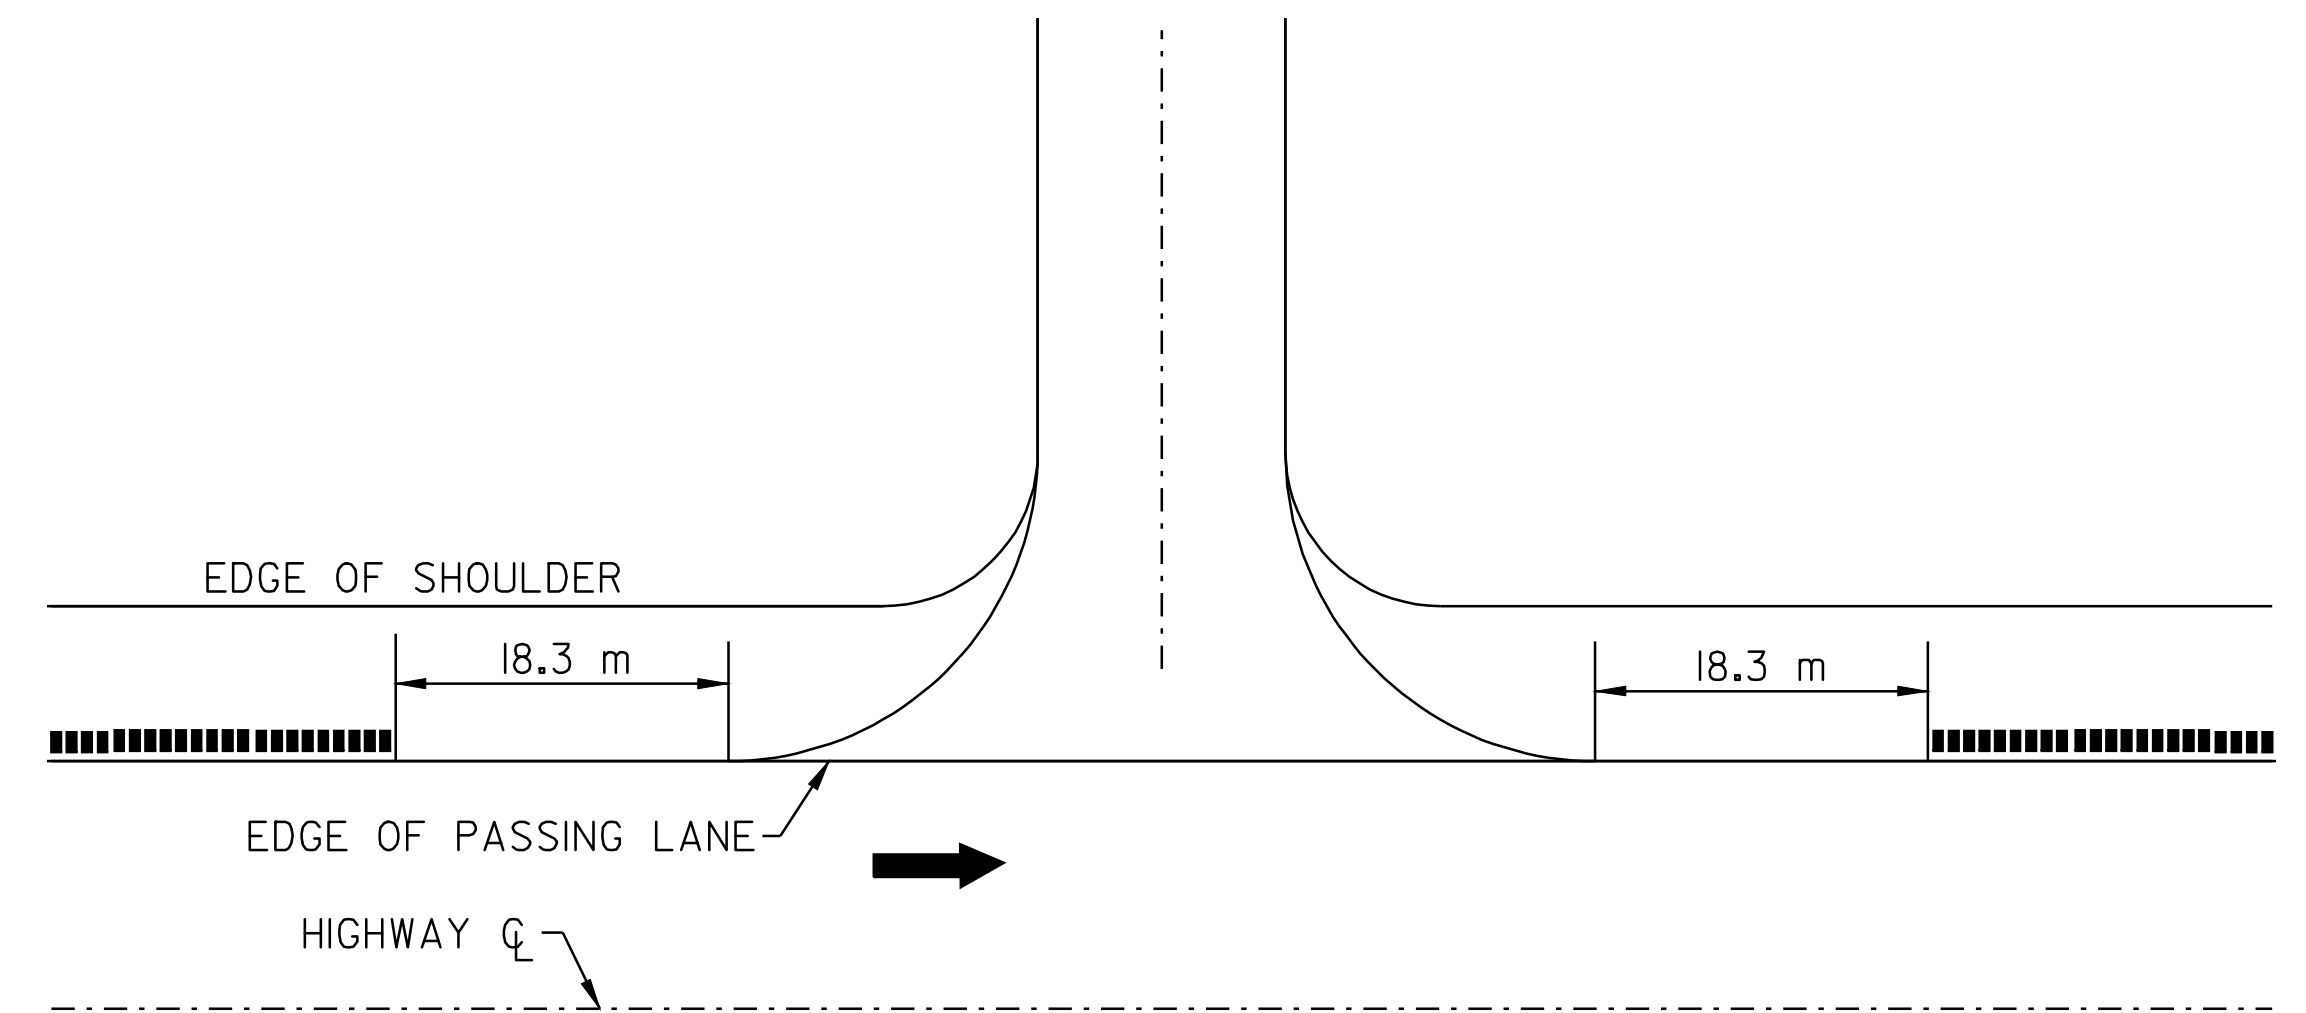


**BRIDGE DETAIL**

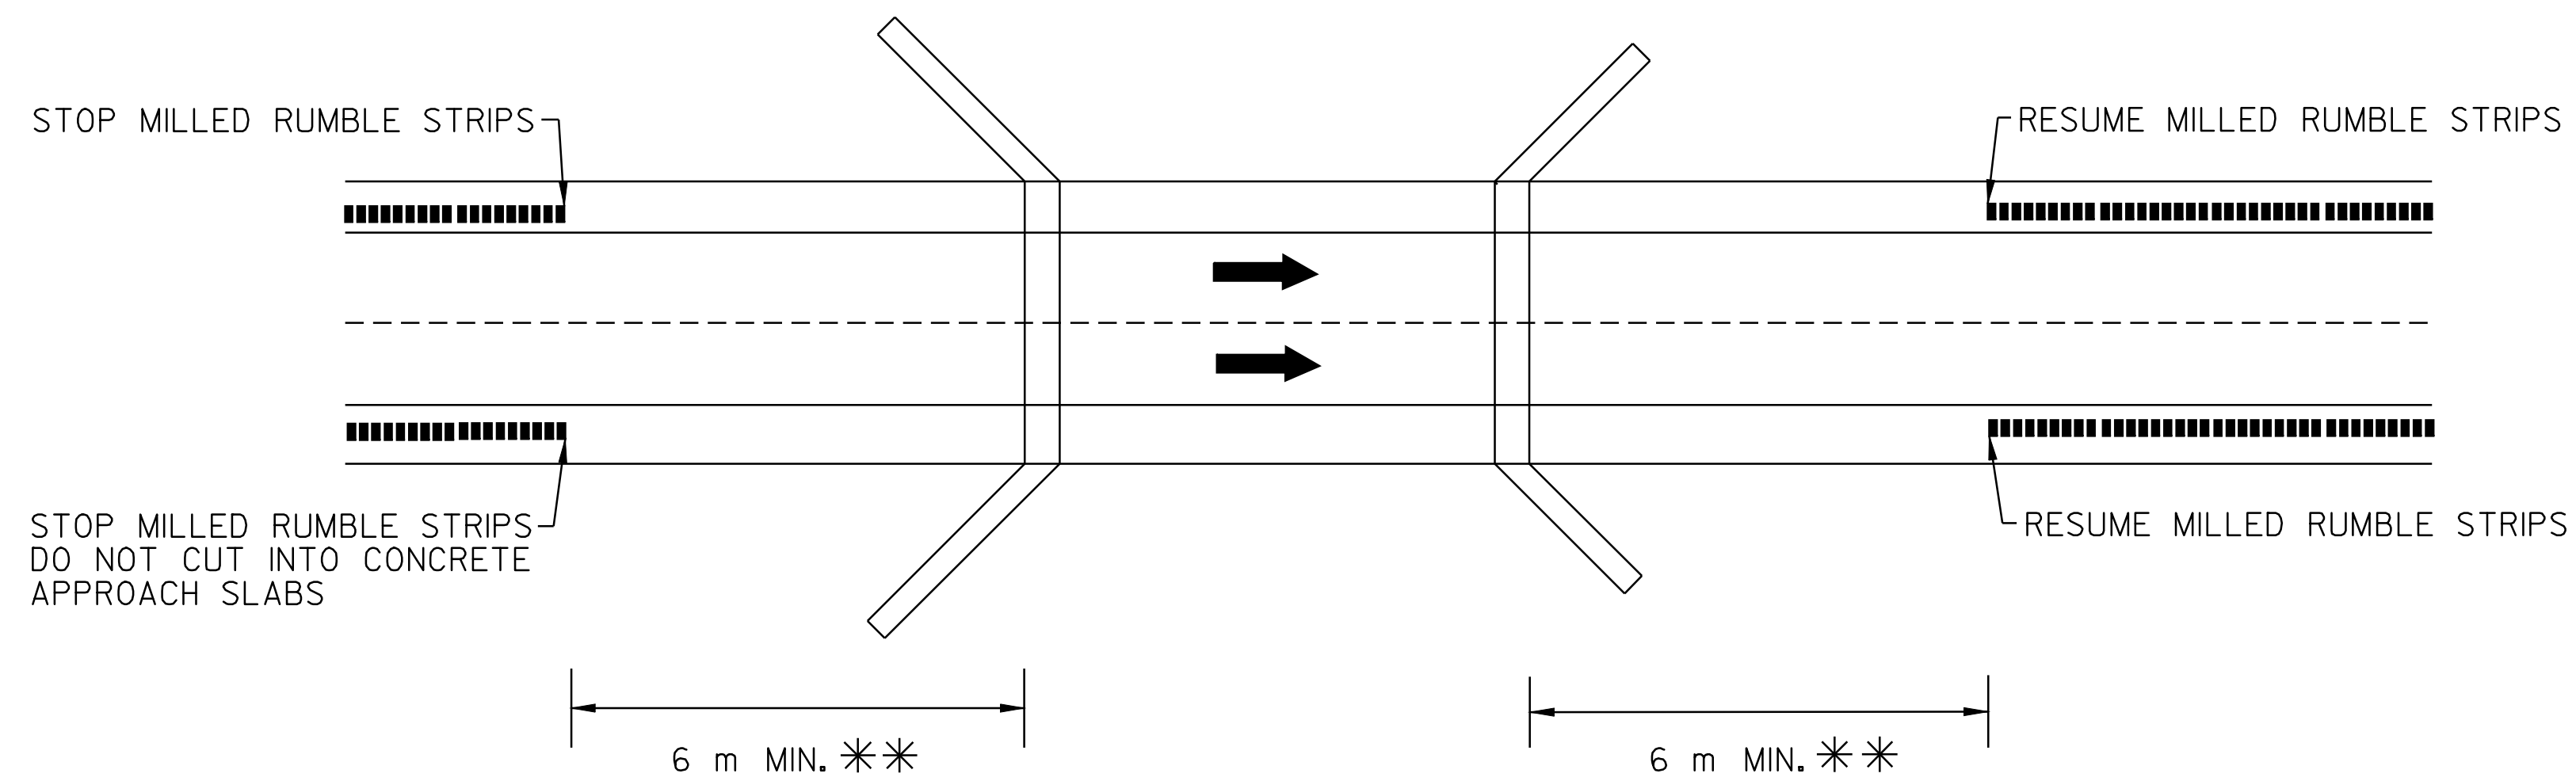

\*\* BRIDGE RAIL WILL DETERMINE MINIMUM DISTANCE IN SOME CASES.

**DRAINAGE DETAIL**

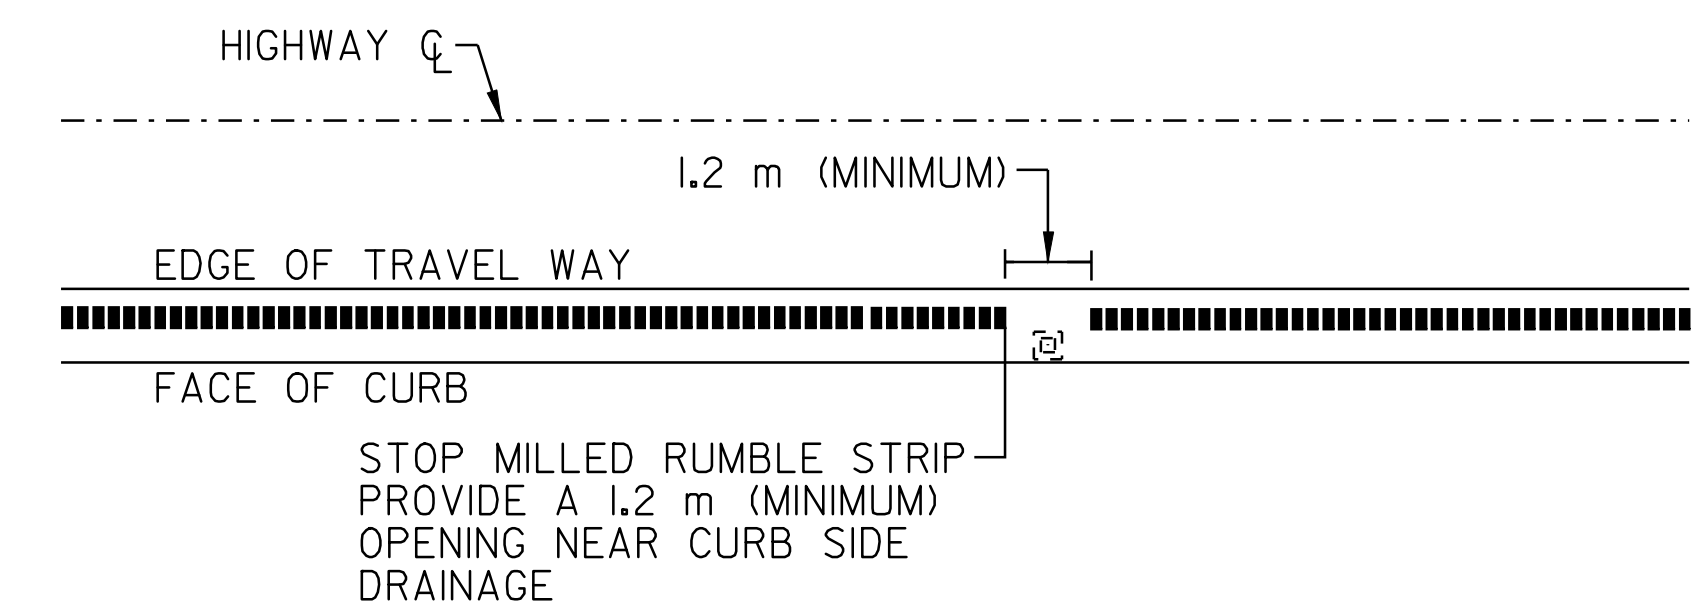

**NOTE:**

MILLED RUMBLE STRIPS WILL NOT BE REQUIRED IN GUARDRAIL AREAS ADJACENT TO THE 1.2 m SHOULDER.

**ARCHIVED  
IN DPR**

**MILLED RUMBLE STRIP DETAIL SHEET #2**

DESIGNED BY	DATE	2-01
DRAWN BY	DATE	2-01
DESIGN FILE NO.	/pave/99a204/pa204.dgn	
PRF FILE	DATE	15-04
	PLOTTED	15-APR-2008 15:04
PROJ. NAME	LYNDON - BARTON	
PROJ. NO.	IM 091 - 3(10)	
SHEET	15 OF 17	SHEETS

DATUM	
VERTICAL	N/A
HORIZONTAL	N/A

**LEGEND**

- DIRECTION OF TRAFFIC FLOW
- MILLED RUMBLE STRIPS