

- LEGEND**
- RWA = ROAD WORK AHEAD
  - RW500 = ROAD WORK 500 FEET
  - RWN = ROAD WORK NEXT ( ) MILES
  - RPA = RAMP PAVING AHEAD (TRIPOD MOUNTED)
  - ERW = END ROAD WORK

**CONSTRUCTION APPROACH SIGNING**



SEE STD. E-100M FOR SIGN PLACEMENT

LIST OF CONSTRUCTION SIGNS

LOCATION	RWA	RW500	ERW	RWN	RPA
I-91 NORTHBOUND					
BEGIN PROJECT	2	2		2	
EXIT 23 INTERCHANGE	2			2	4
EXIT 24 INTERCHANGE	2		4	2	4
EXIT 25 INTERCHANGE			6		4
END PROJECT			2		
<b>TOTALS</b>	<b>6</b>	<b>2</b>	<b>12</b>	<b>6</b>	<b>12</b>

NOTES:

1. ADDITIONAL RAMP SIGNING MAY BE REQUIRED AS DIRECTED BY THE RESIDENT ENGINEER.
2. THE BID PRICE FOR TRAFFIC CONTROL, ITEM 641.10, SHALL INCLUDE ALL APPROACH AND ON-PROJECT CONSTRUCTION SIGNING, BARRIERS, BARRELS, CONES, BARRICADES, TEMPORARY REGULATORY AND WARNING SIGNS, AND POSTS AS DETAILED IN STANDARD E-103M, MAINLINE TRAFFIC CONTROL - DIVIDED HIGHWAY. ALL ADJUSTING, RELOCATING, AND REMOVING OF THESE DEVICES AS DIRECTED BY THE RESIDENT ENGINEER, SHALL ALSO BE INCLUDED. THE FOLLOWING ITEMS WILL BE PAID UNDER THEIR SPECIFIC BID PRICES:  
 646.614, 646.615, 646.60, 646.64, 646.66, AND 646.70 - TEMPORARY PAVEMENT MARKINGS  
 630.10, AND 630.15 - UNIFORMED TRAFFIC OFFICERS AND FLAGGERS
3. FOUR (4) PORTABLE CHANGEABLE MESSAGE SIGNS WILL BE PROVIDED FOR USE ALONG THIS PROJECT. THE PLACEMENT OF THESE MESSAGE SIGNS AS WELL AS THEIR MESSAGE WILL BE APPROVED BY THE RESIDENT ENGINEER. THIS QUANTITY IS PAID FOR AS ITEM 641.15, PORTABLE CHANGEABLE MESSAGE SIGN.
4. ON STANDARD E-103M, REPLACE SIGN #W4-2 WITH #W9-2:

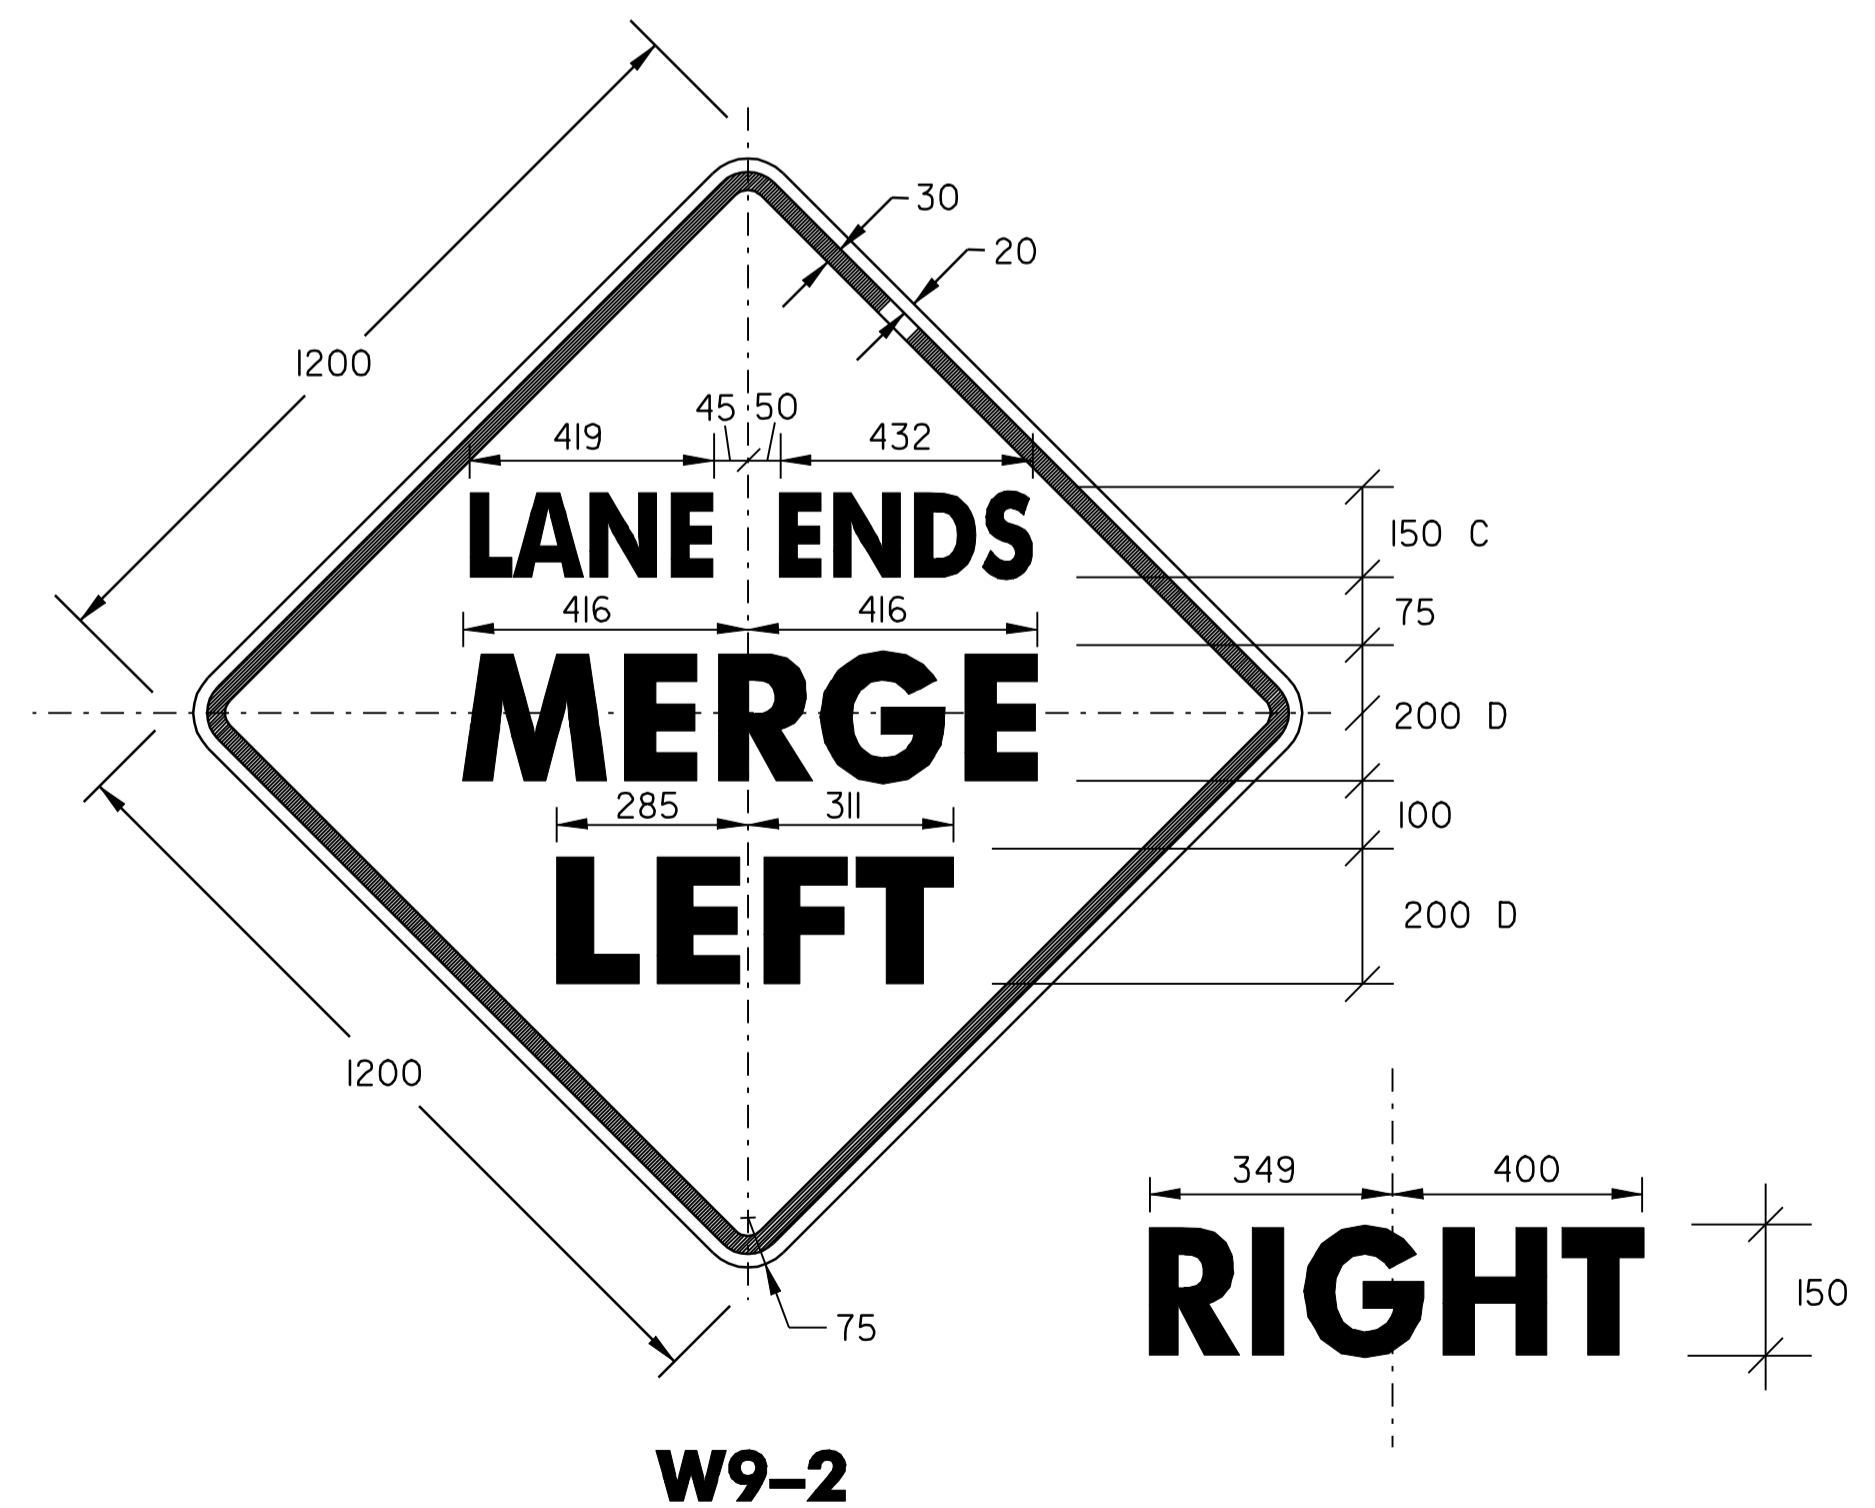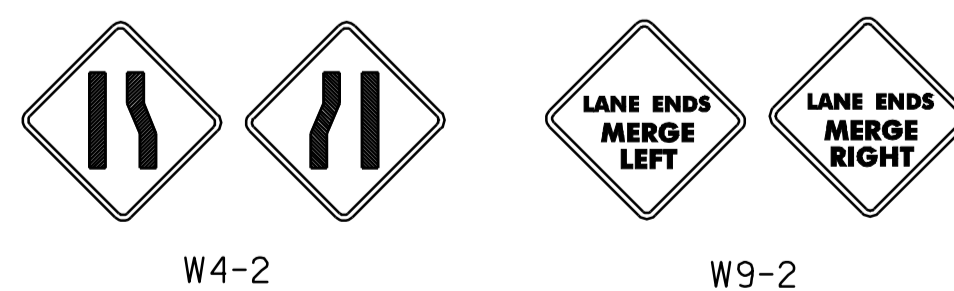

COLORS AND MATERIALS SEE STD. E-151

NOTE: ALL DIMENSIONS IN MILLIMETERS UNLESS NOTED OTHERWISE.

**ARCHIVED  
IN DPR**



REVISED LSW 06-05-01

**CONSTRUCTION APPROACH SIGNING**

DESIGNED BY BCE/PJM DATE 9-00  
 DRAWN BY C.E.A., INC. DATE 9-00  
 DESIGN FILE NO. /pave/99a204/pa204.dgn  
 PRF FILE pa204cas.i DATE 03-APR-2008 15:0  
 PROJ. NAME **LYNDON - BARTON**  
 PROJ. NO. **IM 091 - 3(10)**  
 SHEET **17** OF **17** SHEETS

DATUM  
 VERTICAL N/A  
 HORIZONTAL N/A