



**SOUTH BOUND EXISTING BRIDGE TYPICAL**

SCALE 1/4" = 1'-0"

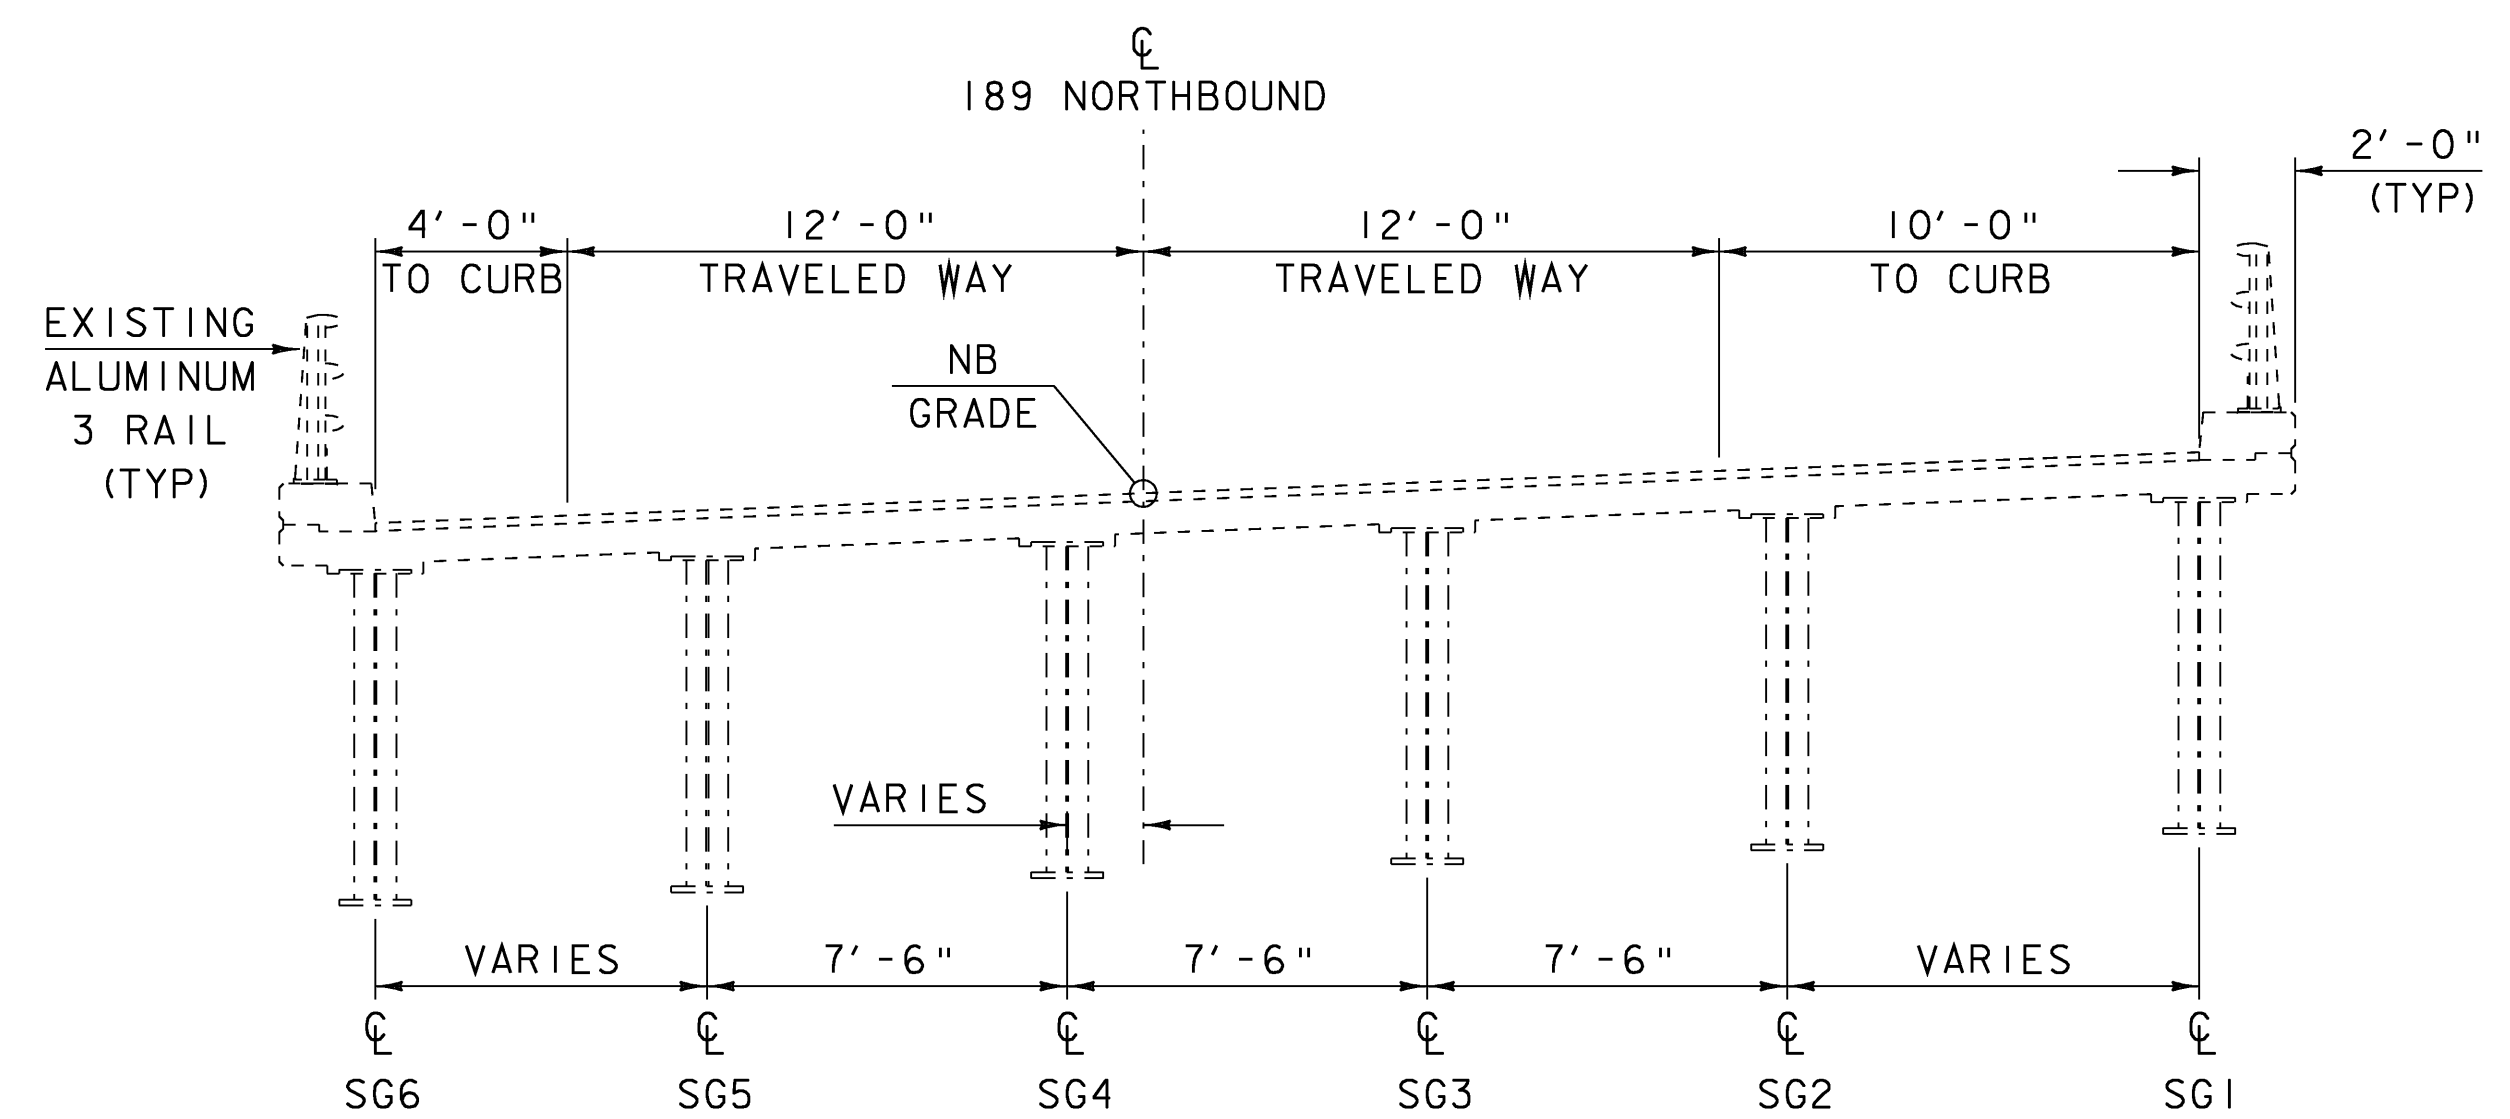

**NORTH BOUND EXISTING BRIDGE TYPICAL**

SCALE 1/4" = 1'-0"

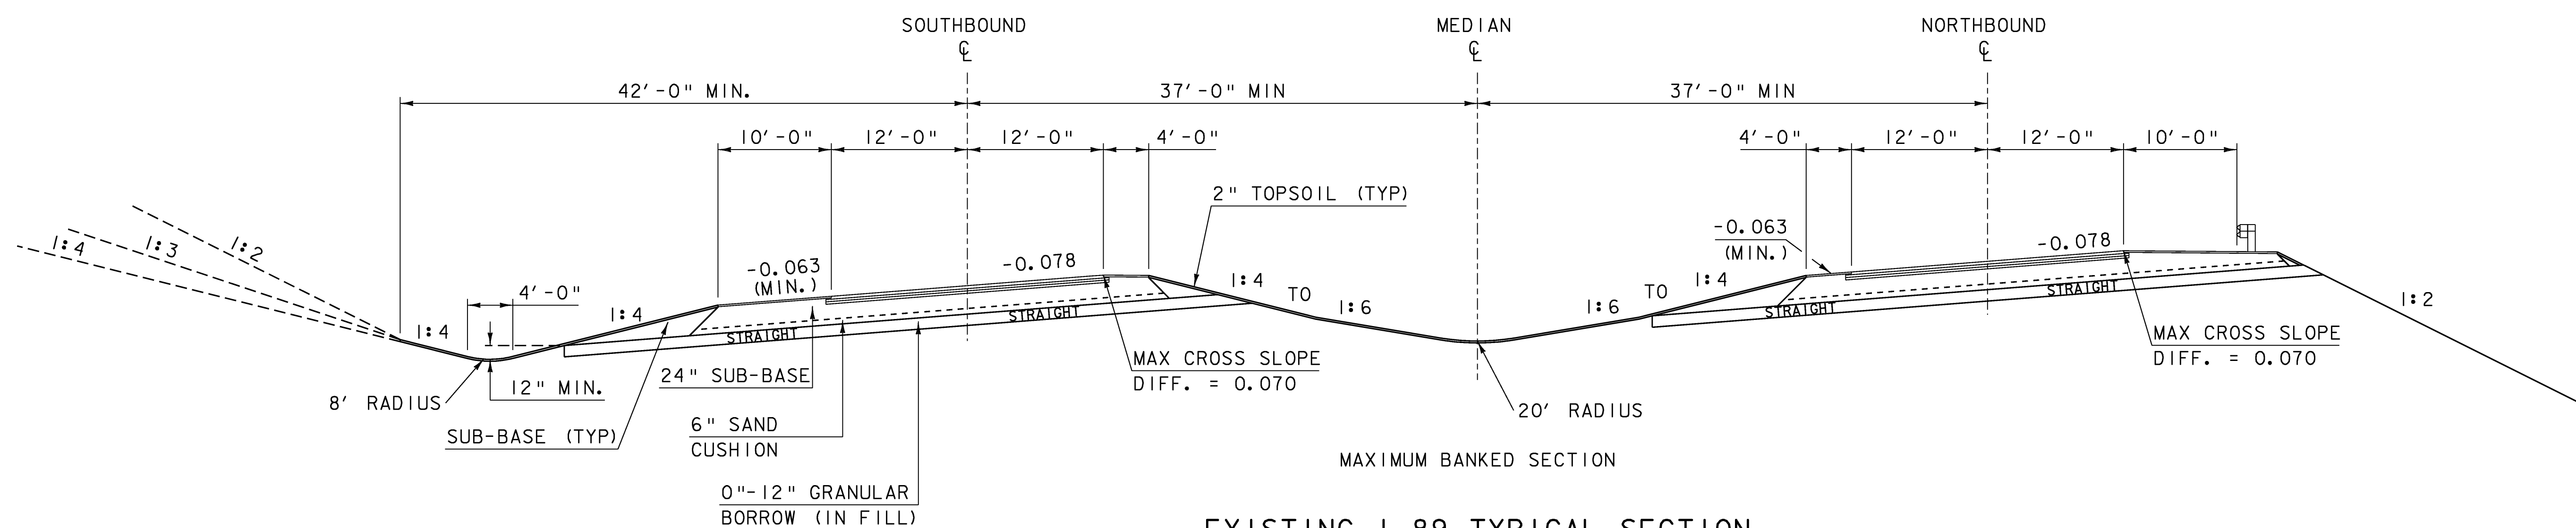

**EXISTING I-89 TYPICAL SECTION**

SCALE 1/8" = 1'-0"

SCALE 1/4" = 1'-0"

SCALE 1/8" = 1'-0"

PROJECT:	BERLIN	PROJECT NO.:	IM 089-1 (20)
DESIGN FILE NAME:	99a270\structures\s99a270typ.dgn	PLOT DATE:	05-DEC-2007
IPARM FILE NAME:	s00a270typ.i	DRAWN BY:	R.PELLETT
DESIGNED BY:	G.SPILAK	CHECKED BY:	R.S.YOUNG
SQUAD LEADER:	C.P.WILLIAMS	EXISTING TYPICAL SECTIONS	SHEET: 9 OF 104