


GUARDRAIL LOCATIONS—OVERPASSES


NOT TO SCALE

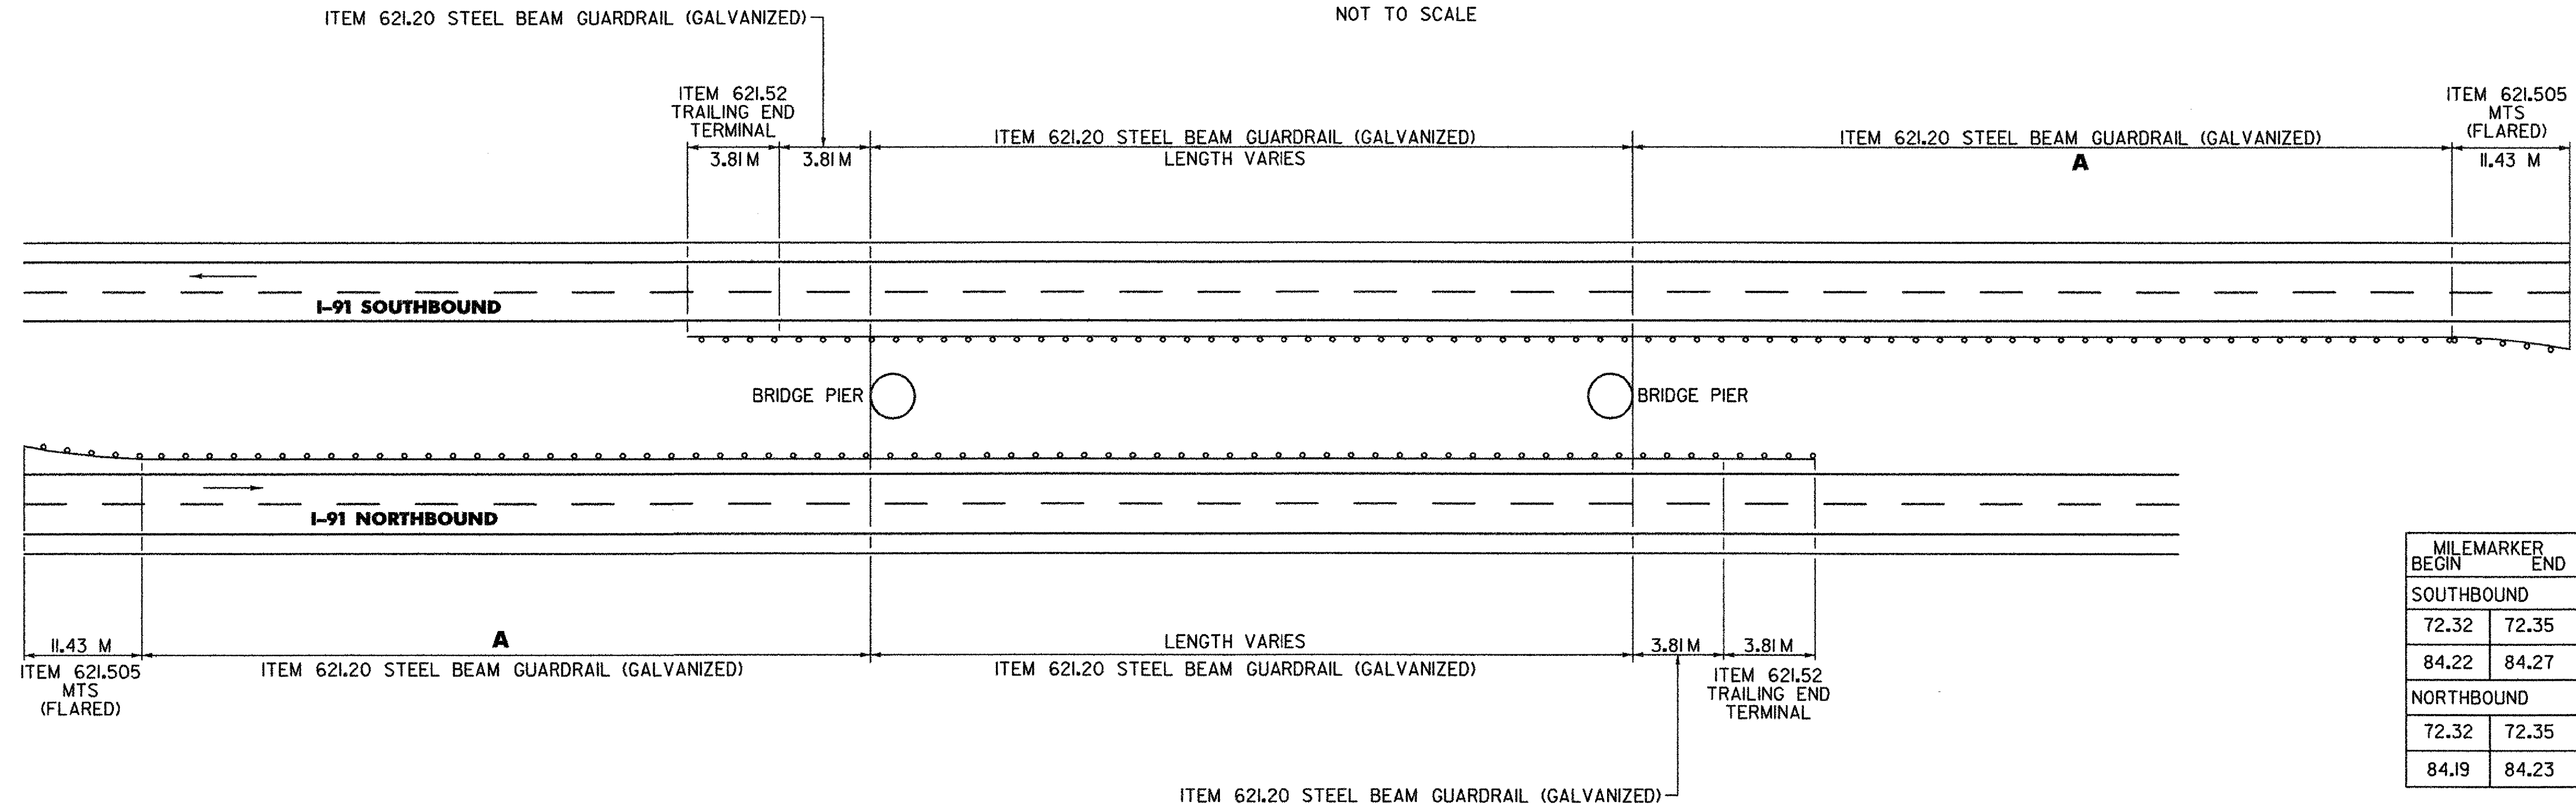

MILEMARKER BEGIN	MILEMARKER END	A
SOUTHBOUND		
72.32	72.35	123 M
84.22	84.27	123 M
NORTHBOUND		
72.32	72.35	118 M
84.19	84.23	126 M

GUARDRAIL LOCATIONS—SIGN FOUNDATION

NOT TO SCALE

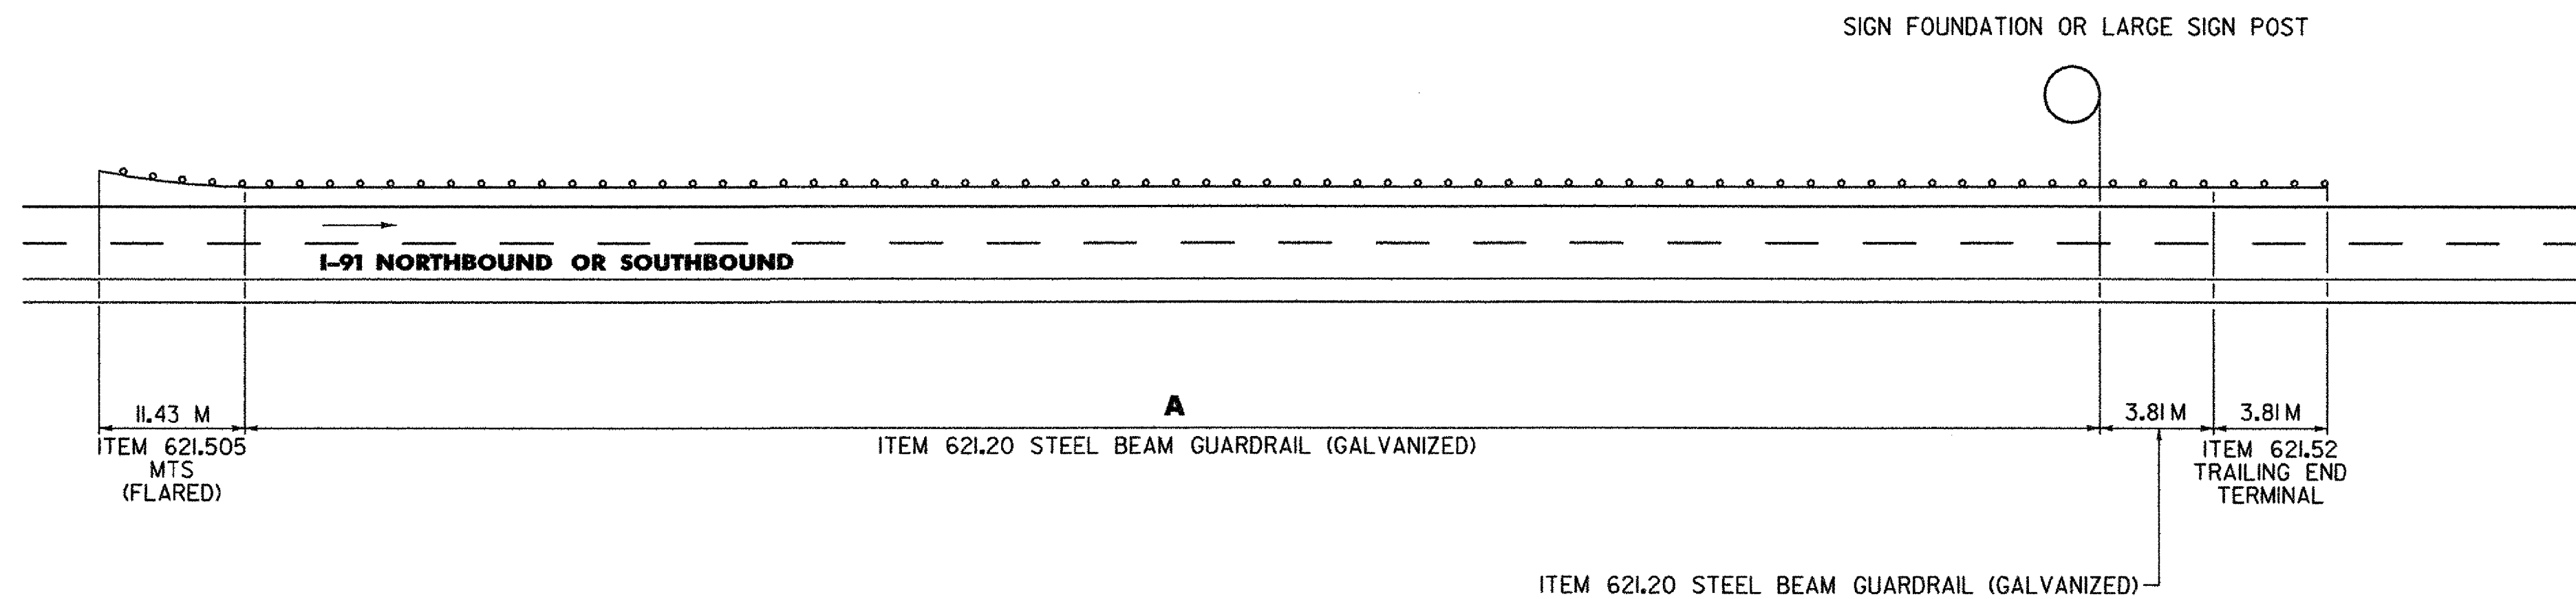

MILEMARKER BEGIN	MILEMARKER END	LOC.	A
NORTHBOUND			
69.96	69.98	MED	57 M
SOUTHBOUND			
70.24	70.29	MED	84 M
70.03	70.04	MED	82 M

SEE ITEM DETAIL SUMMARY SHEETS FOR:

- 621.17 CABLE GUARDRAIL
- 621.20 STEEL BEAM GUARDRAIL (GALVANIZED)
- 621.205 STEEL BEAM GUARDRAIL, GALVANIZED W/2.4M POSTS
- 621.505 MANUFACTURED TERMINAL SECTION (FLARED)
- 621.505 MANUFACTURED TERMINAL SECTION (TANGENT)
- 621.52 TRAILING END TERMINAL
- 621.60 ANCHOR FOR STEEL BEAM GUARDRAIL
- 621.65 ANCHOR FOR CABLE RAIL
- 621.65 ANCHOR FOR CABLE RAIL (MOD)

**GUARDRAIL
TREATMENT AT
BRIDGE PIERS/
OVERHEAD SIGNS**

engineering planning management development

PROJECT NAME: HARTFORD - NEWBURY	PLOT DATE: 09/25/2006
PROJECT NUMBER: IM 091-2(67)	DRAWN BY: R.H. BARNES
FILE NAME: ...\\DGN\z042GRTREAT.dgn	CHECKED BY: E.P. DETRICK
DESIGNED BY: C.D. LATHROP	SHEET 31 OF 32