

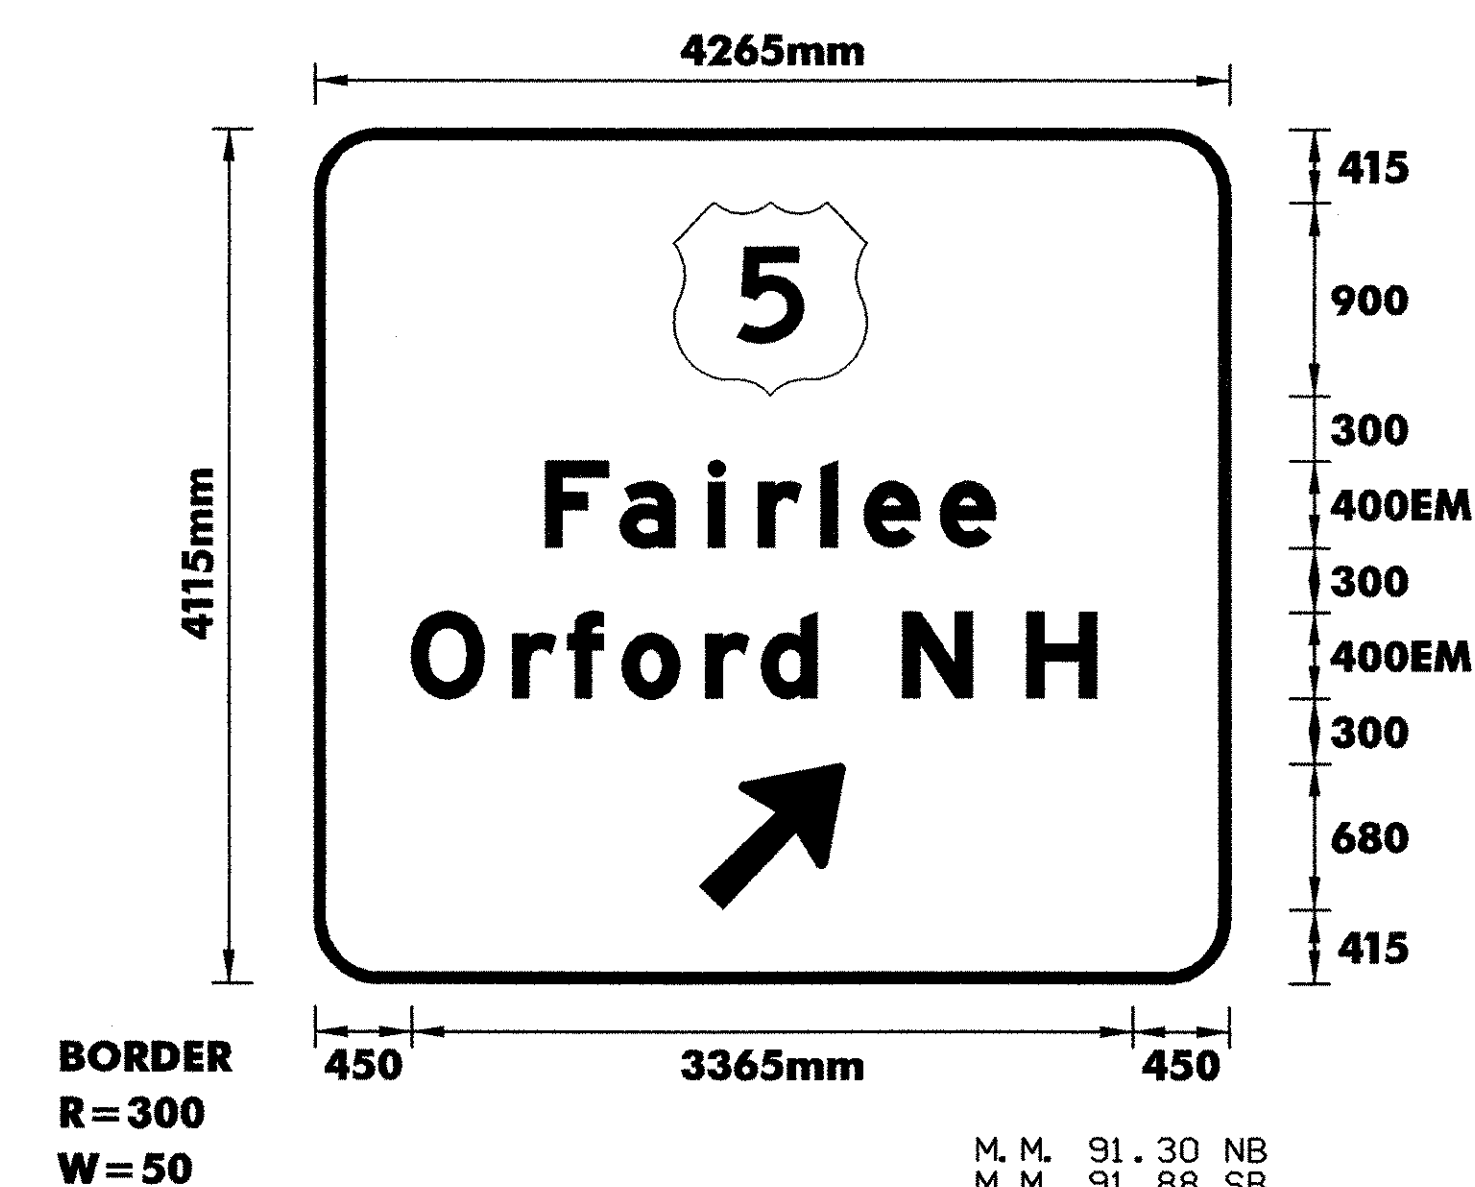




COLORS: THE SIGN SHALL HAVE A REFLECTORIZED WHITE TEXT AND BORDER ON A REFLECTORIZED GREEN BACKGROUND.

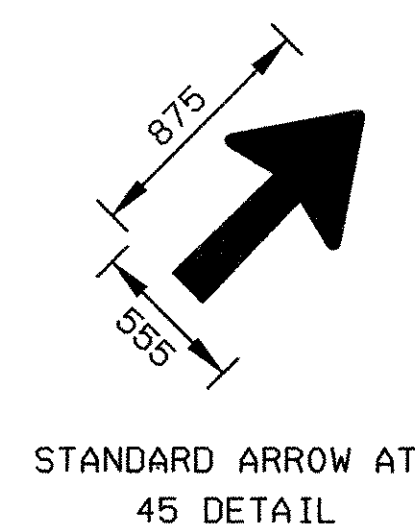

COLORS: THE SIGN SHALL HAVE A REFLECTORIZED WHITE TEXT AND BORDER ON A REFLECTORIZED GREEN BACKGROUND.

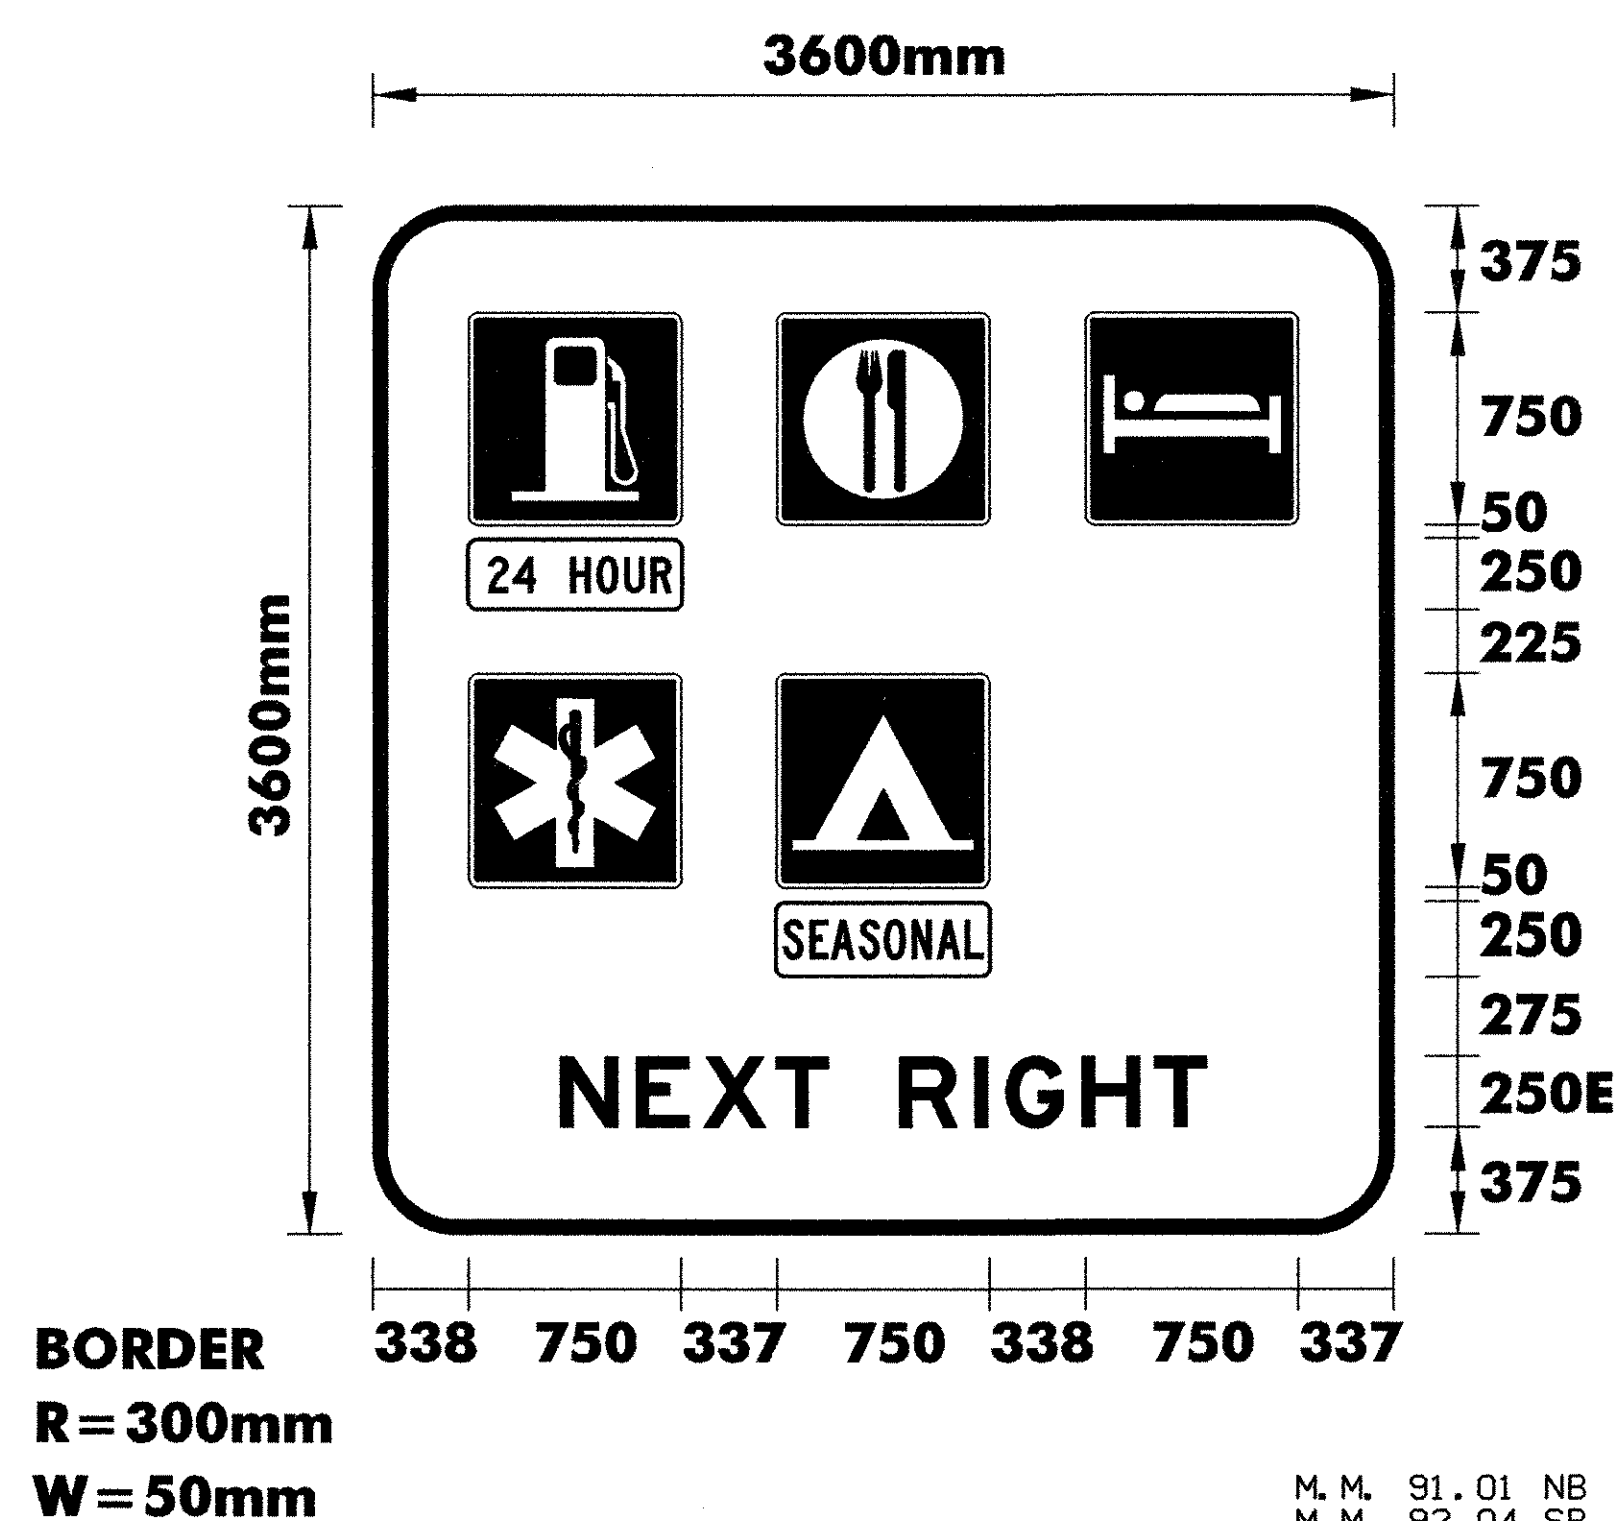

COLORS: THE SIGN SHALL HAVE WHITE SYMBOLS, BORDER, AND TEXT ON A BLUE BACKGROUND.

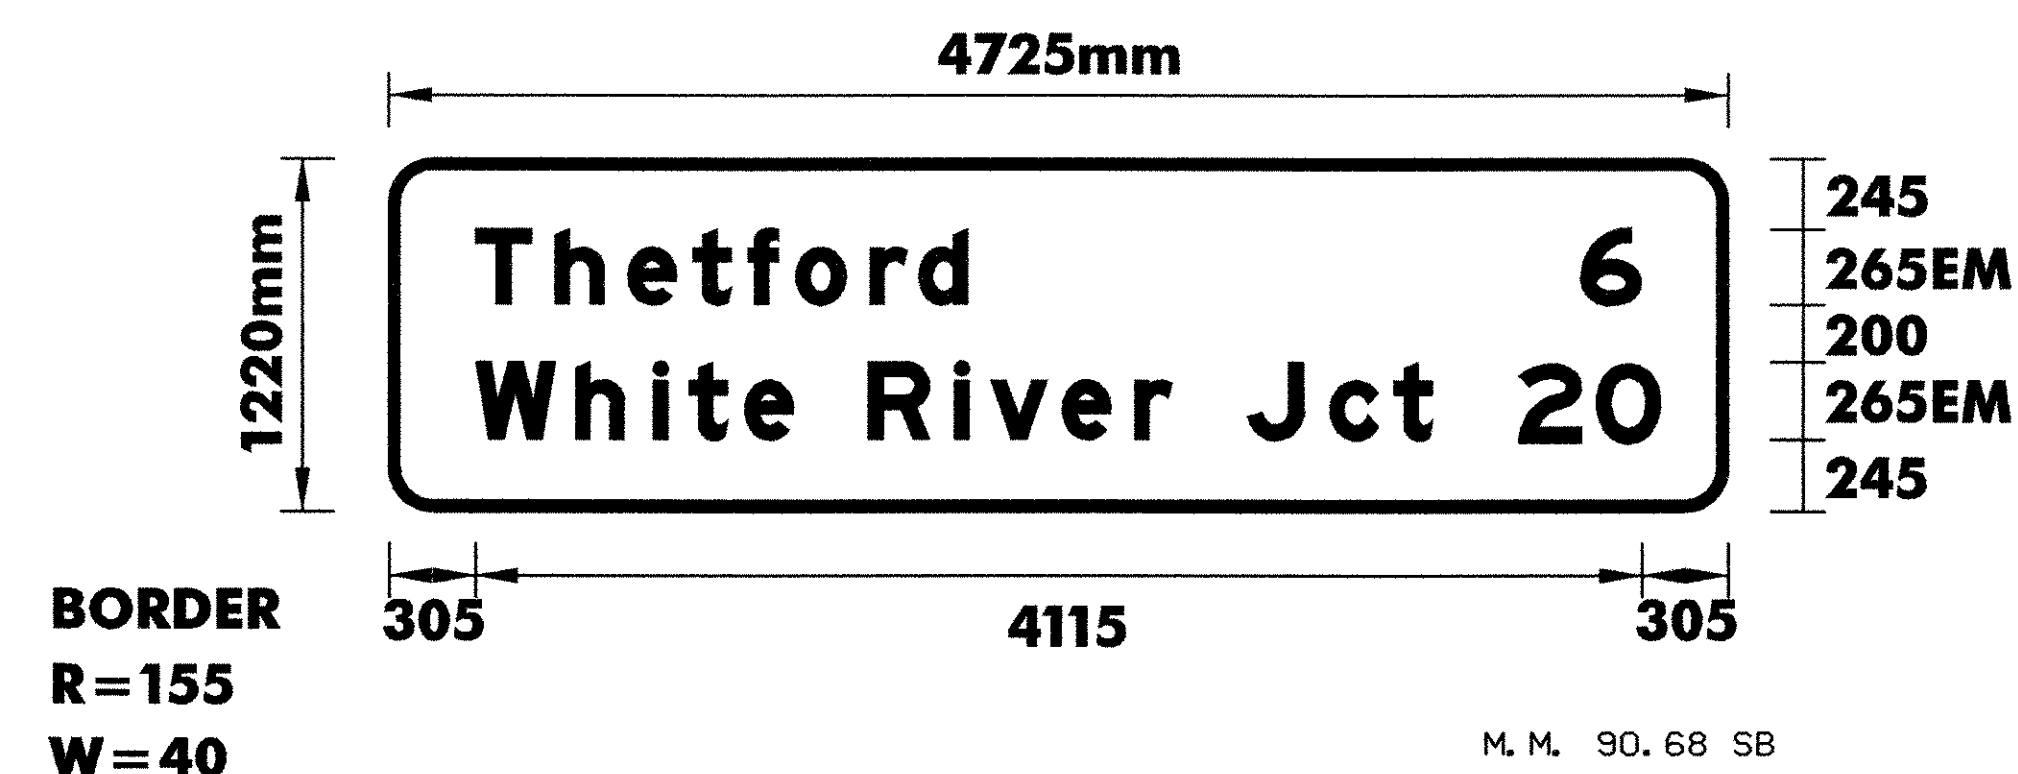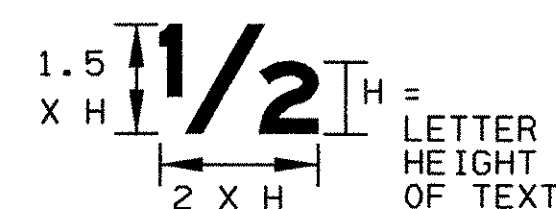

COLORS: THE SIGN SHALL HAVE A REFLECTORIZED WHITE TEXT AND BORDER ON A REFLECTORIZED GREEN BACKGROUND.

NOTES:

1. TEXT LAYOUT DIMENSIONS ARE BASED ON THE 'LETTER & NUMERAL WIDTHS AND SPACE' TABLES FOUND IN THE 'STANDARD HIGHWAY SIGNS' BOOKLET. MINOR VARIATIONS IN THE TEXT DIMENSIONS ARE ACCEPTABLE BASED ON INDIVIDUAL MANUFACTURER'S LETTER FABRICATION. SIGNIFICANT CHANGES WHICH AFFECTS SIGN APPEARANCE SHALL BE BROUGHT TO THE ATTENTION OF VTRANS PRIOR TO FABRICATION.
2. FOR DETAIL ON THE U.S. ROUTE MARKER AND THE VERMONT STATE HIGHWAY ROUTE MARKER REFER TO VTRANS STANDARDS E-136A AND E-136B.

TYPE B SIGN DETAIL SHEET	 engineering planning management development	PROJECT NAME :	HARTFORD - NEWBURY	IM 091 -2 (69)
		DESIGN FILE NAME: ... \ZA046DT01.DGN	IPARM FILE NAME:	PL0T DATE: 12/13/2005
		SURVEYED BY: NAS, RAN	DRAWN BY: S. BIJOLLE	
		SQUAD LEADER: J. W. TUCKER	SHEET: 68 OF 180	