



M. M. 92.39 NB

COLORS: THE SIGN SHALL HAVE A REFLECTORIZED WHITE TEXT AND BORDER ON A REFLECTORIZED GREEN BACKGROUND.

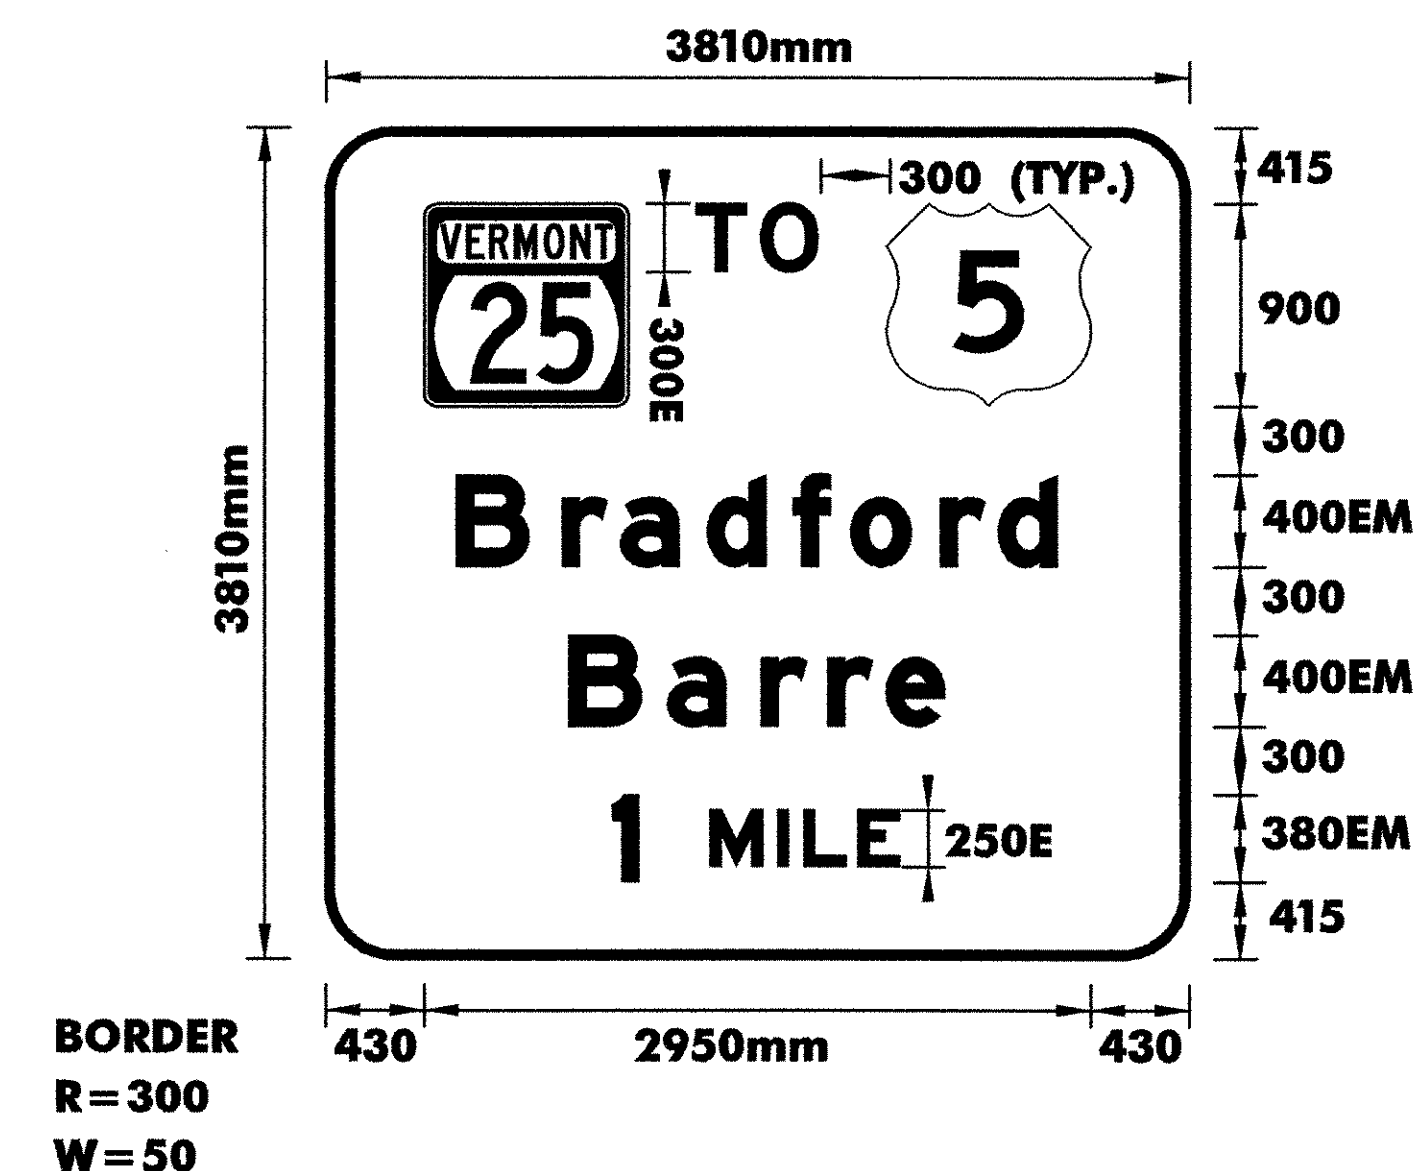


M. M. 96.34 NB
M. M. 98.87 SB

COLORS: THE SIGN SHALL HAVE A REFLECTORIZED WHITE TEXT AND BORDER ON A REFLECTORIZED GREEN BACKGROUND.

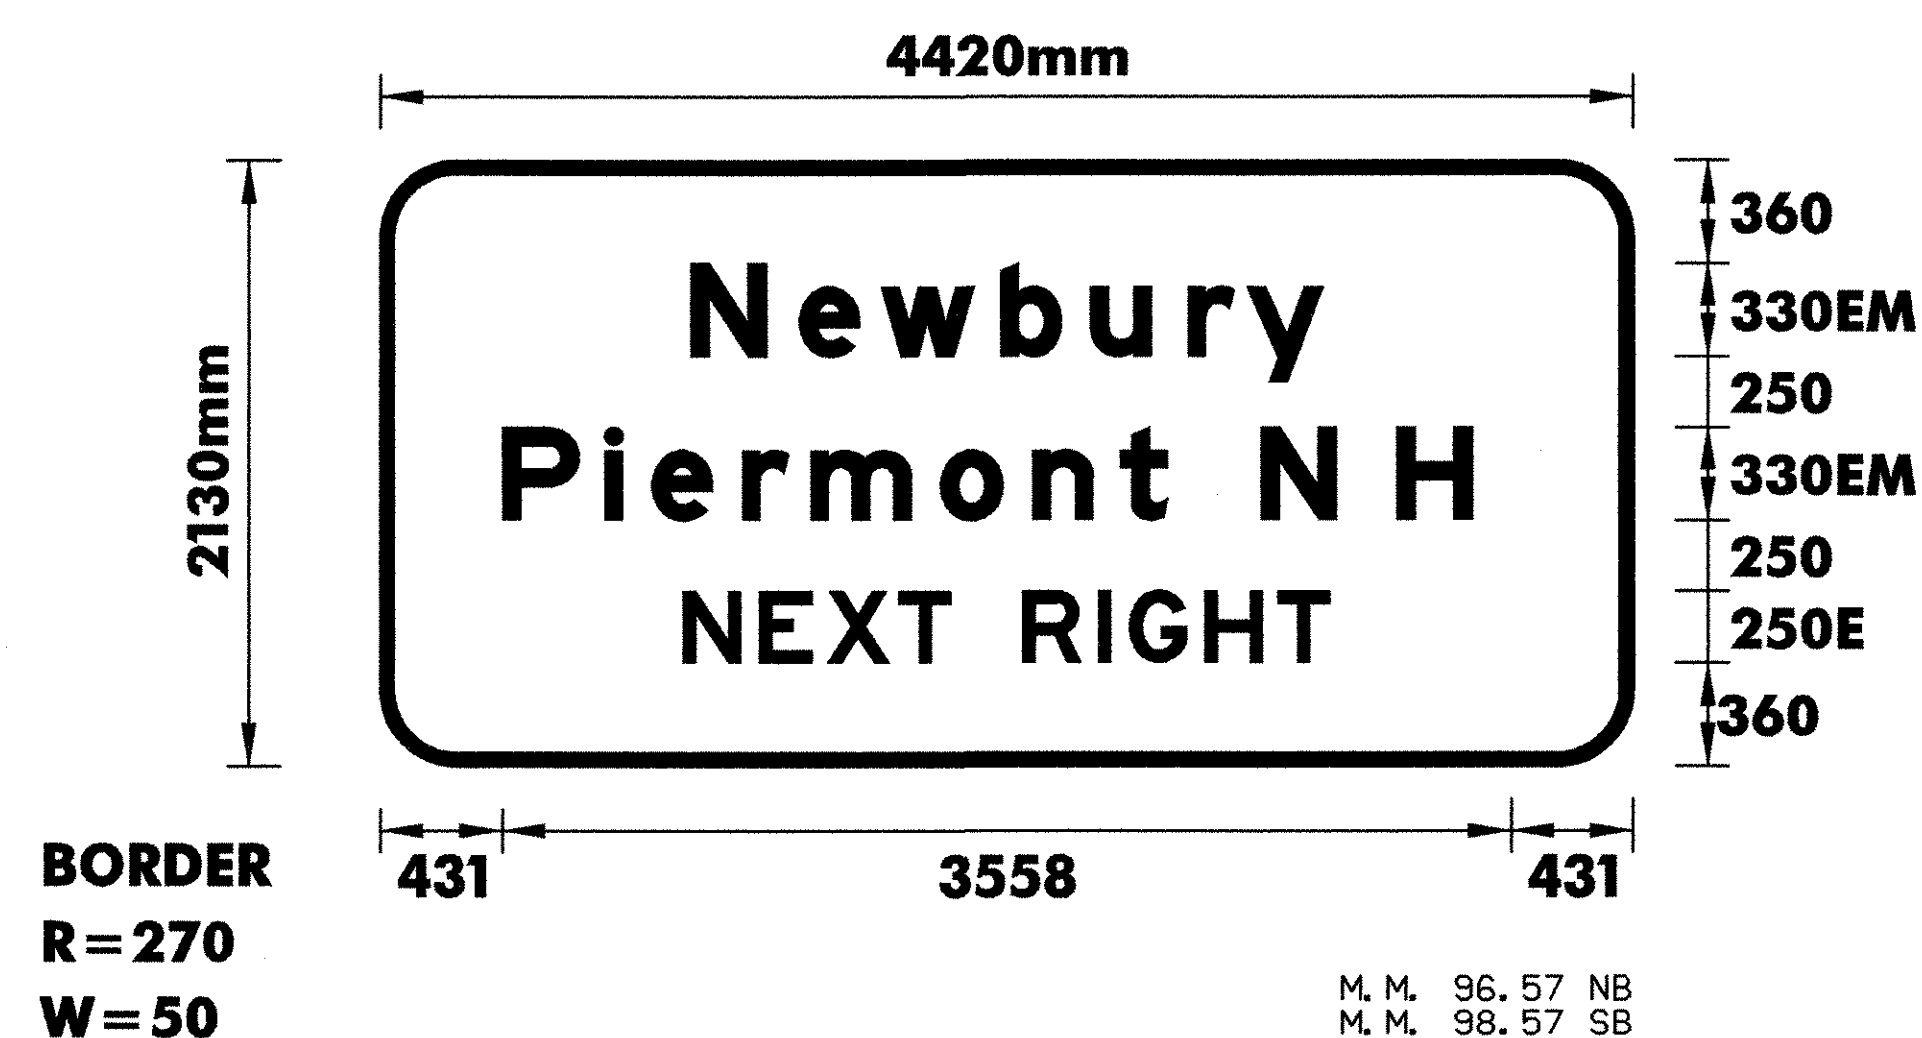

M. M. 96.57 NB
M. M. 98.57 SB

COLORS: THE SIGN SHALL HAVE A REFLECTORIZED WHITE TEXT AND BORDER ON A REFLECTORIZED GREEN BACKGROUND.

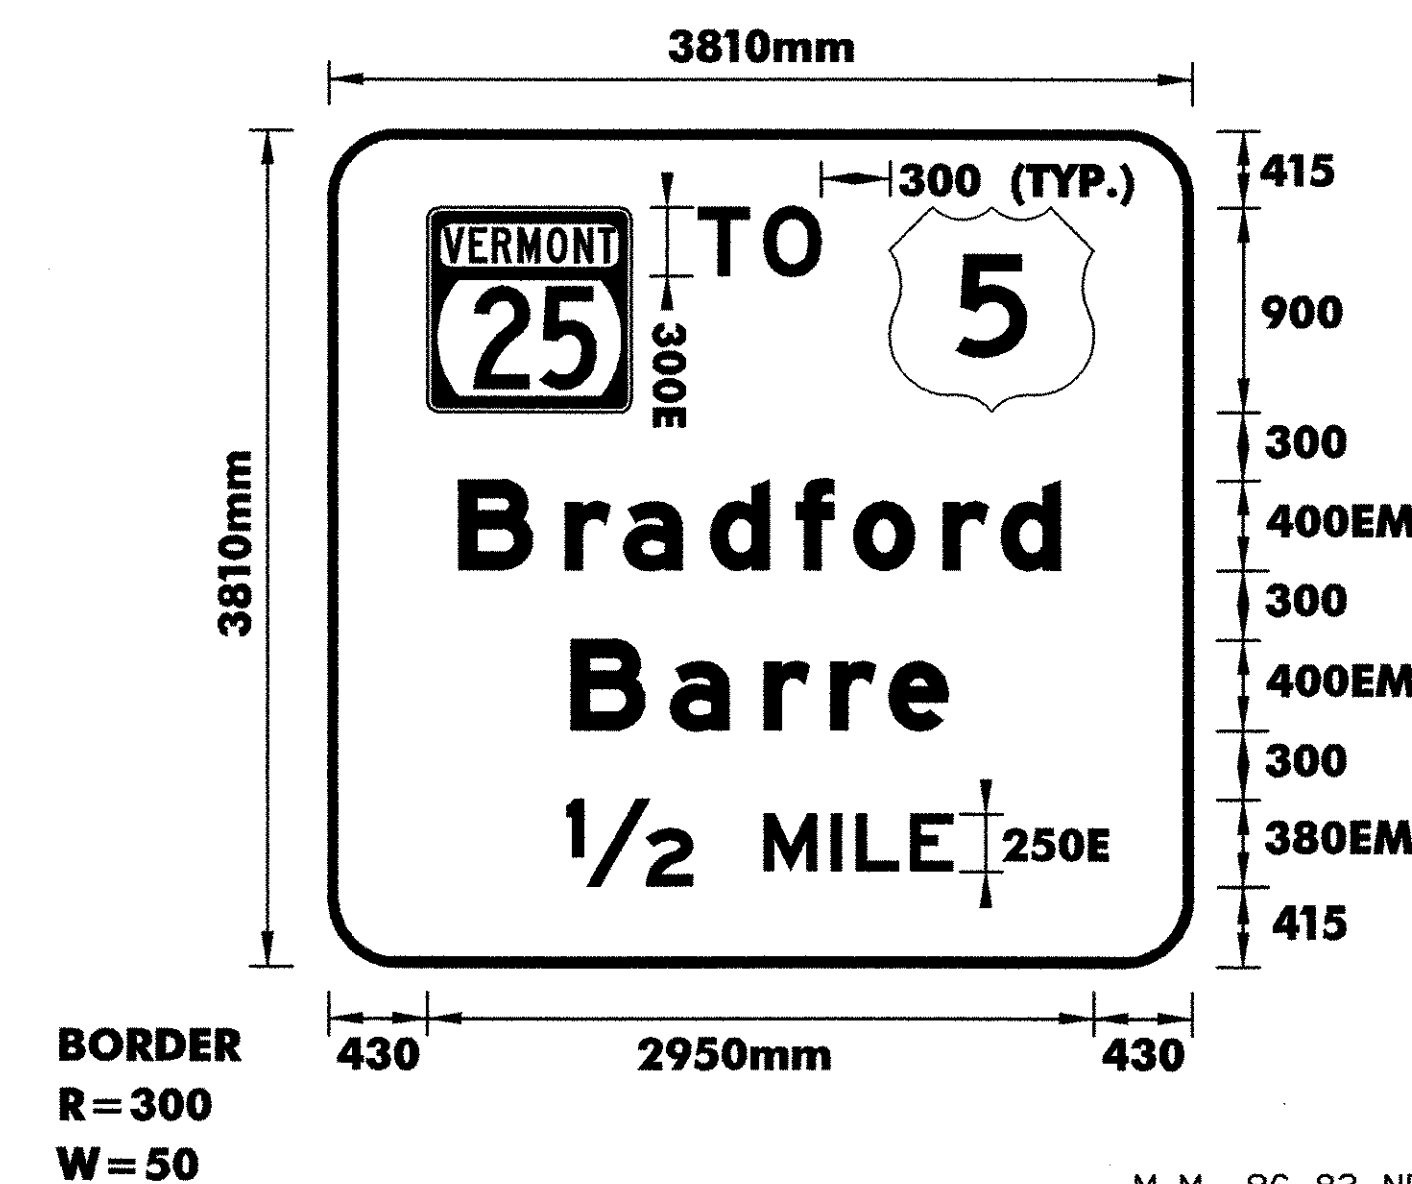

M. M. 96.83 NB
M. M. 98.42 SB

COLORS: THE SIGN SHALL HAVE A REFLECTORIZED WHITE TEXT AND BORDER ON A REFLECTORIZED GREEN BACKGROUND.

NOTES:

1. TEXT LAYOUT DIMENSIONS ARE BASED ON THE "LETTER & NUMERAL WIDTHS AND SPACE" TABLES FOUND IN THE "STANDARD HIGHWAY SIGNS" BOOKLET. MINOR VARIATIONS IN THE TEXT DIMENSIONS ARE ACCEPTABLE BASED ON INDIVIDUAL MANUFACTURER'S LETTER FABRICATION. SIGNIFICANT CHANGES WHICH AFFECTS SIGN APPEARANCE SHALL BE BROUGHT TO THE ATTENTION OF VTRANS PRIOR TO FABRICATION.
2. FOR DETAIL ON THE U. S. ROUTE MARKER AND THE VERMONT STATE HIGHWAY ROUTE MARKER REFER TO VTRANS STANDARDS E-136A AND E-136B.

**MISCELLANEOUS
& TYPE B SIGN
DETAIL
SHEET**



PROJECT NAME :
HARTFORD - NEWBURY

PROJECT NO. :
IM 091 -2 (69)

DESIGN FILE NAME: ... \ZA046DT01.DGN
IPARM FILE NAME:
SURVEYED BY: NAS, RAN
SQUAD LEADER: J. W. TUCKER

PLOT DATE: 12/20/2005
SURVEY DATE: FEB 1998
DRAWN BY: S. BIJOLLE
SHEET: 69 OF 180