



COLORS: THE SIGN SHALL HAVE A REFLECTORIZED WHITE TEXT, SYMBOL AND BORDER, (ASTM TYPE IX) ON A REFLECTORIZED GREEN BACKGROUND, (ASTM TYPE III).

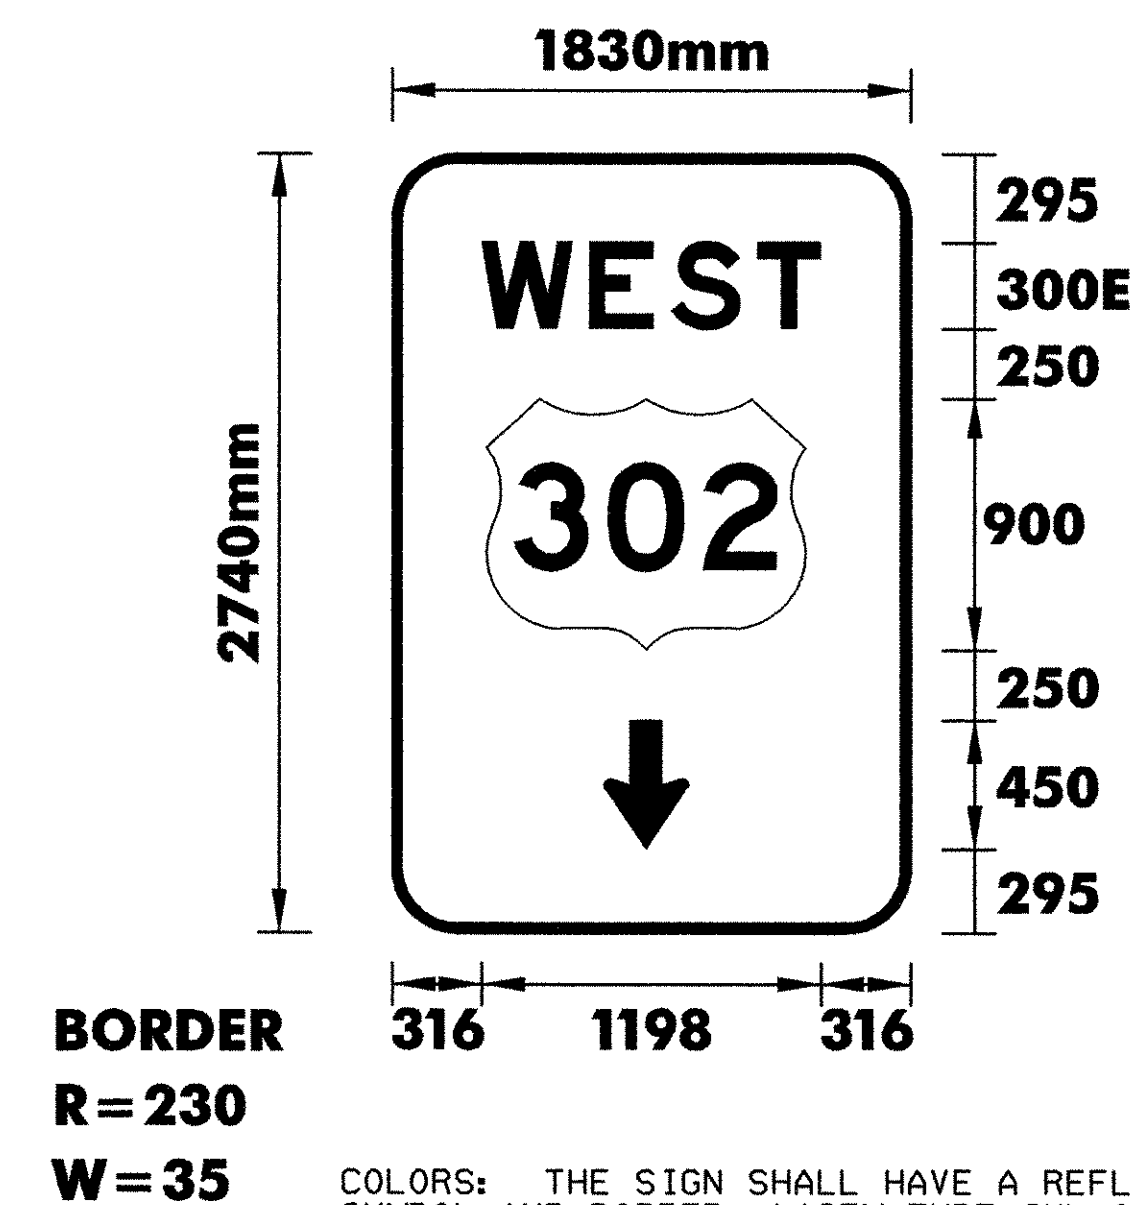


COLORS: THE SIGN SHALL HAVE A REFLECTORIZED WHITE TEXT, SYMBOL AND BORDER, (ASTM TYPE IX) ON A REFLECTORIZED GREEN BACKGROUND, (ASTM TYPE III).

MOUNTED ON THE EAST SIDE OF THE OVERHEAD STRUCTURE ON ROUTE 302 INTERCHANGE \* 17

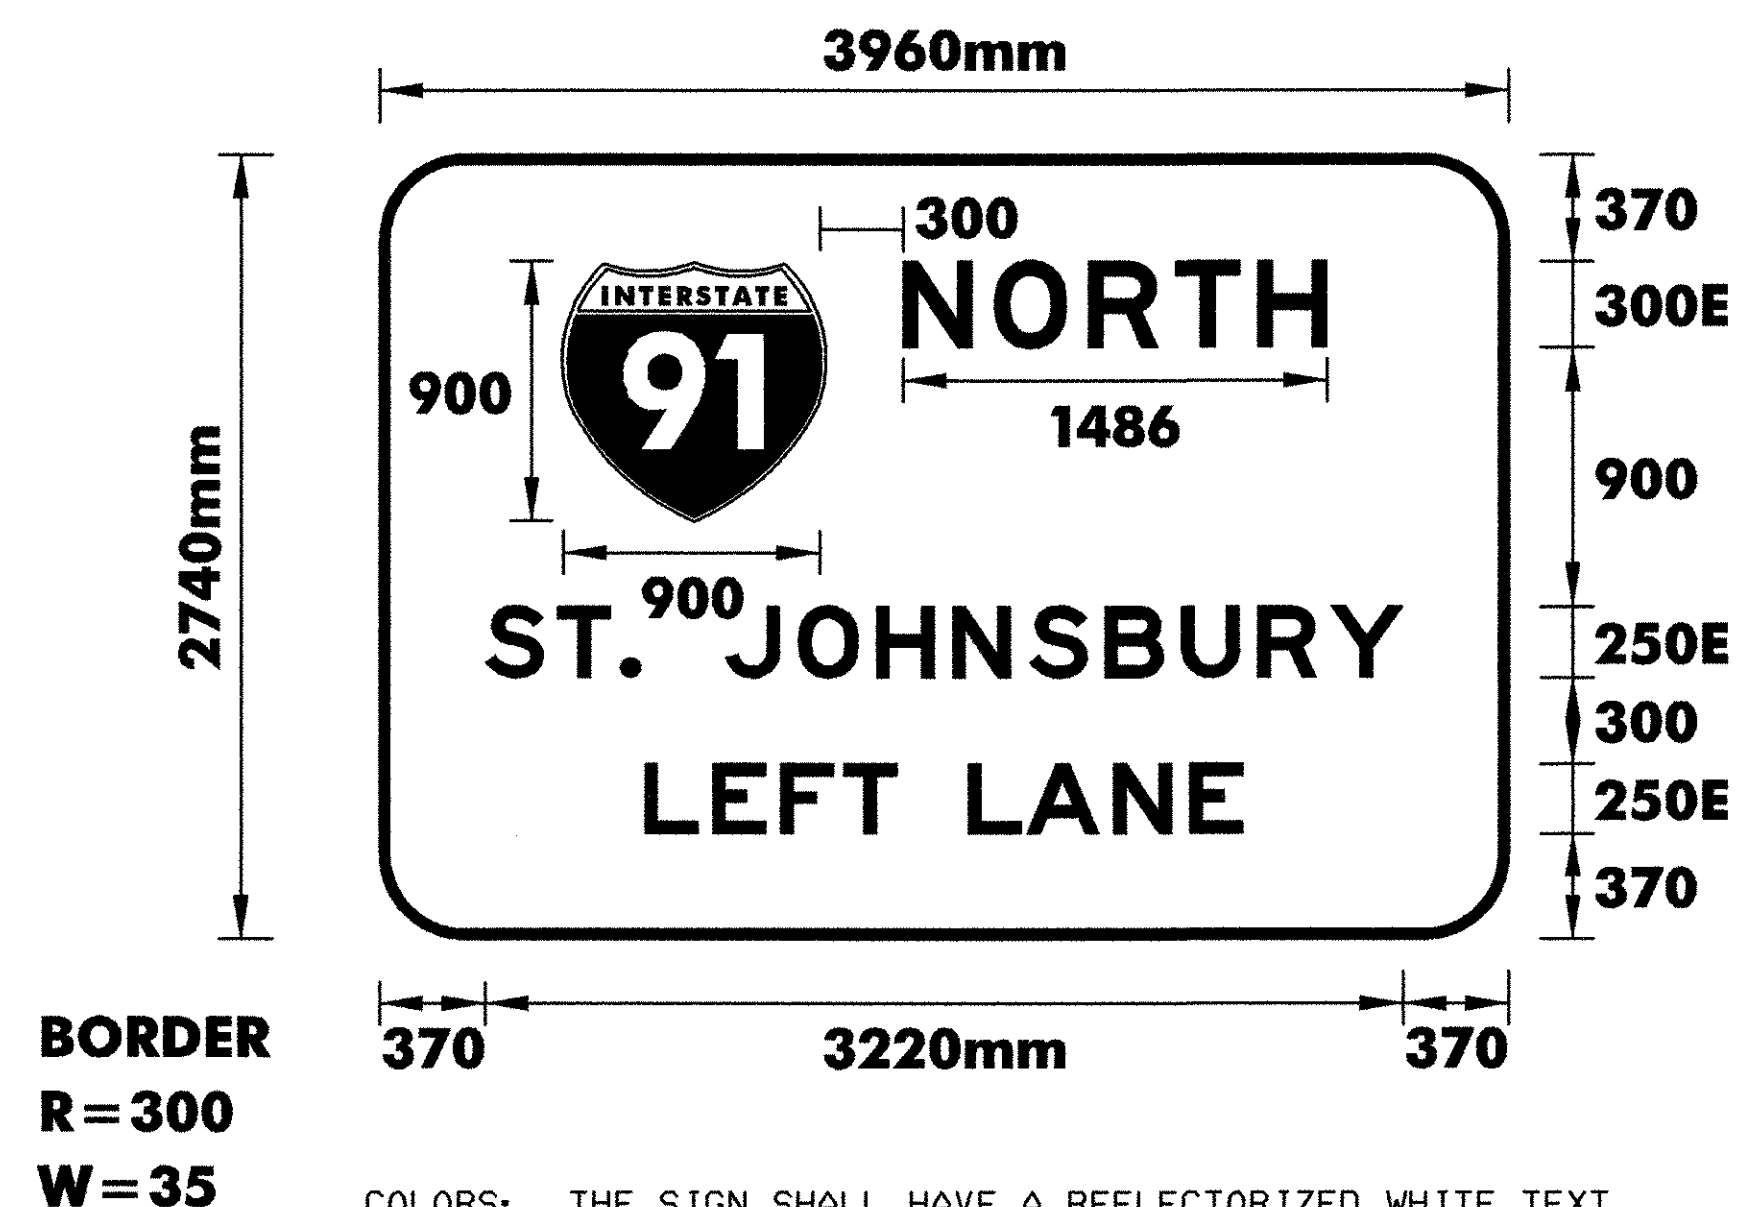

COLORS: THE SIGN SHALL HAVE A REFLECTORIZED WHITE TEXT, SYMBOL AND BORDER, (ASTM TYPE IX) ON A REFLECTORIZED GREEN BACKGROUND, (ASTM TYPE III).

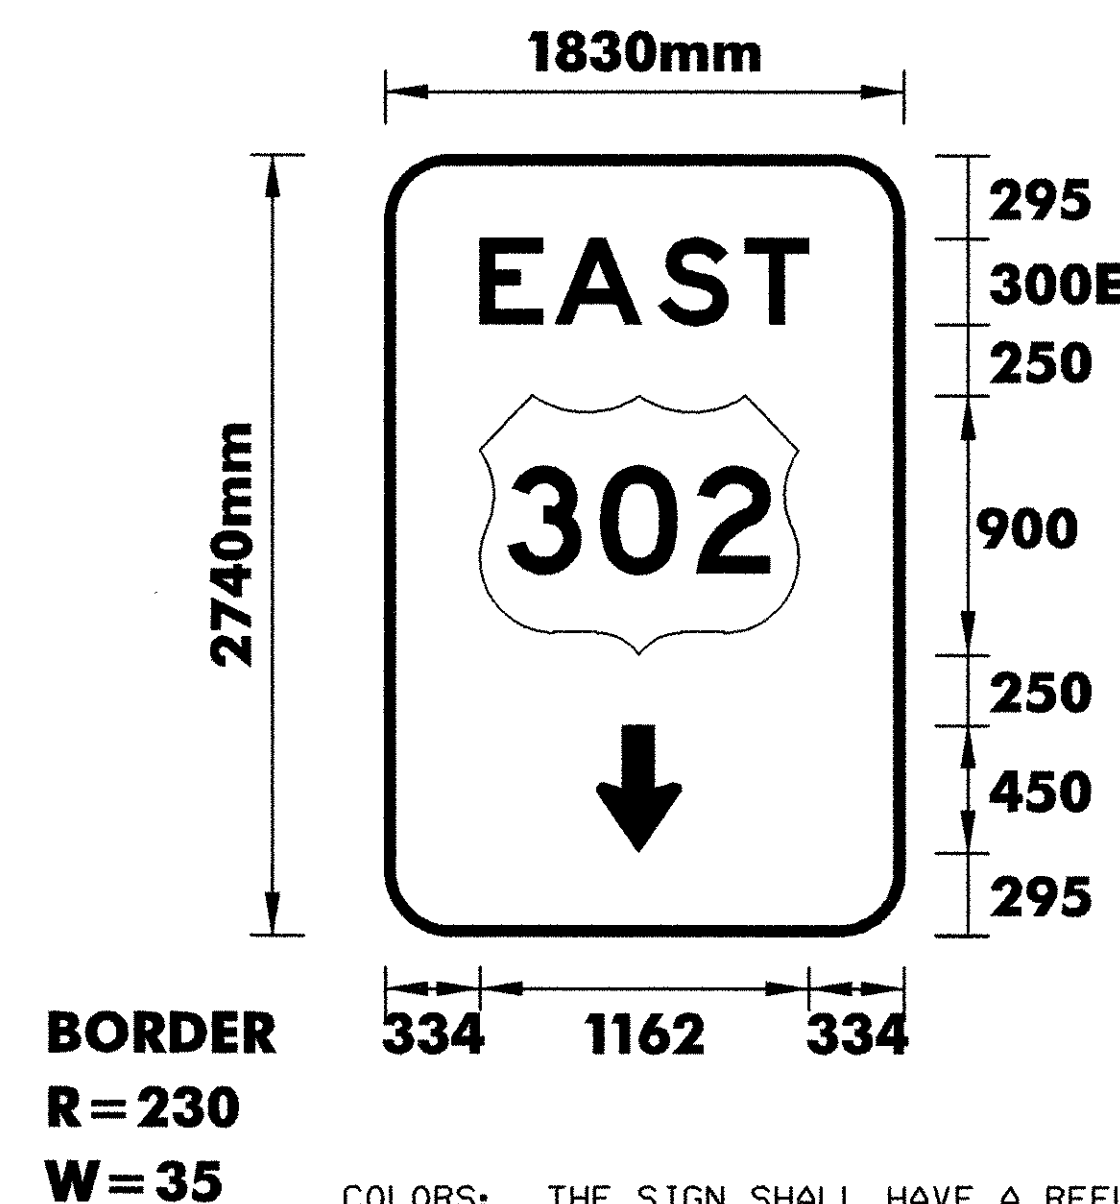

COLORS: THE SIGN SHALL HAVE A REFLECTORIZED WHITE TEXT, SYMBOL AND BORDER, (ASTM TYPE IX) ON A REFLECTORIZED GREEN BACKGROUND, (ASTM TYPE III).

MOUNTED ON THE WEST SIDE OF THE OVERHEAD STRUCTURE ON ROUTE 302 INTERCHANGE \* 17

**NOTES:**

1. TEXT LAYOUT DIMENSIONS ARE BASED ON THE "LETTER & NUMERAL WIDTHS AND SPACE" TABLES FOUND IN THE "STANDARD HIGHWAY SIGNS" BOOKLET. MINOR VARIATIONS IN THE TEXT DIMENSIONS ARE ACCEPTABLE BASED ON INDIVIDUAL MANUFACTURER'S LETTER FABRICATION. SIGNIFICANT CHANGES WHICH AFFECTS SIGN APPEARANCE SHALL BE BROUGHT TO THE ATTENTION OF VTRANS PRIOR TO FABRICATION.
2. FOR DETAIL ON THE U.S. ROUTE MARKER AND THE VERMONT STATE HIGHWAY ROUTE MARKER REFER TO VTRANS STANDARDS E-136A AND E-136B.

**TYPE B  
SIGN  
DETAIL  
SHEET**



PROJECT NAME :  
**HARTFORD - NEWBURY**

PROJECT NO. :  
**IM 091 -2 (69)**

DESIGN FILE NAME: ... \ZA046DT01.DGN  
IPARM FILE NAME:  
SURVEYED BY: NAS, RAN  
SQUAD LEADER: J. W. TUCKER

PLOT DATE: 12/20/2005  
SURVEY DATE: FEB 1998  
DRAWN BY: S. BIJOLLE  
SHEET: 77 OF 180