




**TYPICAL MILLING DETAIL**

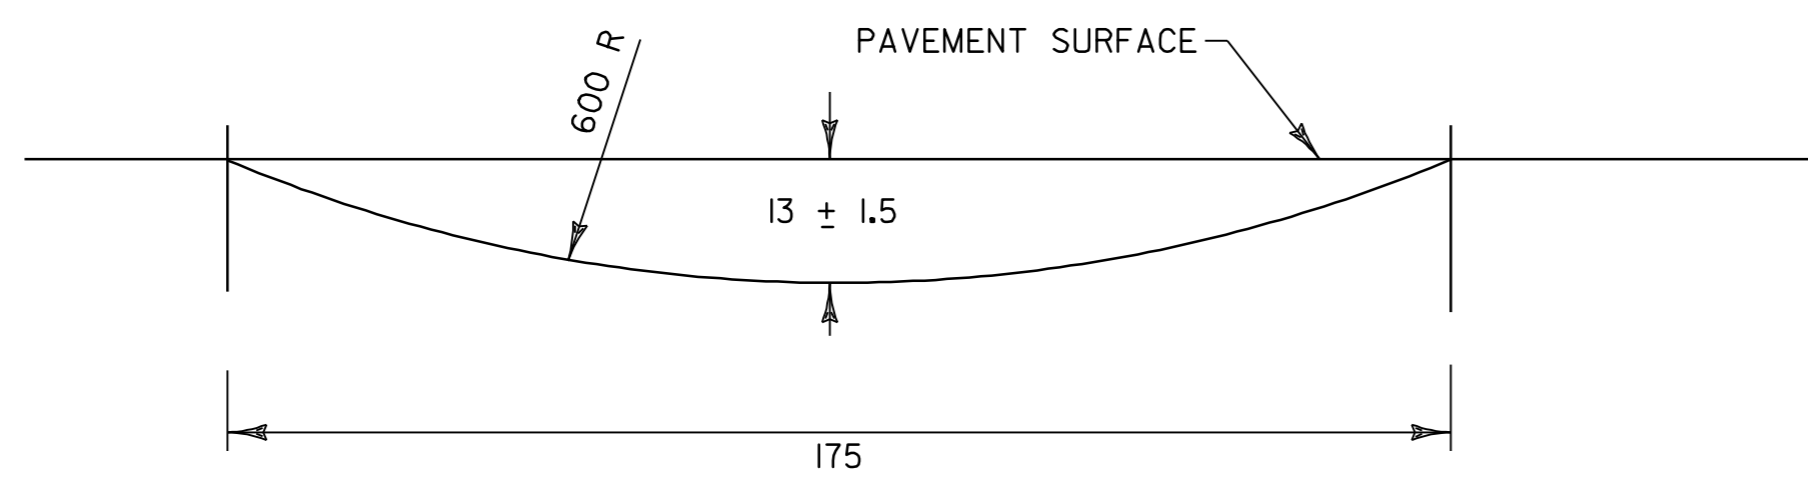


**SECTION A-A**

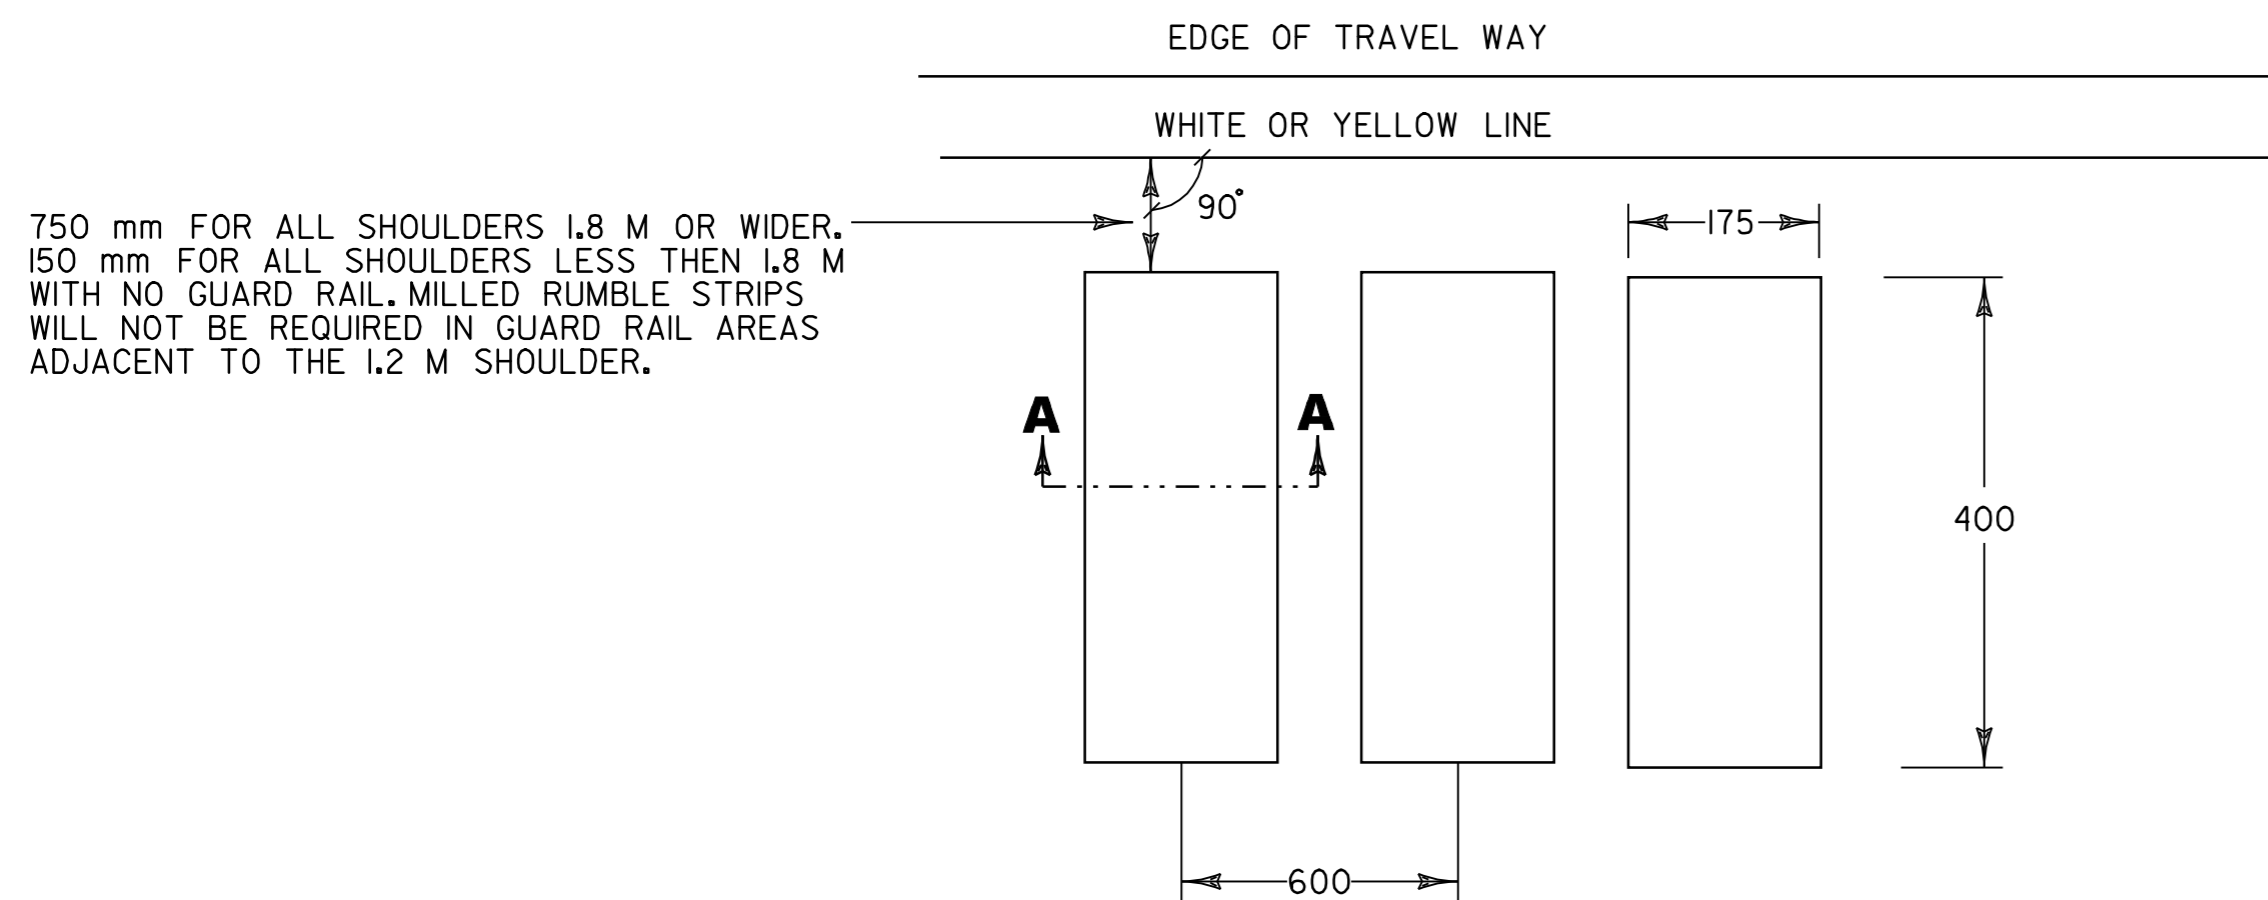

**U TURN DETAIL**

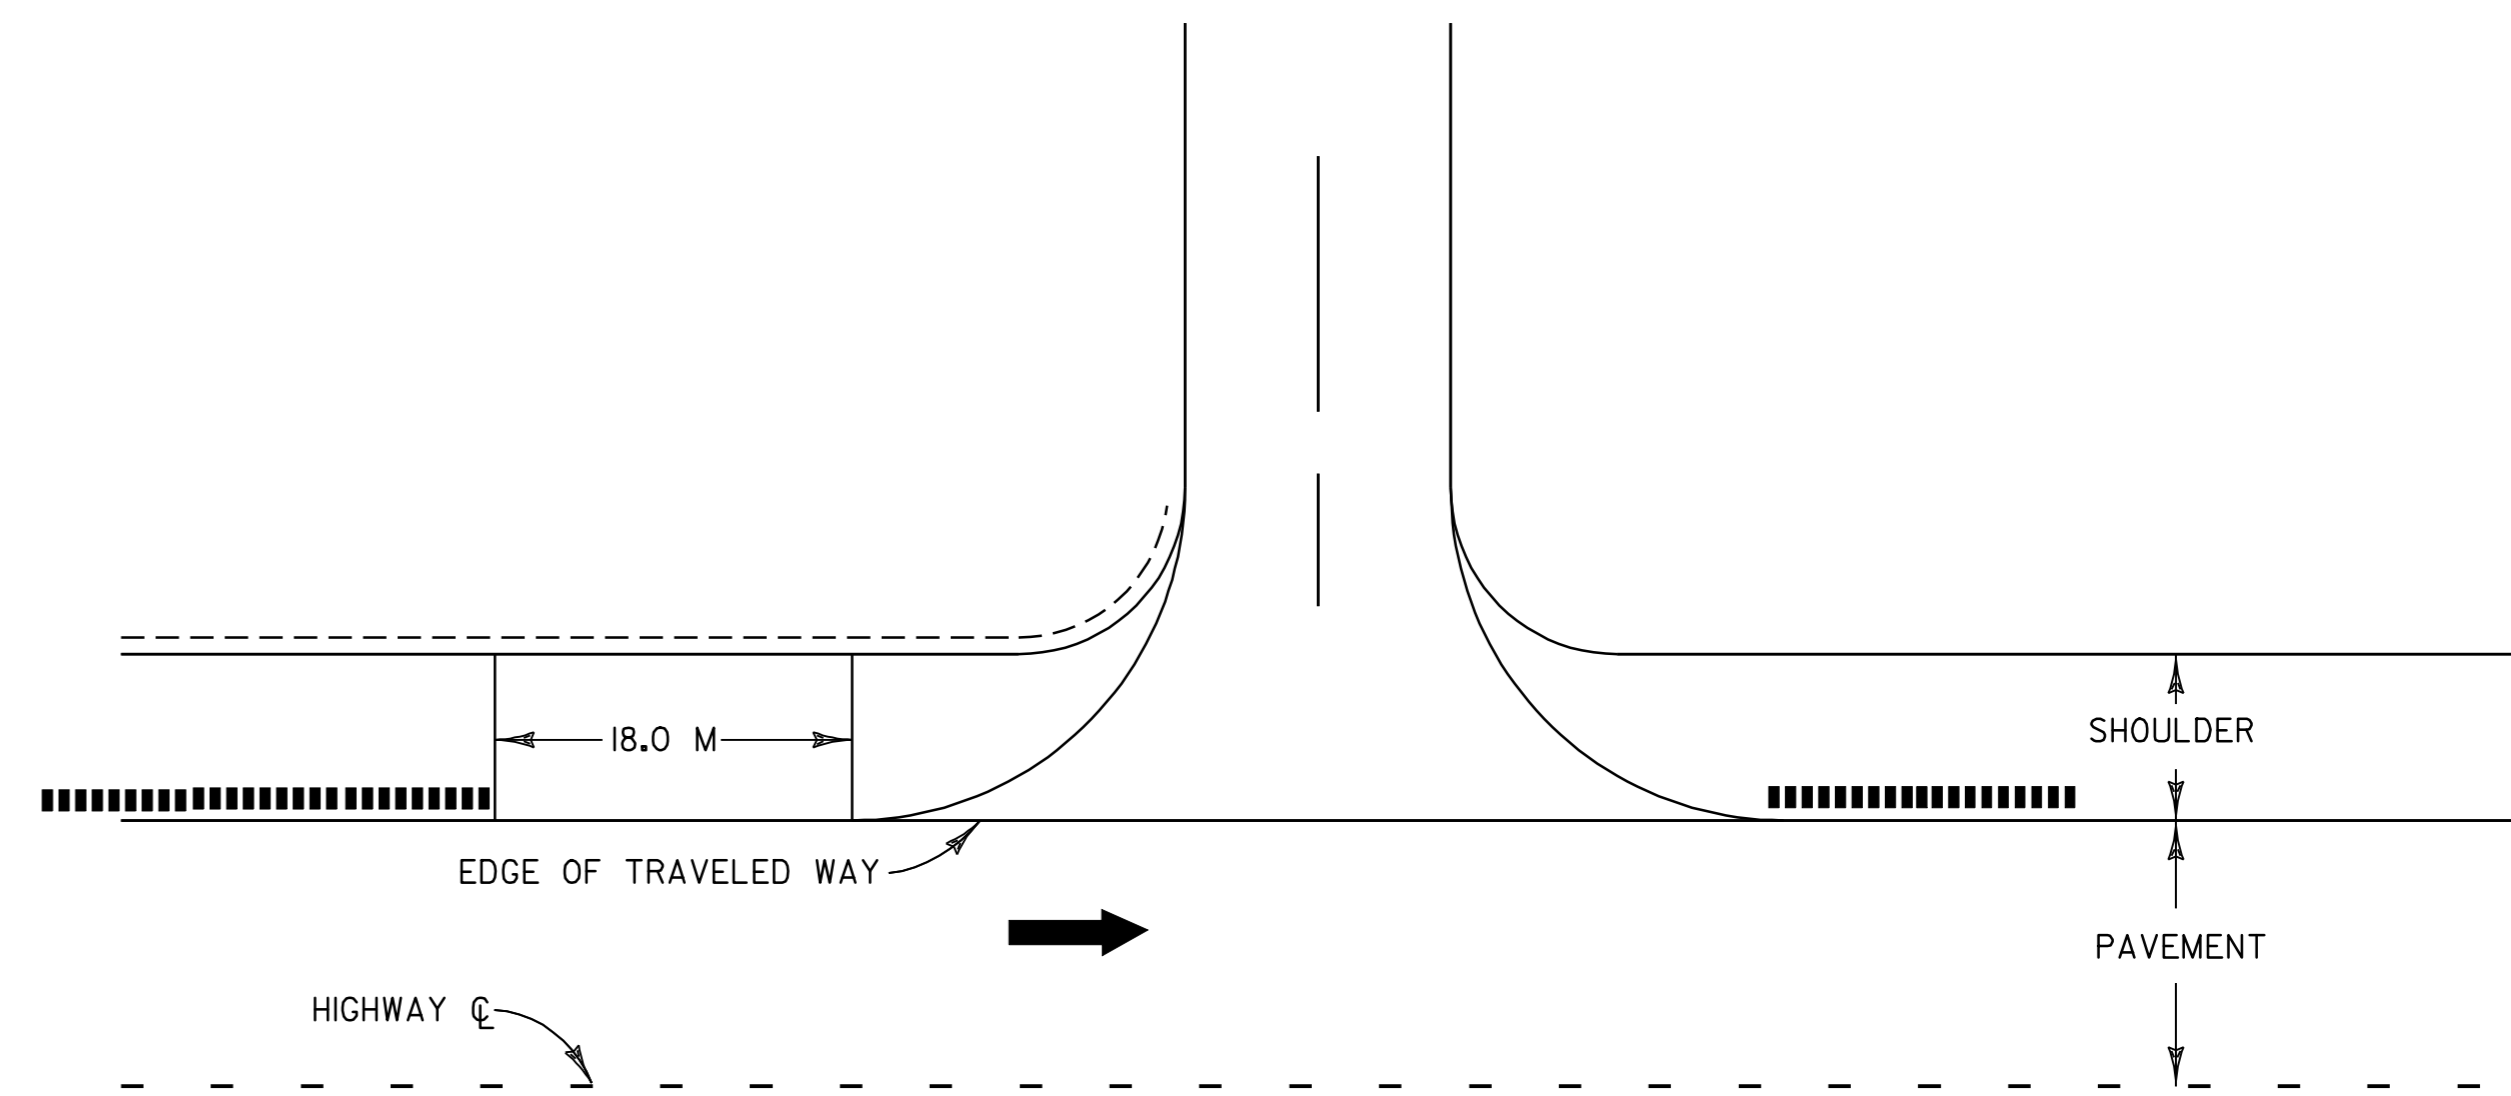

**BRIDGE DETAIL**

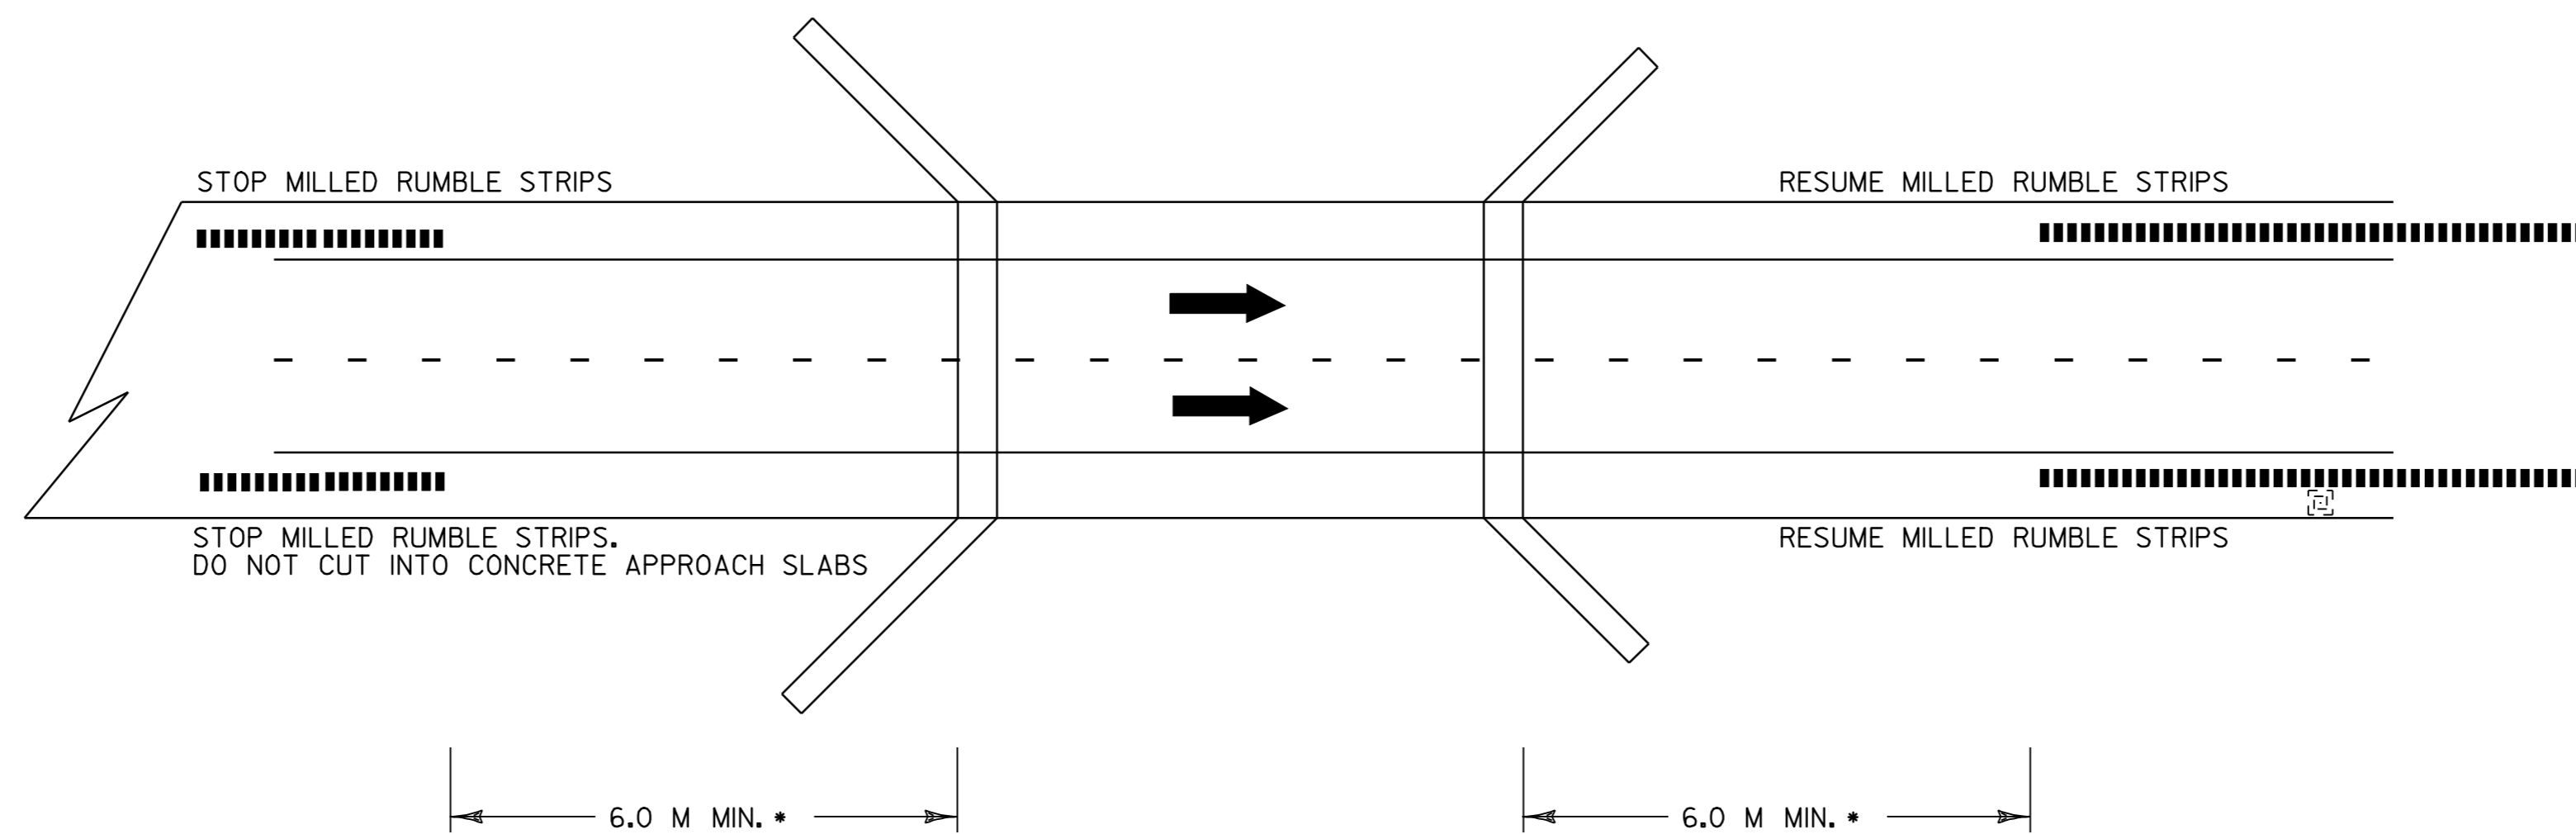

\* NOTE: BRIDGE RAIL WILL DETERMINE MINIMUM DISTANCE IN SOME CASES.

**LEGEND**

- DIRECTION OF TRAFFIC FLOW
- MILLED RUMBLE STRIPS
- NOT TO SCALE

NOTE:  
ALL DIMENSIONS IN MILLIMETERS  
EXCEPT WHERE OTHERWISE INDICATED.

**MILLED RUMBLE STRIP DETAIL #1**

PROJECT NAME: BRATTLEBORO-ROCKINGHAM	PLOT DATE: 02-JUN-2005 14:2
PROJECT NUMBER: IM 091-1(39)	DRAWN BY:
FILE NAME: /pave/99a202/pa202.dgn	CHECKED BY:
DESIGNED BY:	SHEET 33 OF 37
IPARM FILE NAME: pa202mr01.i	