



THIS IS PAV. MAG. SECTION DETAIL RUMBLE STRIP #2 AS OF 06/21/04.

**TYPICAL MILLING DETAIL**

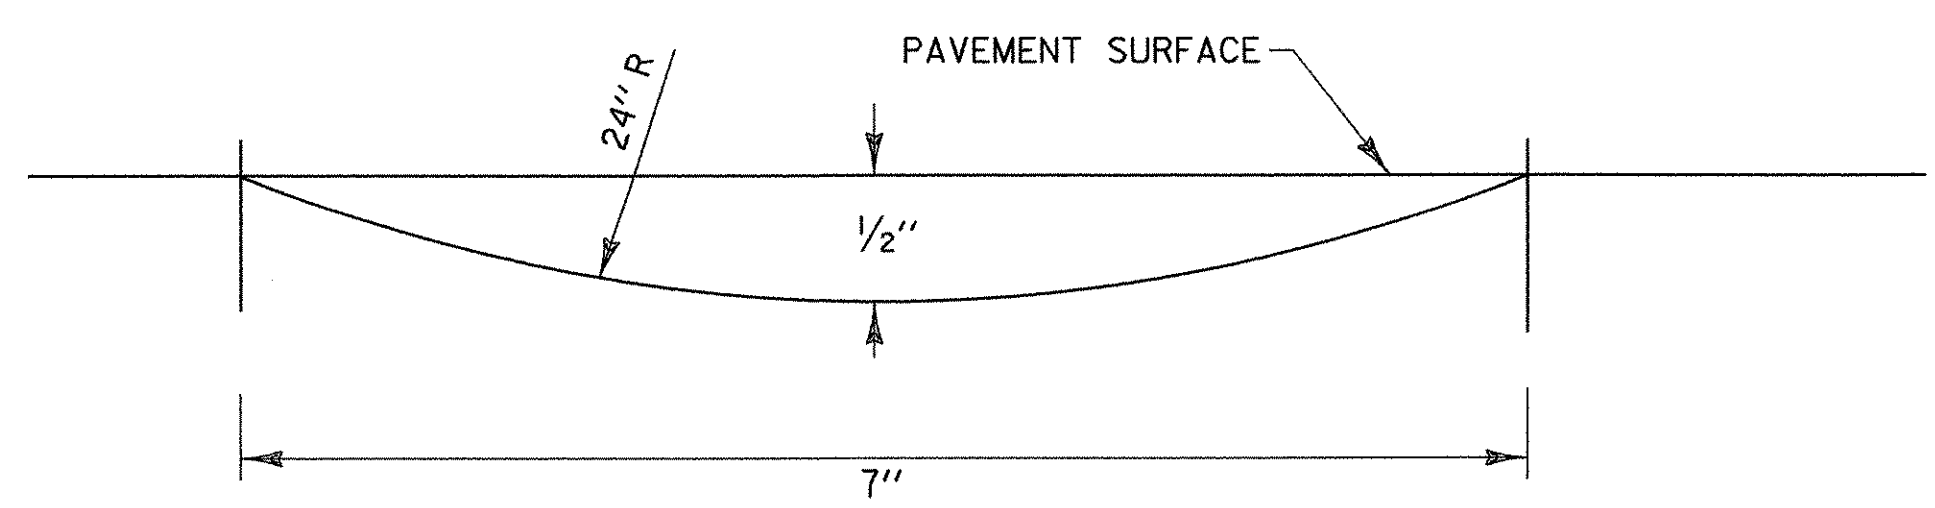


**SECTION A-A**


30" FOR ALL SHOULDERS 6' OR WIDER.  
6" FOR ALL SHOULDERS LESS THEN 6'  
WITH NO GUARD RAIL. MILLED RUMBLE STRIPS  
WILL NOT BE REQUIRED IN GUARD RAIL AREAS  
ADJACENT TO THE 4' SHOULDER.

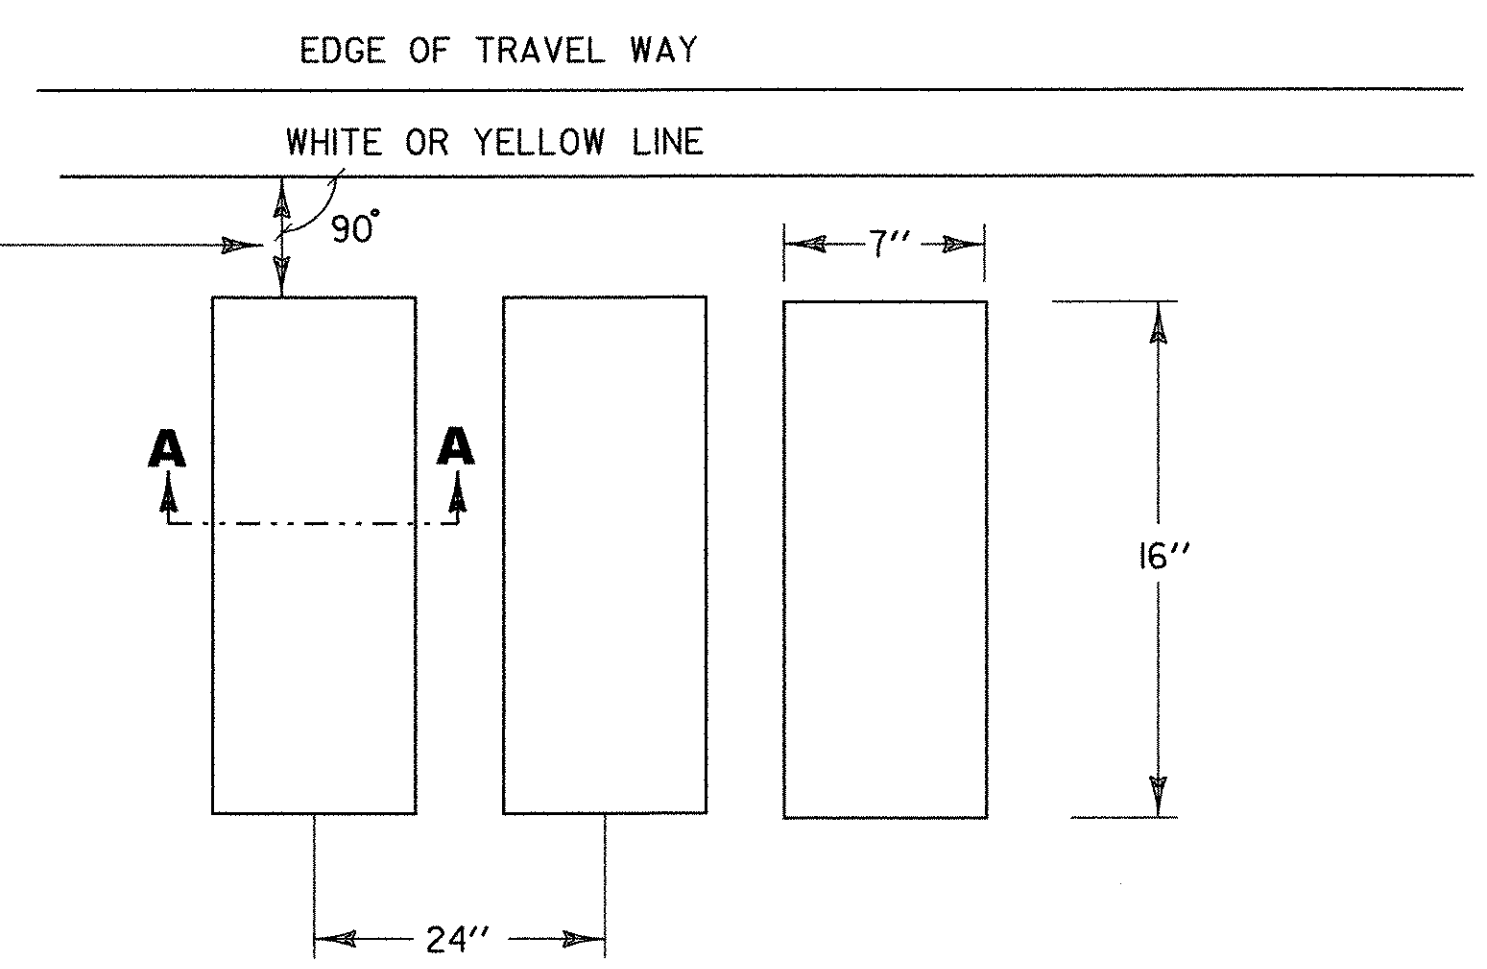

**U TURN DETAIL**

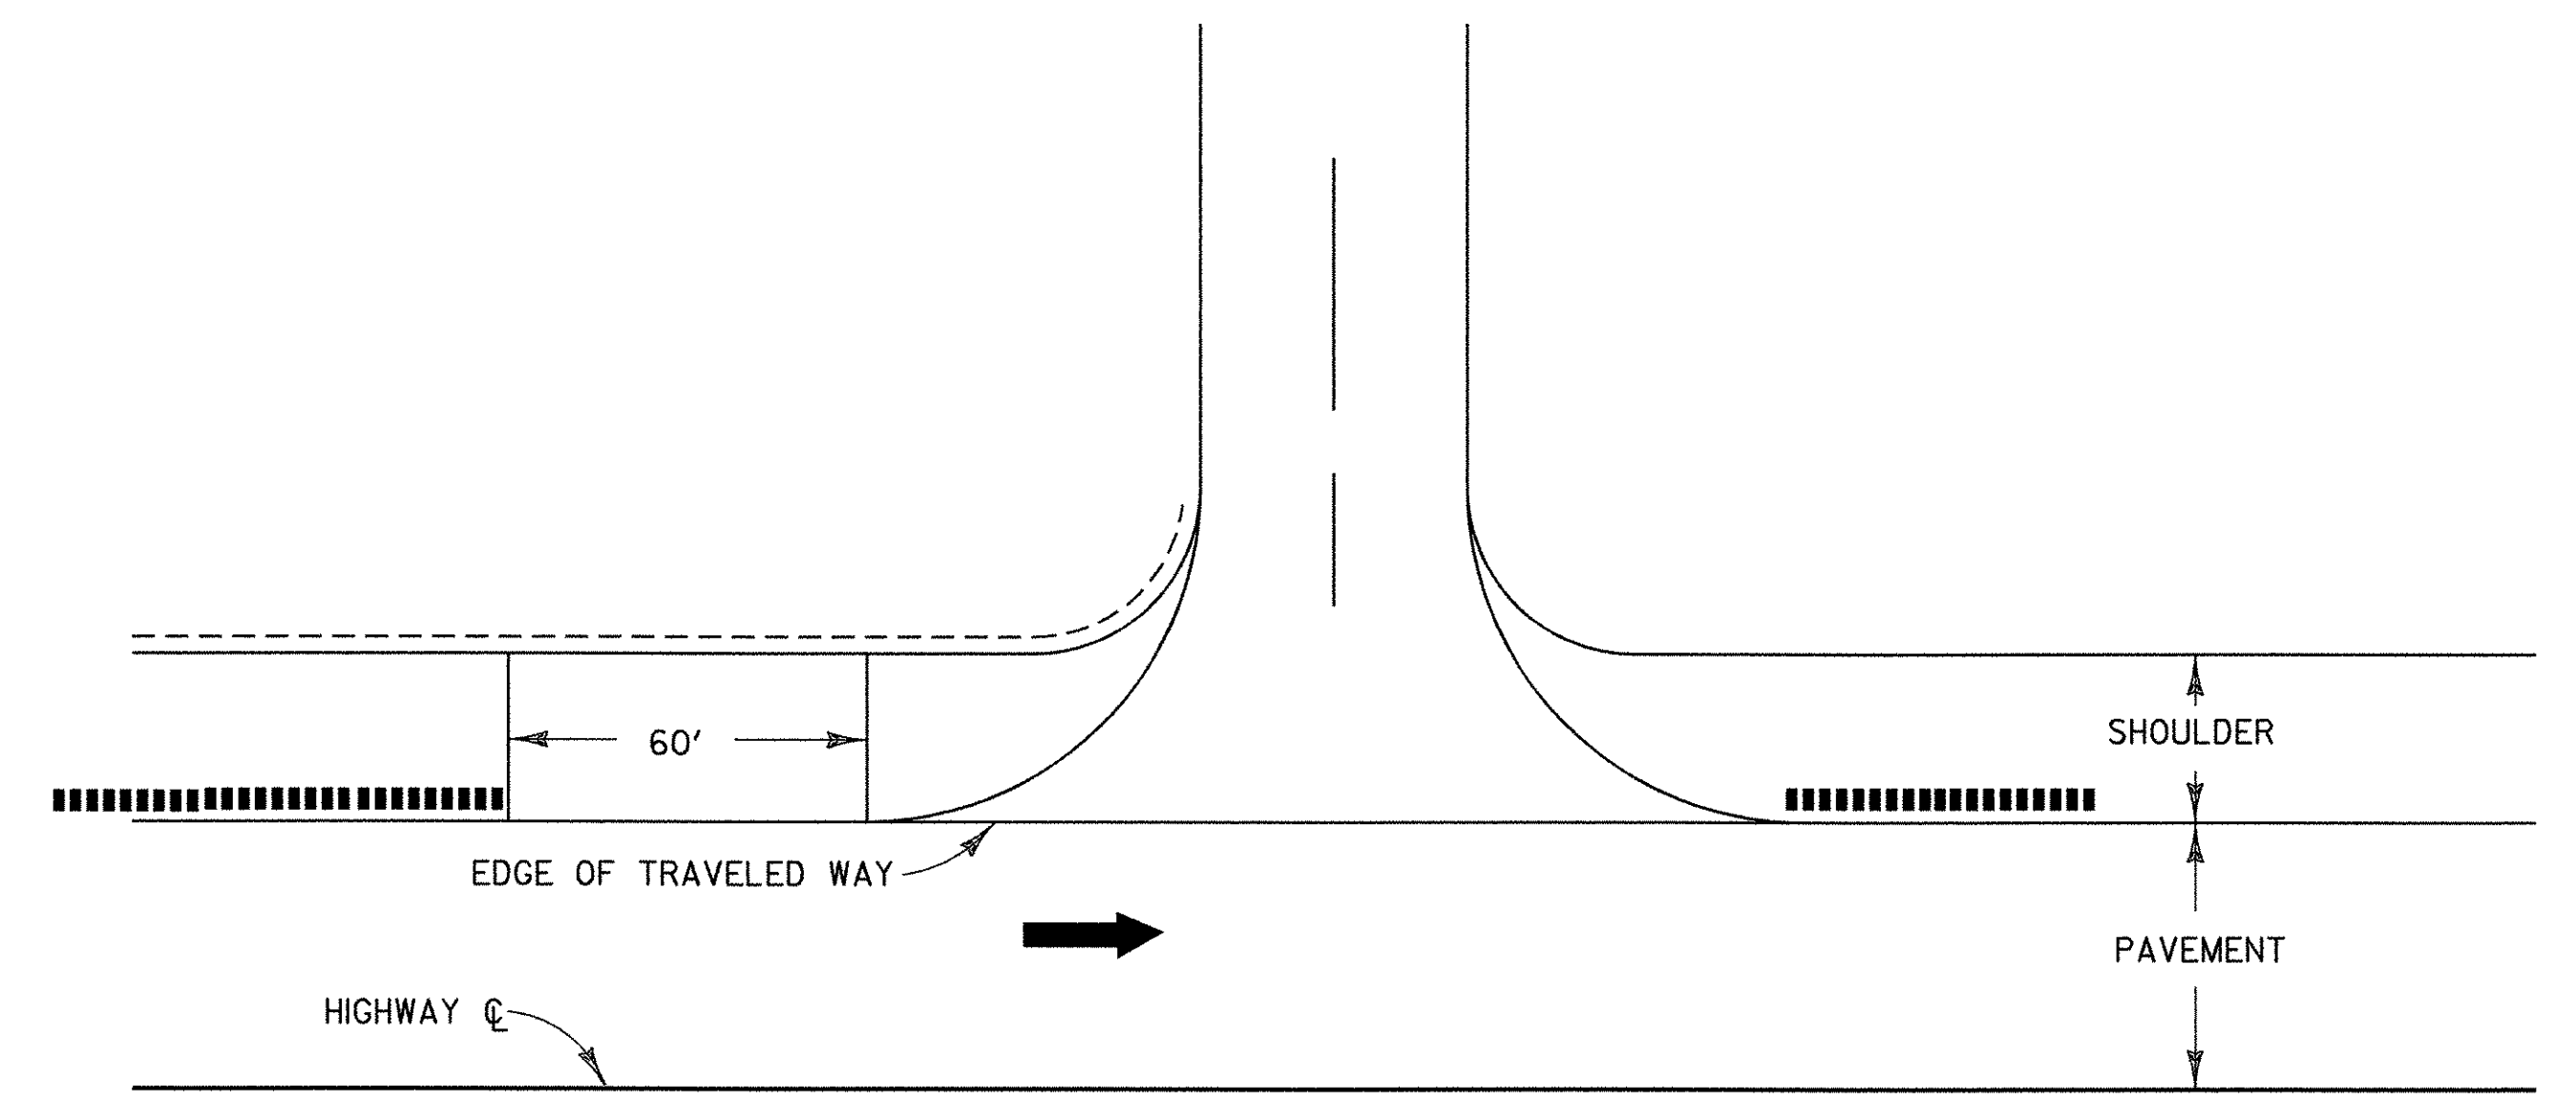

**BRIDGE DETAIL**

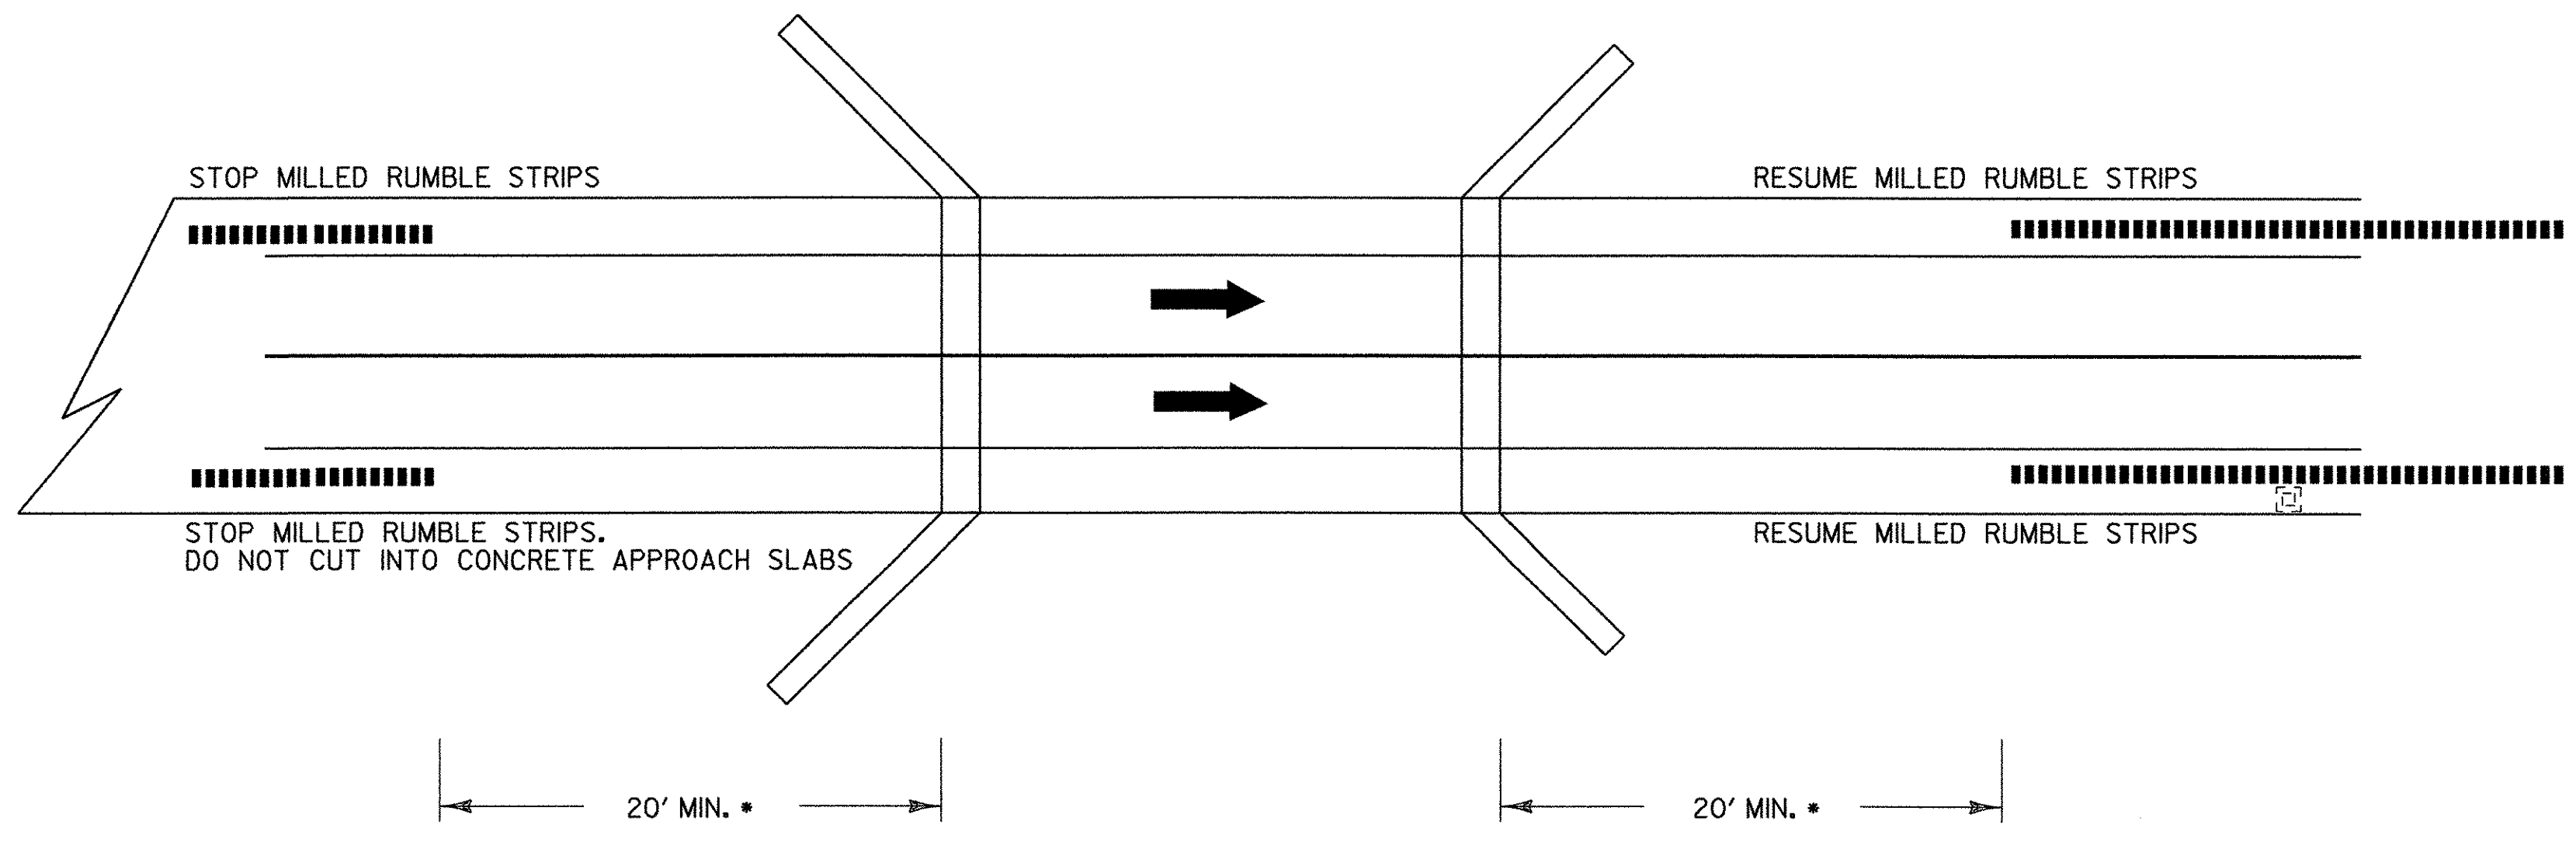

\* NOTE: BRIDGE RAIL WILL DETERMINE MINIMUM DISTANCE IN SOME CASES.

**LEGEND**

- ← DIRECTION OF TRAFFIC FLOW
- ..... MILLED RUMBLE STRIPS
- NOT TO SCALE

**MILLED RUMBLE STRIPS DETAIL**

PROJECT NAME: BOLTON	PLOT DATE: 02-AUG-2004
PROJECT NUMBER: IM 089-2(29)	DRAWN BY: PAVEMENT
FILE NAME: /str/99g268/sq268rum.dgn	CHECKED BY: PAVEMENT
PROJECT LEADER: SHERWARD FARNSWORTH	SHEET 51 OF 307
DESIGNED BY: PAVEMENT	
IPARM FILE NAME: sq268rum.I	