


**ABUT. 1 ELEVATION**  
SCALE: 1/4"=1'-0"

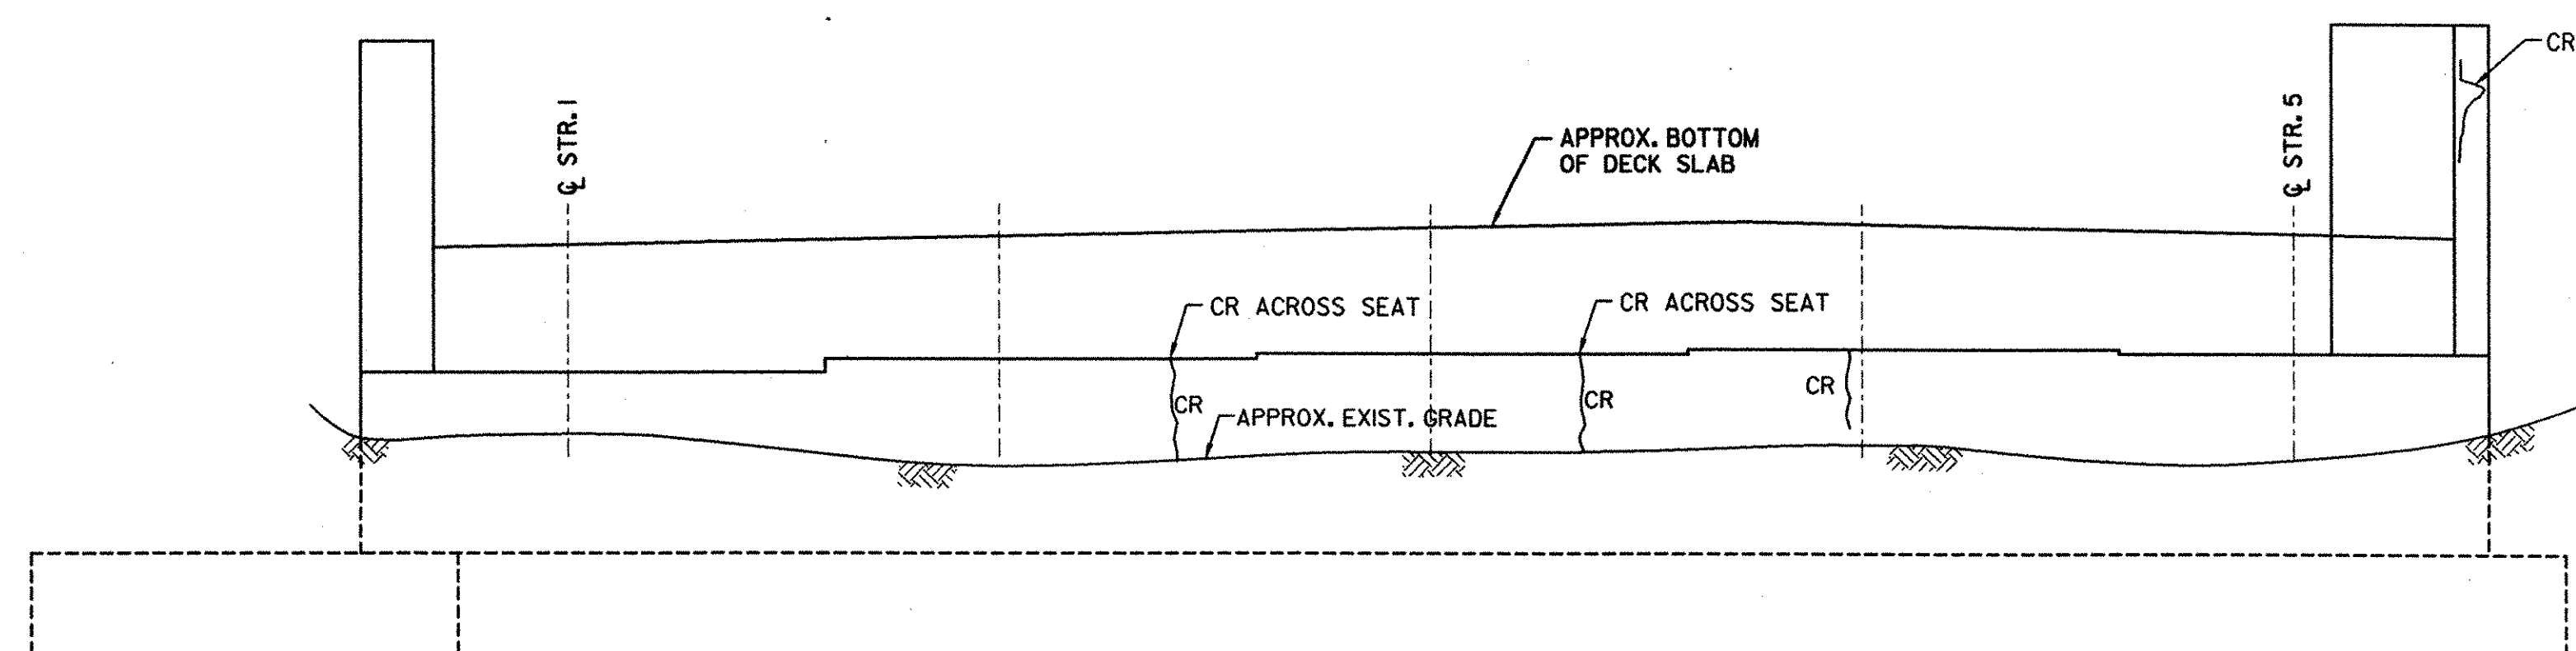

**ABUT. 2 ELEVATION**  
SCALE: 1/4"=1'-0"

**ABBREVIATIONS**  
CR CRACK  
PA PREVIOUSLY PATCHED AREA

**LEGEND**  
CRACK  
DELAMINATED AREA  
SPALLED AREA  
DEEPLY SPALLED WITH EXPOSED REBAR  
EXISTING GROUND

**STATE OF VERMONT  
AGENCY OF TRANSPORTATION**

Town Of	BOLTON	Bridge No.	515
Highway No.	I-89	Log Sta.	
		Surv. Sta.	
I-89 SB OVER U.S. ROUTE 2 & JOINER BROOK			
<b>EXIST. SUBSTR. CONDITION (515) (4 OF 4)</b>			
Designed By	P.W. SZUSTAK	Drawn By	R.A. BOTZENHART
Checked By	J.P. HALSTEAD	Date	10/99
		Bridge Design Supervisor	J.P. HALSTEAD Date 10/99
PROJECT	BOLTON	PROJECT NO.	IM-089-2(29)
TVGA CAD Drawing No.	5labut	Date	10/99
Bridge Sheet No.	SC-23	Sheet	157 of 307