
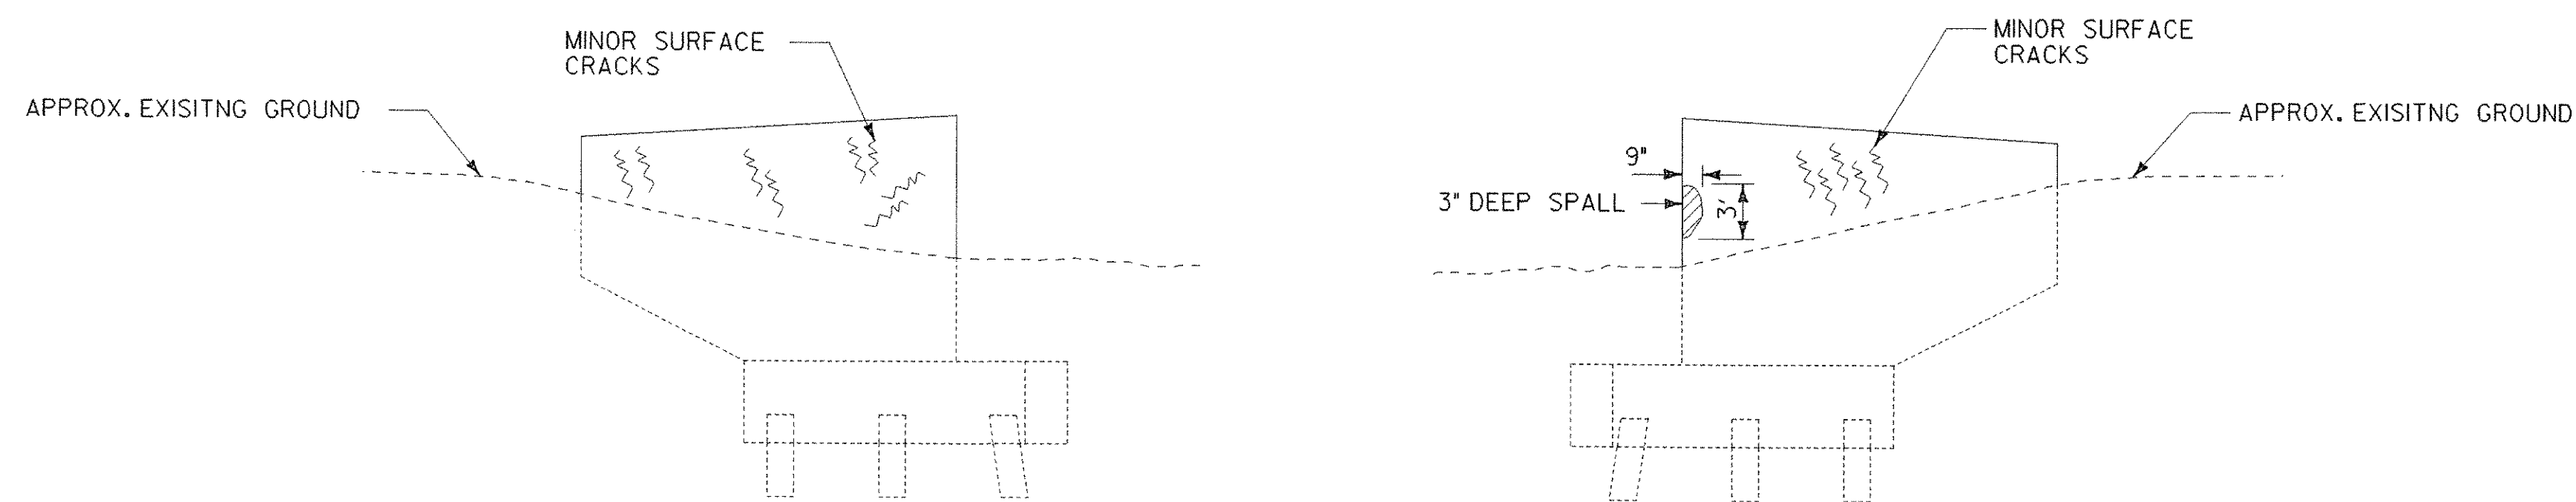


NOTES:
 1. ELEVATIONS ARE REFERENCE ELEVATIONS
 BASED ON SURVEY DATA.

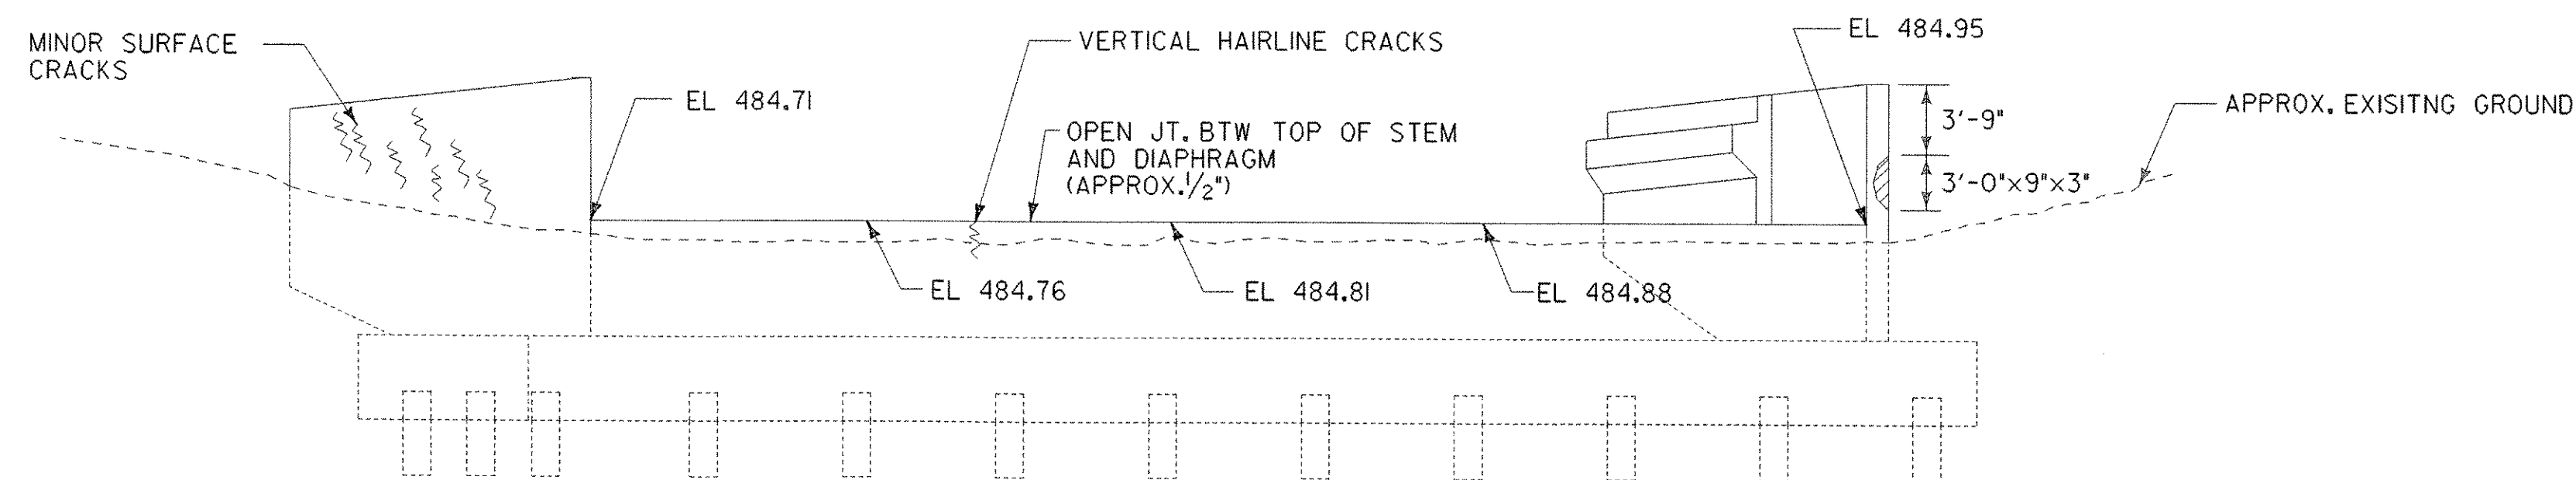

LEGEND:
 SPALL
 SURFACE CRACK
 SCALE 3/16" = 1'-0"
 1 0 2 4 6 8

**STATE OF VERMONT
 AGENCY OF TRANSPORTATION**

Town Of HARTLAND	Bridge No. 38
Highway No. 1-91	Log Sta.
	Surv. Sta.
ABUTMENT I REPAIR AREAS	
Designed By S. YONGHO	Drawn By N. HERRERA
Checked By S. YONGHO	Date DEC. 2000
Bridge Design Supervisor E. JOHNSTON	Date FEB. 2001
PROJECT HARTLAND	PROJECT NO. IM 091-1(36)
Drawing Name za272abl.dgn	Bridge Sheet No.
	Sheet 29 of 85

STONE & WEBSTER, INC.

10-DEC-2002

v:\struc\working\za272abl.dgn