


STATE OF VERMONT
AGENCY OF TRANSPORTATION



PROPOSED IMPROVEMENT

R.O.W. PLANS


TOWN OF SUDBURY
COUNTY OF RUTLAND
VT RTE 30

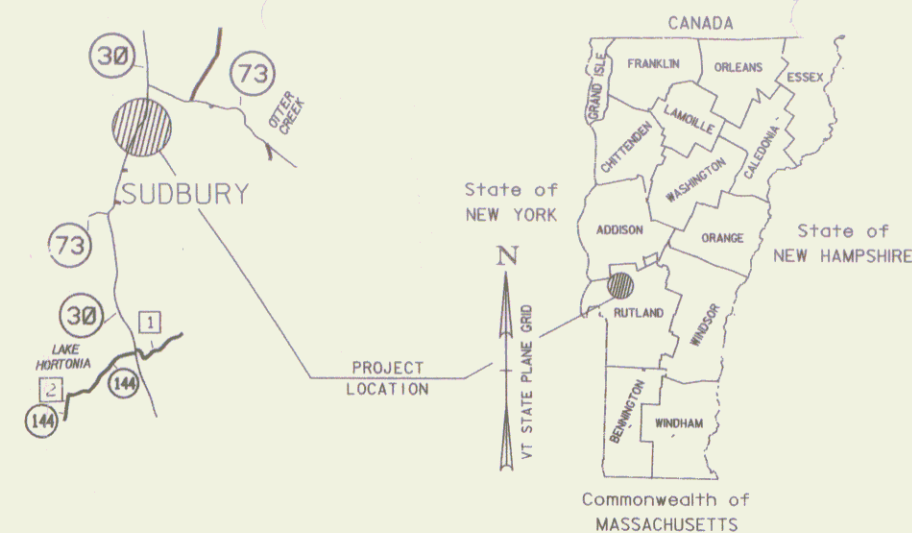

BEGINNING AT A POINT ON VT RTE 30, IN THE TOWN OF SUDBURY APPROXIMATELY 5.00 MILES NORTHERLY OF THE HUBBARDTON/SUDBURY TOWN LINE AND EXTENDING NORTHERLY APPROXIMATELY 0.25 MILES.

LENGTH OF ROADWAY 1325' = 0.25 MILES
LENGTH OF PROJECT 1325' = 0.25 MILES
LENGTH OF R.O.W. PROJECT 652' = 0.12 MILES

WORK TO BE PERFORMED ON THIS PROJECT INCLUDES CHANGING PROFILE OF ROADWAY BY CUTTING CREST OF HILL AND FILLING TWO SAG AREAS.

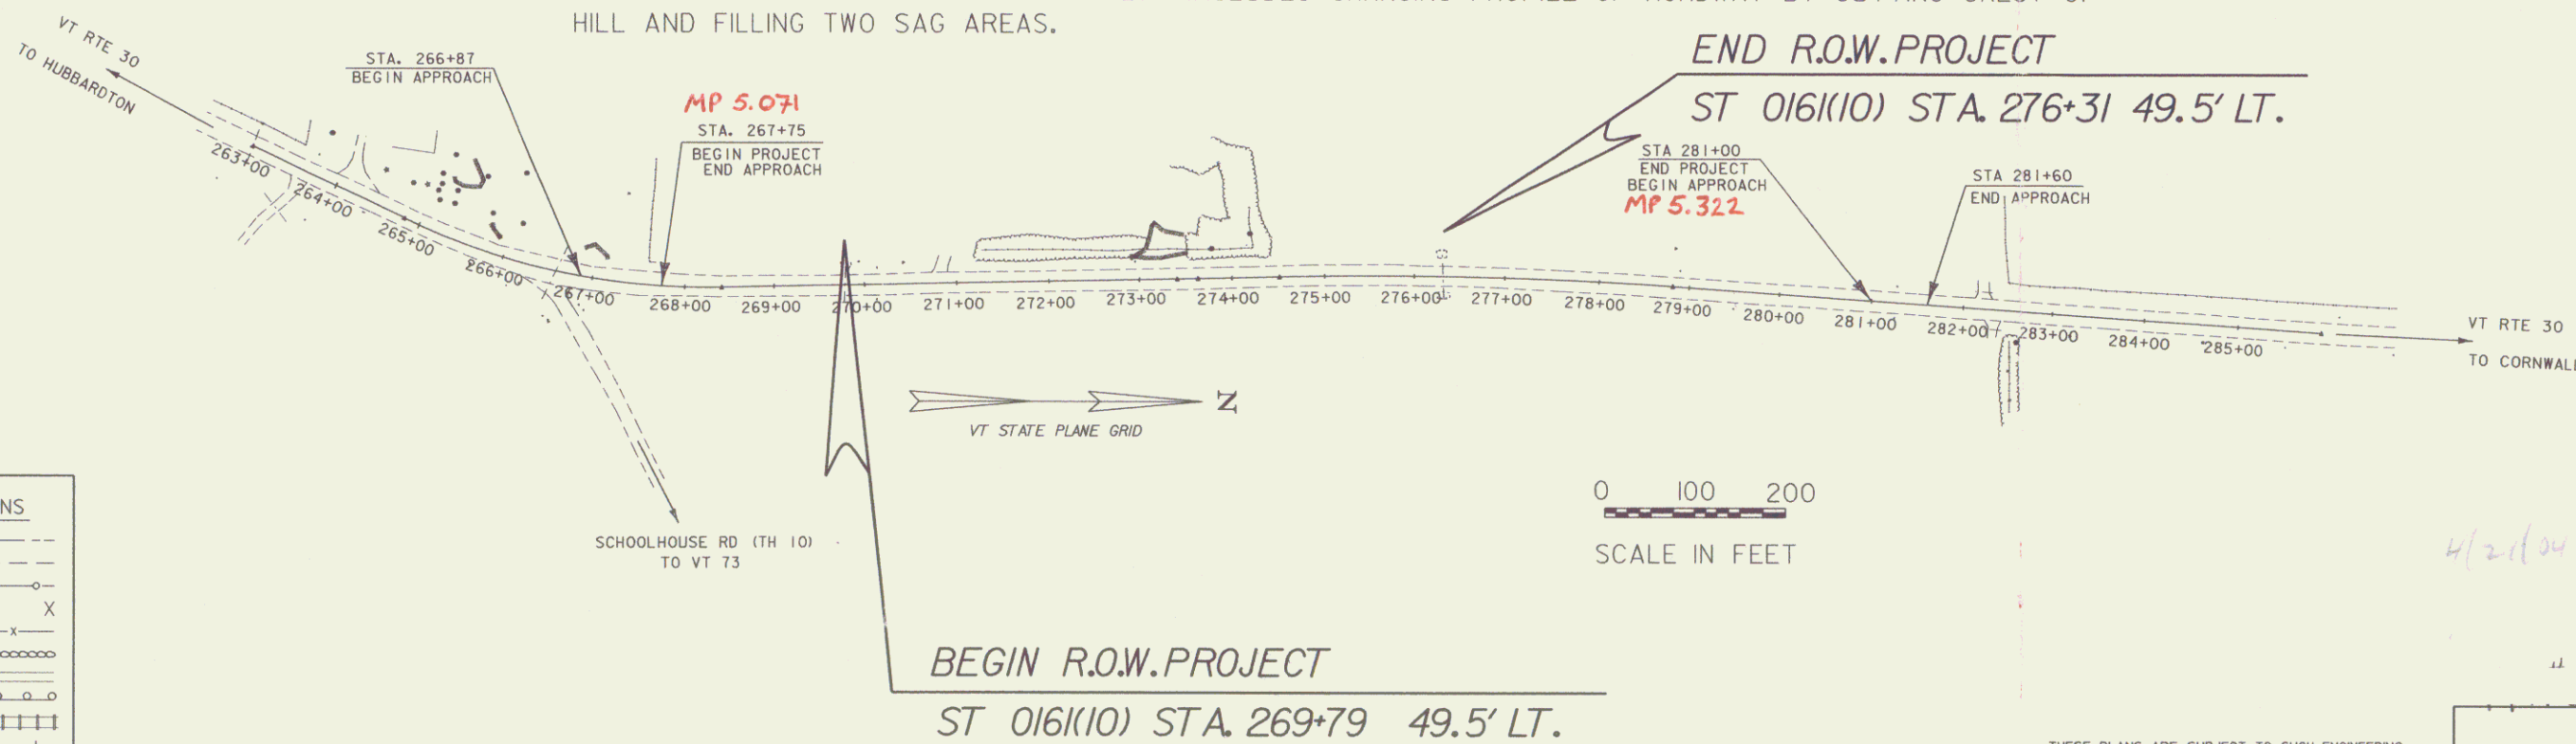

CONVENTIONAL SIGNS

COUNTY LINE	---
TOWN LINE	- - - -
LIMITS OF ACCESS	○—○
POINT OF ACCESS	X
FENCE LINE	—X—X—
STONE WALL	○—○—○—○—
TRAVELED WAY	—
GUARD RAIL	—
RAILROAD	—
SURVEY LINE	—
CULVERT	—
POWER POLE	⊕
TELEPHONE POLE	⊕
TREES	⊗
CONTROL OF ACCESS	///
PROPERTY LINE	—
R.O.W. TAKING LINE	—
SLOPE RIGHTS	—
TOP OF CUT	—
TOE OF SLOPE	—

DATUM

VERTICAL	_____
HORIZONTAL	_____



THESE PLANS ARE SUBJECT TO SUCH ENGINEERING CHANGES AS MAY BE REQUIRED BY THE FEDERAL HIGHWAY ADMINISTRATION OR THE DIRECTOR OF PROJECT DEVELOPMENT.
CONSTRUCTION IS TO BE CARRIED ON IN ACCORDANCE WITH THESE PLANS AND THE STANDARD SPECIFICATIONS FOR CONSTRUCTION DATED 1990, AS APPROVED BY THE FEDERAL HIGHWAY ADMINISTRATION ON MARCH 15, 1990 FOR USE ON THIS PROJECT, INCLUDING ALL SUBSEQUENT REVISIONS AND SUCH REVISED SPECIFICATIONS AND SPECIAL PROVISIONS AS ARE INCORPORATED IN THESE PLANS.

APPROVED *[Signature]* DATE 4/24/01
Director of Project Development

APPROVED *[Signature]* DATE 1/28/01
Chief of Right of Way

SUDBURY
S.T.P. 0161(10)
R.O.W. SHEET 1 OF 5 SHEETS

Pin# 000062
4/21/04 scanned
FEB 03 2004
FEB 03 2004