

BEGIN R.O.W. PROJECT
ST 0161 (10) STA. 269+79 49.5' LT.

CURVE DATA # 1
 $\Delta = 27^{\circ}00'56.39"$ LT
 $D = 7^{\circ}30'00.13"$
 $R = 763.94'$
 $T = 182.89'$
 $L = 360.21'$
 $E = 21.73'$
 $BANK = 0.080$

②
LEEDOM,
CARLTON R. JR.

STA. 266+87
BEGIN APPROACH


STA. 267+75
END APPROACH
BEGIN PROJECT

END R.O.W. PROJECT
ST 0161 (10) STA. 276+32 49.5' LT.

③
MOUNTAIN MEADOWS
FARM, INC.

STA 281+60
END APPROACH

STA 281+00
END PROJECT
BEGIN APPROACH

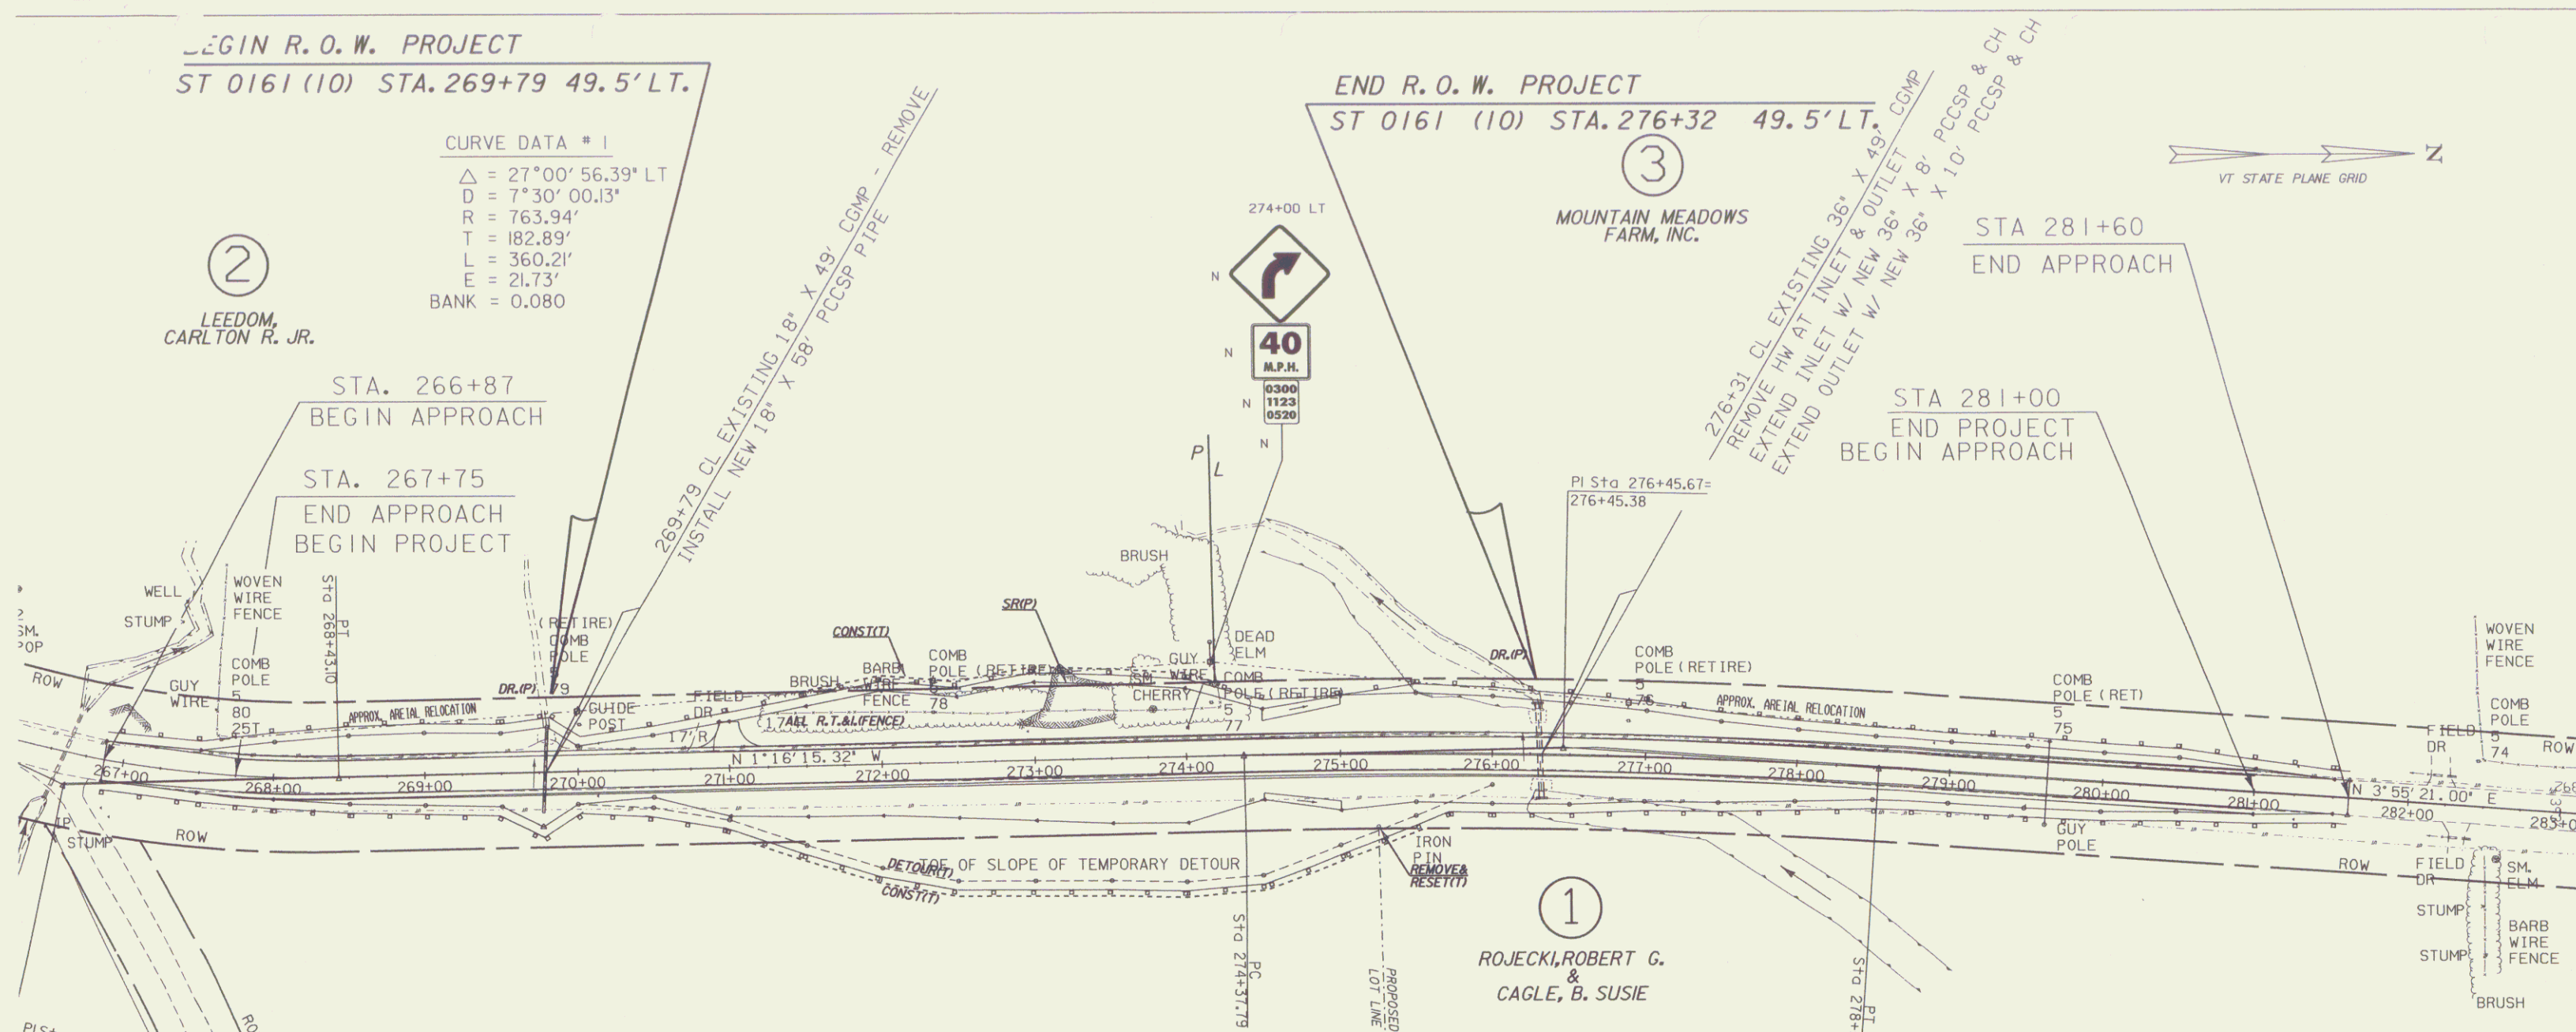

BM #5
RRS IR
IN L. STUMP
ELEV. 391.54

- REMOVING SIGNS**
6 EACH
- 4' WHITE LINE**
267+25 - 281+75 LT
267+25 - 281+75 RT
- 4' YELLOW LINE**
267+25 - 281+75 CL (DBL)

- TEMPORARY 4' WHITE LINE**
267+25 - 281+75 LT
267+25 - 281+75 RT
- TEMPORARY 4' YELLOW LINE**
267+25 - 281+75 CL (DBL)
- TEMPORARY 4' WHITE LINE (TAPE-TYPE II)**
268+00 - 270+00 LT & RT
276+00 - 278+00 LT & RT
- TEMPORARY 4' YELLOW LINE (TAPE-TYPE II)**
268+00 - 270+00 CL (DBL) (DETOUR)
276+00 - 278+00 CL (DBL) (DETOUR)

EARTH BORROW
(TO COVER LEDGE IN CUT)
272+00 ~ 274+50 LT & RT

STONE FILL, TYPE I
274+50 ~ 275+00 LT
274+50 ~ 275+00 RT

CONSTRUCT DRIVE
271+00 LT (12' W. SUBBASE)

REMOVAL OF EXISTING FENCE
271+27 - 274+24 LT

SCARIFYING PAVEMENT
276+00 - 278+00

CURVE DATA # 2
 $\Delta = 5^{\circ}11'36.32"$ RT
 $D = 1^{\circ}15'$
 $R = 4583.66'$
 $T = 207.88'$
 $L = 415.47'$
 $E = 4.71'$
 $BANK = 0.026$

LEGEND
 RET= RETAIN
 R= REMOVE
 N= NEW
 — SILT FENCE

LINES SHOWN ON THIS PLAN AS EXISTING PROPERTY LINES P/L ARE BELIEVED TO BE ACCURATE BUT SHOULD NOT BE RELIED UPON FOR PURPOSES UNRELATED TO THE STATE OF VERMONT'S ACQUISITION OF LAND AND RIGHTS FOR THIS PROJECT.

FEB 03 2004

FOR R.O.W. USE ONLY

PROJECT NAME: SUDBURY
 PROJECT NUMBER: ST 0161 (10)
 FILE NAME: /sqda/00c062/dc062nul.dgn
 PROJECT LEADER: AJB
 DESIGNED BY:
 R.O.W. SHEET 5 OF 5 SHEETS
 PLOT DATE: 30-APR-2002
 DRAWN BY: MGN
 CHECKED BY:
 SHEET 15 OF 34