


TYPICAL SECTIONS

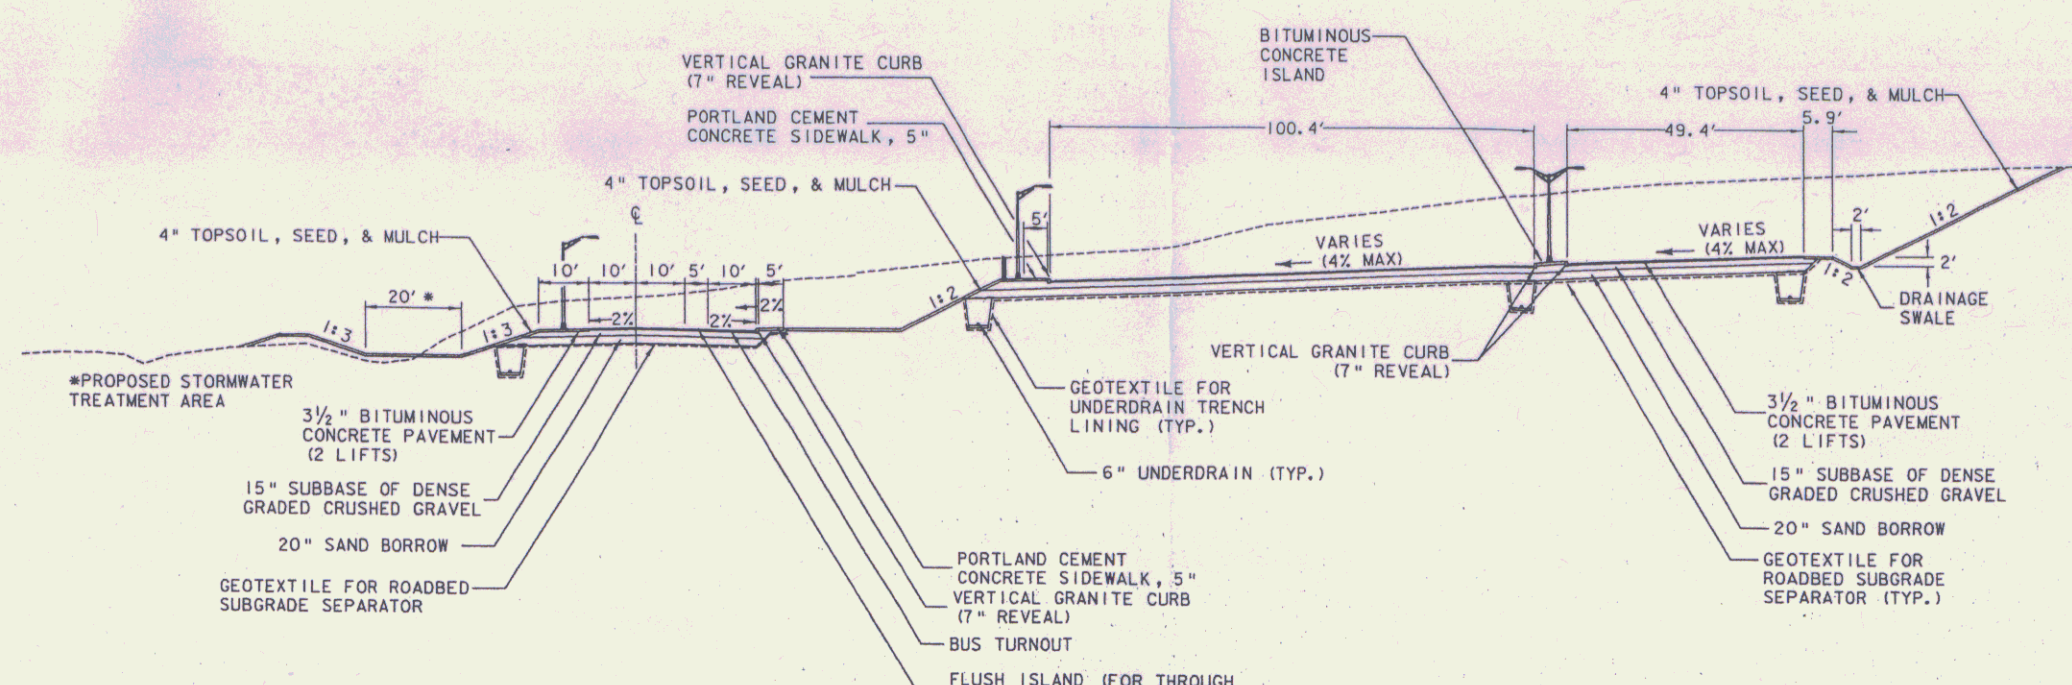


PARK-AND-RIDE & BUS LOOP TYPICAL SECTION
NOT TO SCALE

1 1/2" BITUMINOUS CONCRETE PAVEMENT (1 LIFT - TYPE III)
2" BITUMINOUS CONCRETE PAVEMENT (1 LIFT - TYPE II)
15" SUBBASE OF DENSE GRADED CRUSHED STONE
20" SAND BORROW
GEOTEXTILE FOR ROADBED SUBGRADE SEPARATOR


MATERIAL ITEM	THICKNESS / TOLERANCE
BITUMINOUS CONCRETE PAVEMENT	+/- 3/8" (TOTAL DEPTH)
DENSE GRADED CRUSHED STONE	+/- 1 3/8"
SAND BORROW	+/- 1 1/8"

SEEDING FORMULA - RURAL AREAS


% WT.	LBS./AC.		NAME	GERM %
	BROADCAST	HYDROSEED		
37.6	75.2	94.0	CREeping RED FESCUE/DEN	90
28.4	56.8	71.0	SPARTAN HARD FESCUE	85
14.4	28.8	36.0	AZAY SHEEPS FESCUE	87
14.2	28.4	35.5	ANNUAL RYEGRASS	90
1.0	2.0	2.5	CROP	
4.3	8.6	10.8	INERT	
0.1	0.2	0.2	WEED	
	200.0	250.0		

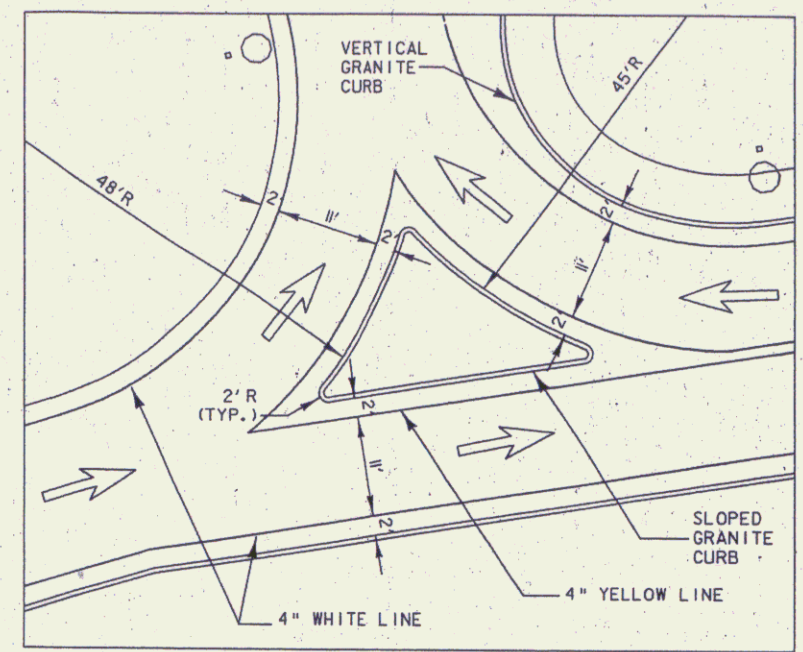

RAISED ISLAND DETAIL
SCALE: 1" = 10'

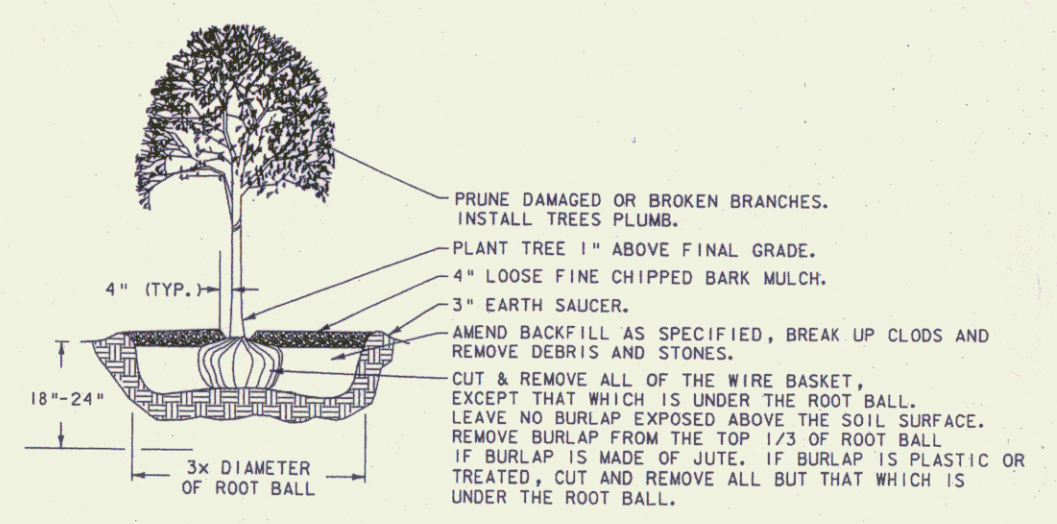

DECIDUOUS TREE PLANTING DETAIL
NOT TO SCALE

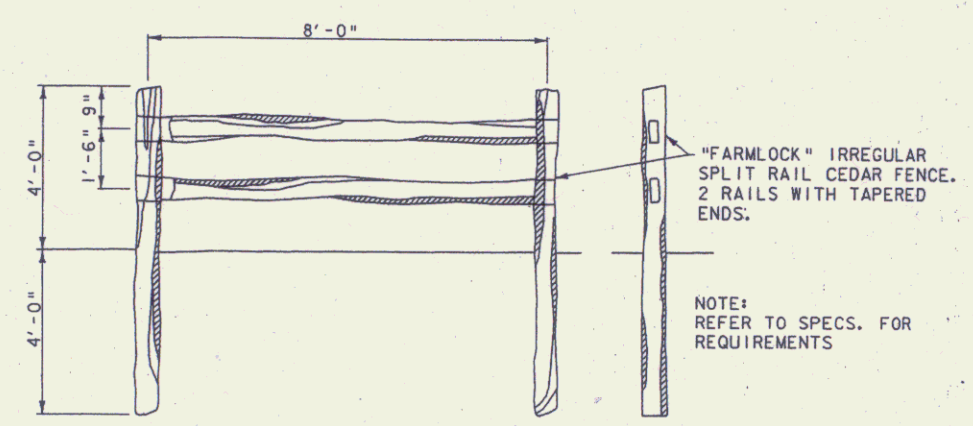

SPLIT RAIL FENCE DETAIL
NOT TO SCALE



PROJECT NAME:	RANDOLPH CMG PARK(2)ISC		
PROJECT NUMBER:	638002.15		
FILE NAME:	...02 TYPICAL SECTIONS.dwg	PLOT DATE:	04/15/2
PROJECT LEADER:	WLD	DRAWN BY:	GGG
DESIGNED BY:	GGG/CSP	CHECKED BY:	CSP
TYPICAL SHEET		SHEET	2 OF