


PARCEL	INSTRUMENT	DATE	GRANTOR	GRANTEE	RECORDED	REMARKS
A B	O.C.D.	5-23-37	Wm & Reita Brown	STOCKBRIDGE	29	343-7-20-37 CUL #3
A C	O.C.D.	5-6-37	HERBERT MILLS	STOKYK	29	347-8-7-37 CUL #1
A B	W.D.	5-28-37	PERLEY W. GREEN	"	29	335-36-6-20-37 CUL #1 506+00

**NOTE**  
 Rock fill, Sta. 498+75 to 503+75 to be obtained from rock excavated in excavation 498+75 to 503+75. If any additional rock is necessary to make this fill it is to be paid for as per special provisions covering rock fill Sta. 498+75 to 503+75.

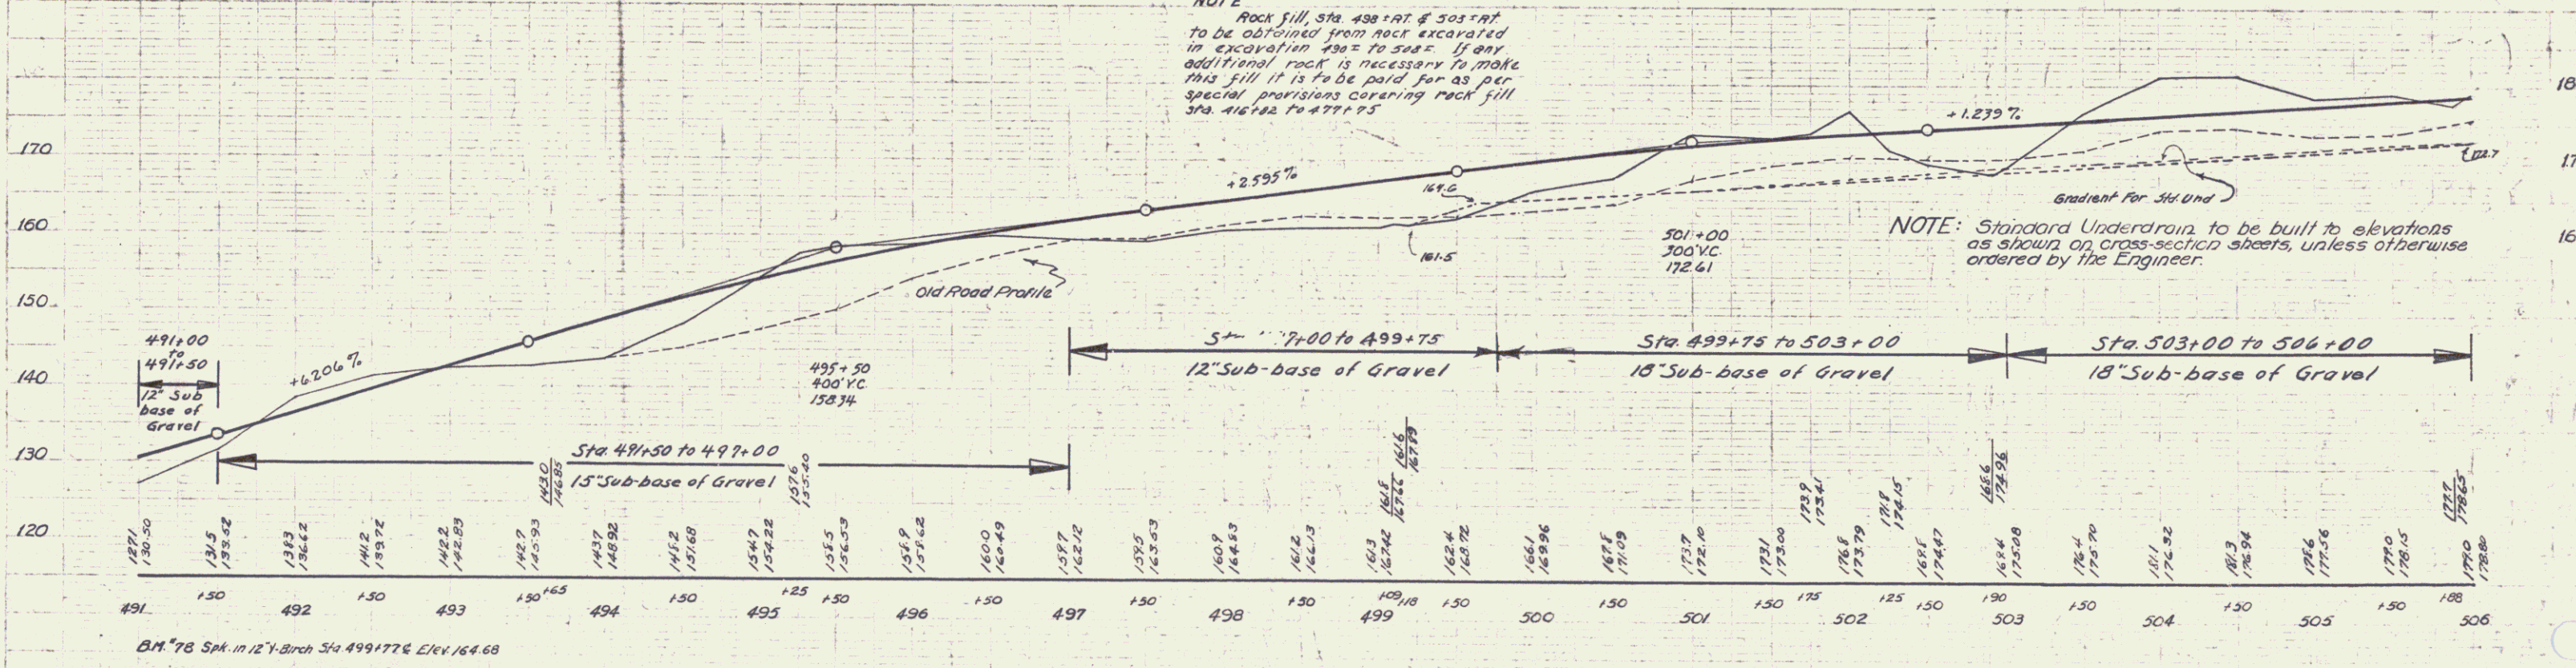

**NOTE:** Standard Underdrain to be built to elevations as shown on cross-section sheets, unless otherwise ordered by the Engineer.

B.M. 78 Spk. in 12\" Birch Sta. 499+77.6 Elev. 164.68

9