


RIGHT-OF-WAY DIVISION
 TOWN FILE
 PERPETUAL
 Town of Ut 107
 (To Be Returned To R.O.W. Division)

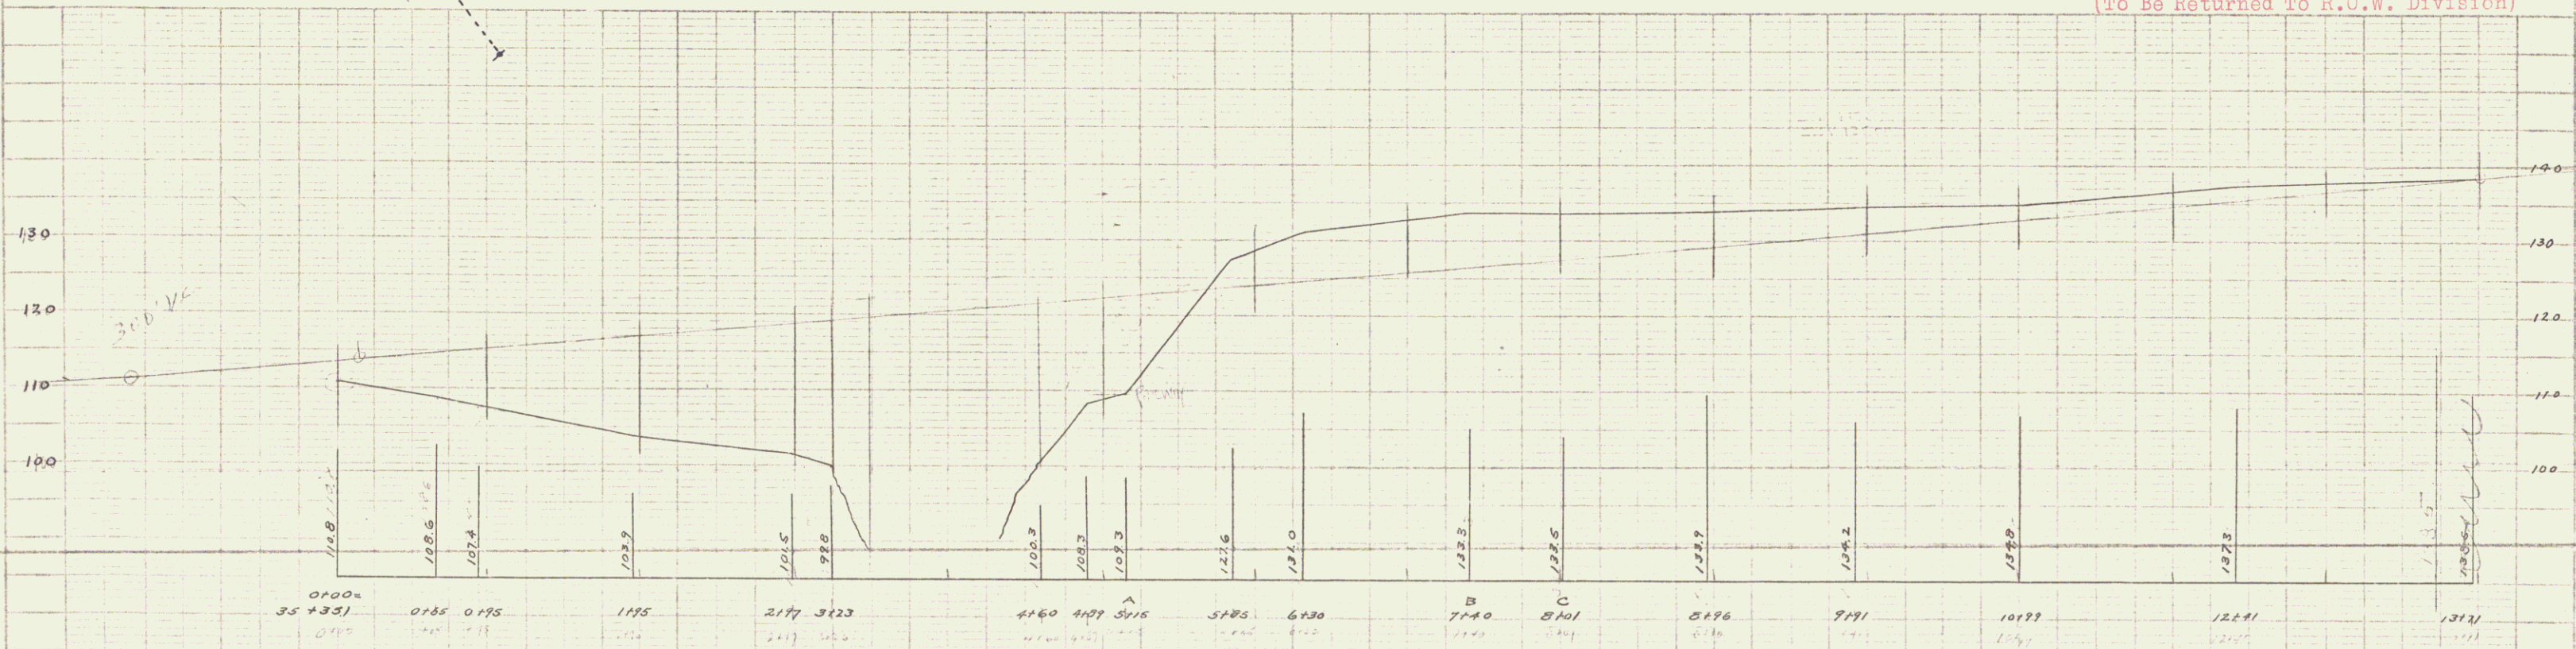

B.M. No 5 Spike in Apple Tree, Left of Sta. 36150, Elev. 112.06

SHEET 70