



CABLE GUARD RAIL REQUIRED
 LEFT
 STA. 5+98 TO STA. 6+30 - 32 LIN. FT.
 RIGHT
 STA. 5+26 TO STA. 6+30 $\frac{104 \text{ LIN. FT.}}{136 \text{ LIN. FT.}}$
 TOTAL

GRAVEL SURFACE COURSE
 ESTIMATED QUANTITY - 280 Cu Yds

3-A 1920 3 19

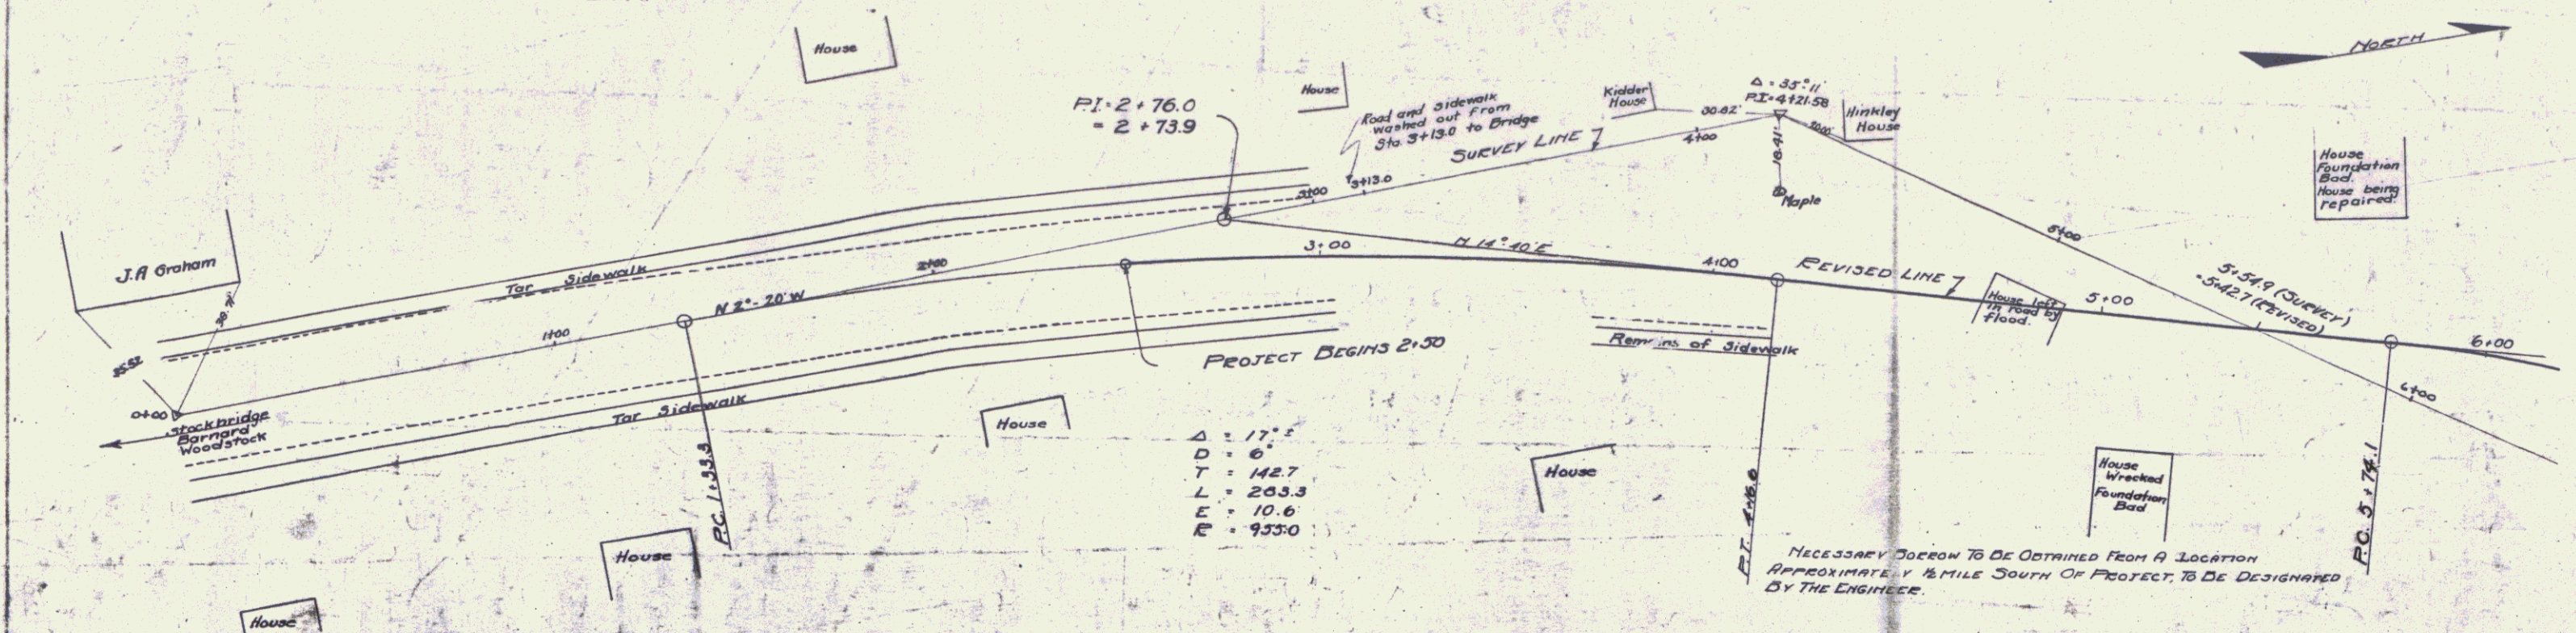

Δ = 35°11'
 D = 6'
 T = 142.7
 L = 203.3
 E = 10.6
 E = 933.0

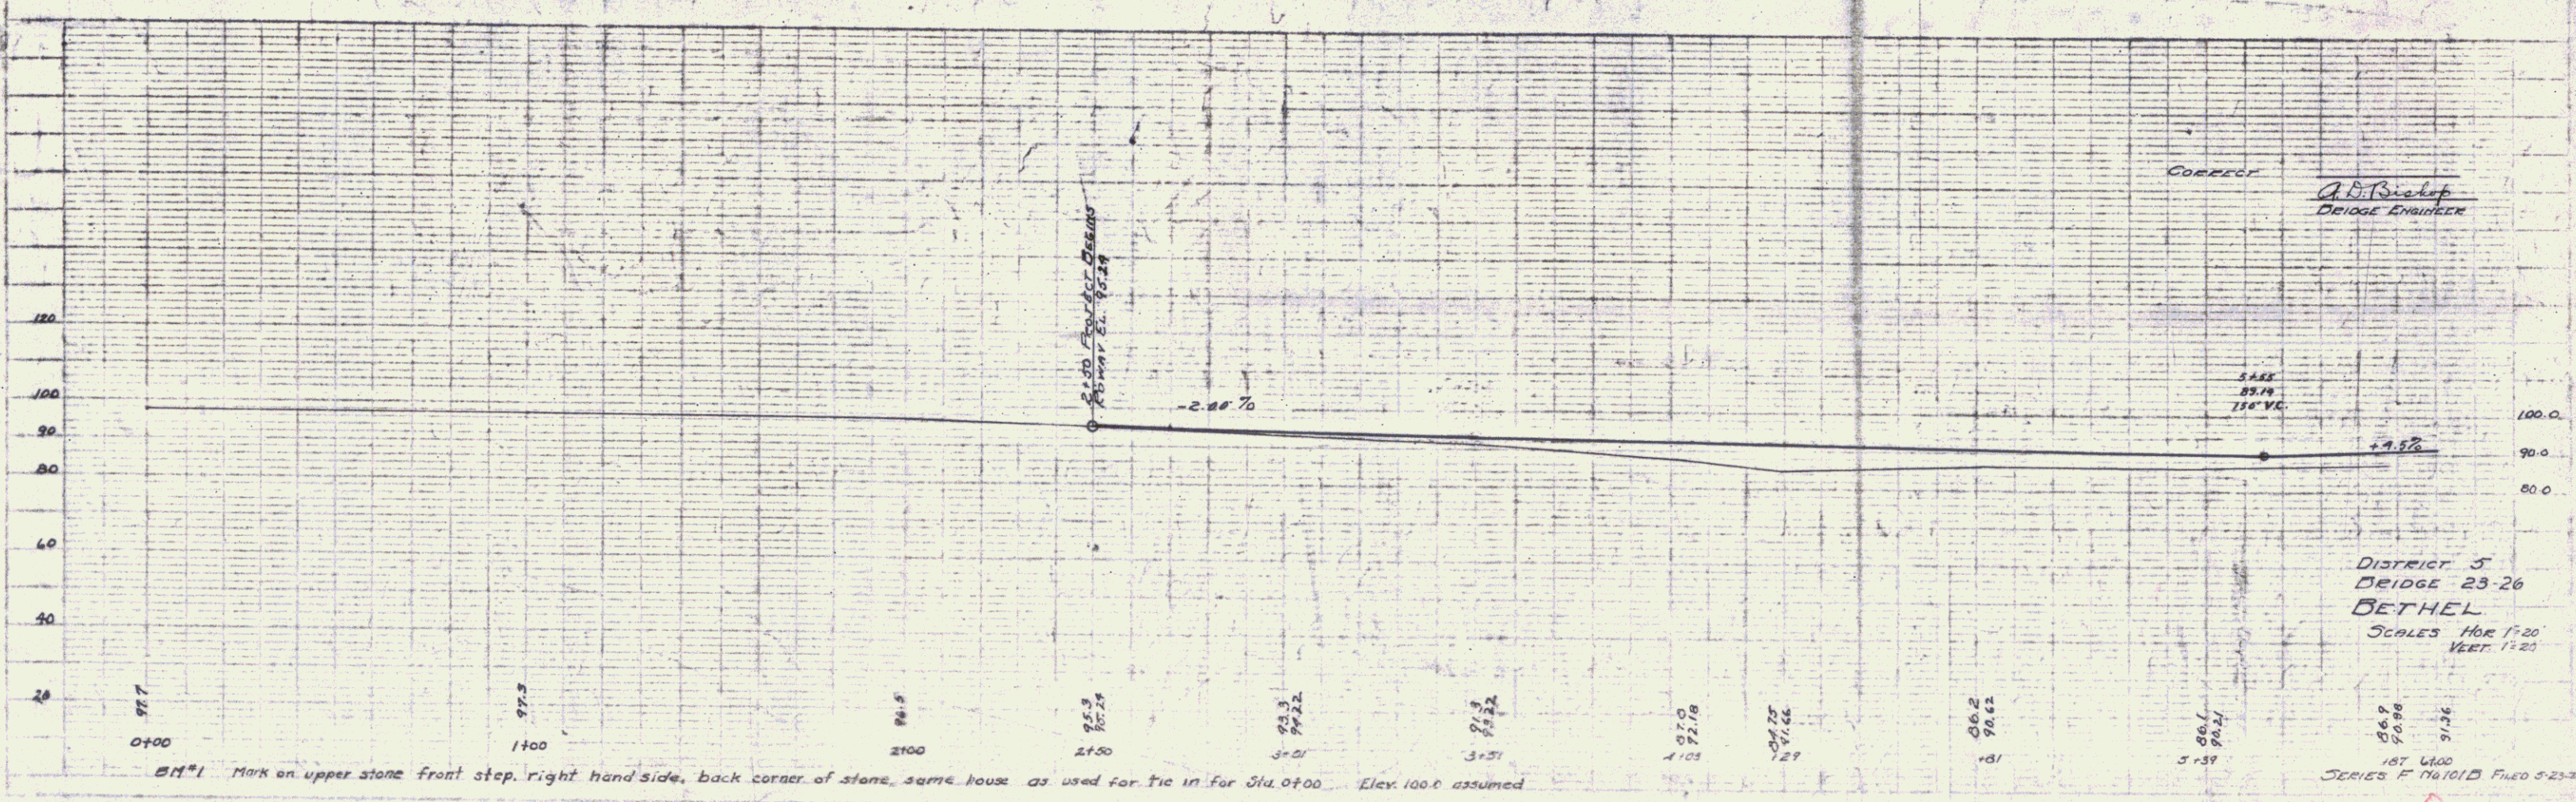

CORRECT
 A.D. Bishop
 BRIDGE ENGINEER

DISTRICT 3
 BRIDGE 23-26
 BETHEL
 SCALES HOR 1"=20'
 VERT. 1"=20'

SERIES F 76101D FILED 5-23-20
 SHEET 3 OF 17