
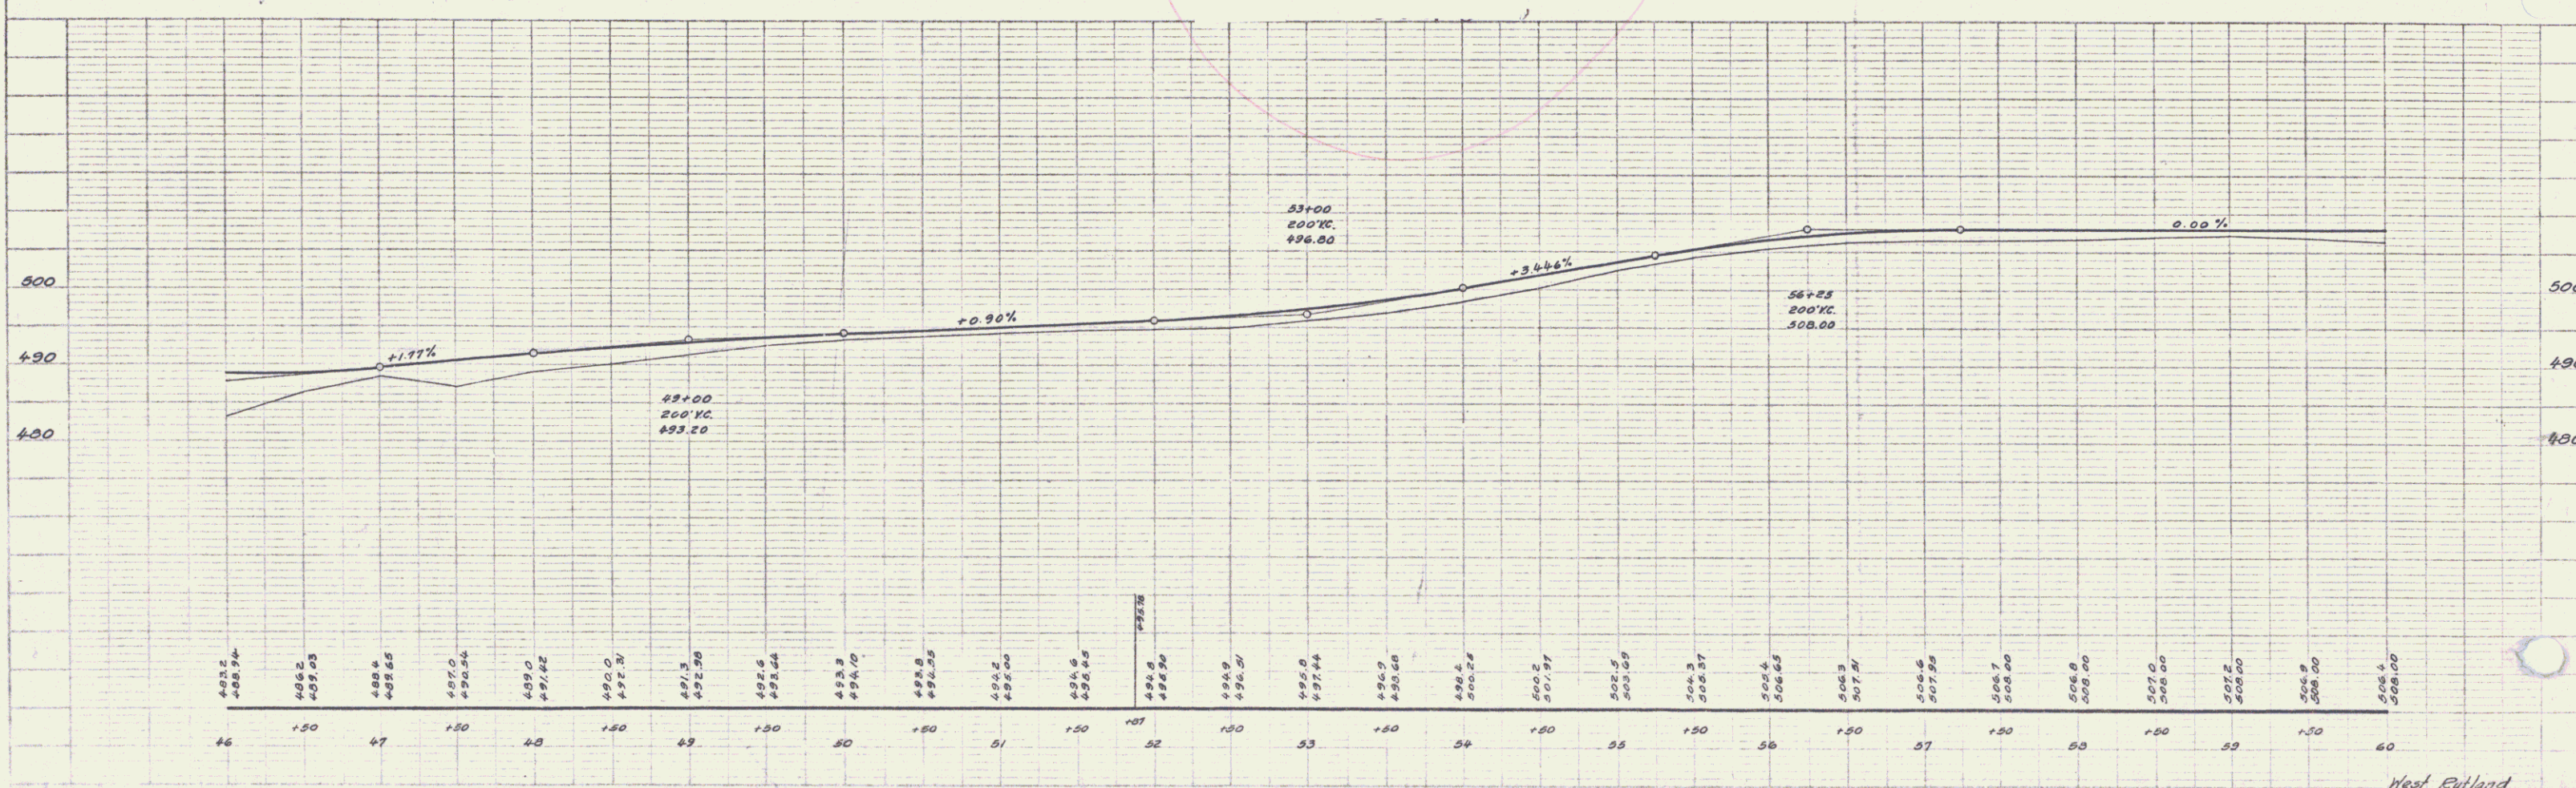


PLAN
 DRAWN BY
 CHECKED BY
 DATE
 SCALE
 PROJECT NO.
 SHEET NO.

RIGHT-OF-WAY DIVISION
 TOWN FILE
 PERMANENT
 WORK OF UT 133
 (To Be Returned To R.O.W. DIVISION)

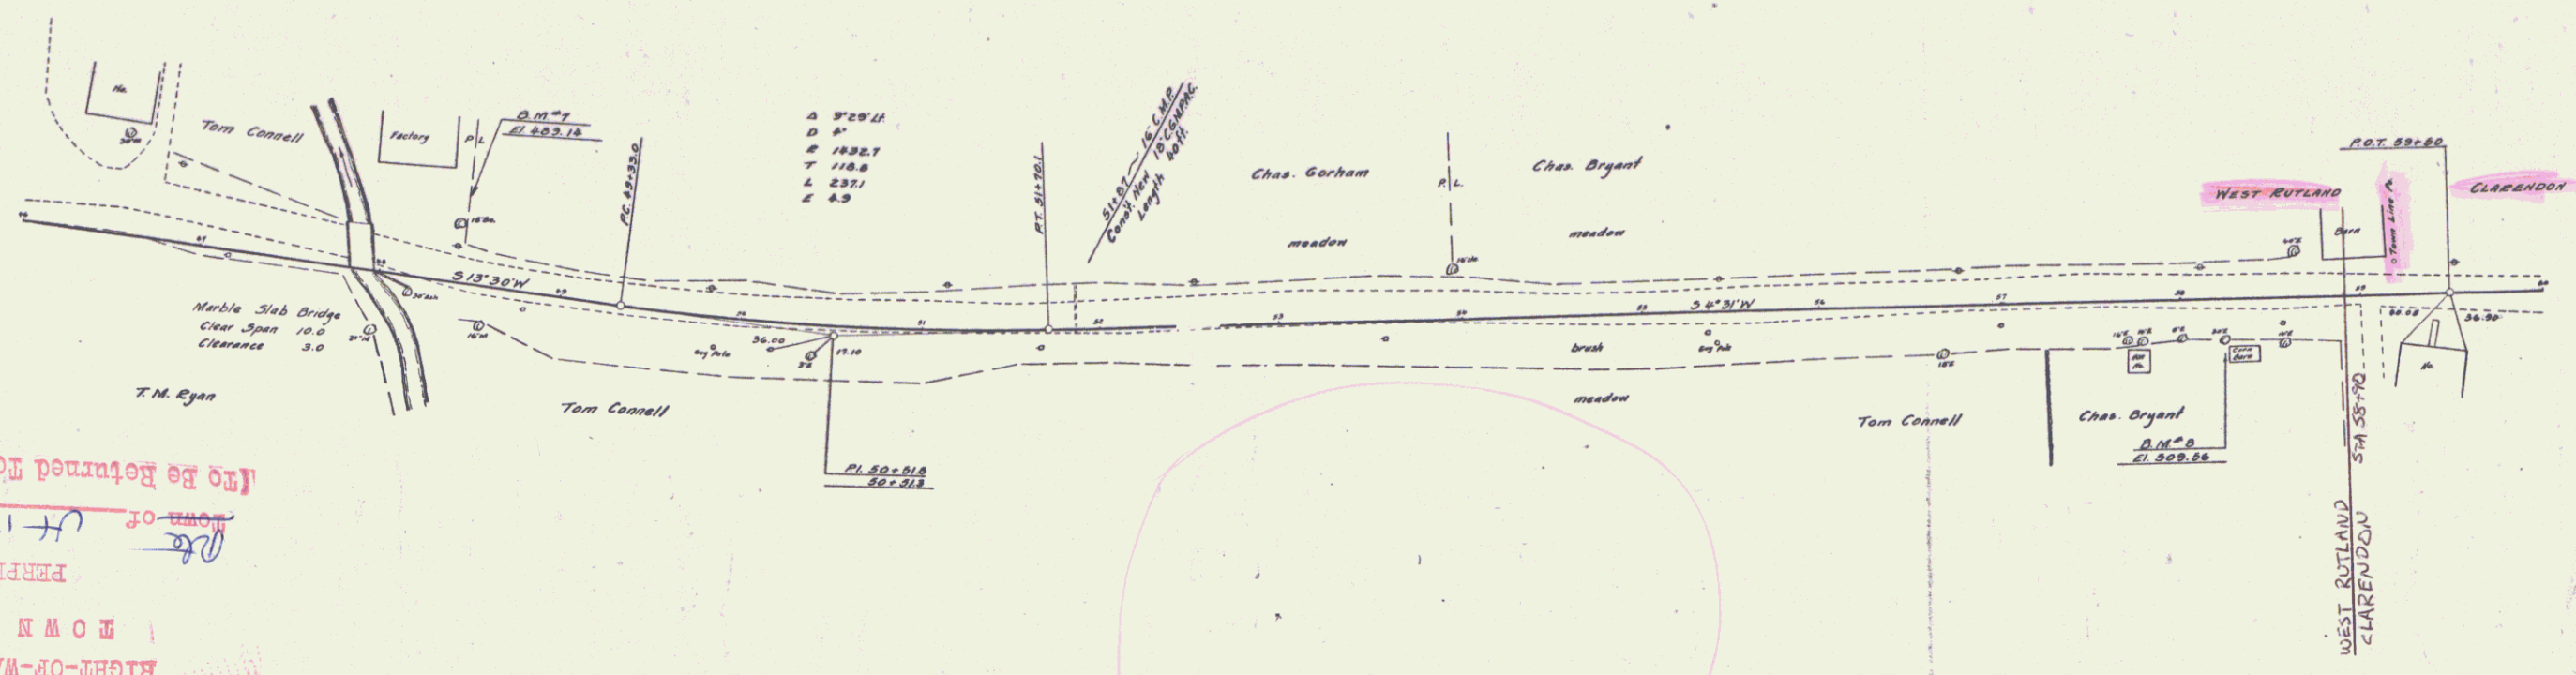

PROFILE
 DRAWN BY
 CHECKED BY
 DATE
 SCALE
 PROJECT NO.
 SHEET NO.

West Rutland
 Sheet 4