

- CABLE GUARD-RAIL REQUIRED -
ON LEFT -
STA. 6+00 TO STA. 8+00, LENGTH - 200 FT.

- WOOD GUARD-RAIL REQUIRED -
ON RIGHT -
STA. 6+00 TO STATION - 6+24, LENGTH - 24 FT.

ED. MAP. DIST. NO.	STATE	FED. AID PROJ. NO.	SCALE	SHEET NO.	TOTAL SHEETS
3	VT.	FR 3B	1/528'	1	1



TOWNS OF
BETHEL - STOCKBRIDGE

Project FR 3B

Pin # 00R028

Route VT107

Date 3/18/1928

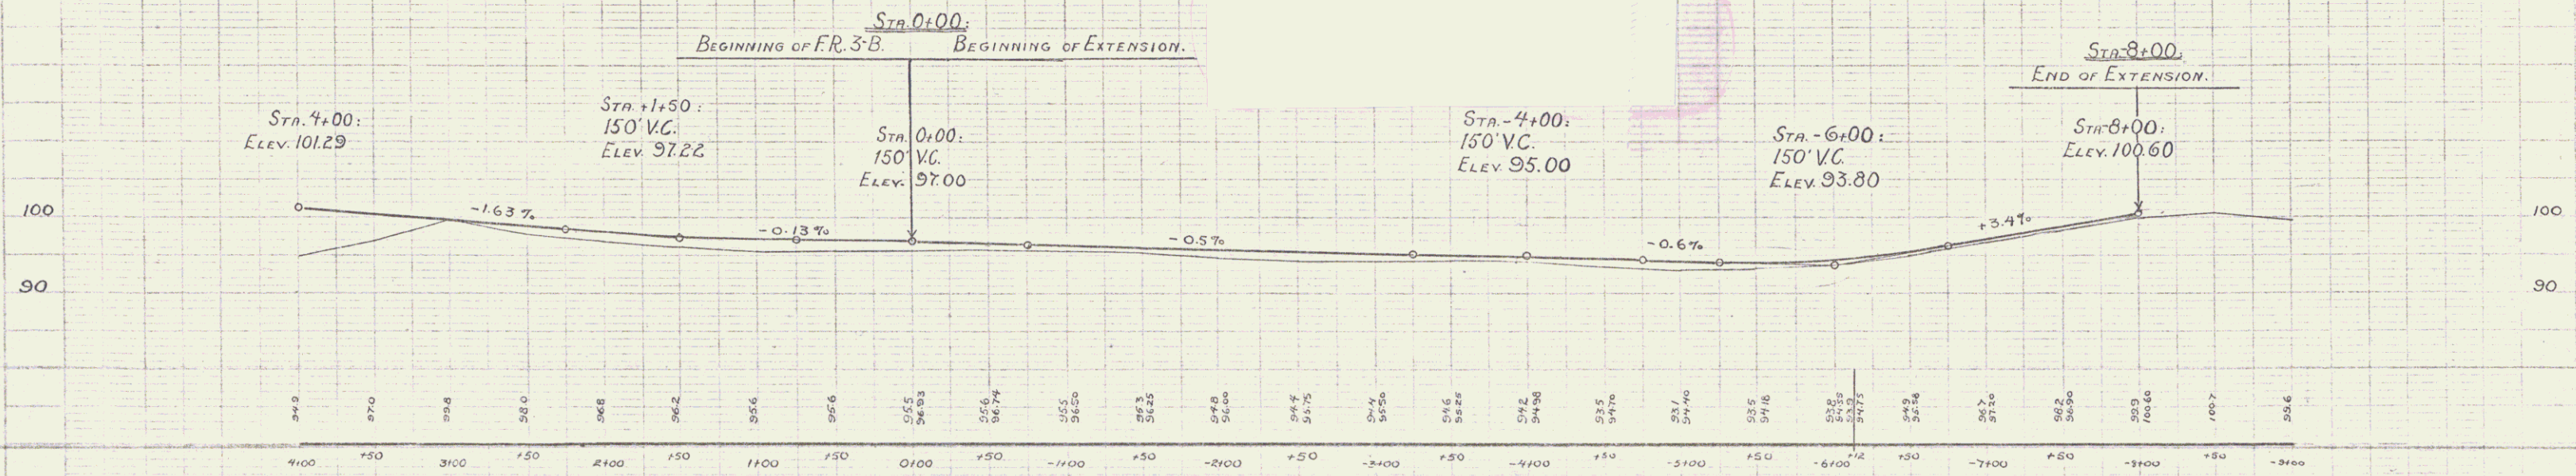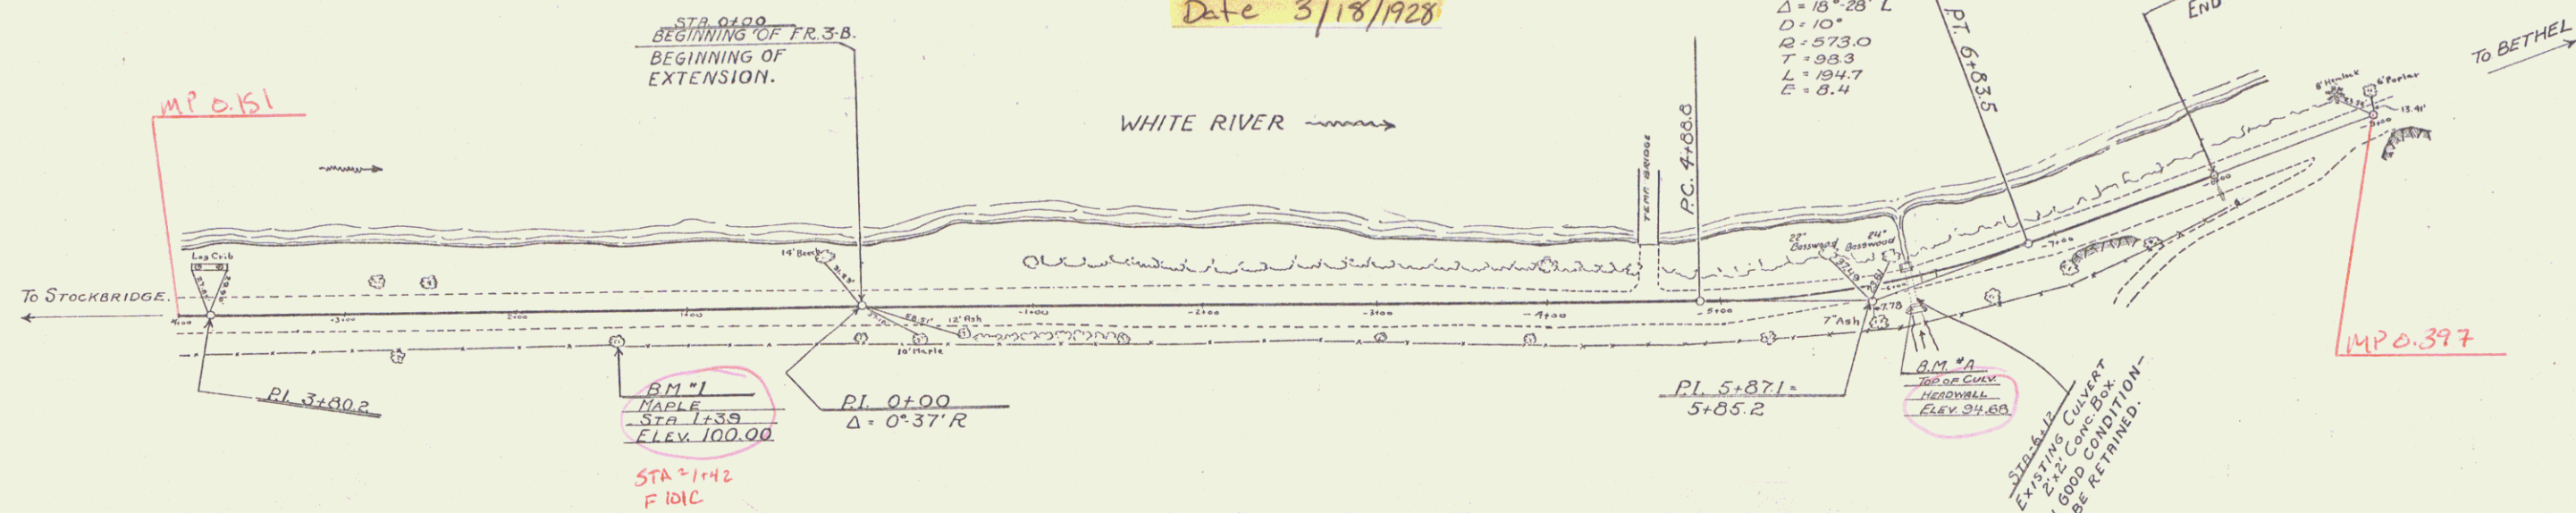

BM "I" MAPLE, RIGHT, STA. 1+39 ~ ELEV. 100.00.
BM "A" TOP OF CULVERT HEAD-WALL, RIGHT, STA. 6+12 ~ ELEV. 94.68.

SERIES FR. No 3B
SHEET 1 OF
EXTENSION TOWARD BETHEL.