



PLAN  
 DATE BOOK NUMBER  
 SHEET NO. OF THIS SHEET

PROFILE  
 DATE BOOK NUMBER  
 SHEET NO. OF THIS SHEET

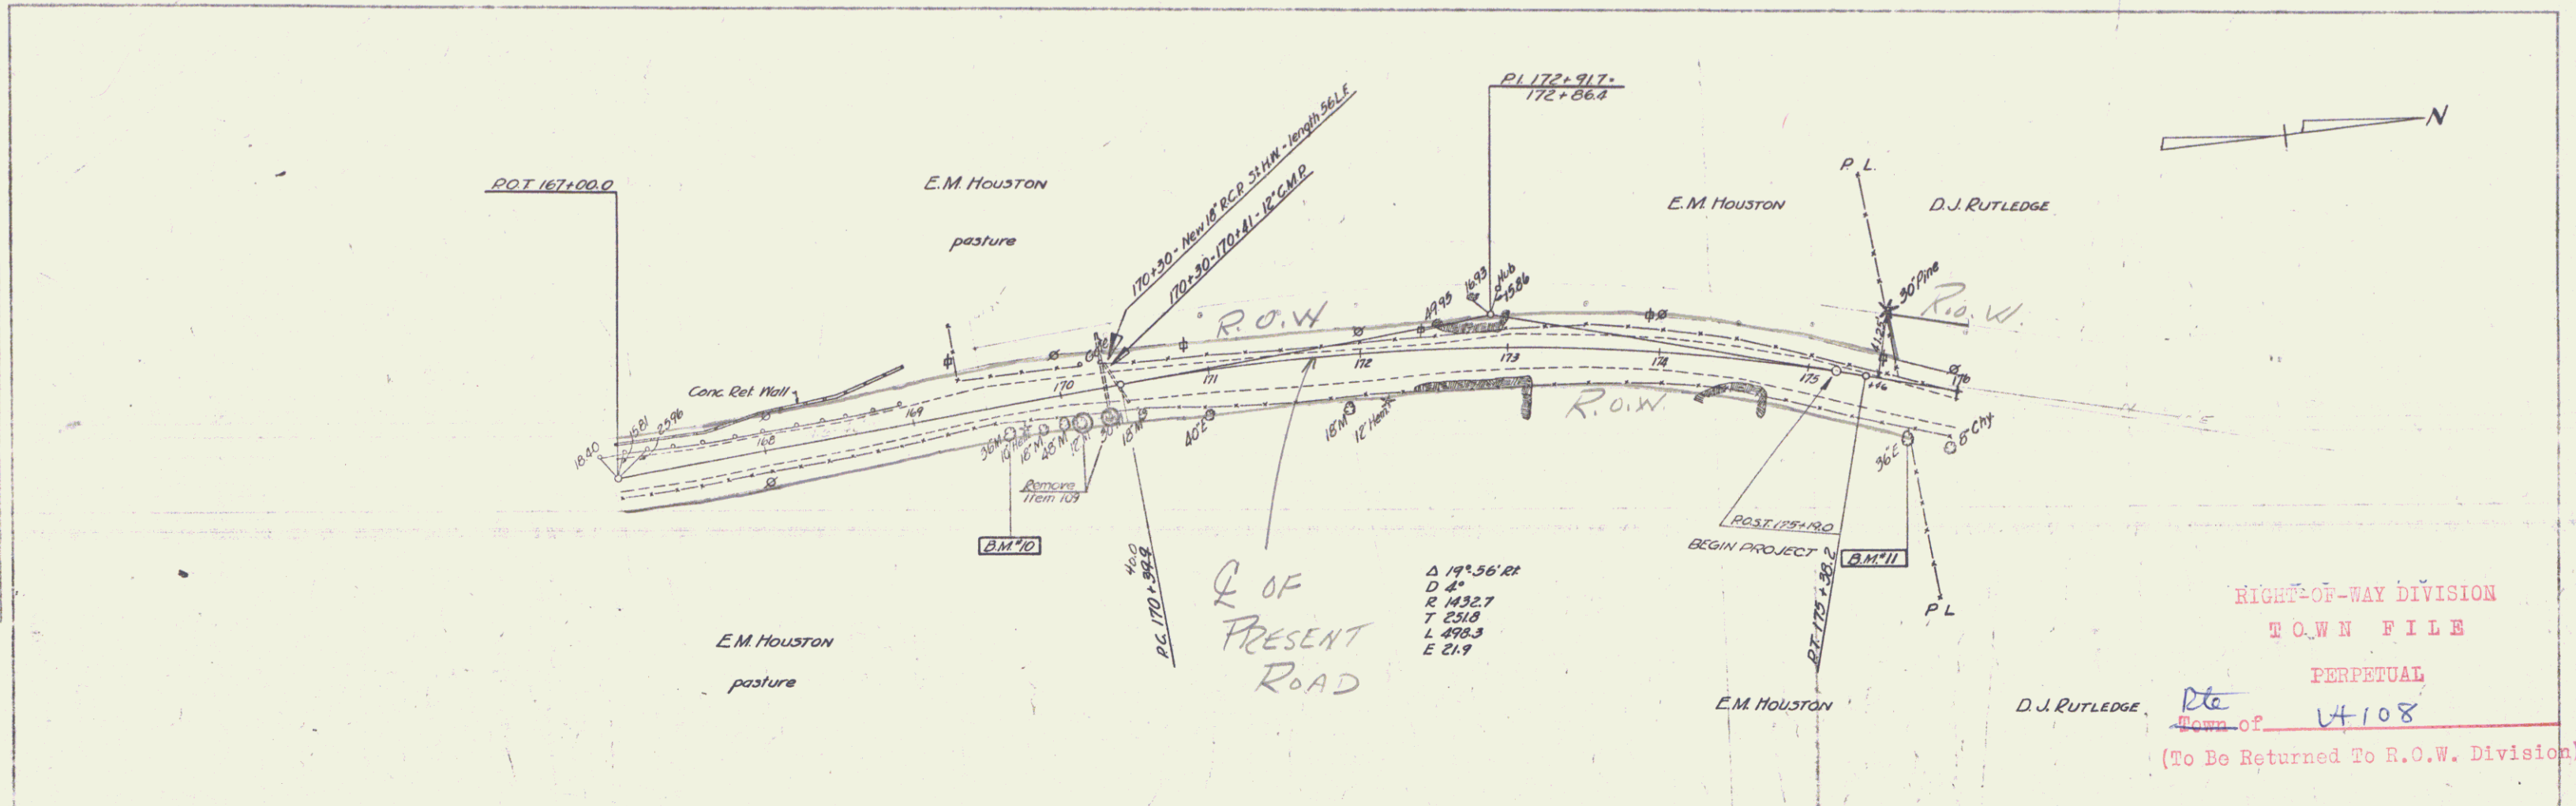

RIGHT-OF-WAY DIVISION  
 TOWN FILE  
 PERPETUAL  
 Town of U108  
 (To Be Returned To R.O.W. Division)

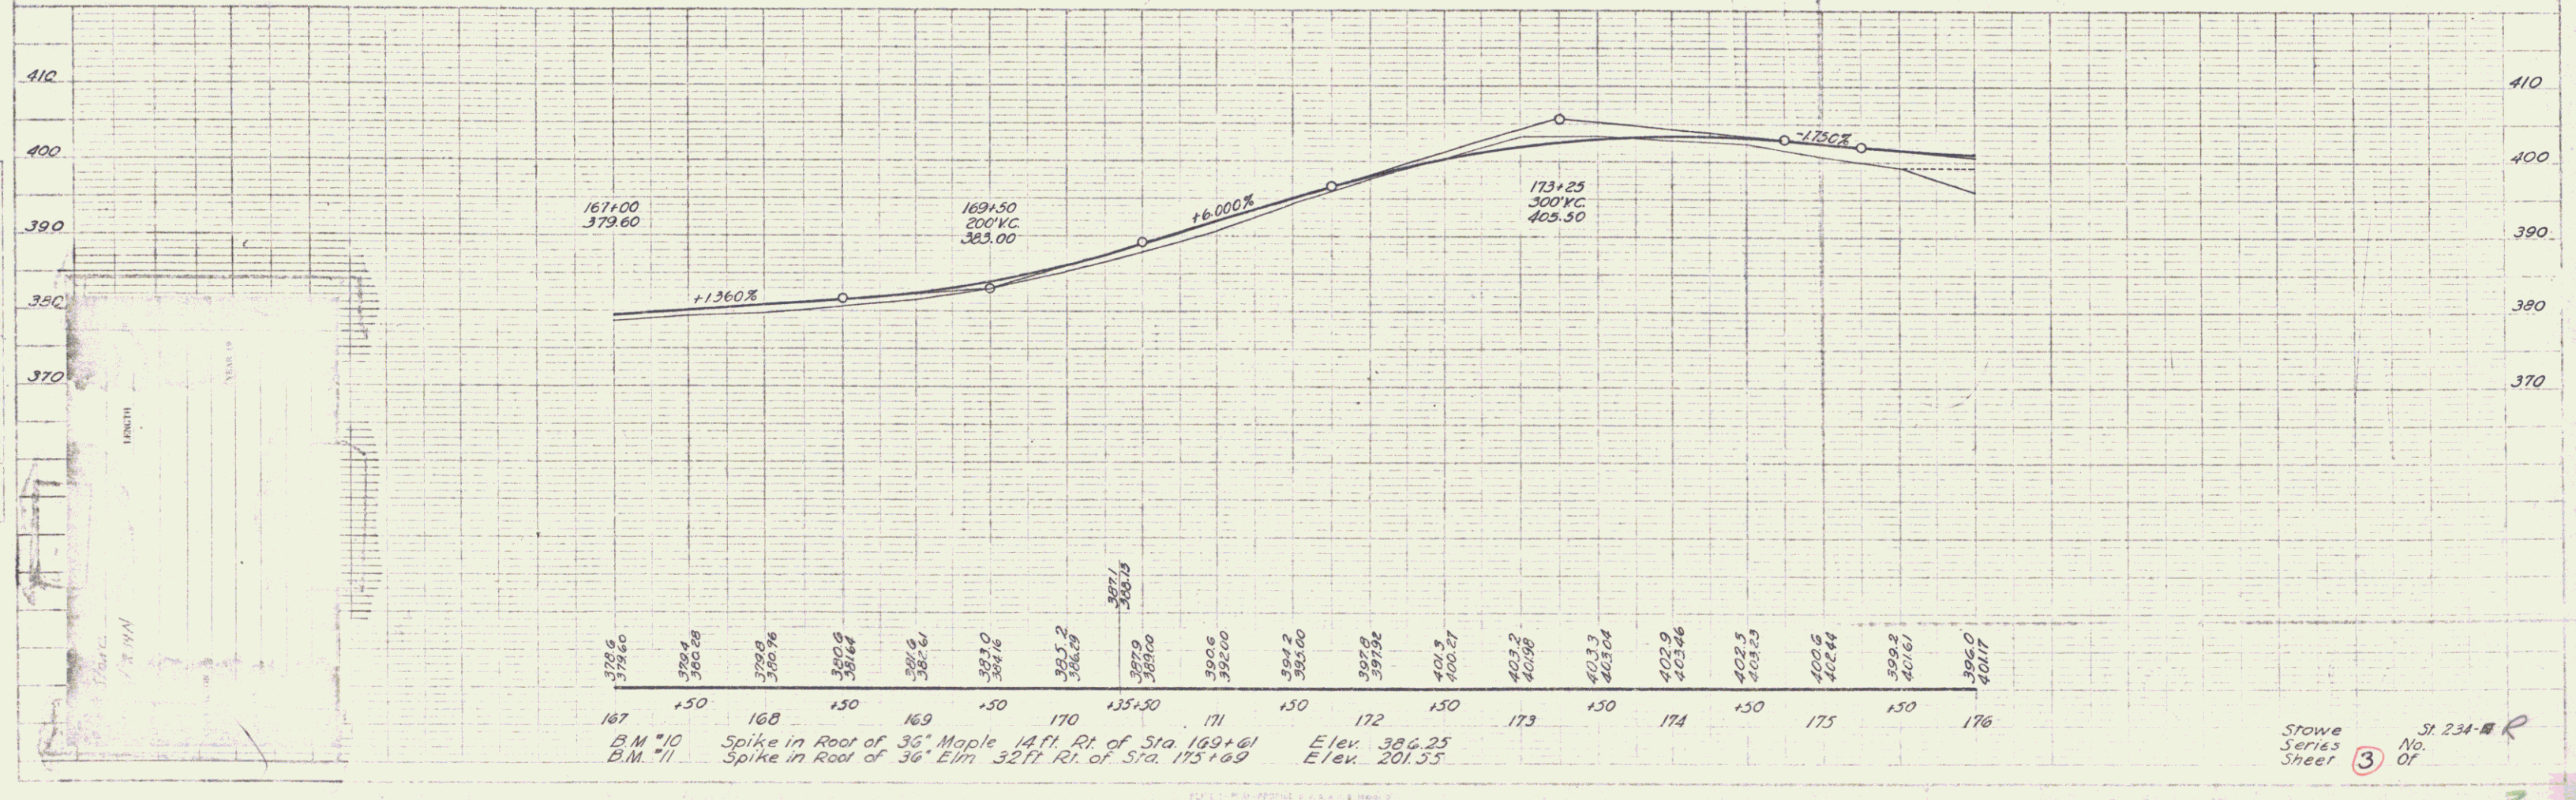

Stowe Series Sheet 3 of 3