
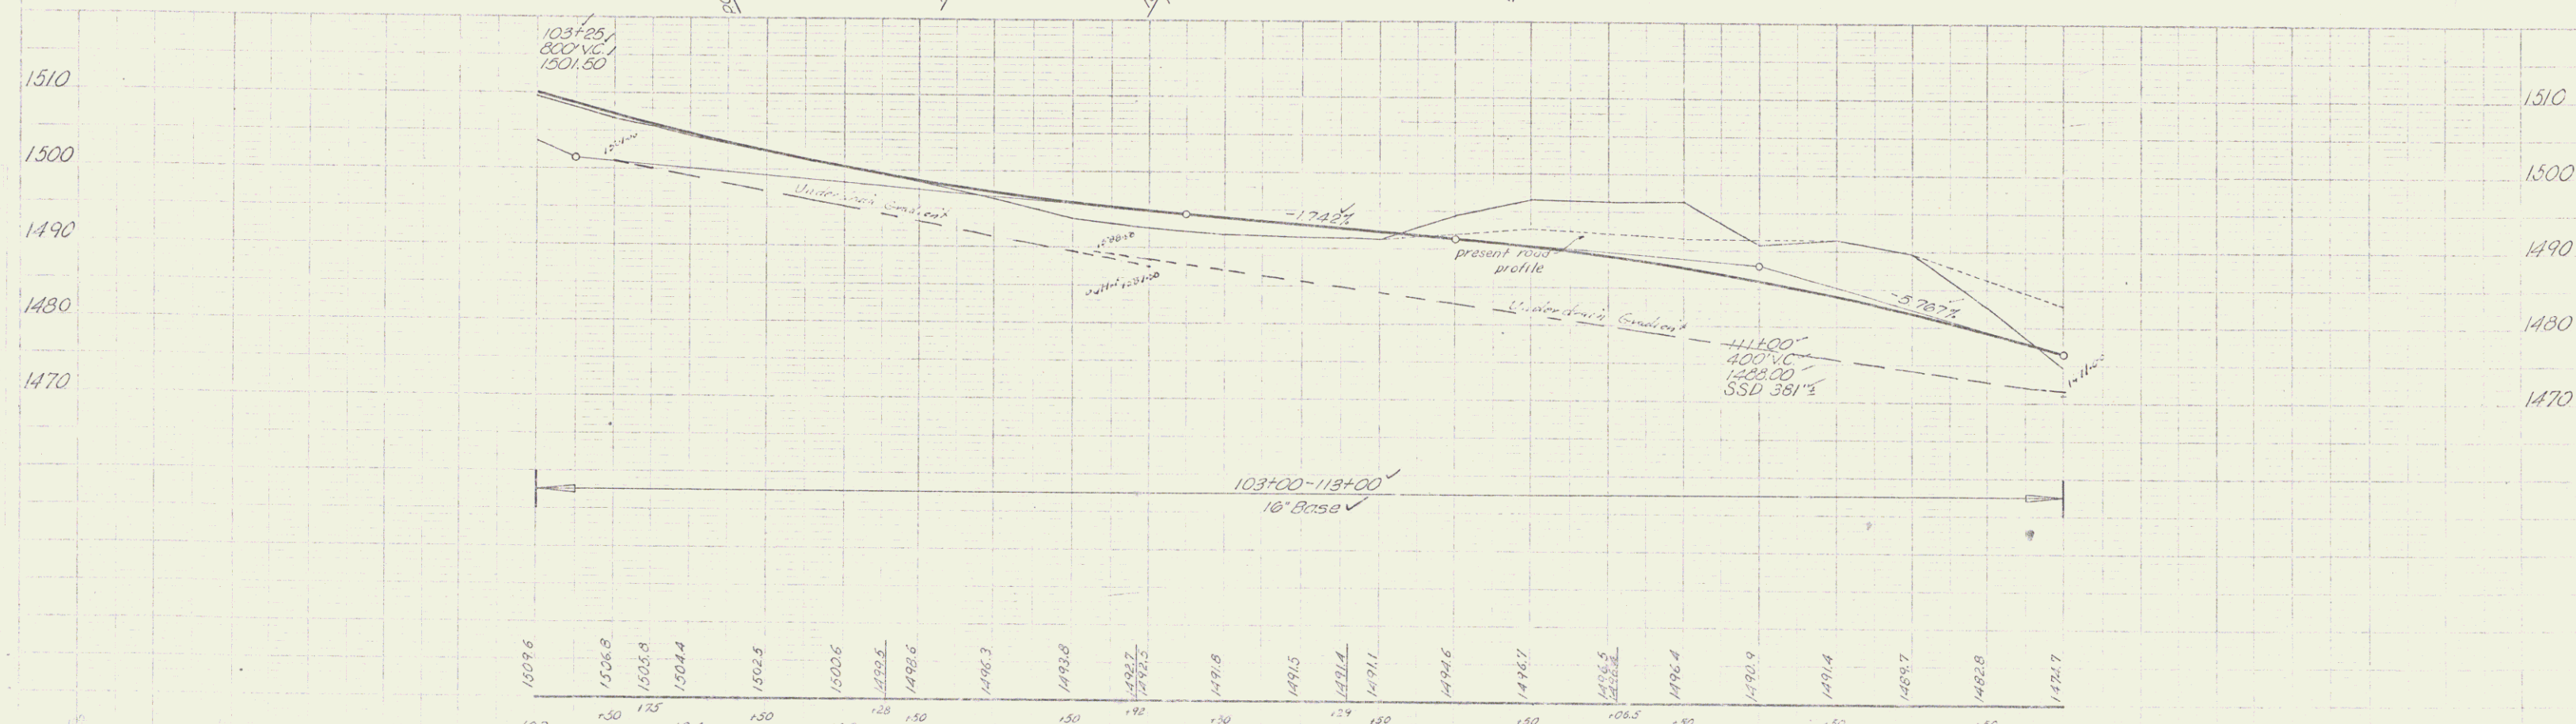


Turn Out
108+00-113+00 Lt

THREE CABLE GUARD RAIL
WITH STEEL POSTS
Lt

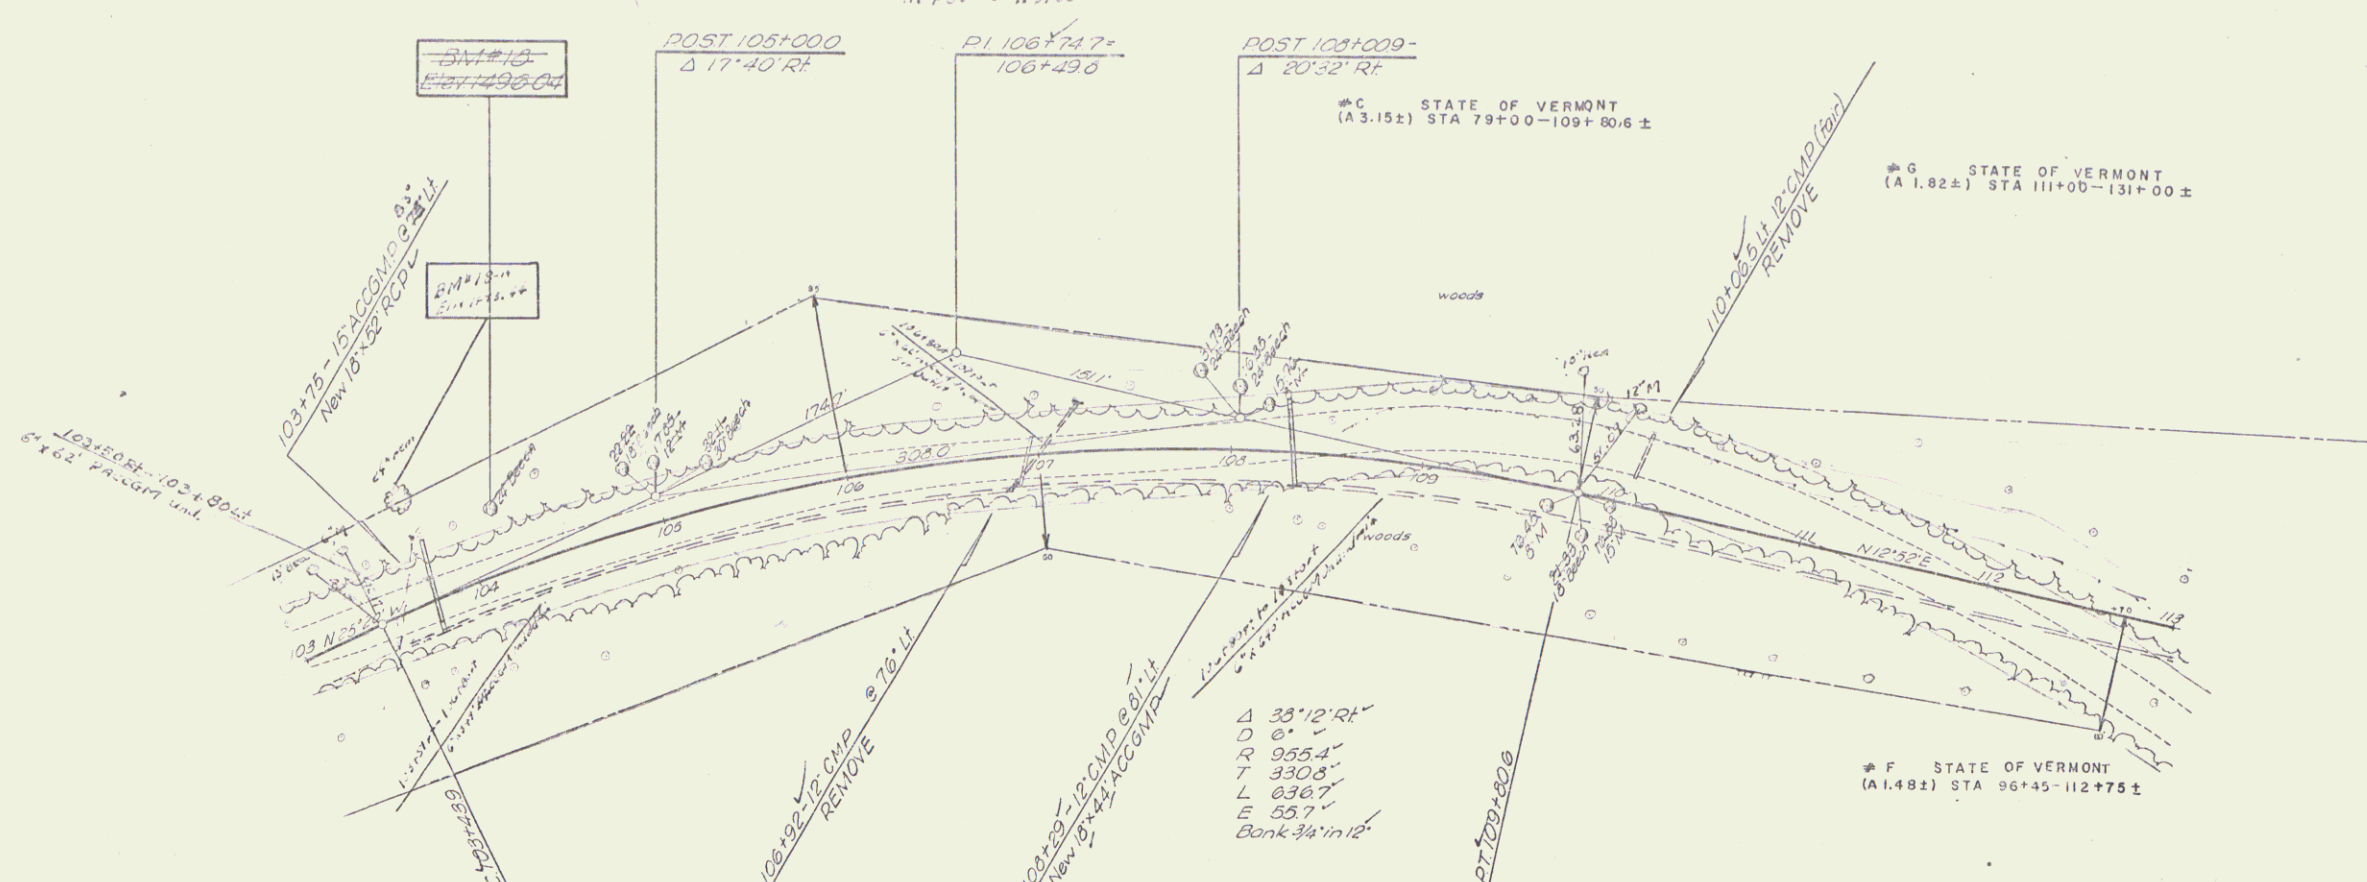

11/20
 11/20
 C.E.H.
 11/20

CAMBRIDGE
 Eng. 57-231 V
 5/28/11