
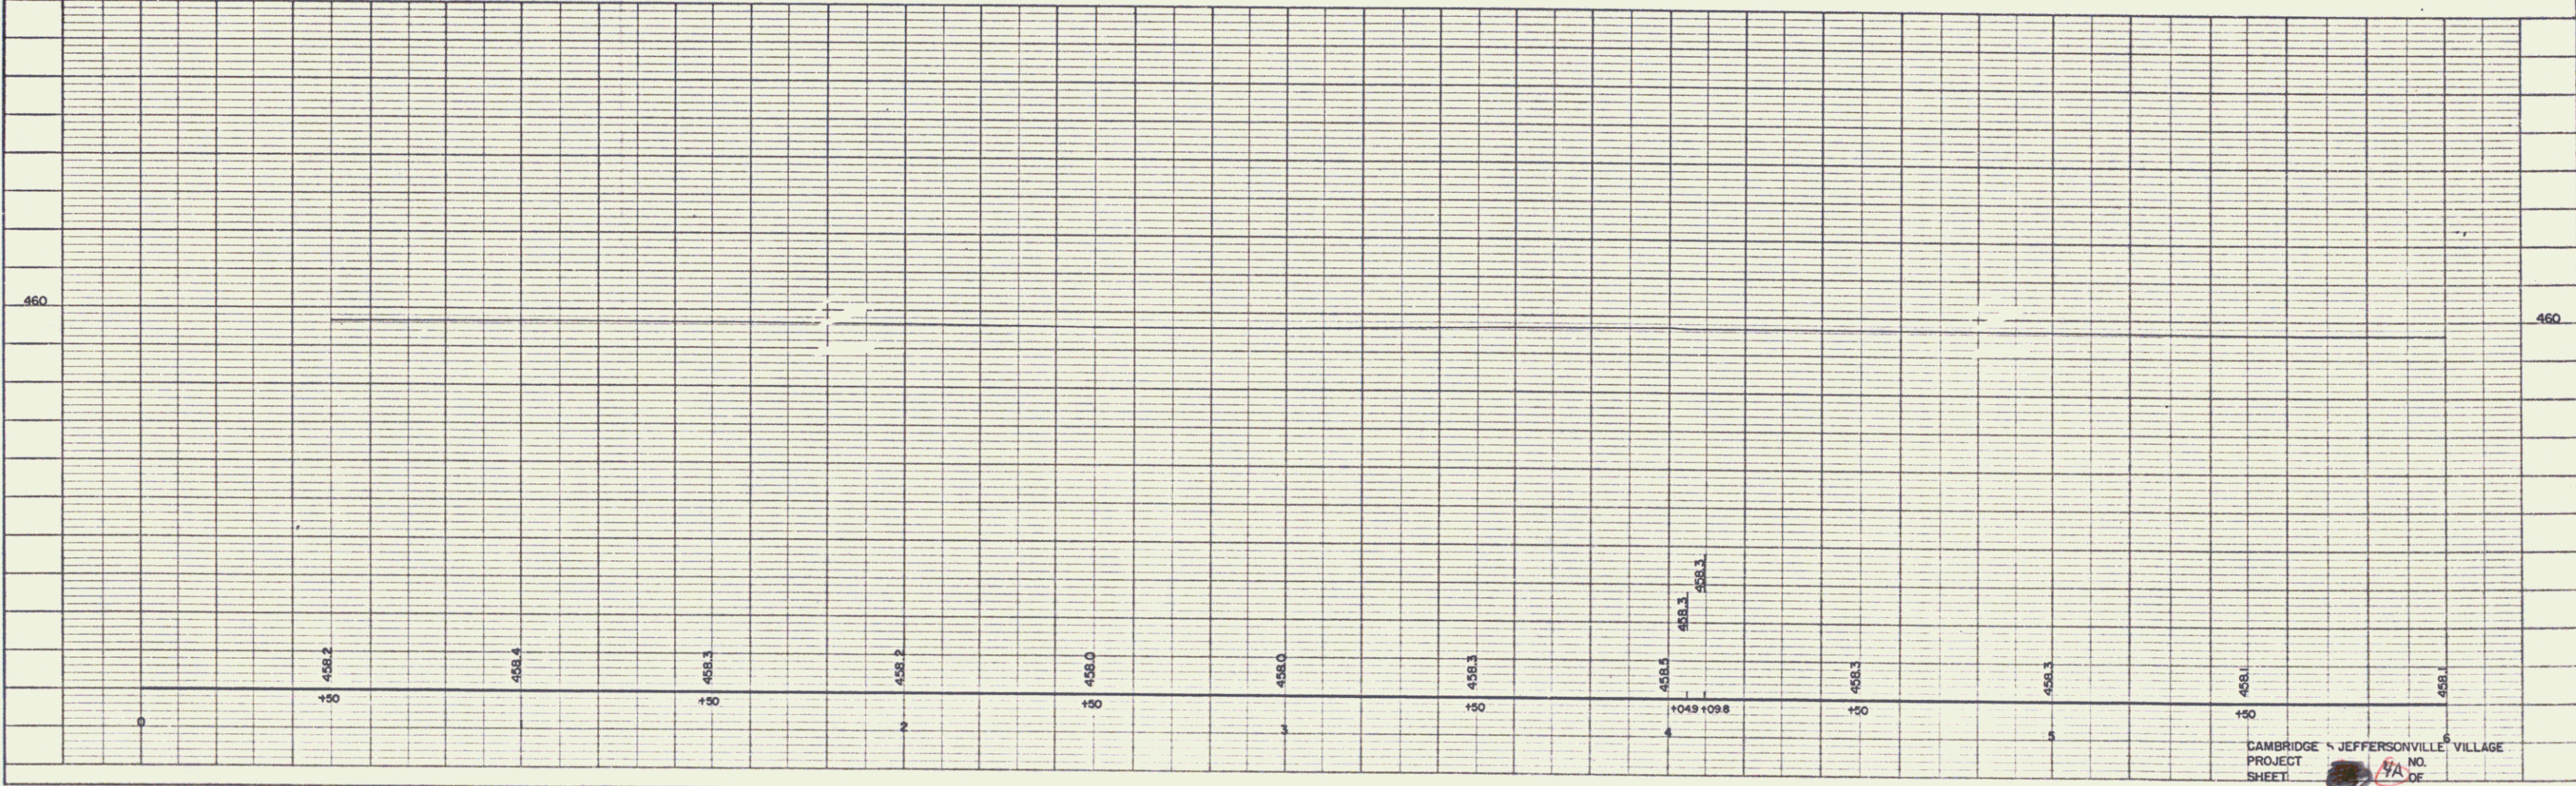


DATE	BY
SCALE	BY
PLAN	BY
NO.	NO.
DATE	BY
SCALE	BY
PLAN	BY
NO.	NO.

DATE	BY
SCALE	BY
PROFILE	BY
NO.	NO.
DATE	BY
SCALE	BY
PROFILE	BY
NO.	NO.

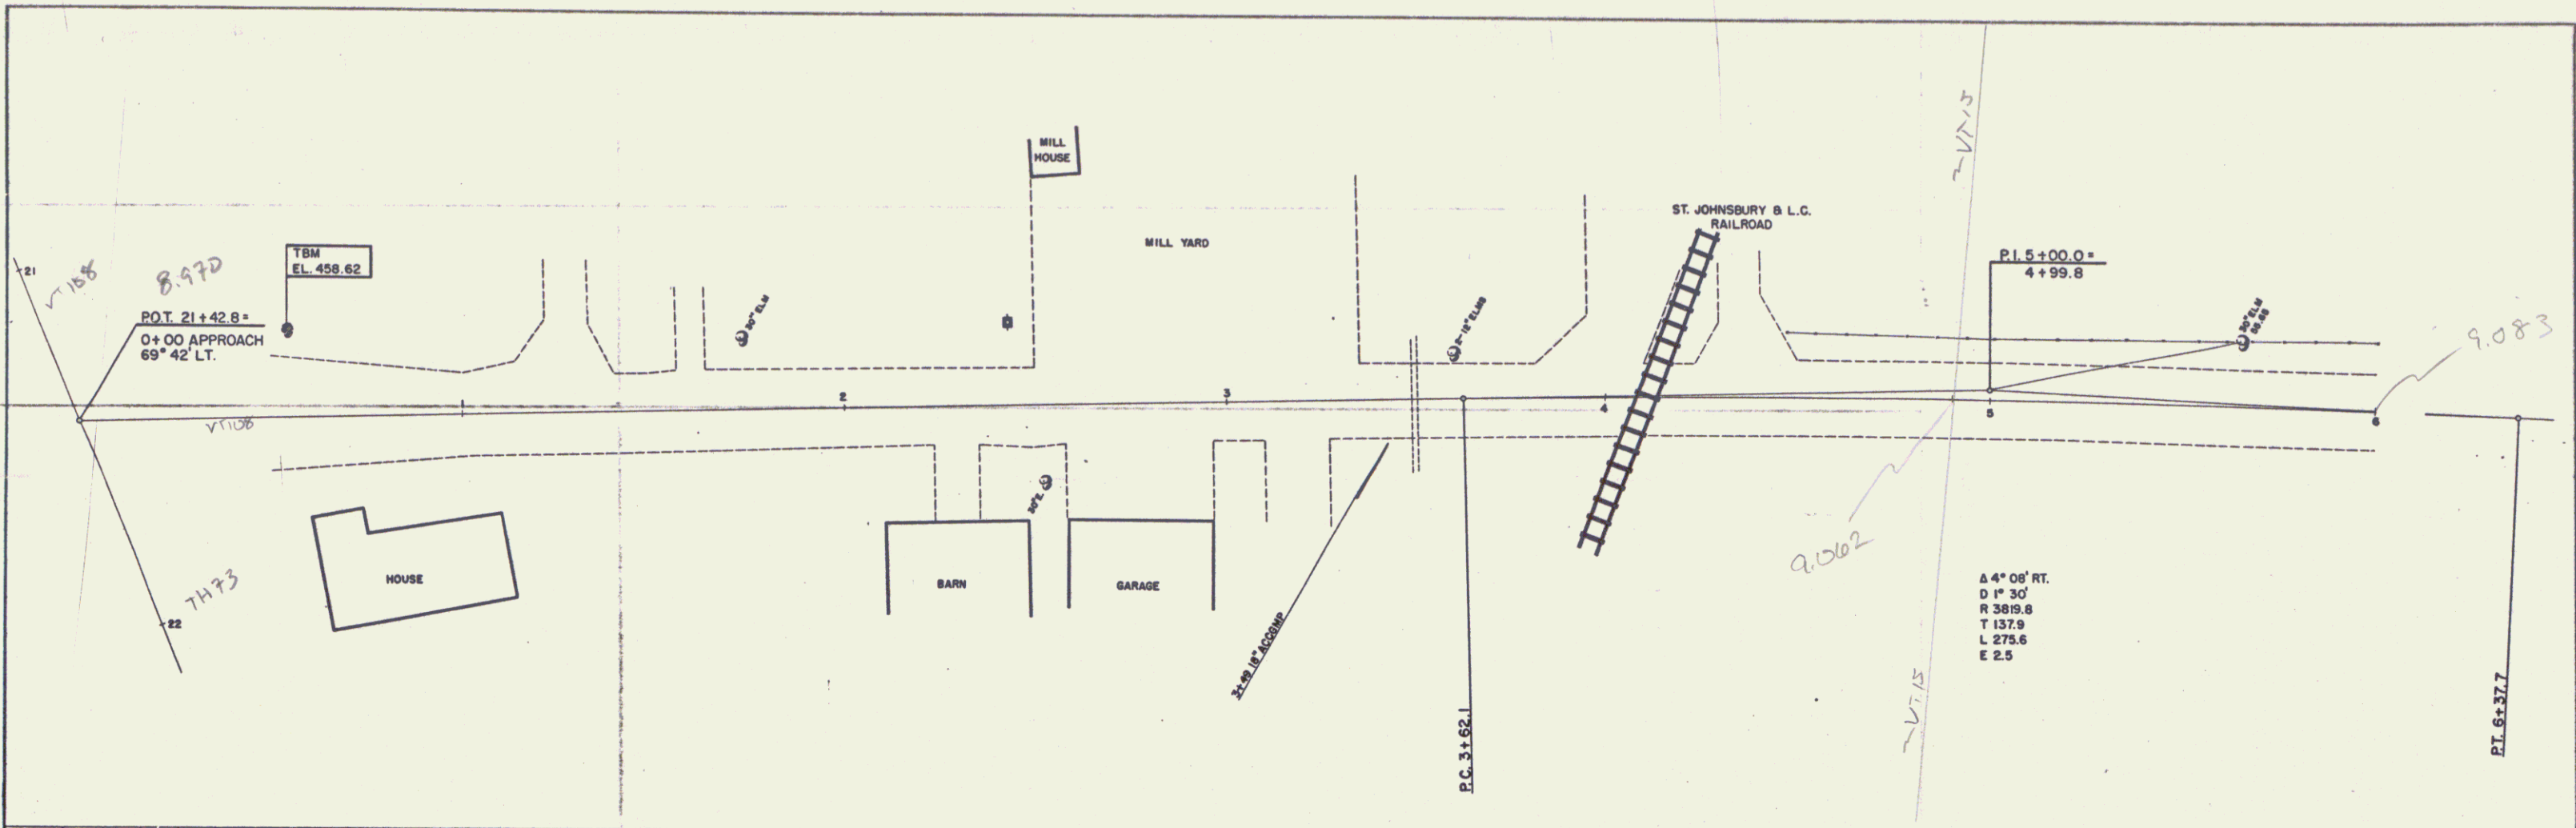

CAMBRIDGE & JEFFERSONVILLE VILLAGE PROJECT SHEET NO. 1/1A DE