
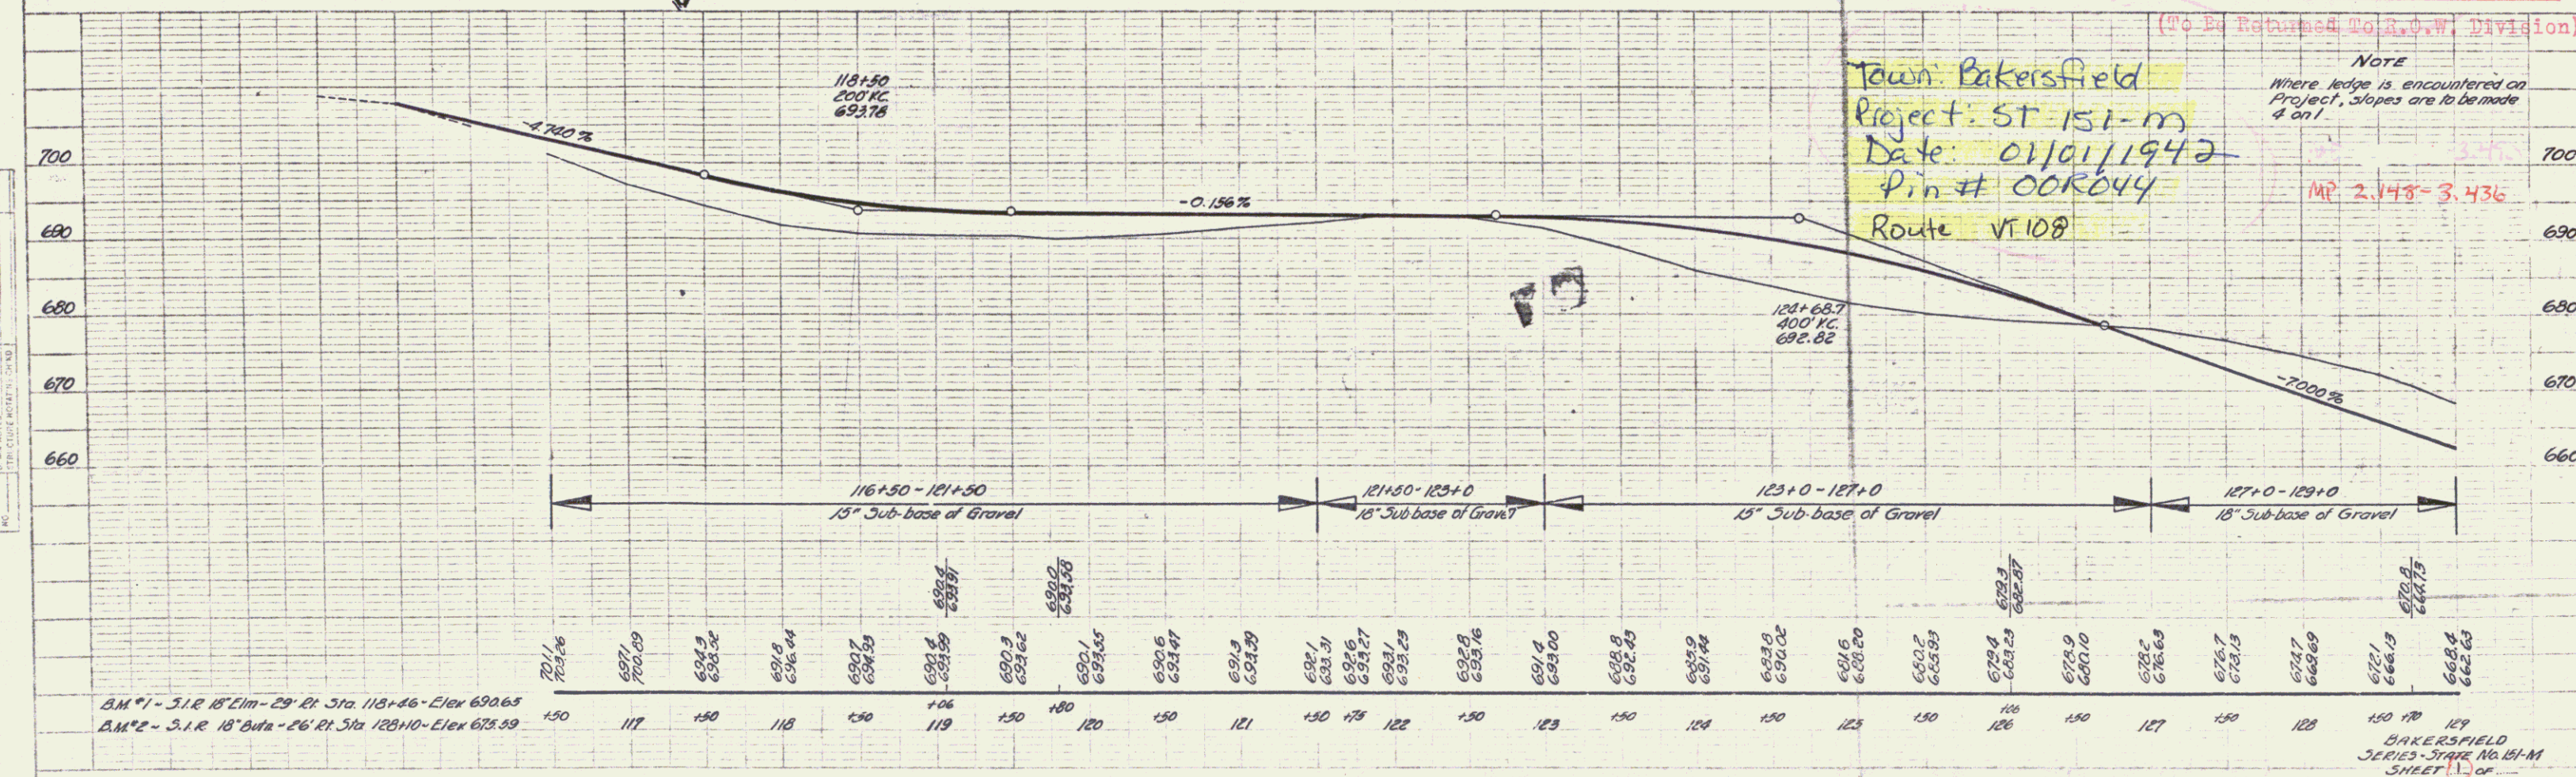


PARCEL INSTRUMENT DATE GRANTOR GRANTEE RECORDED REMARKS
 BAKERSFIELD
 BOOK PAGE DATE
 25 26-27 4-29-42

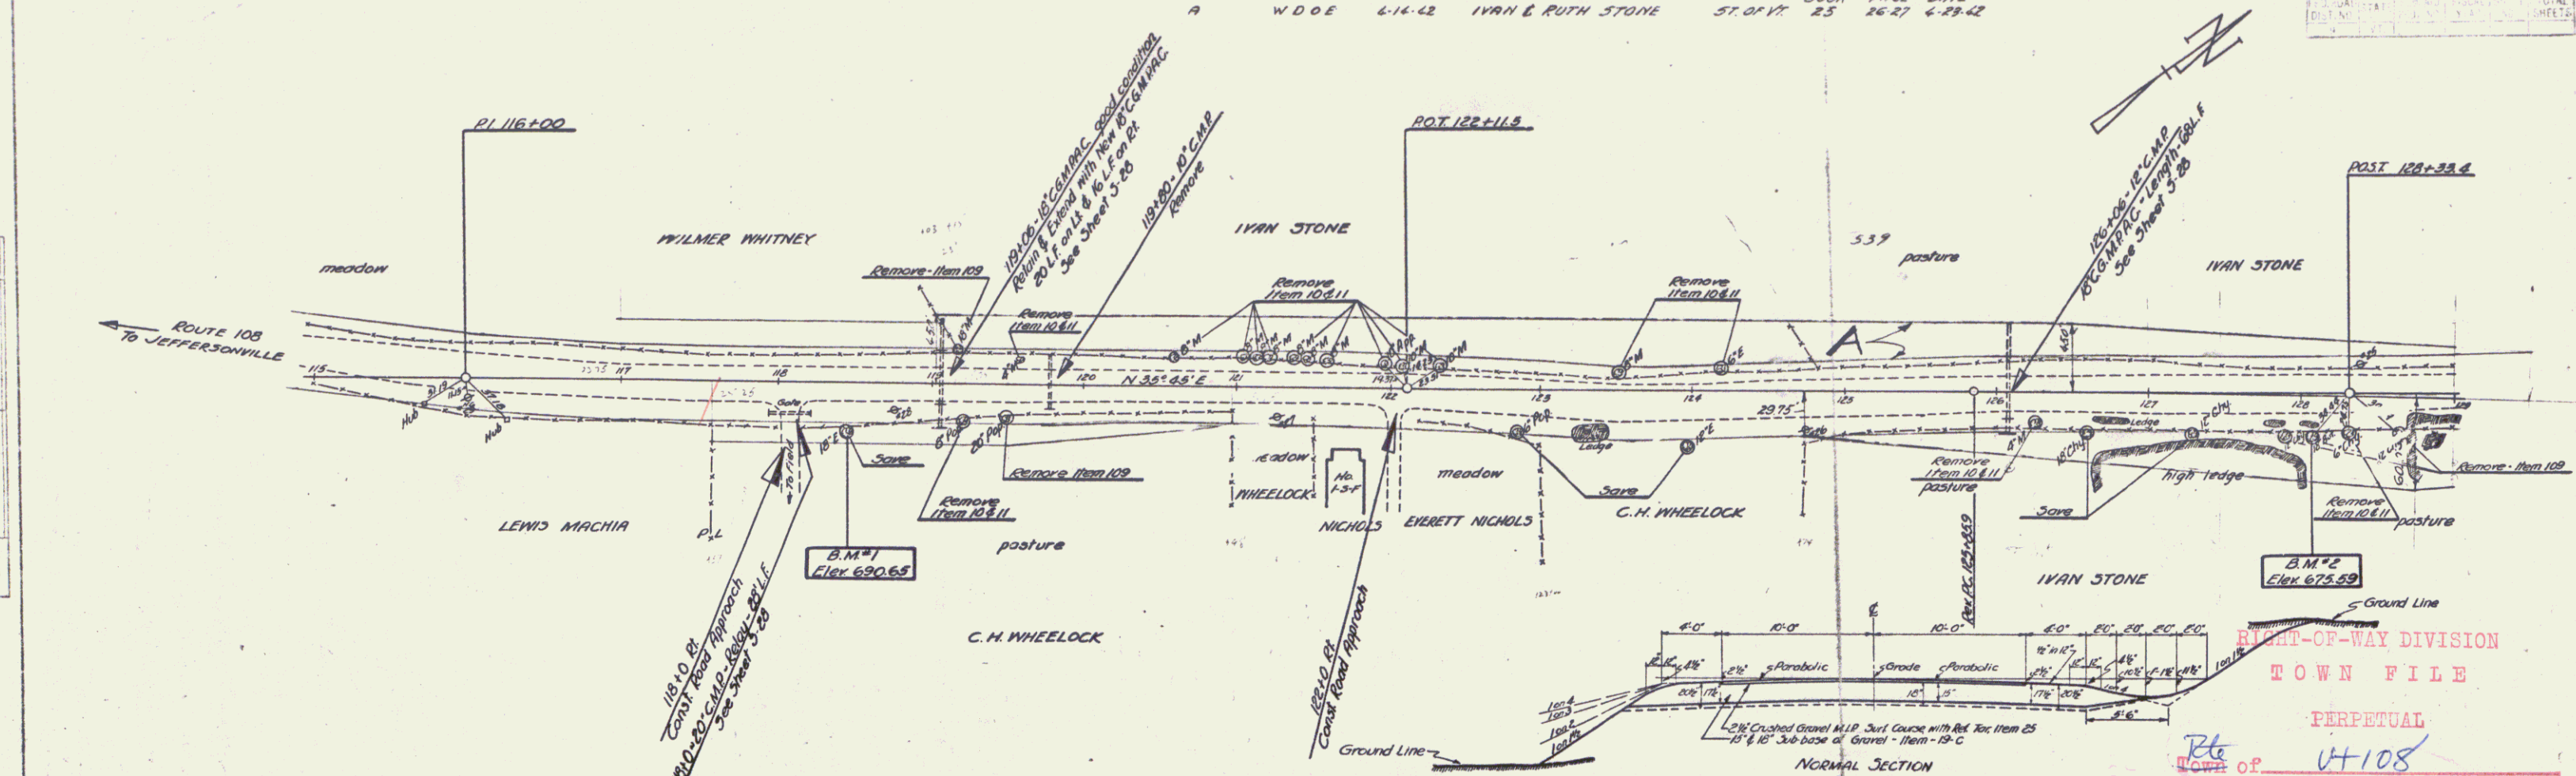

Town Bakersfield
 Project: ST 151-M
 Date: 01/01/1942
 Pin # 000044
 Route VT 108

NOTE
 Where ledge is encountered on
 Project, slopes are to be made
 4 on 1.
 MP 2.148-3.436

PLAN
 DRAWN BY
 CHECKED BY
 DATE

PROFILE
 DRAWN BY
 CHECKED BY
 DATE

TOTAL SHEETS

RIGHT-OF-WAY DIVISION
 TOWN FILE
 PERPETUAL
 Lower of VT 108

(To Be Returned To R.O.W. Division)

BAKERSFIELD
 SERIES - STAGE No. 151-M
 SHEET 1 of 1