

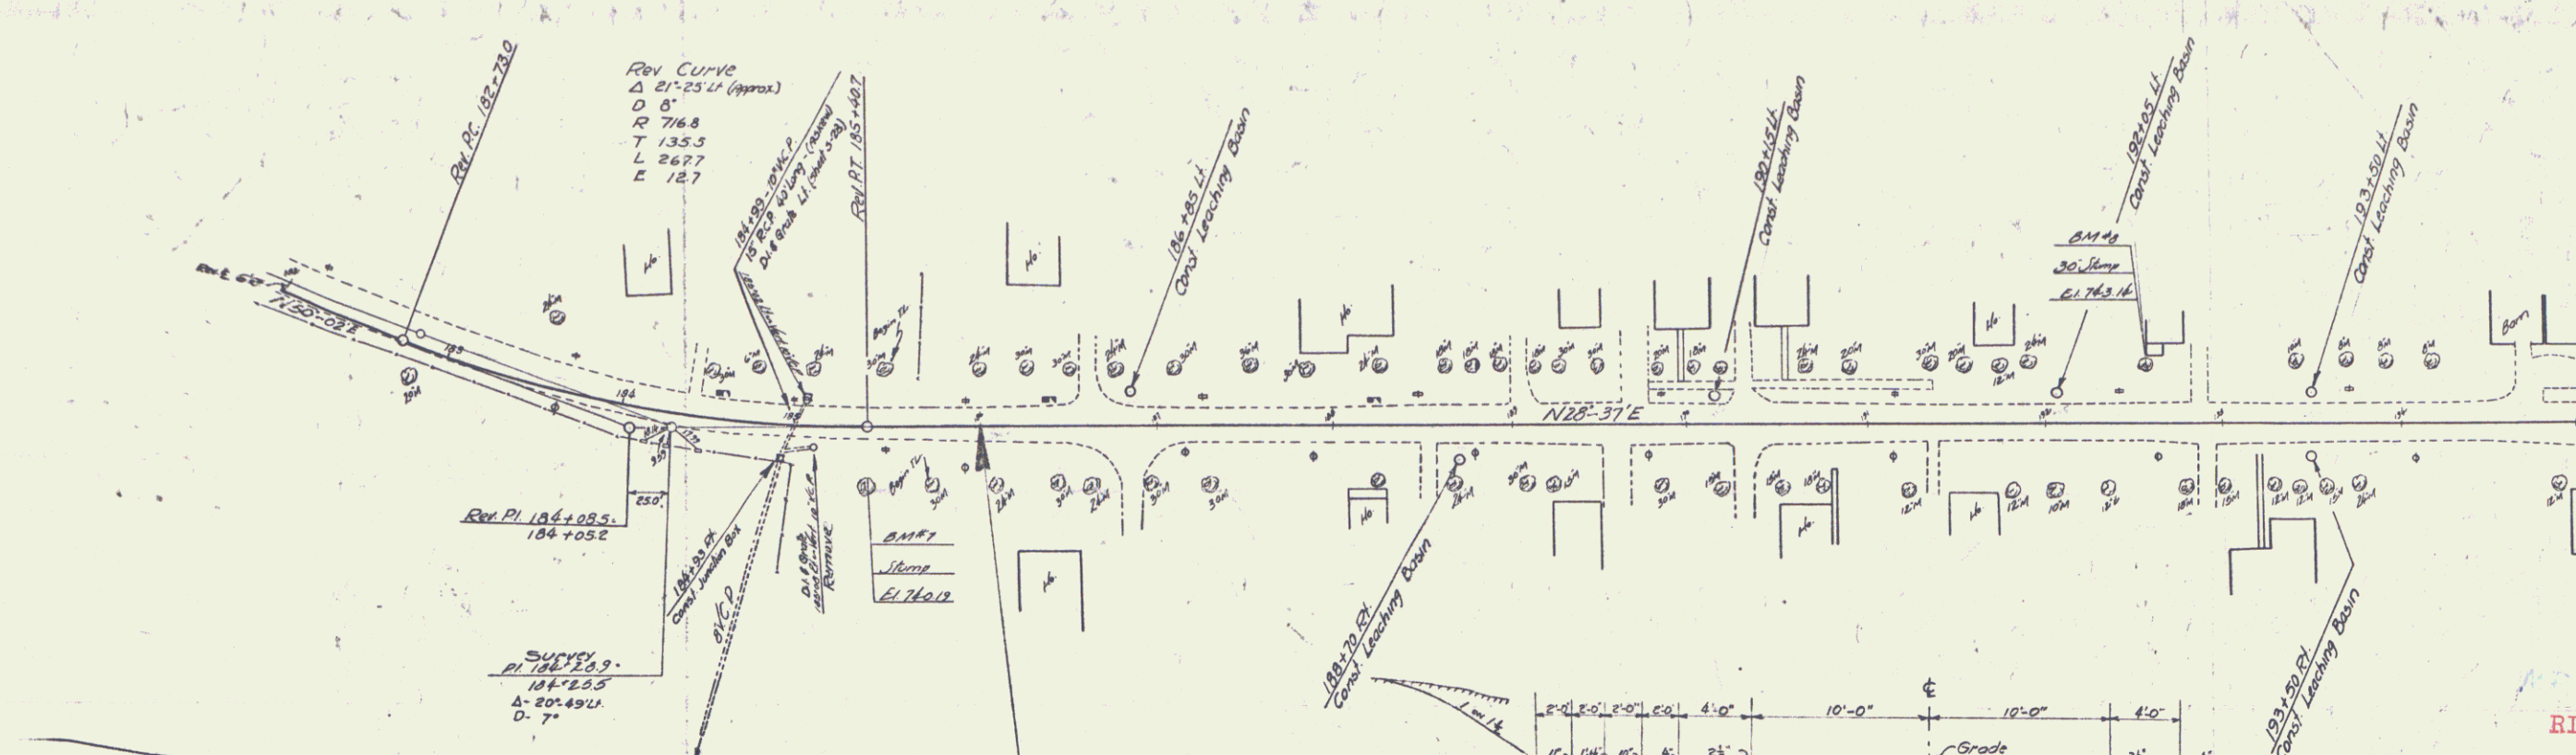


FED. ROAD DIST. NO.	STATE	FED. AID	FISCAL YEAR	SHEET NO.	TOTAL SHEETS
9	VT.				

VT 108

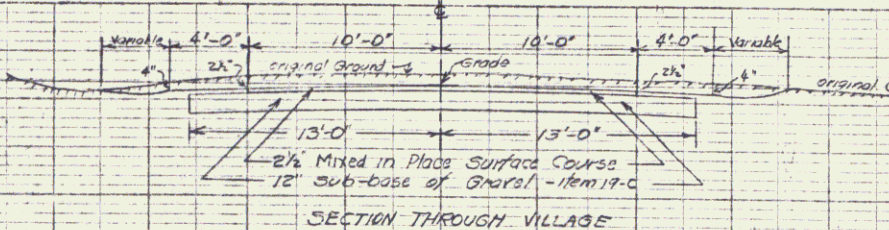

This section is designed with the idea of excess cut south of here to 164+00. It is to be made without construct this time.

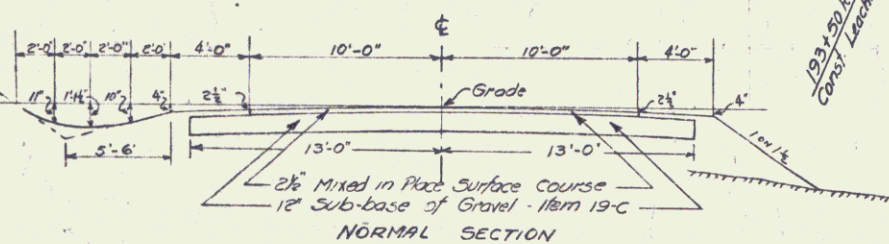


MP 3.470-4.361

RIGHT-OF-WAY DIVISION  
TOWN FILE

PERPETUAL  
Town of VT 108  
(To Be Returned To R.O.W. Division)

Town Bakersfield  
Project No. ST 151L  
Date: 01/10/39  
Plan # 002045  
Route VT 108

Bakersfield 151L

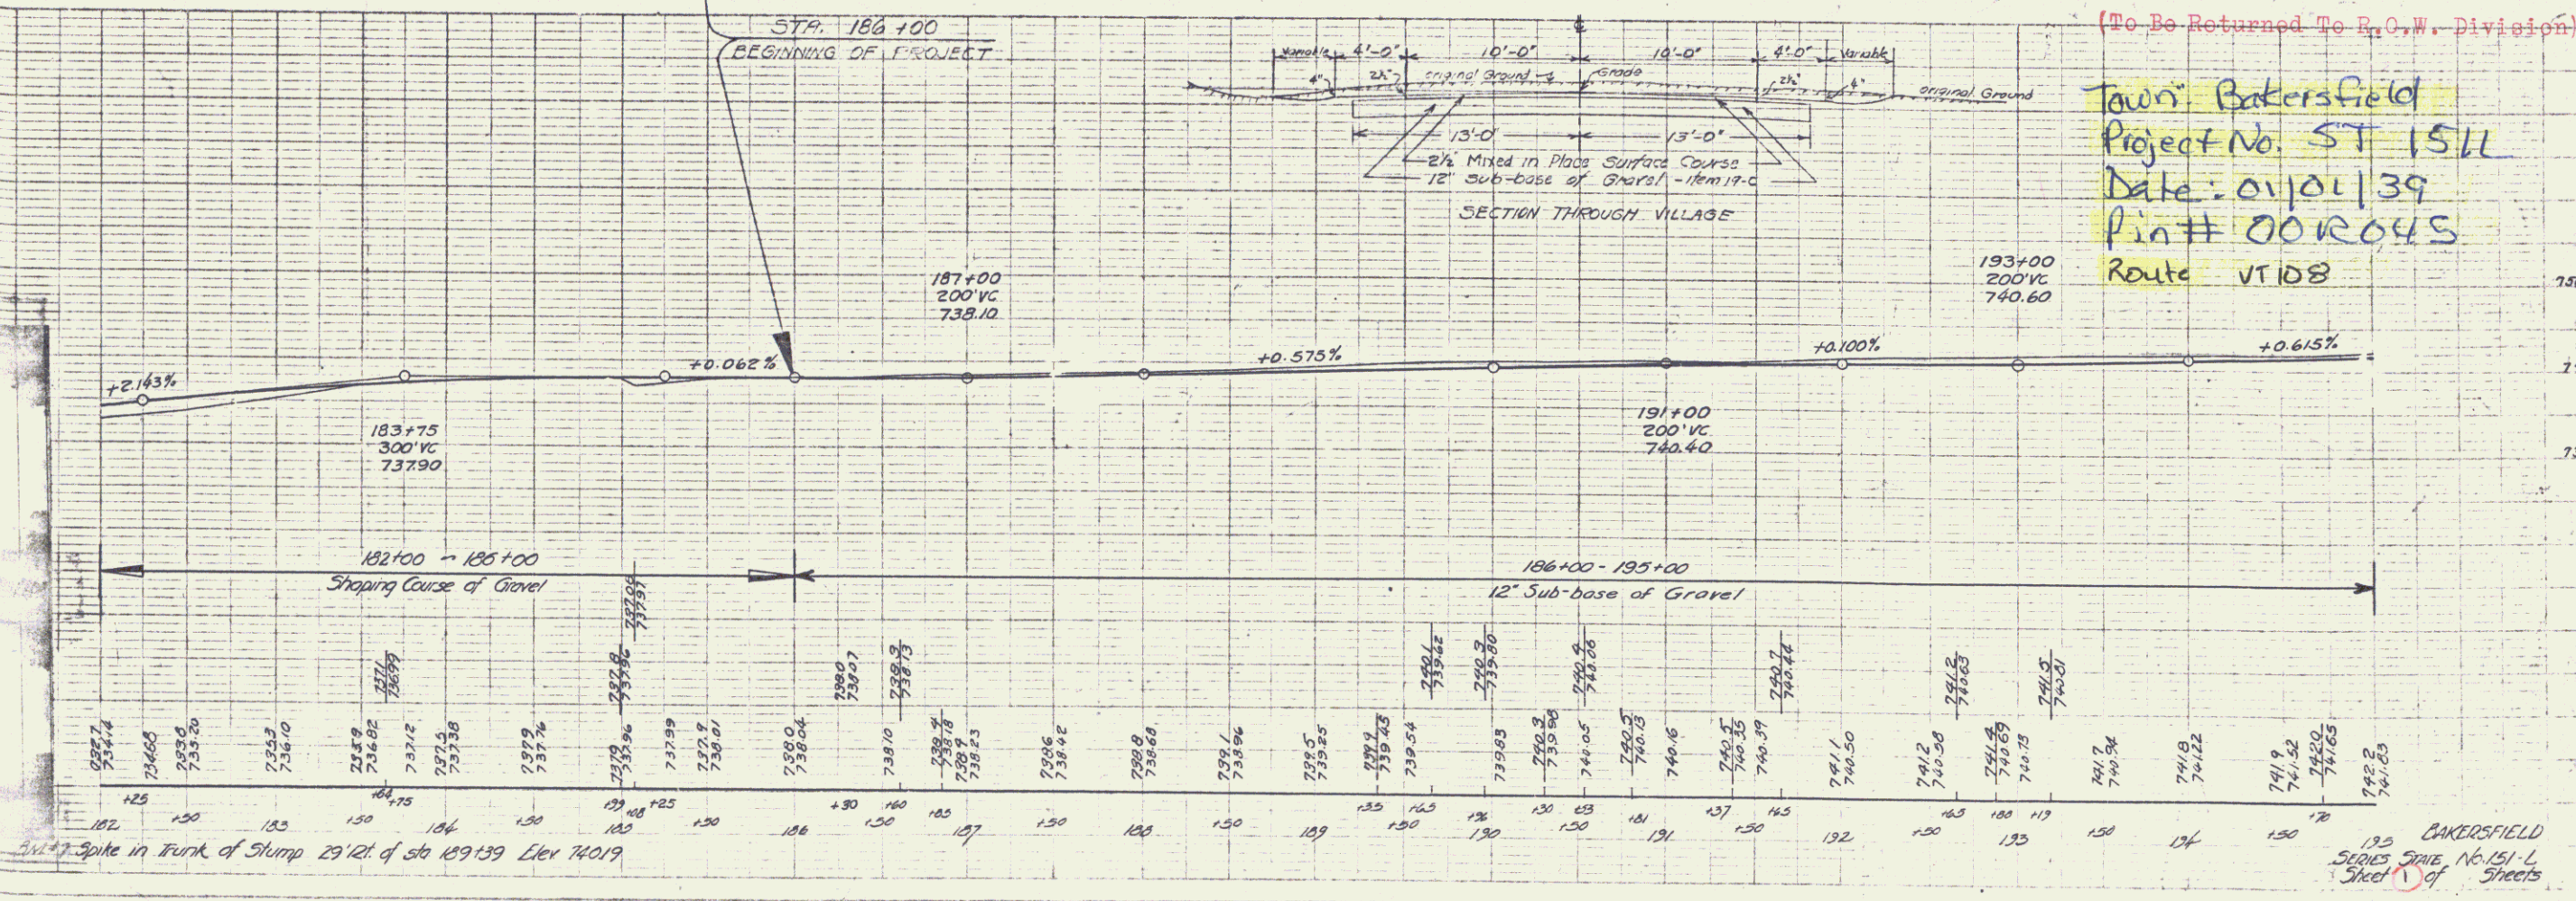

BAKERSFIELD  
SERIES 311E, NO. 151-L  
Sheet 1 of 2