



FILE NO.	STATE	PROJ. NO.	YEAR	TOTAL SHEETS	TOTAL SHEETS
1	Vt.	10189			

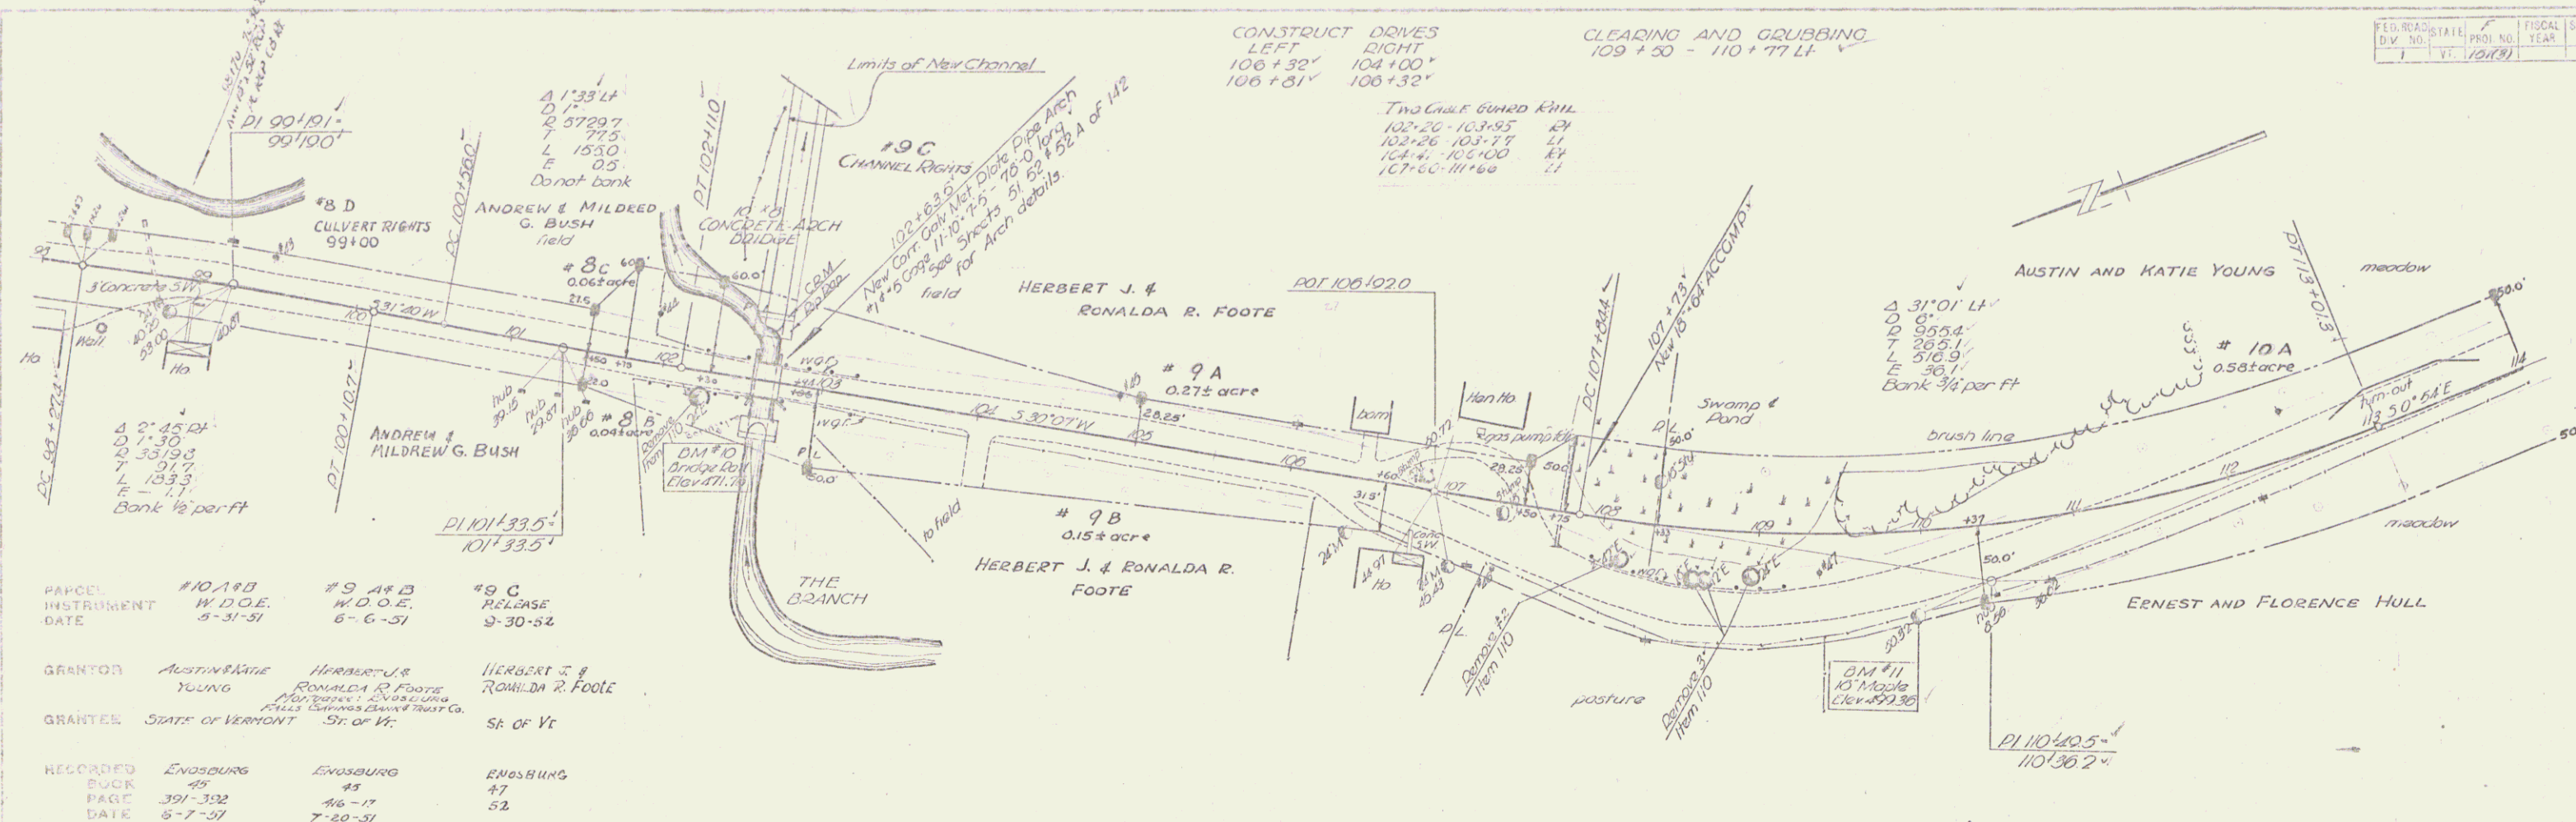

PARCEL #	#10 A B	#9 A B	#8 C
INSTRUMENT	W.D.O.E.	W.D.O.E.	RELEASE
DATE	5-31-51	6-6-51	9-30-52
GRANTOR	AUSTIN & KATIE YOUNG	HERBERT J. & RONALDA R. FOOTE	HERBERT J. & RONALDA R. FOOTE
GRANTEE	STATE OF VERMONT	STATE OF VT.	STATE OF VT.
RECORDED	ENOSBURG	ENOSBURG	ENOSBURG
BOOK	45	47	52
PAGE	391-392	46-47	52
DATE	9-7-51	7-20-51	10-6-52
REMARKS	# B on sheet 25		

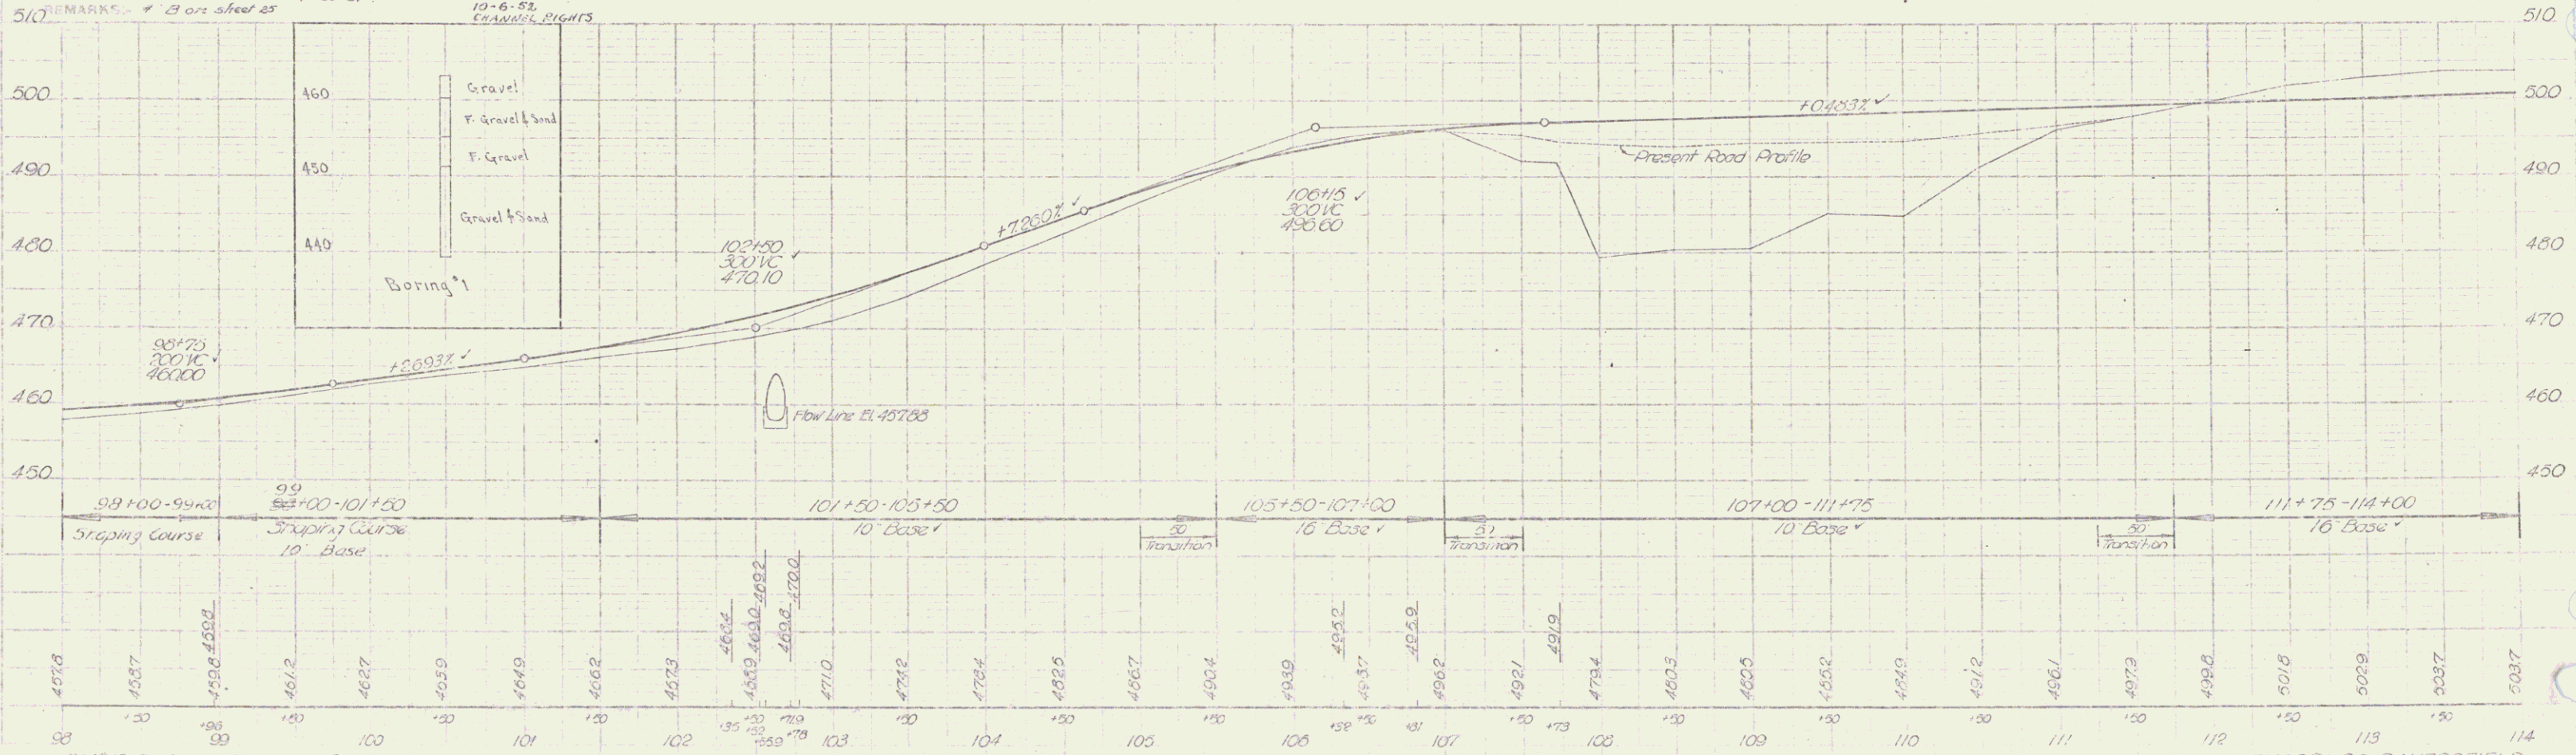

BM # 0 Section on road rail 11 ft. at 102+58 Elev. 471.75
 BM # 11 15' Maple St. at 109+50 Elev. 499.36

ENOSBURG-BAKERSFIELD
 Project No. 181(3)
 Sheet 25 of 142 sheets