


L 12'46' RT
 P 2064.9
 T 325.9
 L 680.3
 E 20.7
 Bank 1/2 per ft

with Grade Post - Elev 548
 111.50 - 112.04 Lt
 110.15 - 112.12 Rt
 114.5 - 111.12 Lt

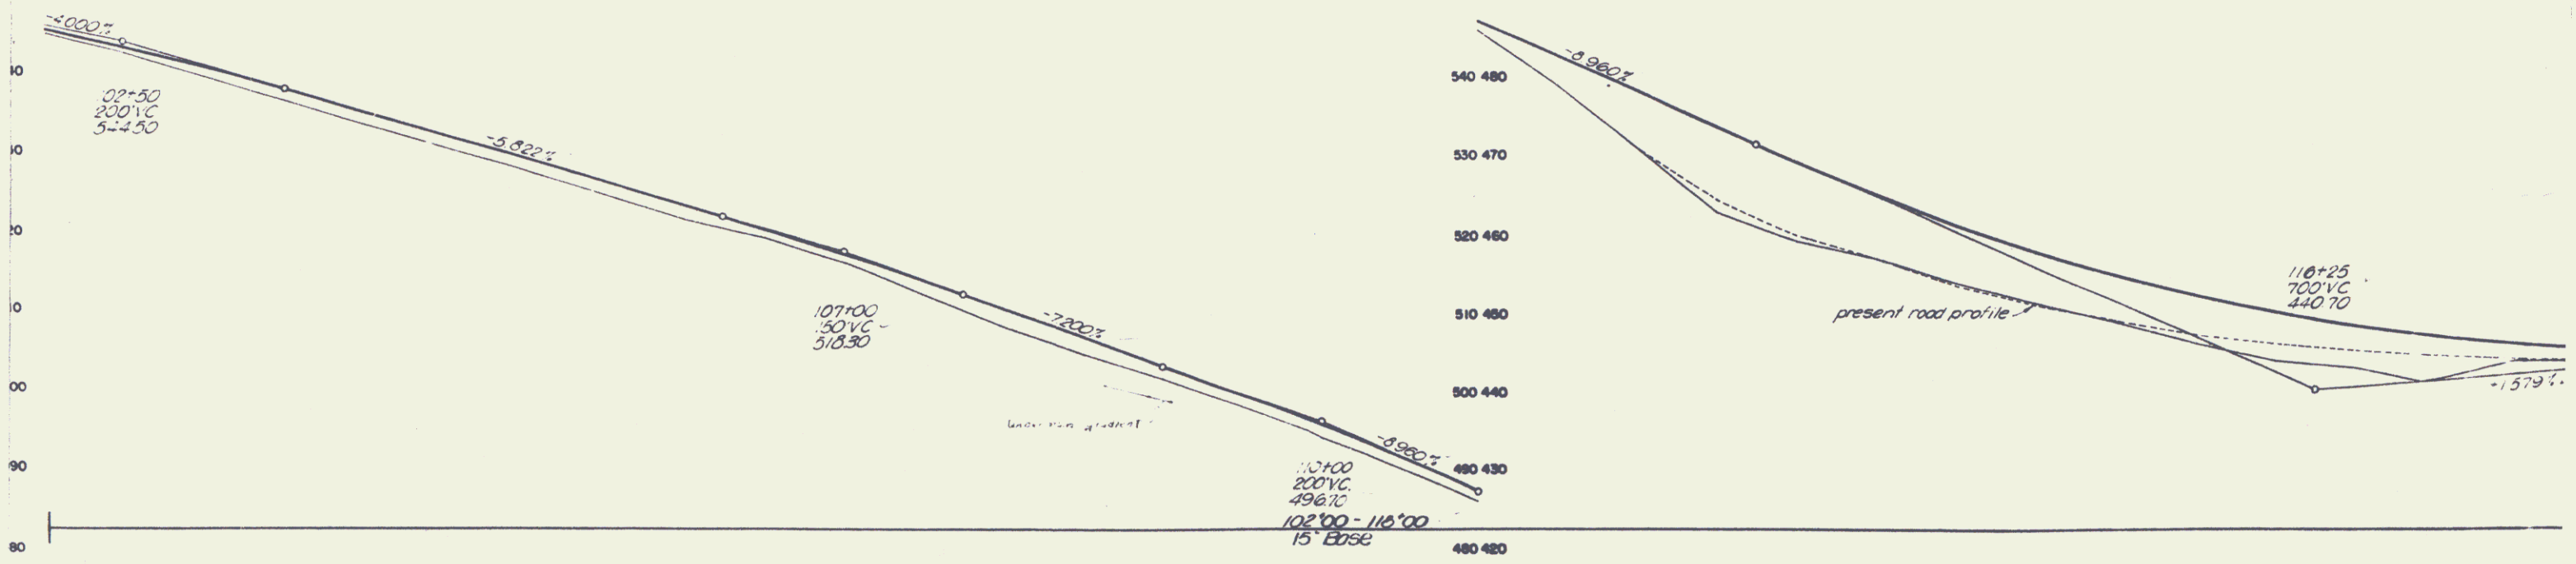

545.7	543.2	540.3	537.2	534.3	531.3	528.5	525.6	522.8	520.1	517.0	513.0	508.8	505.2	502.2	498.6	494.7	490.9	486.8	478.5	471.4	463.3	460.9	457.4	455.6	454.6	451.9	449.2	446.8	444.3	443.5	442.0	441.2
-------	-------	

102 BM # 14 SPOT ON LEDGE 115 RT 103+94 EL. 540.09
 BM # 15 5.1 R 24" BLACK CHERRY 37.5 RT. 108+79 EL. 505.81
 BM # 15 5.1 POWER POLE # 38/12A 170 RT 113+33 EL. 487.14
 117 BERRIS-HIRE PROJECT 5 NO. 2 SHEET 72 OF 80