
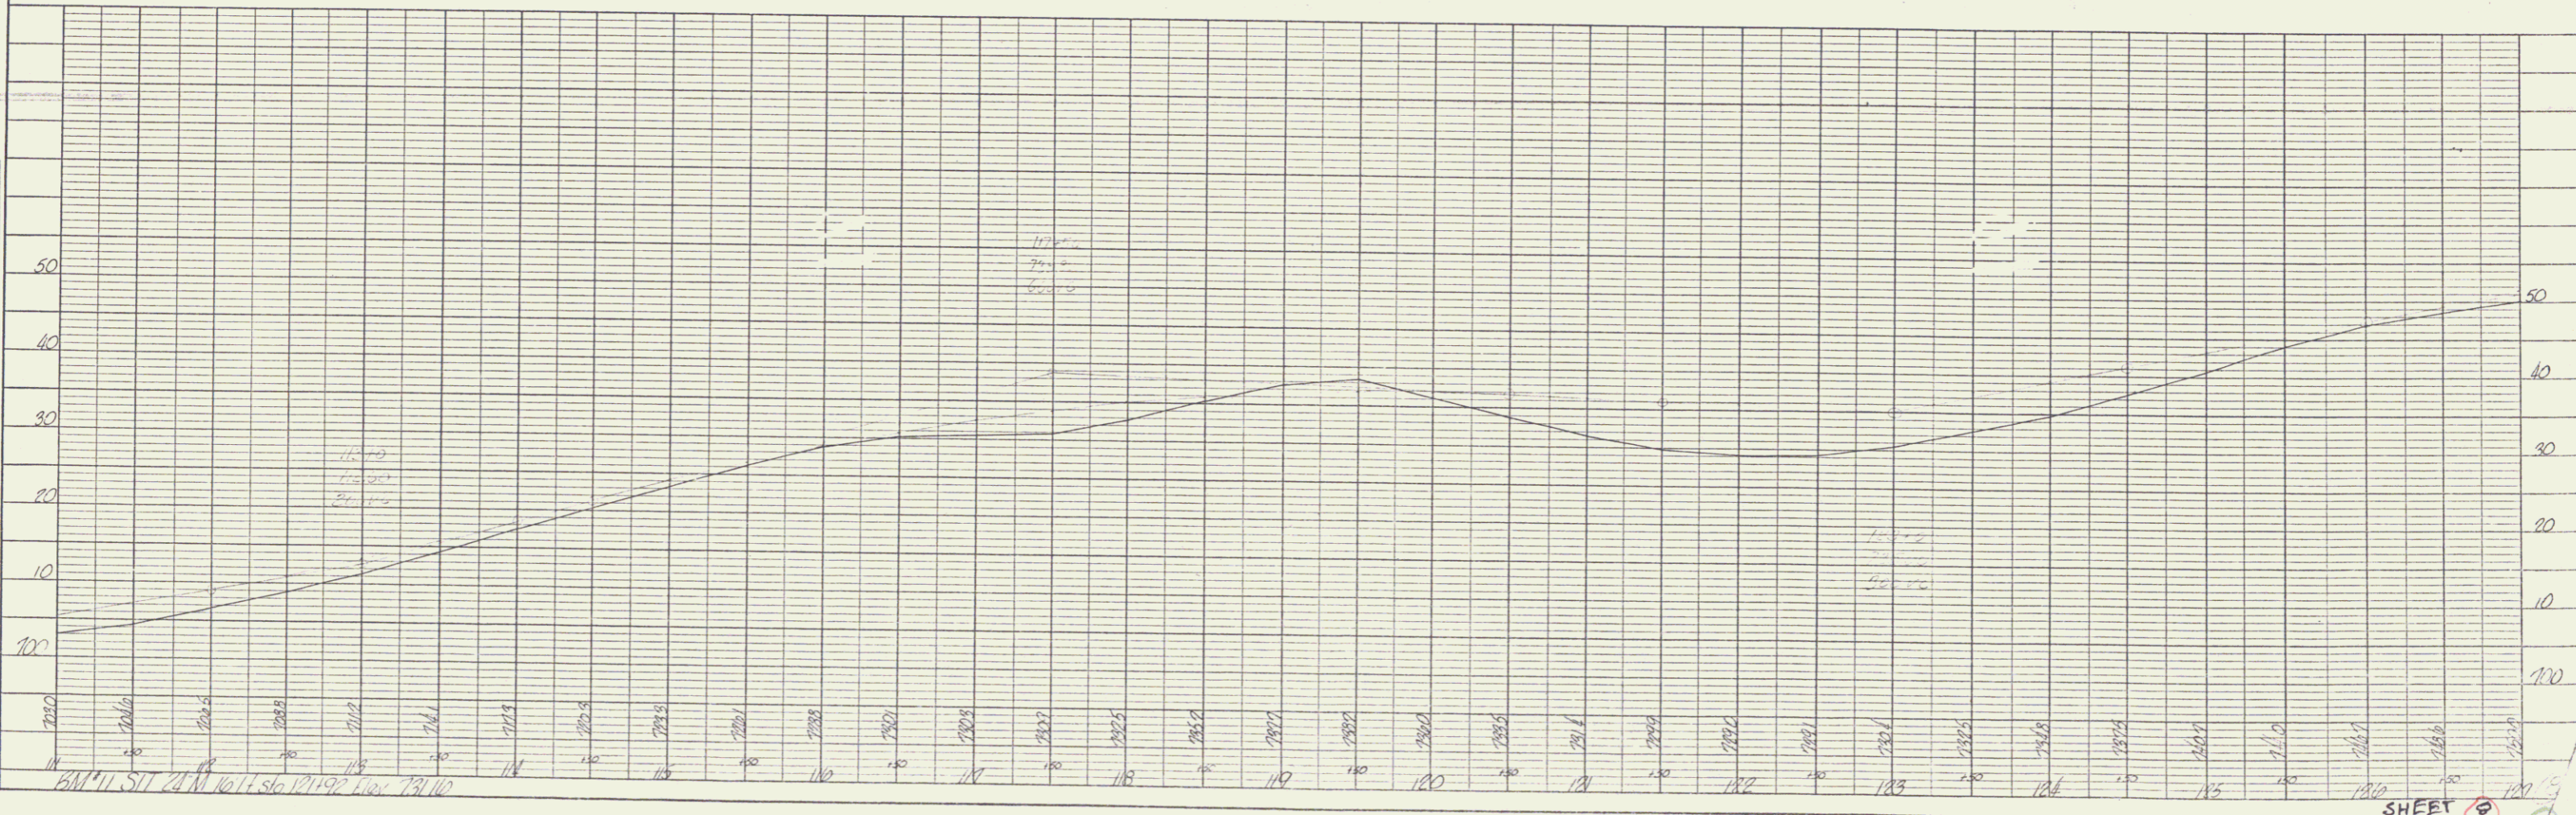


DATE	1938
BY	Charles Cummings
PROJECT	PLAN
NO.	

DATE	
BY	
PROJECT	PROFILE
NO.	

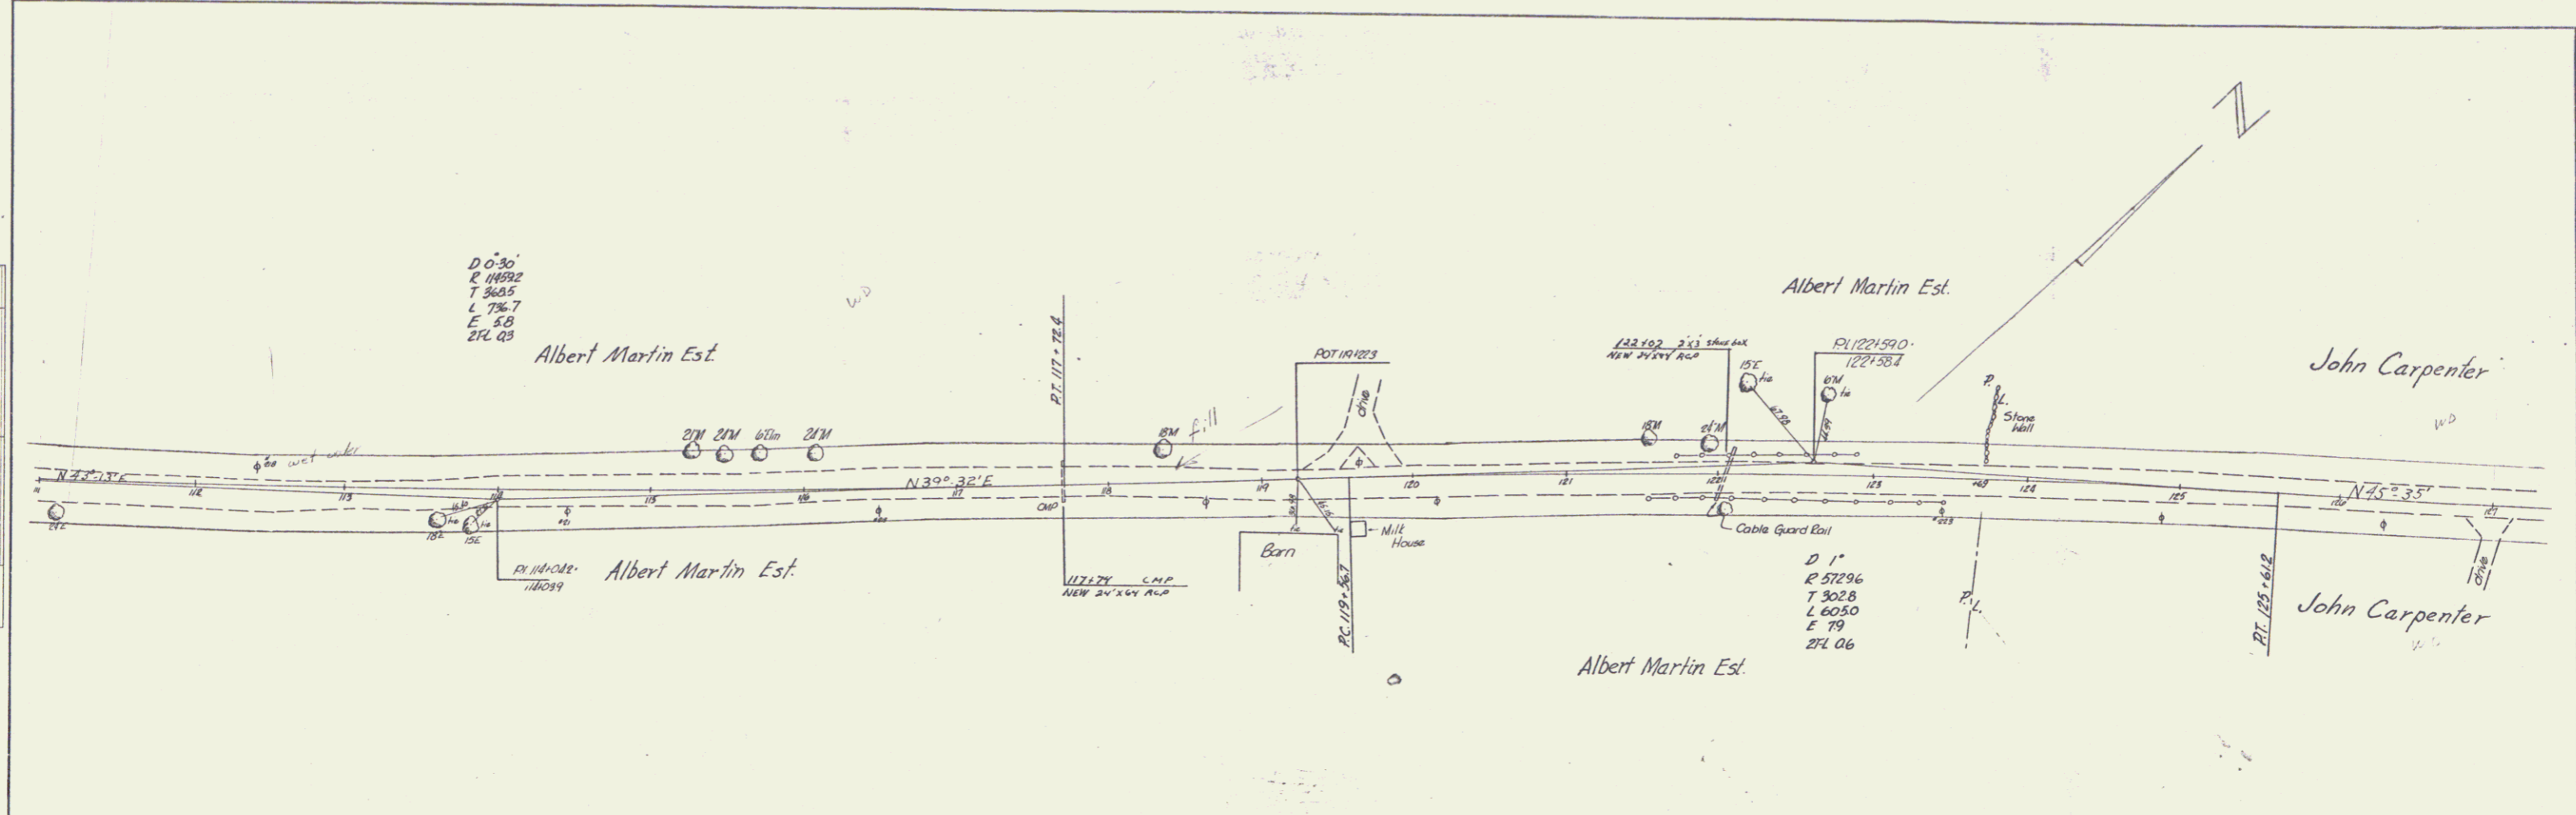

SHEET 10