


NOTE

Station 0+25 to Station 11+00	Actual Survey Line as Follows	Offset
0+25	0+00	0.00
0+30	10' Lr	1.00
0+35	15' "	1.50
0+40	20' "	2.00
0+45	25' "	2.50
0+50	30' "	3.00
0+55	35' "	3.50
0+60	40' "	4.00
0+65	45' "	4.50
0+70	50' "	5.00
0+75	55' "	5.50
0+80	60' "	6.00
0+85	65' "	6.50
0+90	70' "	7.00
0+95	75' "	7.50
1+00	80' "	8.00
1+05	85' "	8.50
1+10	90' "	9.00
1+15	95' "	9.50
1+20	100' "	10.00

- INDEX OF SHEETS
- 1 2 PLAN & PROFILE SHEETS
 - 3 STANDARD STRUCTURE SHEET 528 1150
 - 4 " " " 330
 - 5 " " " 334
 - 6 13 CROSS SECTIONS.

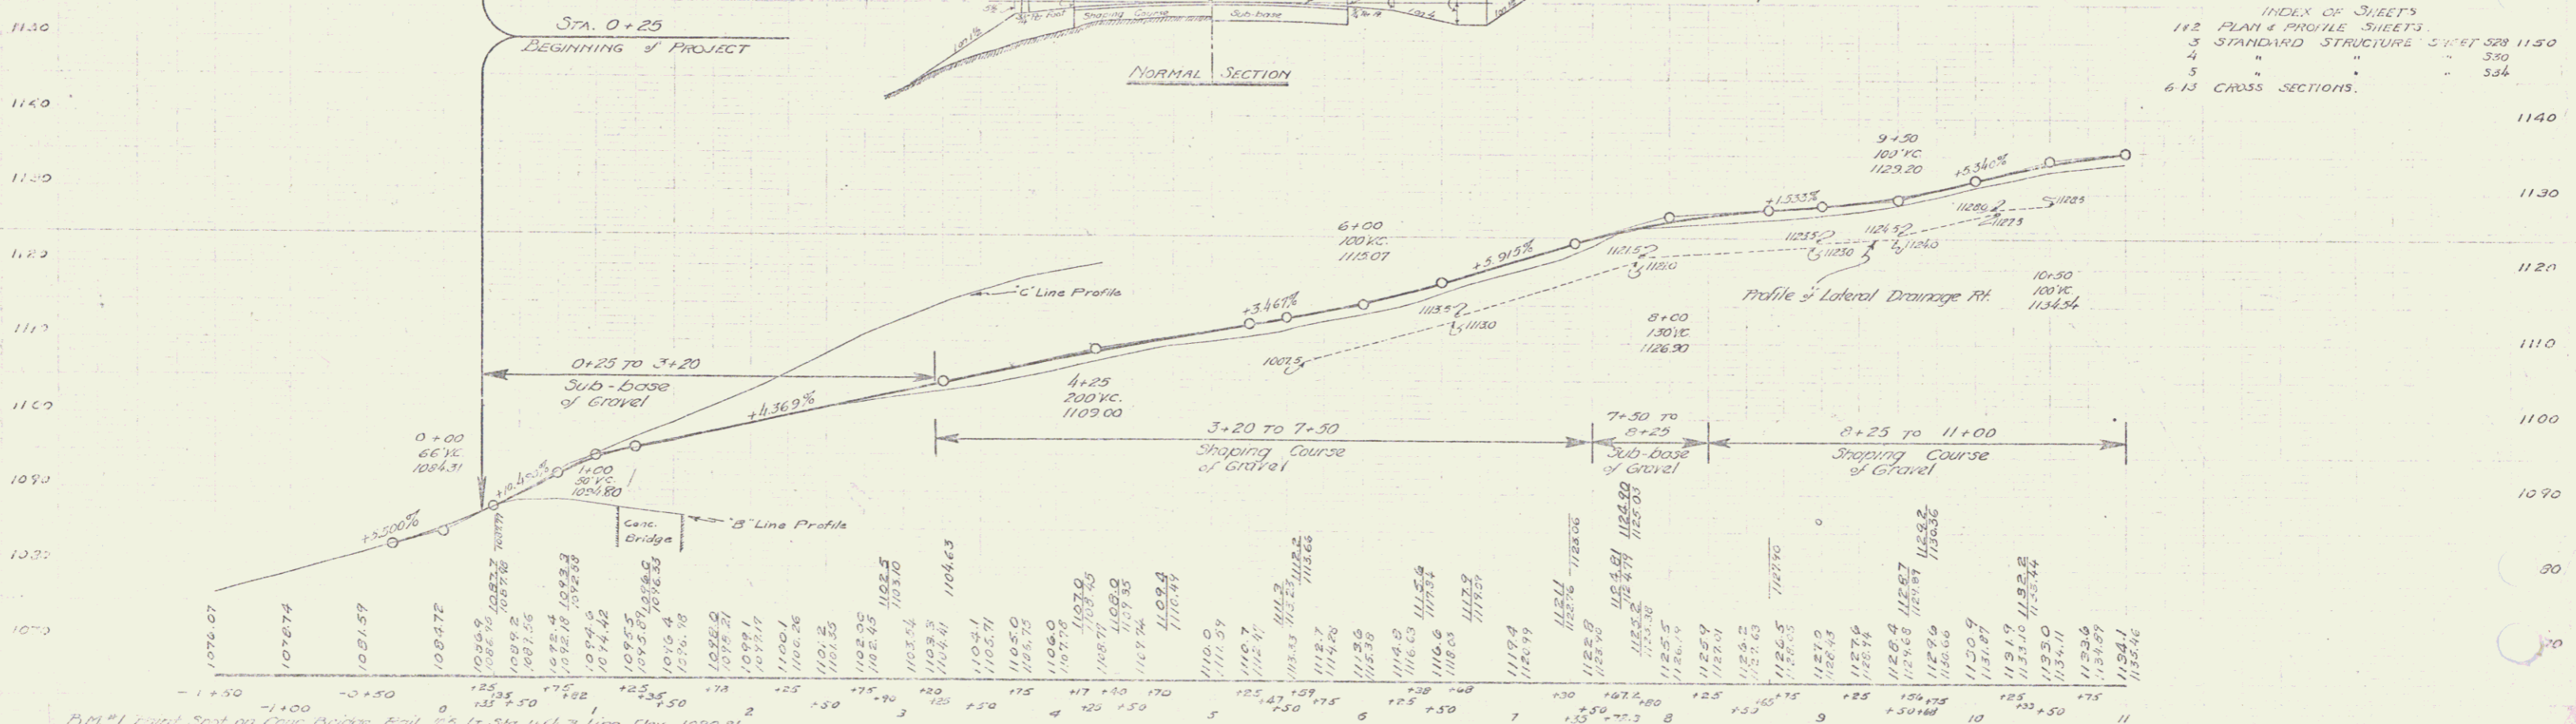

B.M. #1 (Paint Spot on Conc. Bridge) April 23 11 Sta 1+54 3-Line Elev. 1090.81
 B.M. #2 " " Gas Pump Idn. 22 Rd. Sta. 51.5 Elev. 1111.73

E. BARRÉ No. 1411
 SHEET 1 OF 13