
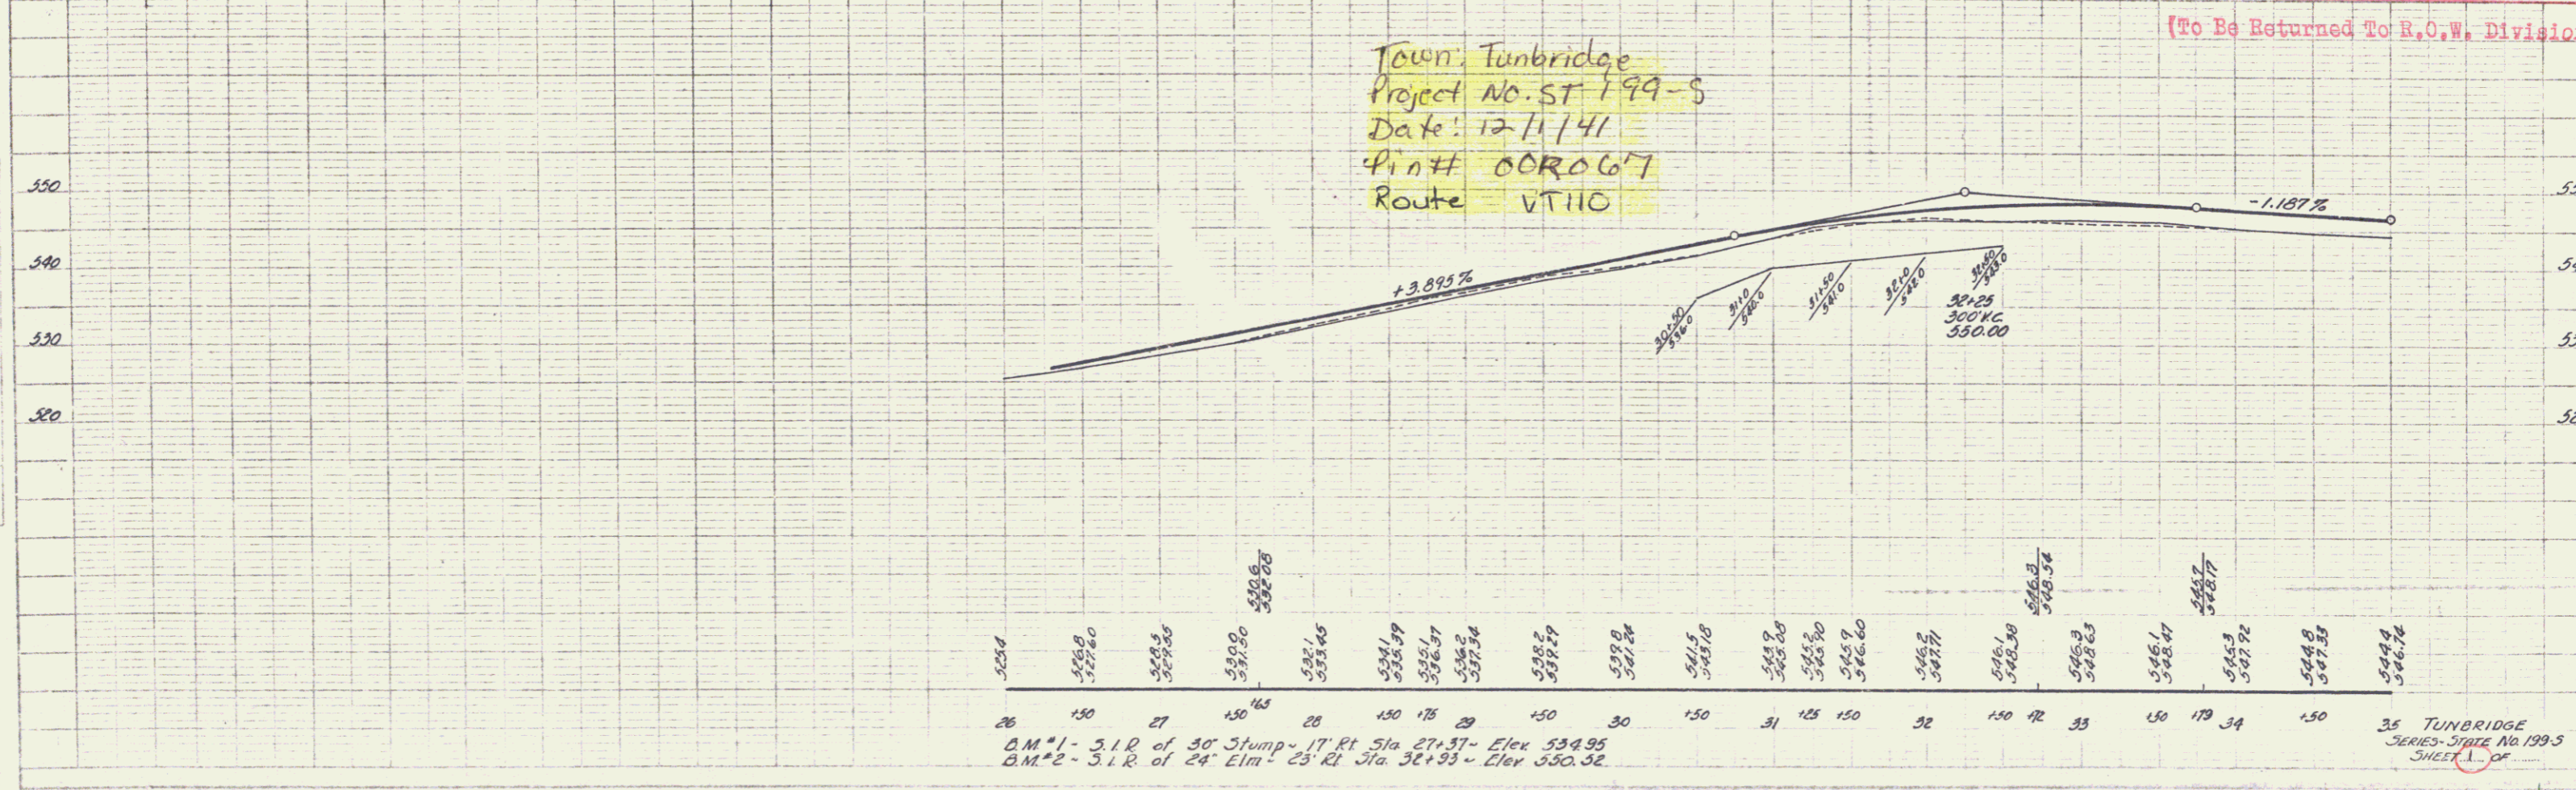


PARCEL INSTRUMENT	DATE	GRANTOR	GRANTEE	RECORDED	REMARK
A B C W D O E	3-31-42	JOHN A. HOWE	TUNBRIDGE	27 657-8	NEW Underdrain

PLAN
 DATE: 12-11-41
 SHEET: 1 OF 1
 PROJECT: TOWN OF VT 110

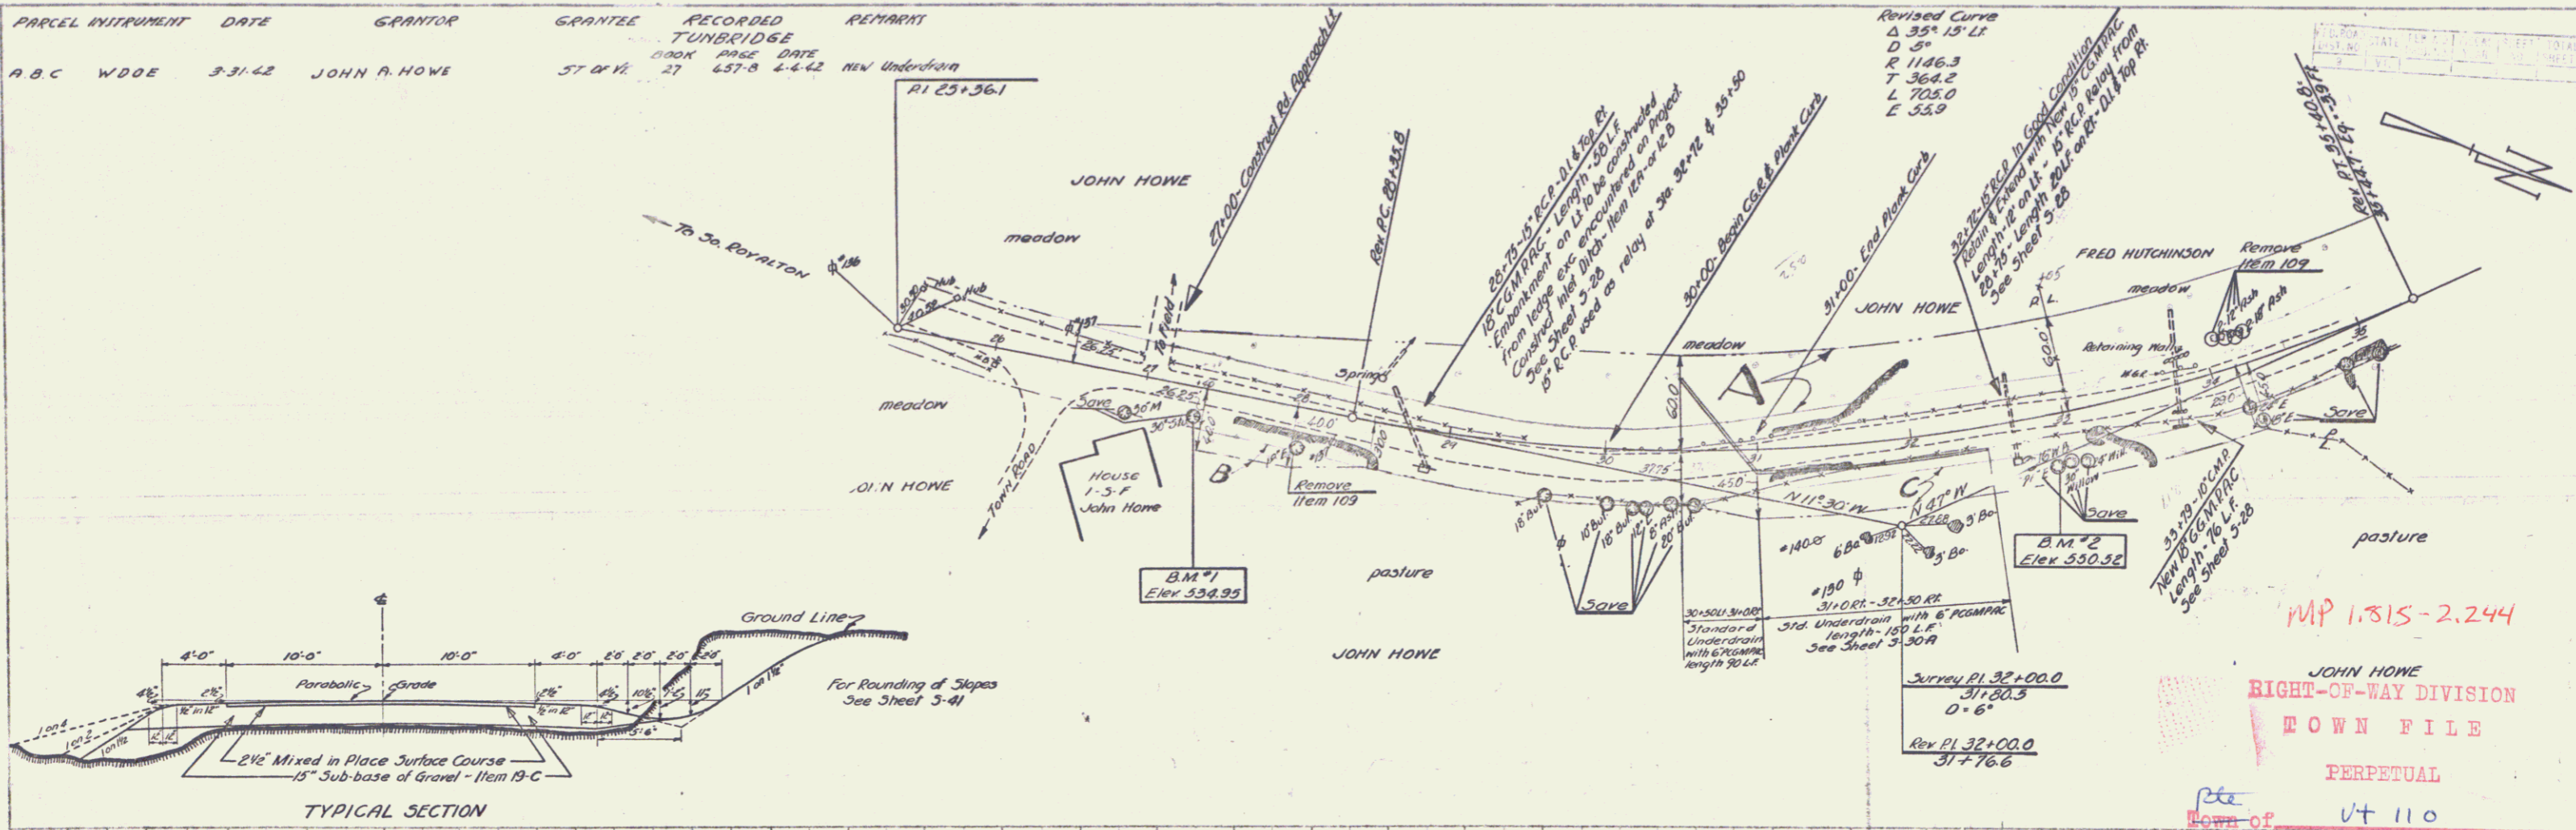

PROFILE
 DATE: 12-11-41
 SHEET: 1 OF 1
 PROJECT: TOWN OF VT 110

Town Tunbridge
 Project No. ST 199-5
 Date: 12-11-41
 Pin # 000067
 Route VT 110

MP 1.815-2.244
 JOHN HOWE
 RIGHT-OF-WAY DIVISION
 TOWN FILE
 PERPETUAL
 Town of VT 110
 (To Be Returned To R.O.W. Division)

26 150 27 150 28 150 29 150 30 150 31 125 150 32 150 33 150 34 150 35 TUNBRIDGE
 B.M. #1 - S.I.R. of 30' Stump - 17' Pt Sta. 27+37 - Elev 534.95
 B.M. #2 - S.I.R. of 24' Elm - 25' Pt Sta. 31+76.6 - Elev 530.32
 SERIES - STATE NO. 199-5
 SHEET 1 OF 1