


DATE	SCALE	TAX ADJ	FISCAL	SHEET	TOTAL
				2	10

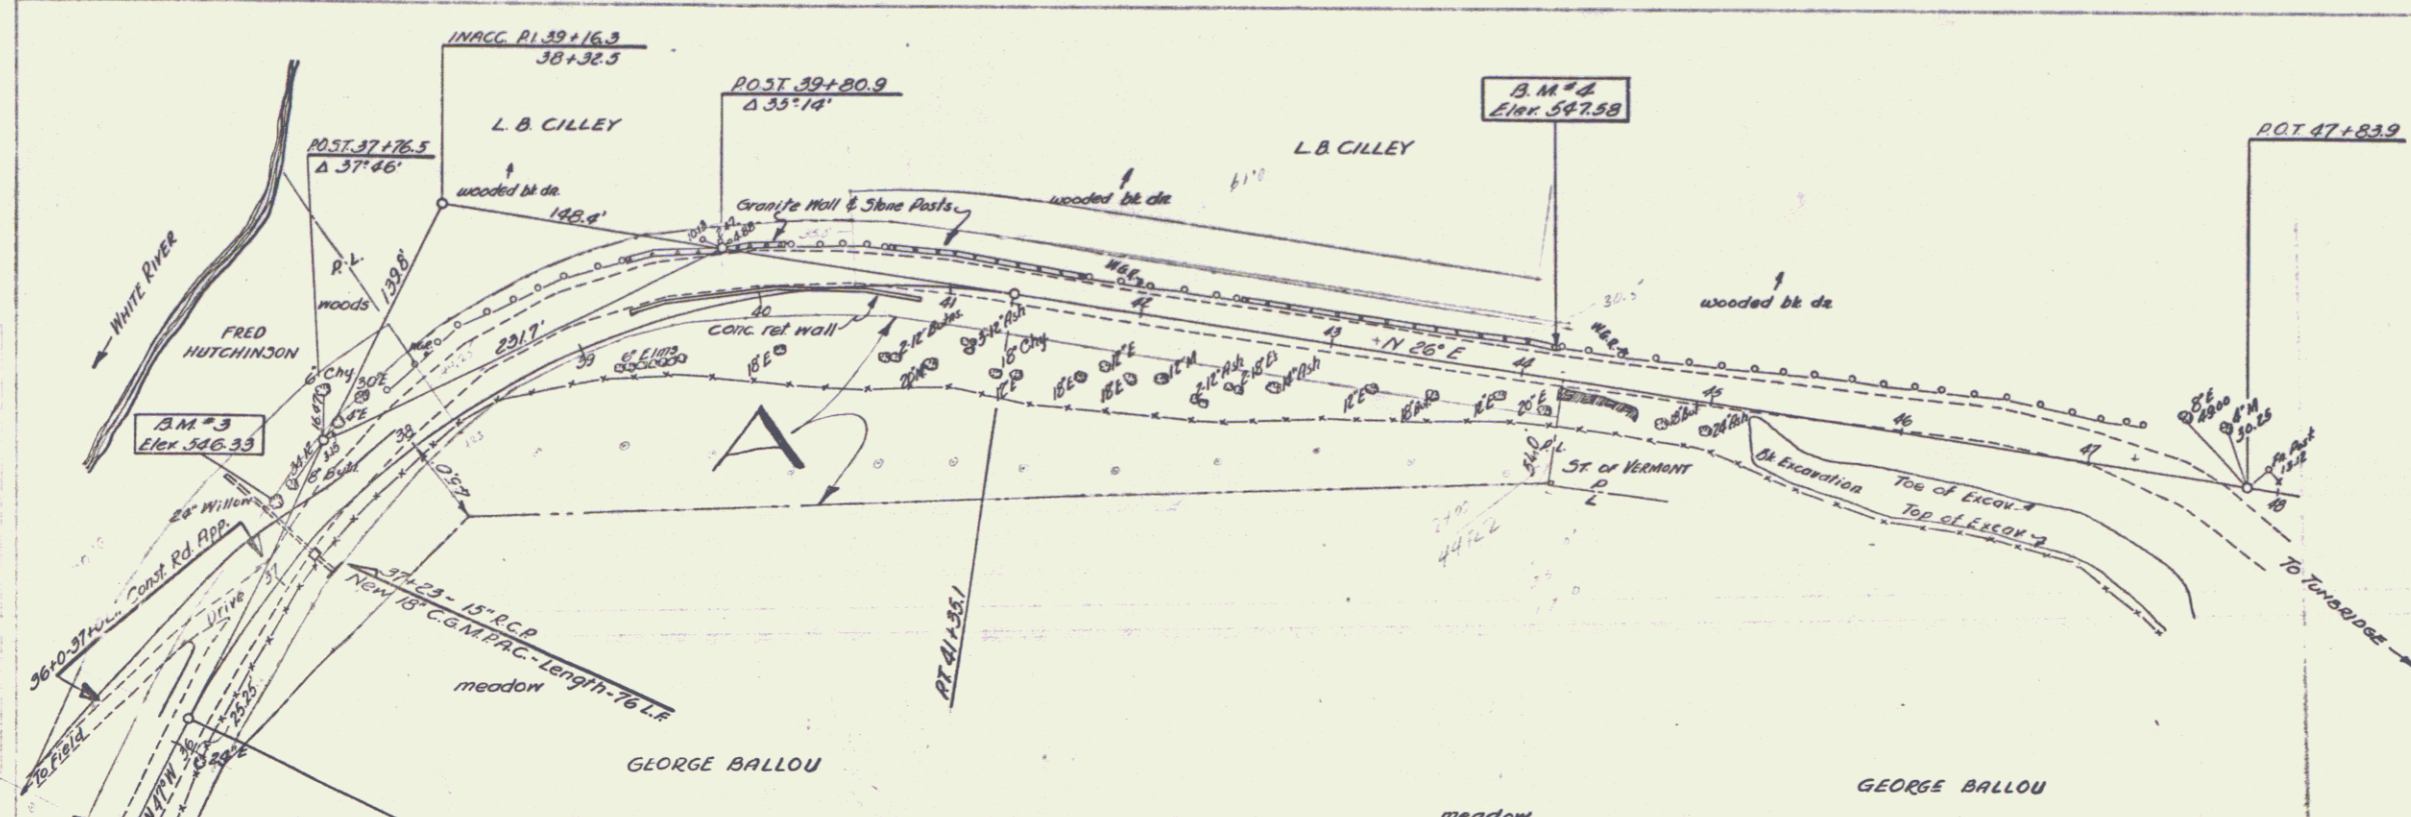


Δ 73°00' R1  
 D 14'  
 R 410.3  
 T 302.6  
 L 521.4  
 E 498

Embankment on Lt to be constructed from ledge exc encountered on Project.

PC 36+187  
 39+50 - 15' RCP in good condition  
 15' RCP extended with New 15' RCP  
 on Rt. Reloc from 32+72 - Long 2017  
 55' Rd 7' eq - 39' 7"

PARCEL	INSTRUMENT	DATE	GRANTOR	GRANTEE	RECORDED	TUNBRIDGE	REMARKS
A	W D O E	3-31-42	GEORGE A L ELIZABETH C BALLOU	ST OF W	BOOK PAGE DATE	27 660 61 4-4-42	

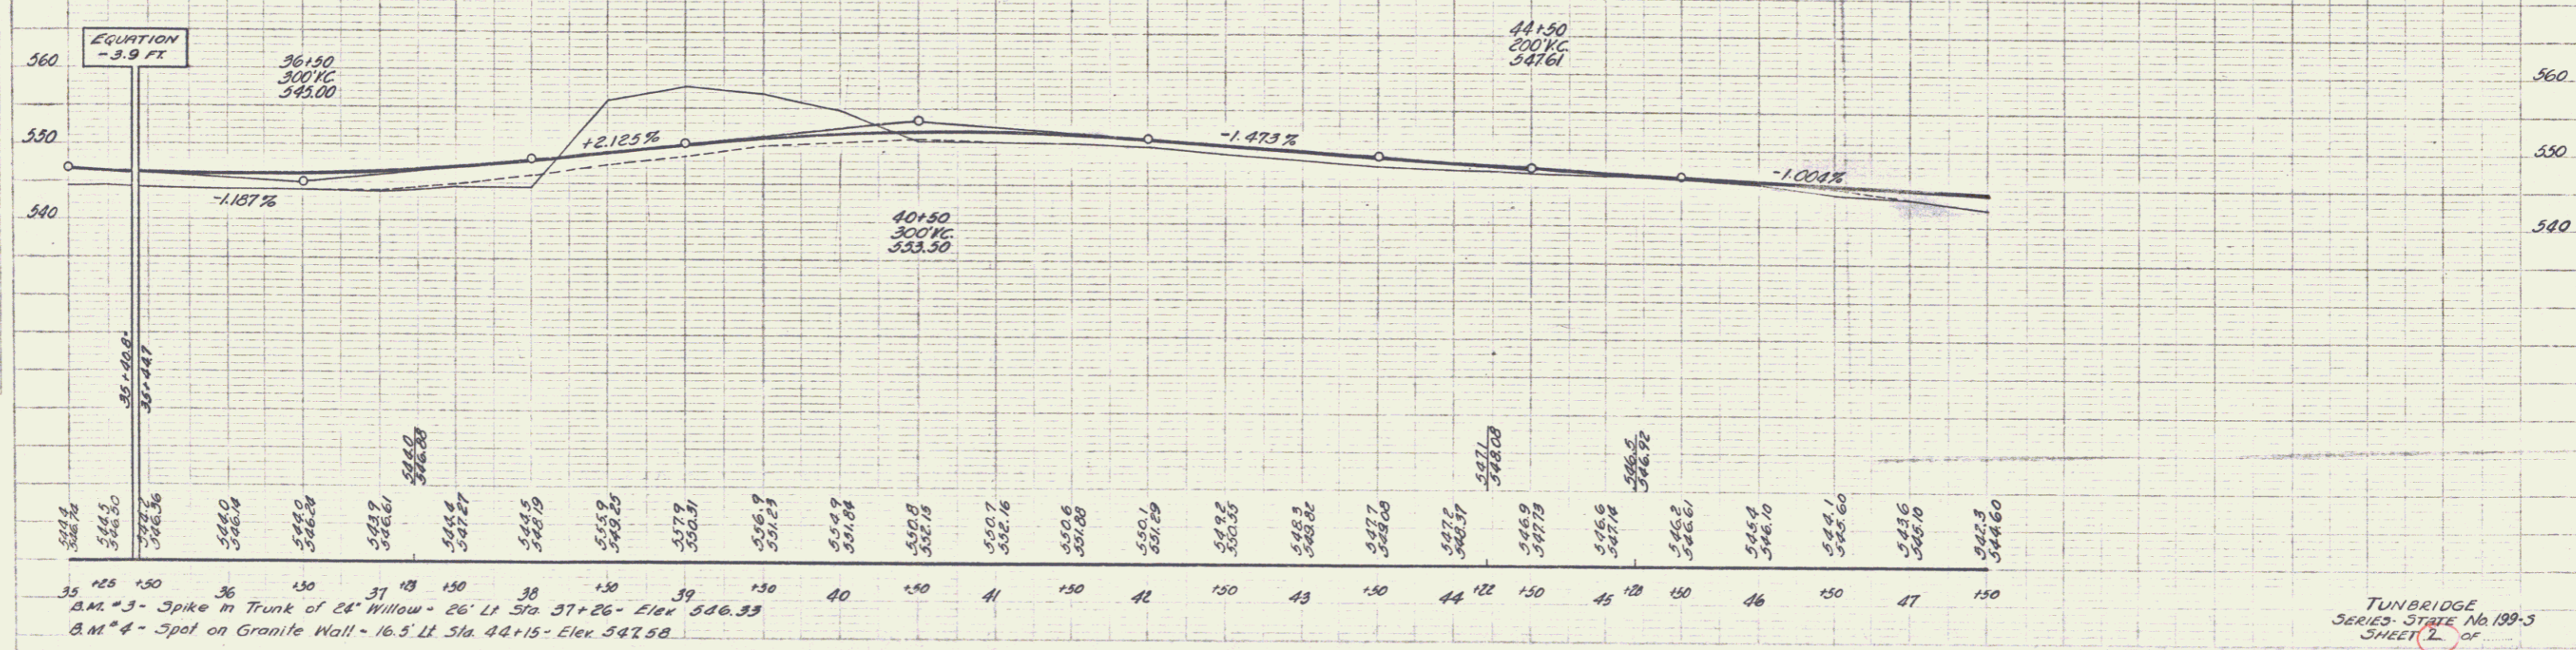

35 125 150 36 130 37 125 150 38 130 39 130 40 130 41 130 42 130 43 130 44 122 150 45 128 150 46 150 47 150

B.M. #3 - Spike in Trunk of 24" Willow - 26' Lt Sta. 37+26 - Elev. 546.33  
 B.M. #4 - Spot on Granite Wall - 16.5' Lt Sta. 44+15 - Elev. 547.58