


NO.	DATE	TAX AD.	FISCAL	SHEET	TOTAL

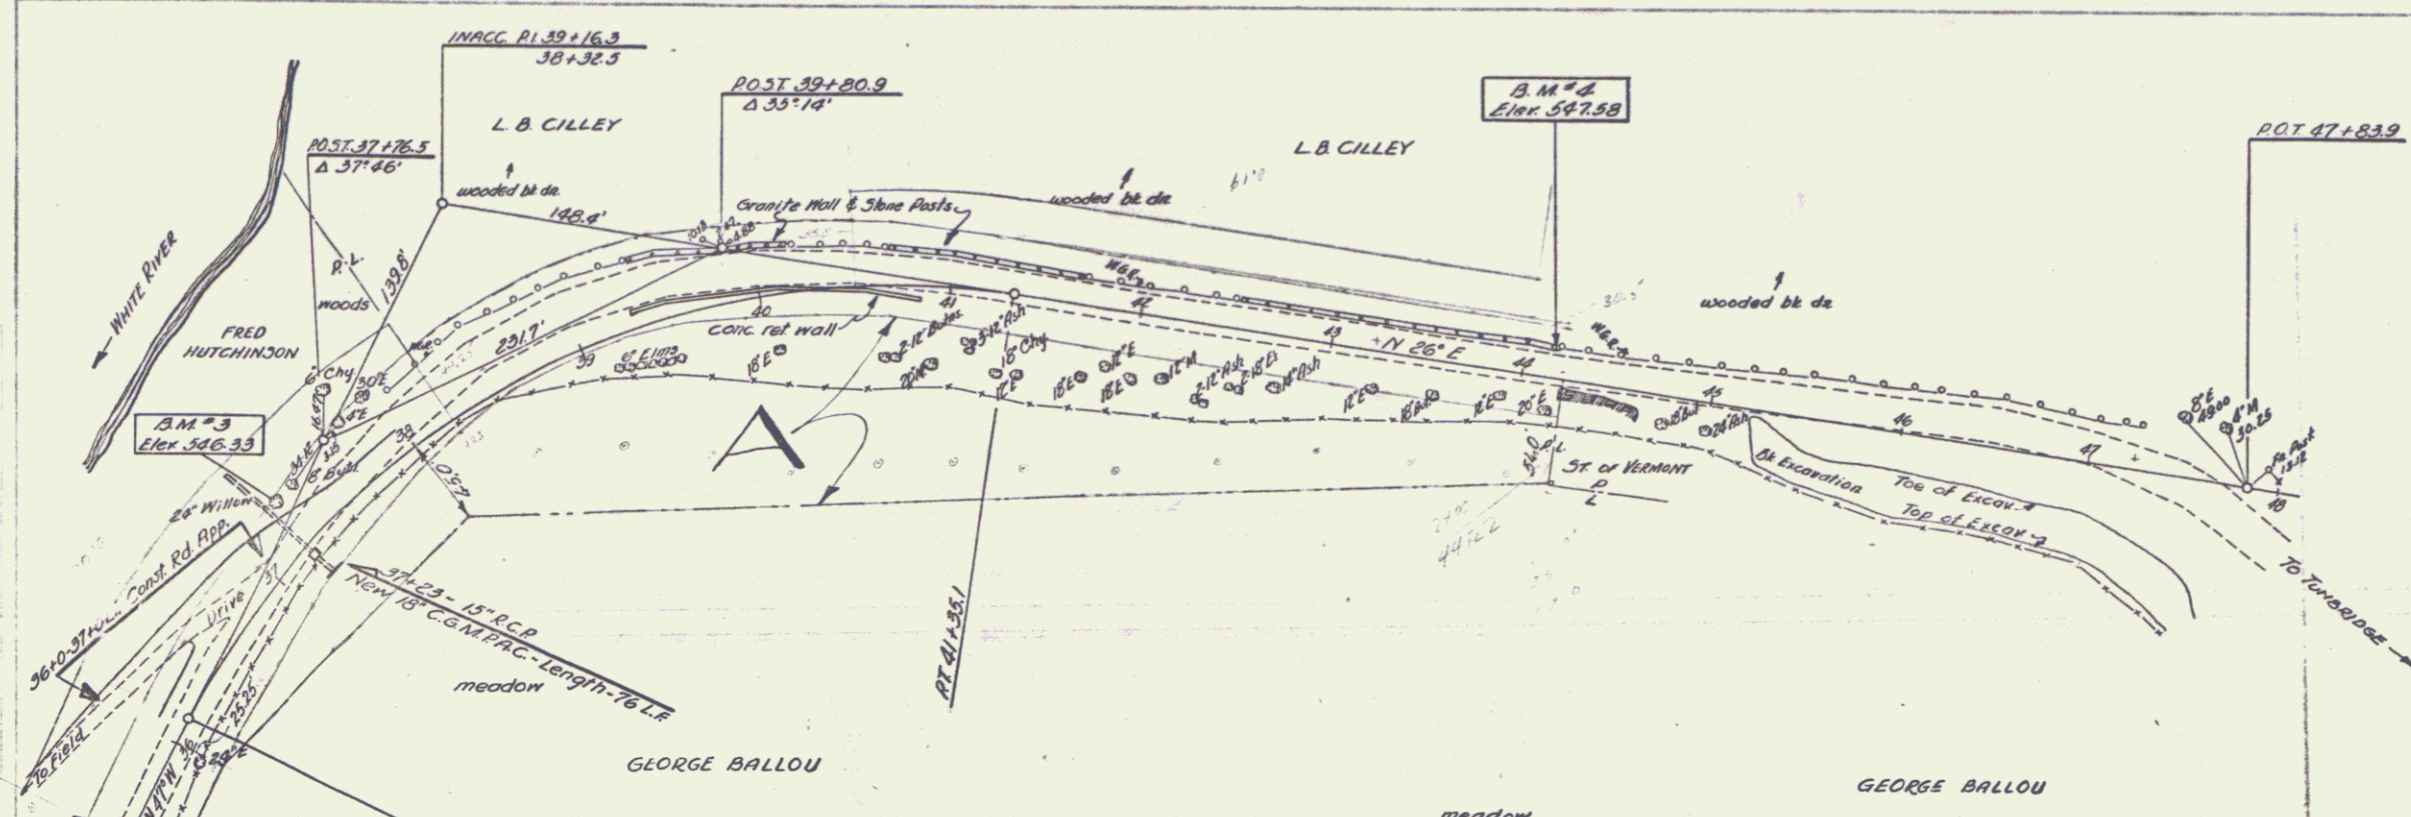


Δ 73°00' R1
 D 14'
 R 410.3
 T 302.6
 L 521.4
 E 498

Embankment on Lt to be constructed from ledge exc. encountered on Project.

PC 36+187
 39+50 - 15' RCP in good condition
 15' RCP extended with New 15' RCP
 on Rt. Reloc. from 32+72 - Long 2017

PARCEL	INSTRUMENT	DATE	GRANTOR	GRANTEE	RECORDED	TUNBRIDGE	REMARKS
A	W D O E	3-31-42	GEORGE A. L. ELIZABETH C. BALLOU	ST. OF N.	27	660	61 4-4-42

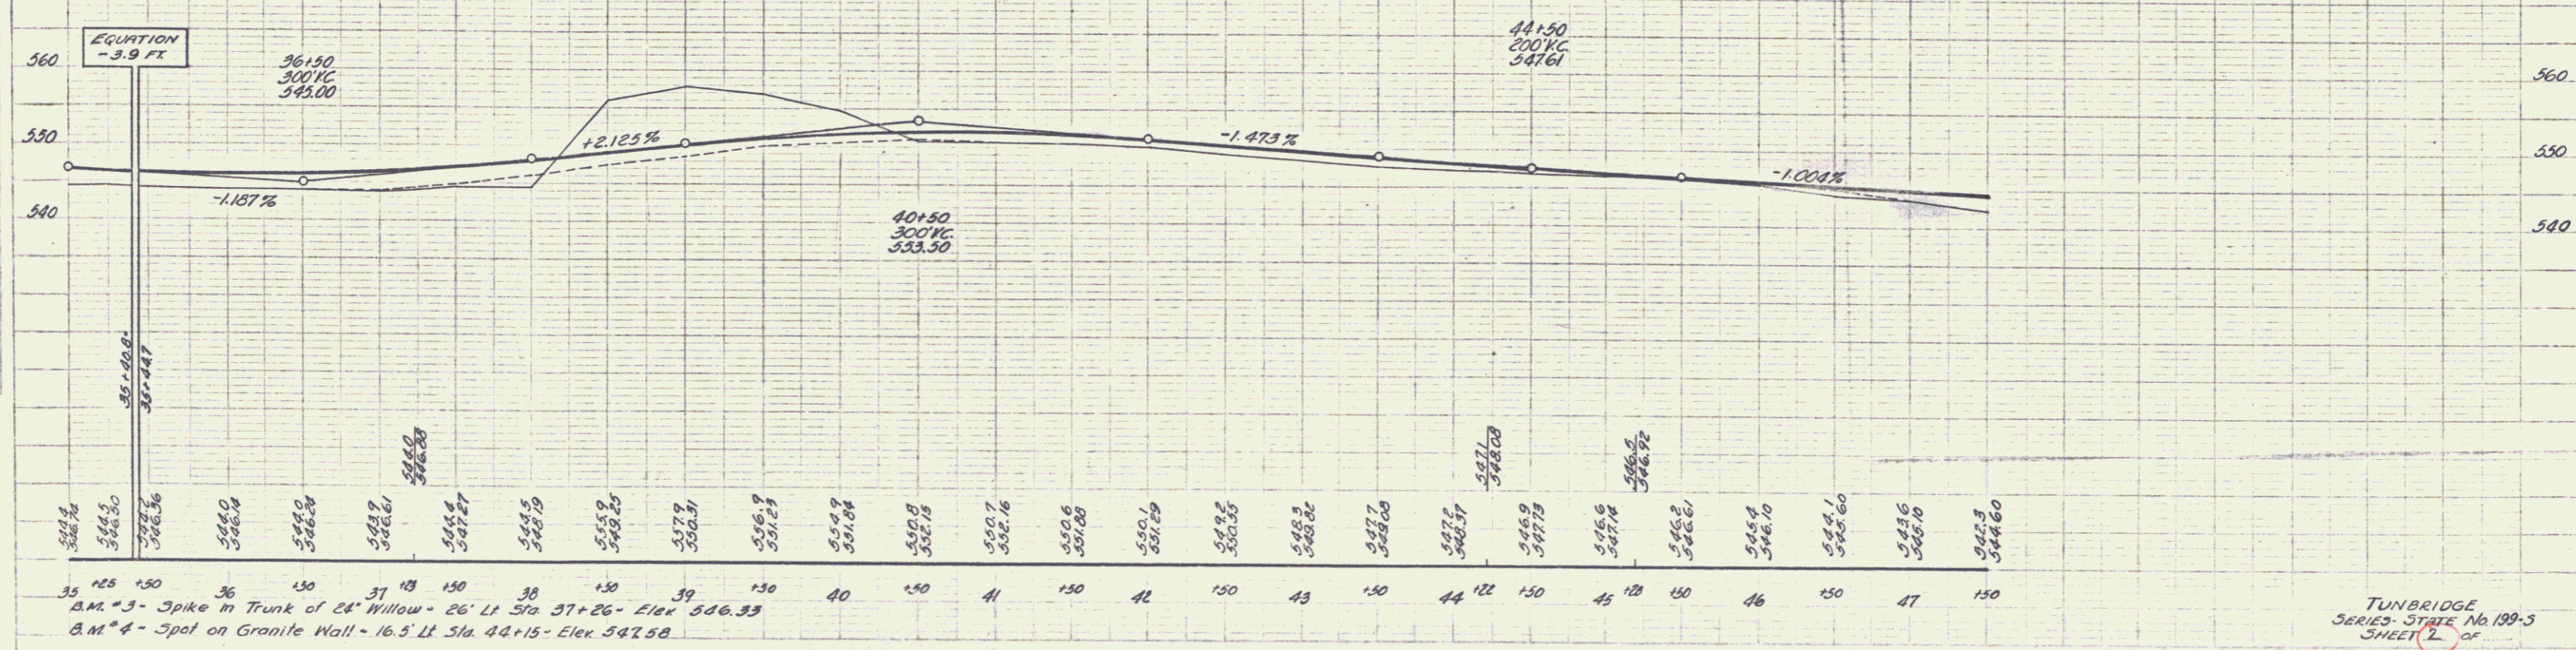

35 125 150 36 130 37 135 150 38 130 39 130 40 130 41 130 42 130 43 130 44 122 150 45 128 150 46 150 47 150

B.M. #3 - Spike in Trunk of 24" Willow - 26' Lt Sta. 37+26 - Elev. 546.33
 B.M. #4 - Spot on Granite Wall - 16.5' Lt Sta. 44+15 - Elev. 547.58