
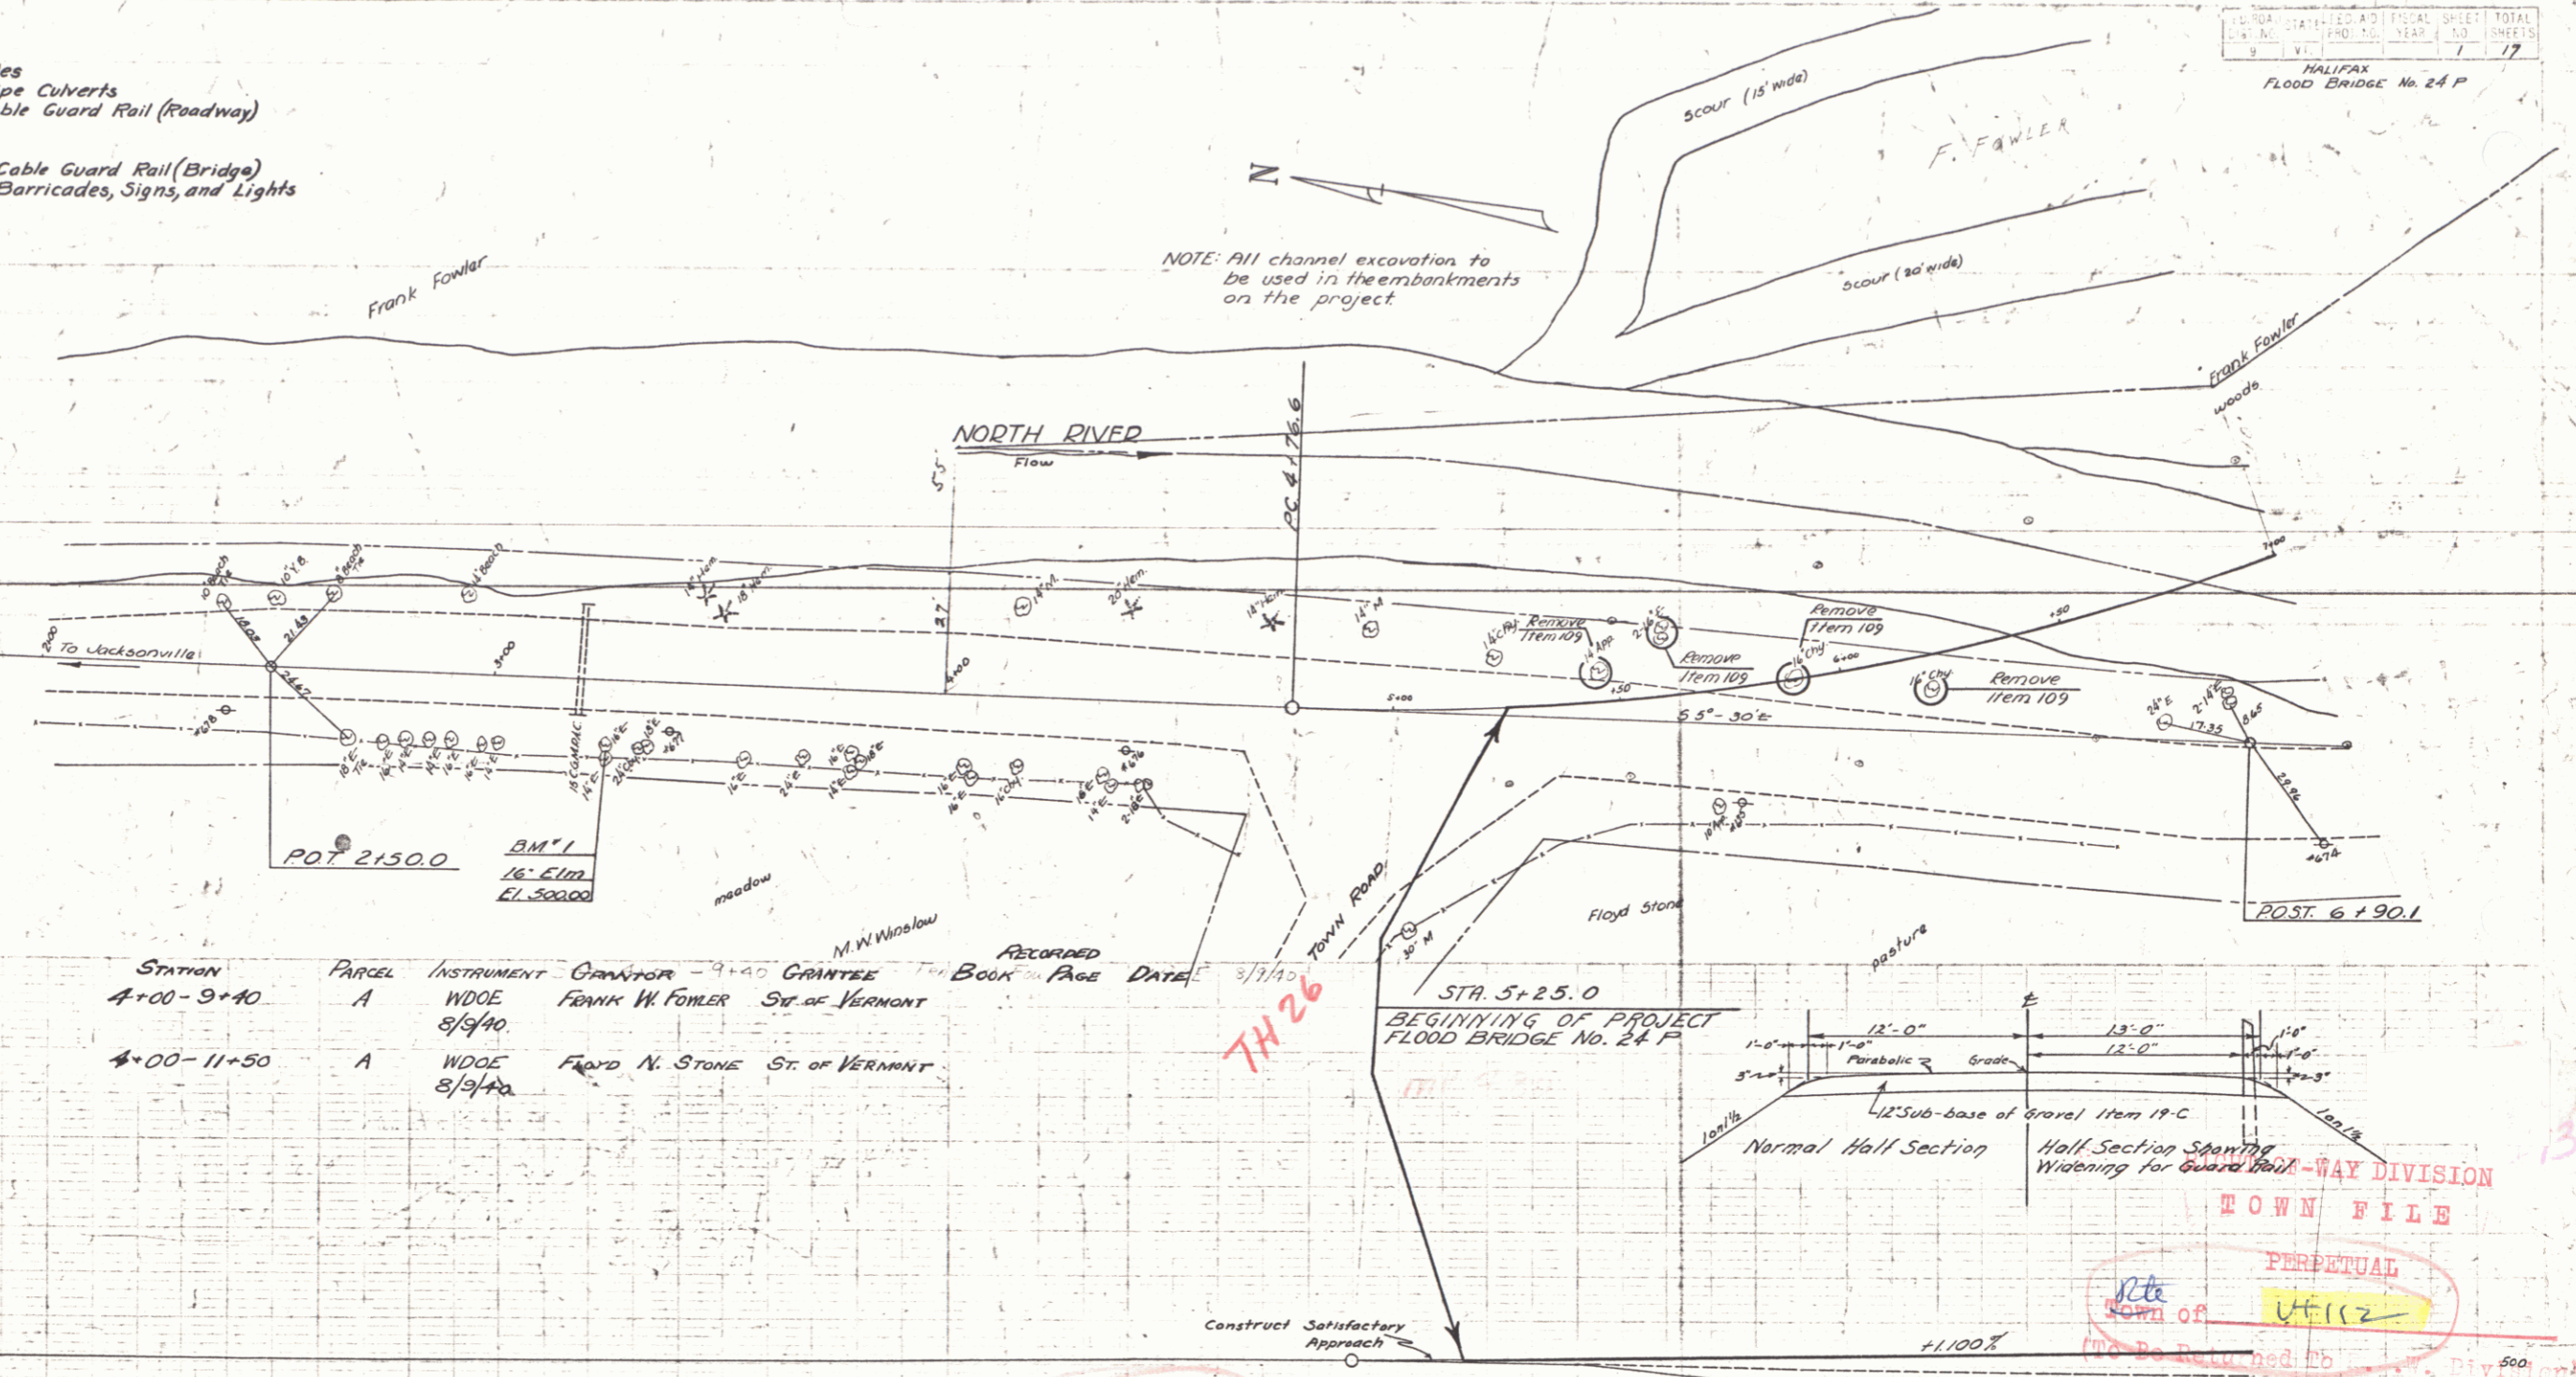


- INDEX OF SHEETS**
- Sheet No. 1-3 Layout and Profile
 - 4 Banking and Widening Tables
 - 5 Std. Struct. Sheet 5-2B Pipe Culverts
 - 6 " " " " 5-30 Cable Guard Rail (Roadway)
 - 7 Abutment Details
 - 8 Superstructure Details
 - 9 Std. Struct. Sheet SB-5C Cable Guard Rail (Bridge)
 - 10 " " " " SB-11 Barricades, Signs, and Lights
 - 11-17 Cross-sections

NO.	DATE	BY	REVISION	TOTAL SHEETS
1				17

HALIFAX
FLOOD BRIDGE No. 24 P

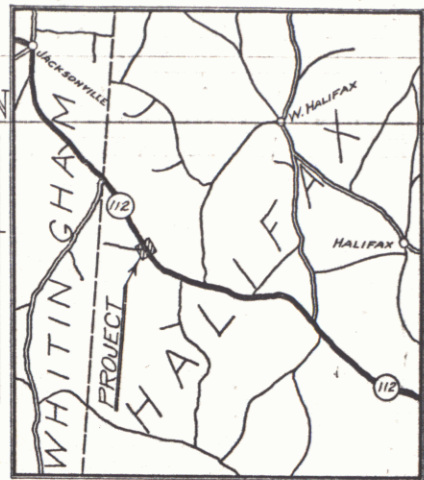

STATION	PARCEL	INSTRUMENT	GRANTOR	GRANTEE	RECORDED BOOK PAGE DATE
4+00-9+40	A	WDOE 8/9/40	FRANK W. FOWLER	ST. OF VERMONT	3/1/40
4+00-11+50	A	WDOE 8/9/40	FLOYD N. STONE	ST. OF VERMONT	

APPROVED: May 28 1940
F. W. Stevens
 DISTRICT HIGHWAY COMMISSIONER

CORRECT: 1940
W. B. [Signature]
 BRIDGE ENGINEER

APPROVED: 1940
[Signature]
 COMMISSIONER OF HIGHWAYS

TOWN FILE

PERPETUAL

U-112

MP 4.799-4.685

TOWN

Project No. 7100

HALIFAX FLOOD BRIDGE No. 24 P

SHEET 1 OF 17 SHEETS

DIST. # 1 PLANS 1