


PLAN	DATE	BY
REVISED	6-99	CHASLAW
DATE BOOK	6-99	CHASLAW
BY		

PROFILE	DATE	BY
REVISED	6-99	CHASLAW
DATE BOOK	6-99	CHASLAW
BY		

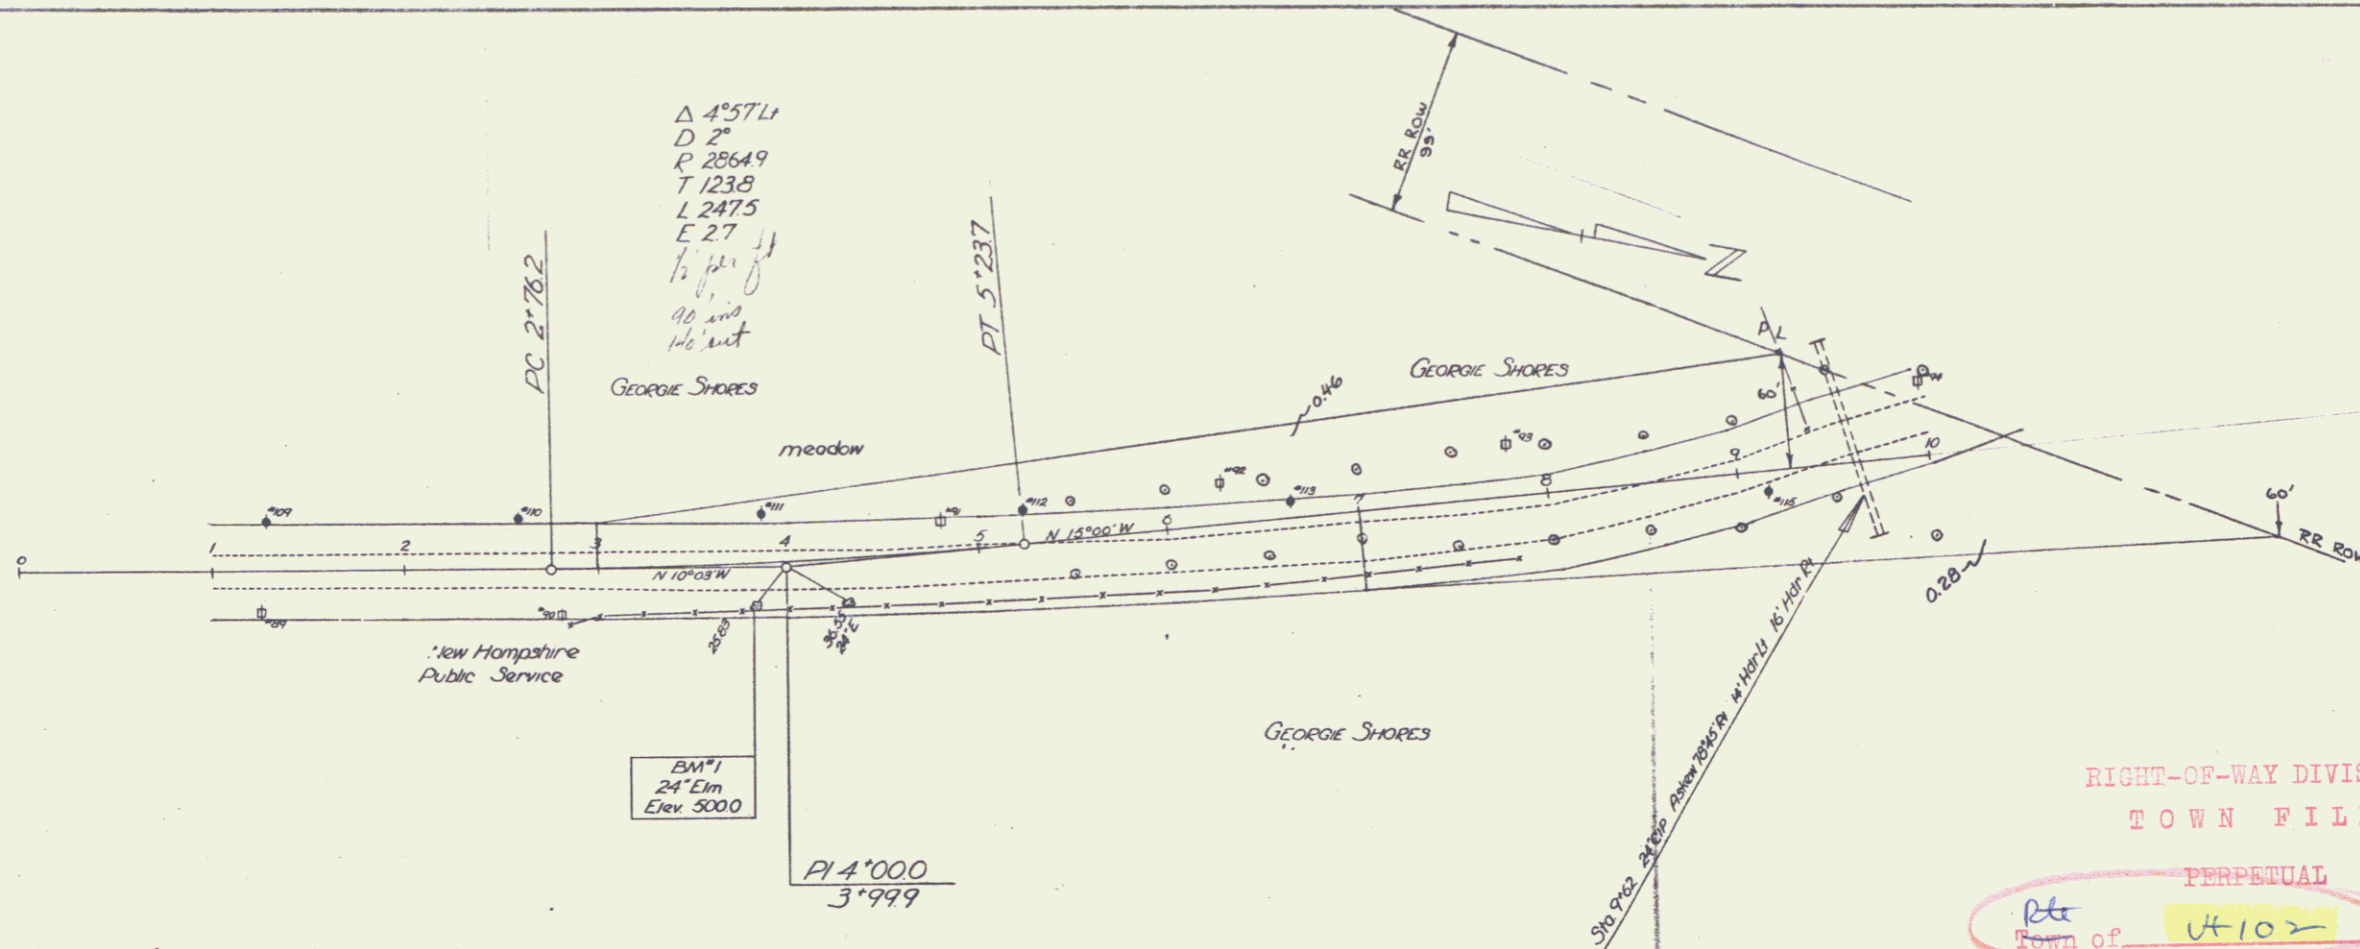

RIGHT-OF-WAY DIVISION
TOWN FILE
PERPETUAL
Rte
Town of U+102
(To Be Returned To R.O.W. Division)
MP 2.394-2.650

Town: Maidstone
Project No. 571611
Date: 1/1/99
Pin# 00R092

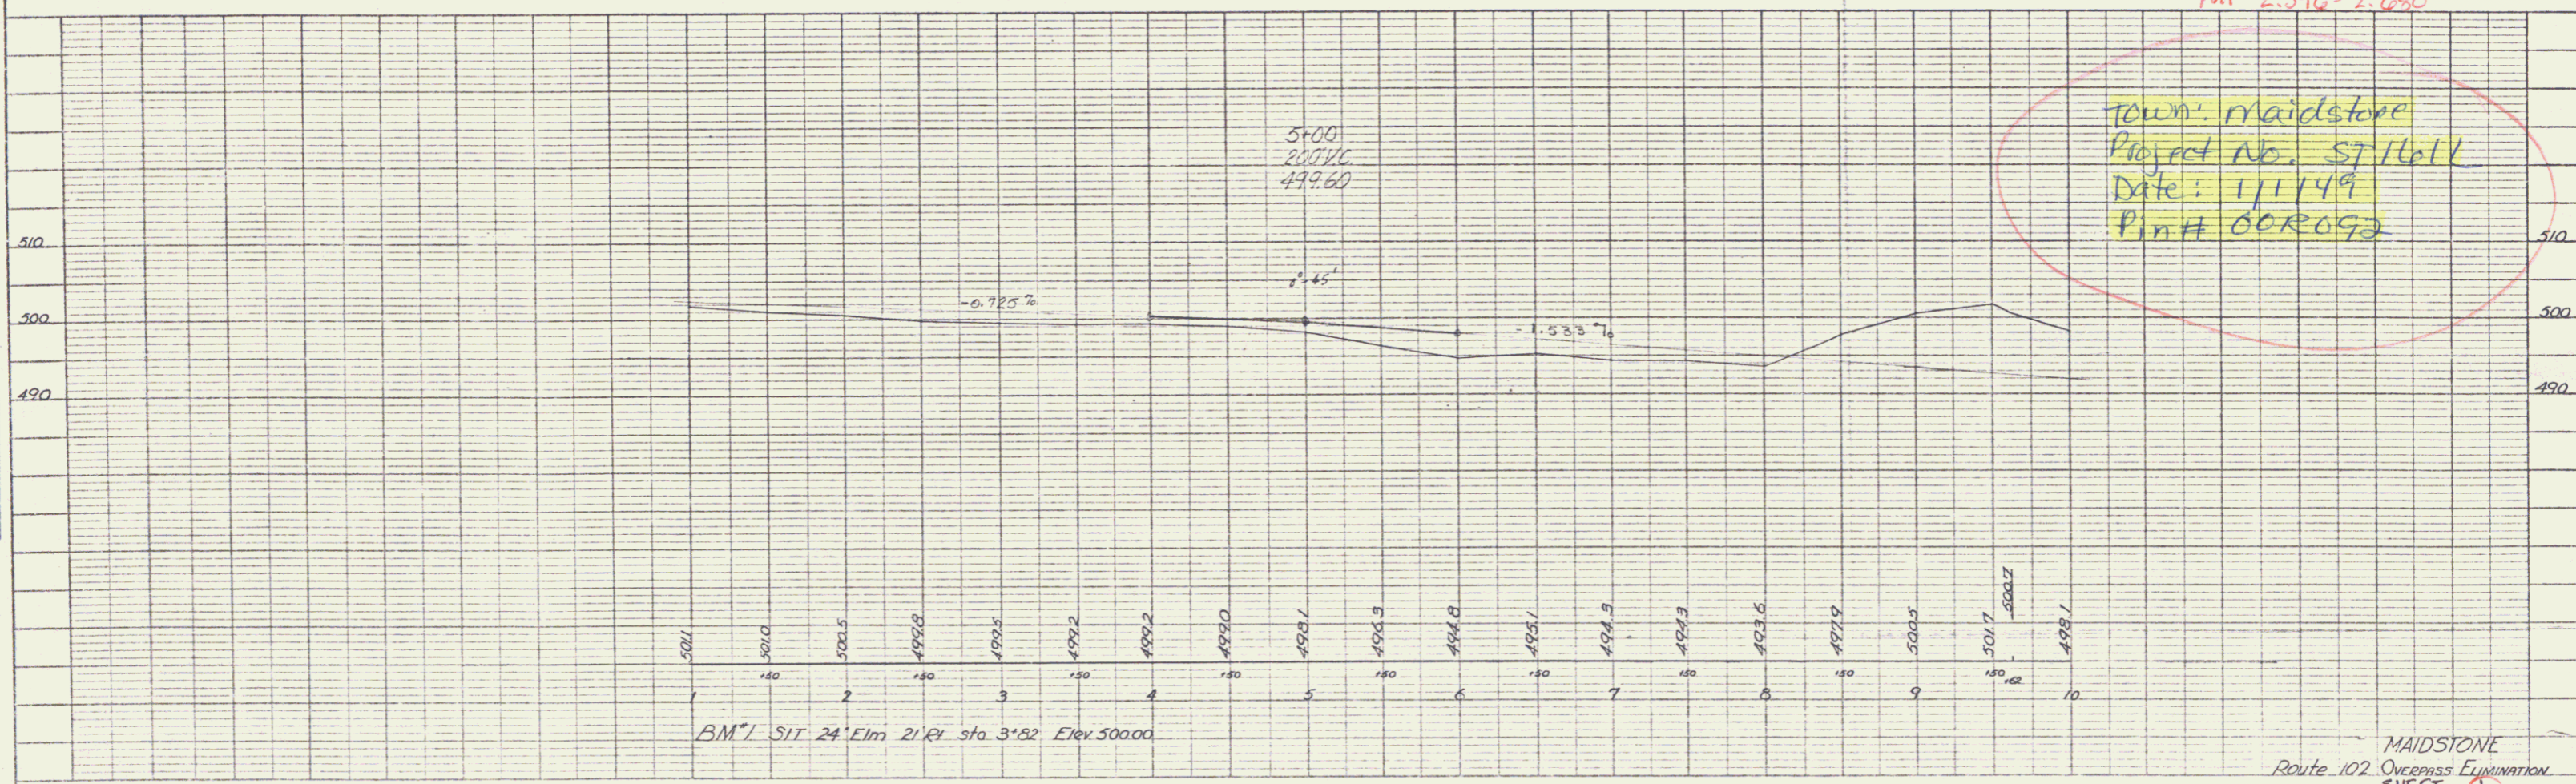


PLATE 1 - PLAN-PROFILE OF P.A. & R.O.W. SHOWING
ADJUSTED & CHECKED FOR TYPICAL