



PLAN	DATE	BY
DESIGNED	6-49	W. J. ...
CHECKED	6-49	...
INSTRUMENT		
SCALE		
PROJECT		
NO.		

Railroad Right-of-Way Data from
Maine Central Railroad Right-of-
Way and Track map number V20
7

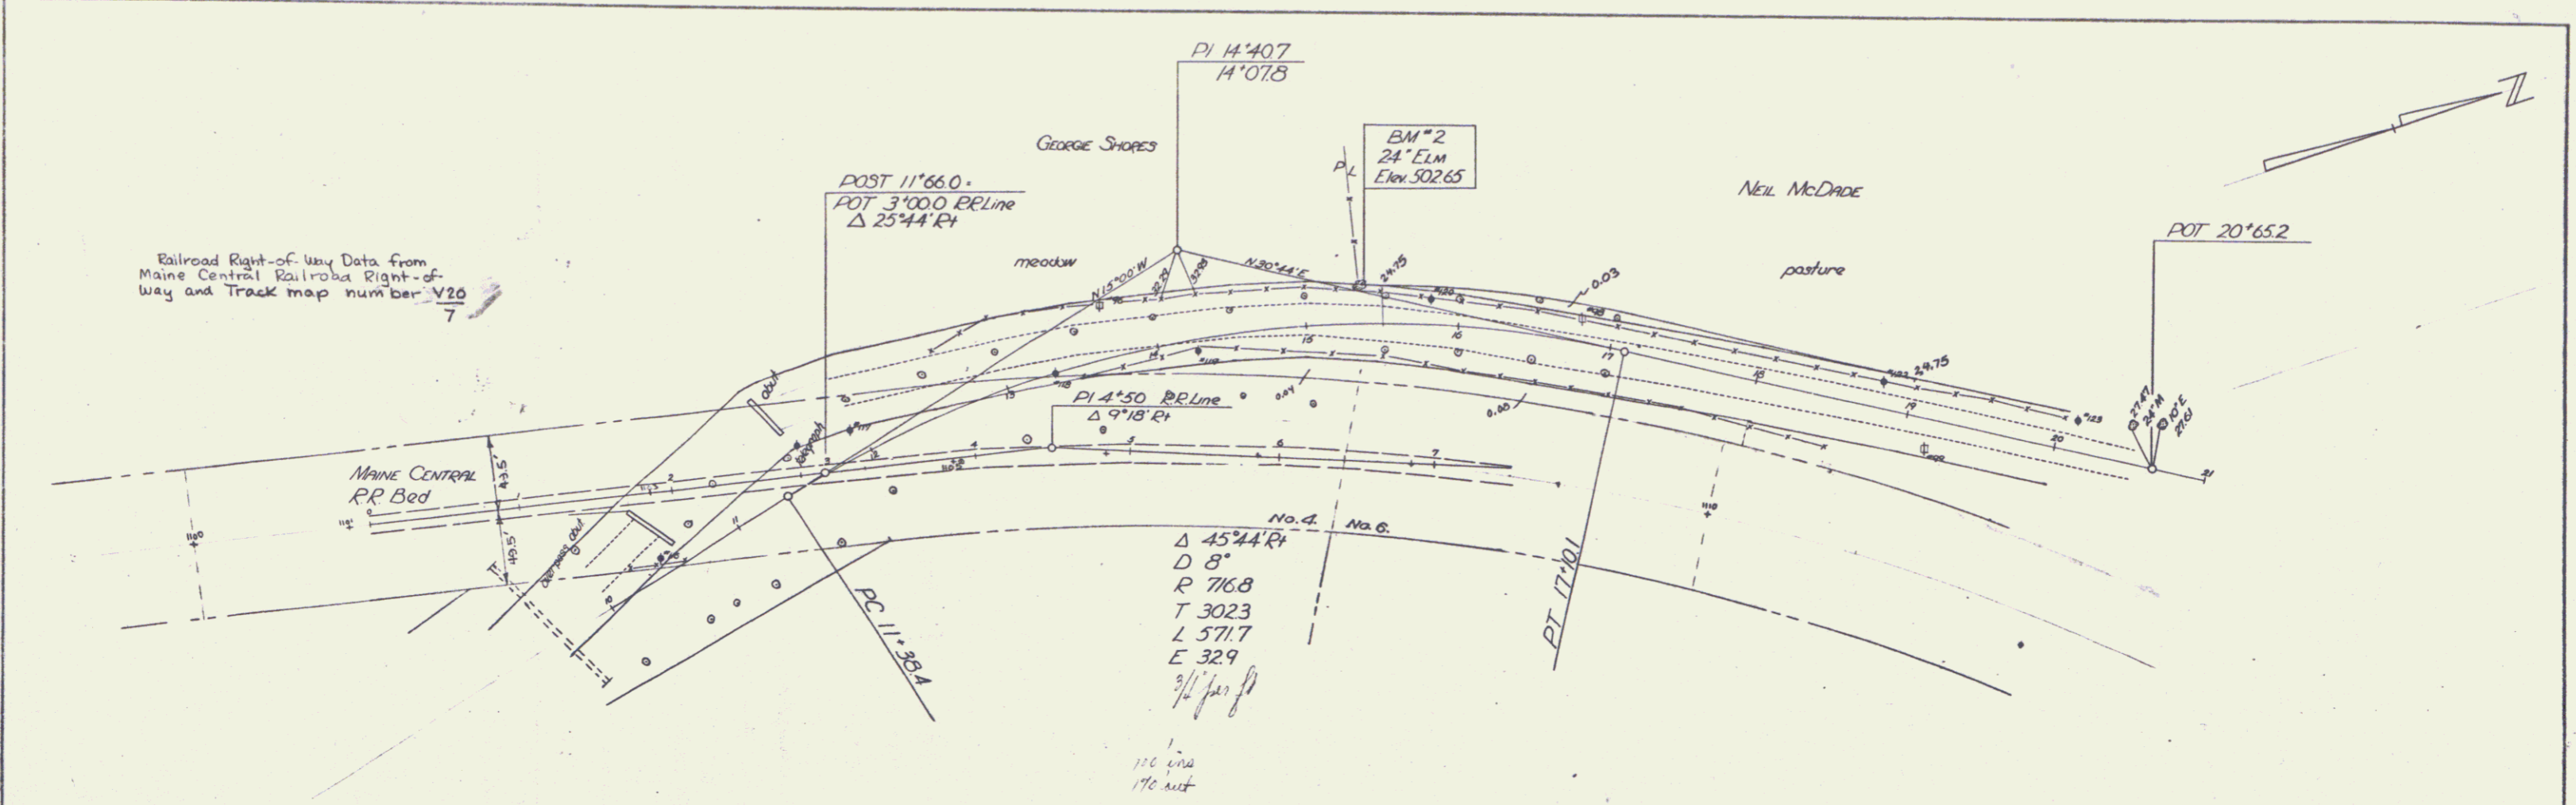

PROFILE	DATE	BY
DESIGNED	6-49	W. J. ...
CHECKED	6-49	...
INSTRUMENT		
SCALE		
PROJECT		
NO.		

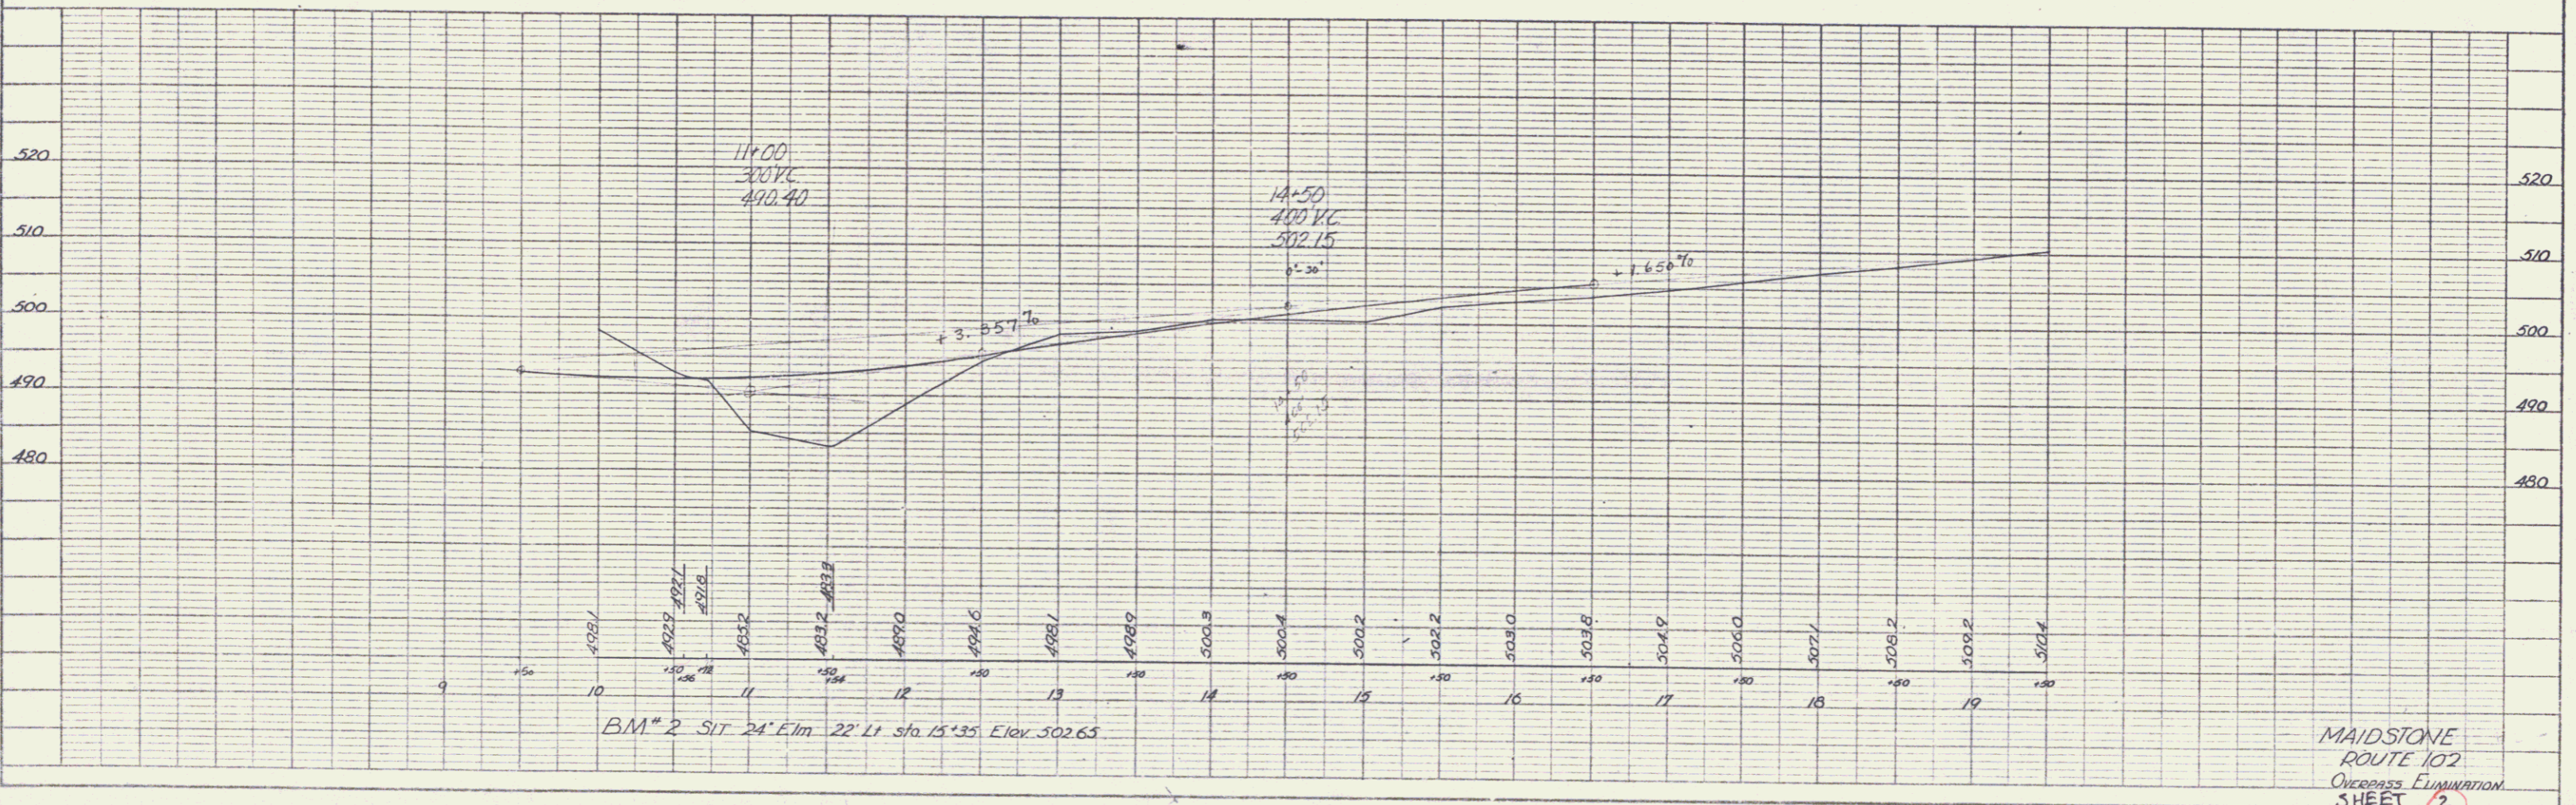

MAIDSTONE
ROUTE 102
OVERPASS ELIMINATION
SHEET 2

PLATE 1 - PLAN - PROFILE - P. A. & E. STUBBS
NEWTON & ESSER CO., NEW YORK
* & B ON NO. 248-10