

CONSTRUCT DRIVE  
 LT 278 ± 60 RT 277 ± 50


TWO CABLE GUARD RAIL  
 LT 263+00-266+50 RT 263+00-272+50

REMOVAL & DISPOSAL OF PRESENT GUARD RAIL  
 LT 263+00 ± - 279+00 ±

DRILLING & BLASTING OF SOLID ROCK SUBGRADE  
 271+75 - 277+75

TREATED TIMBER CURB PAVED SHOULDERS  
 LT 261+75-266+50 275+75-279+00 RT 261+75-266+50 274+75-279+00

REL CURVE #1  
 Δ 58° 00' 00" LL  
 L 50'  
 Δ 1445.92  
 T 1772.94  
 L 1366.00  
 E 235.31

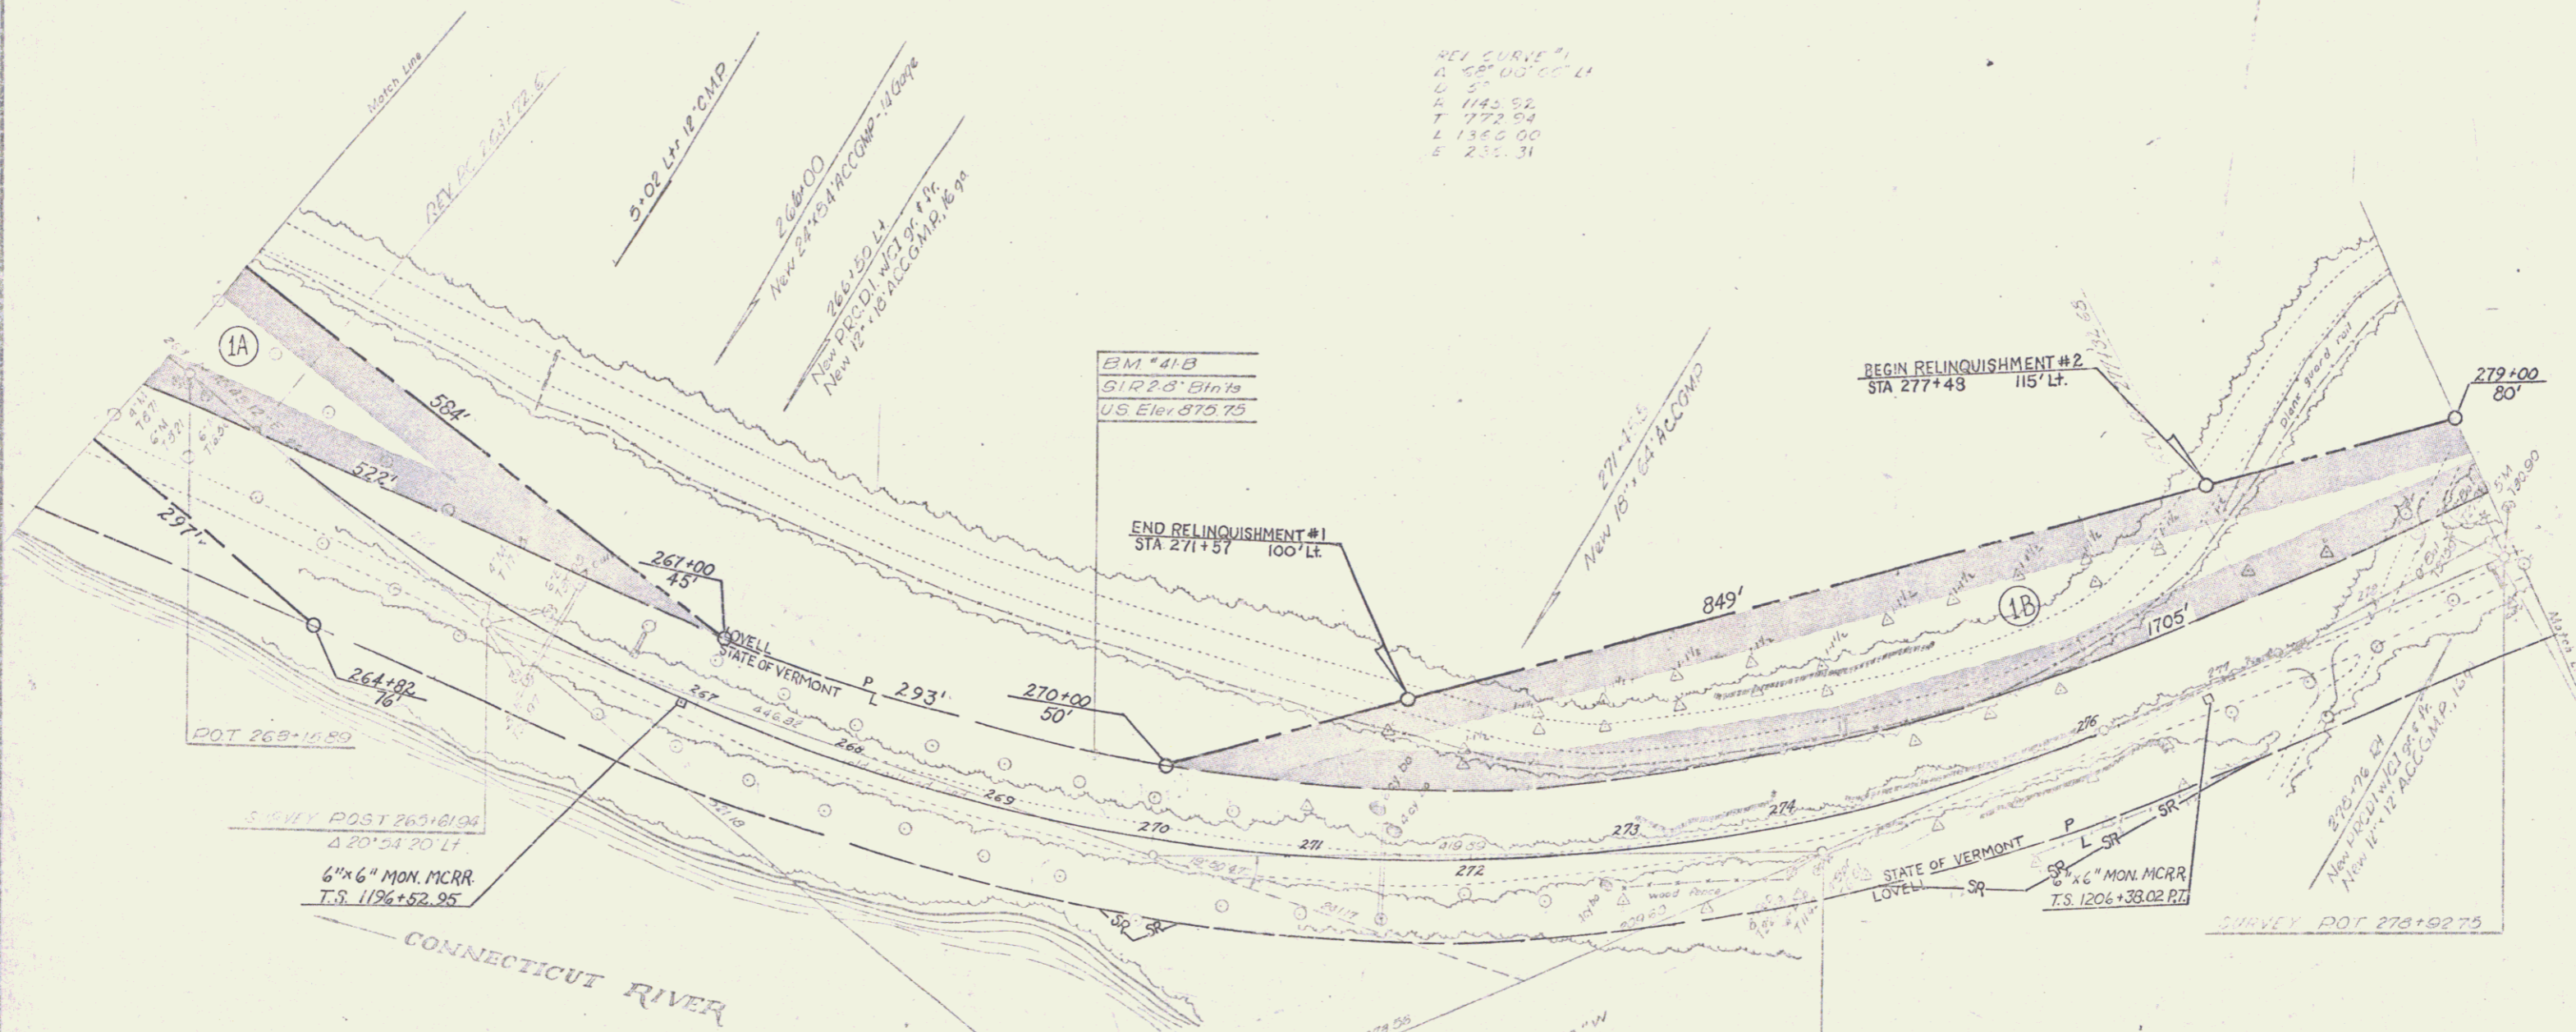

VERMONT DEPARTMENT OF HIGHWAYS  
 RIGHT-OF-WAY PLANS  
 Project: MAIDSTONE  
 No. S0271(10)  
 SHEET 9 OF 19

0' 50' 100' 150'  
 SCALE

5