


DRILLING & BLASTING OF SOLID ROCK SUBGRADE
 LT 311+00 - 311+50
 RT 320+75 - 322+75

TWO CABLE GUARD RAIL
 LT 316+75 - 317+79
 RT 312+50 - 313+54
 316+00 - 321+20
 323+25 - 323+81
 324+75 - 327+00


DEMOLITION & DISPOSAL OF BUILDING
 LT 316+25
 RT #1

CONSTRUCT DRIVE
 LT 319+00
 RT 329+50
 323+86

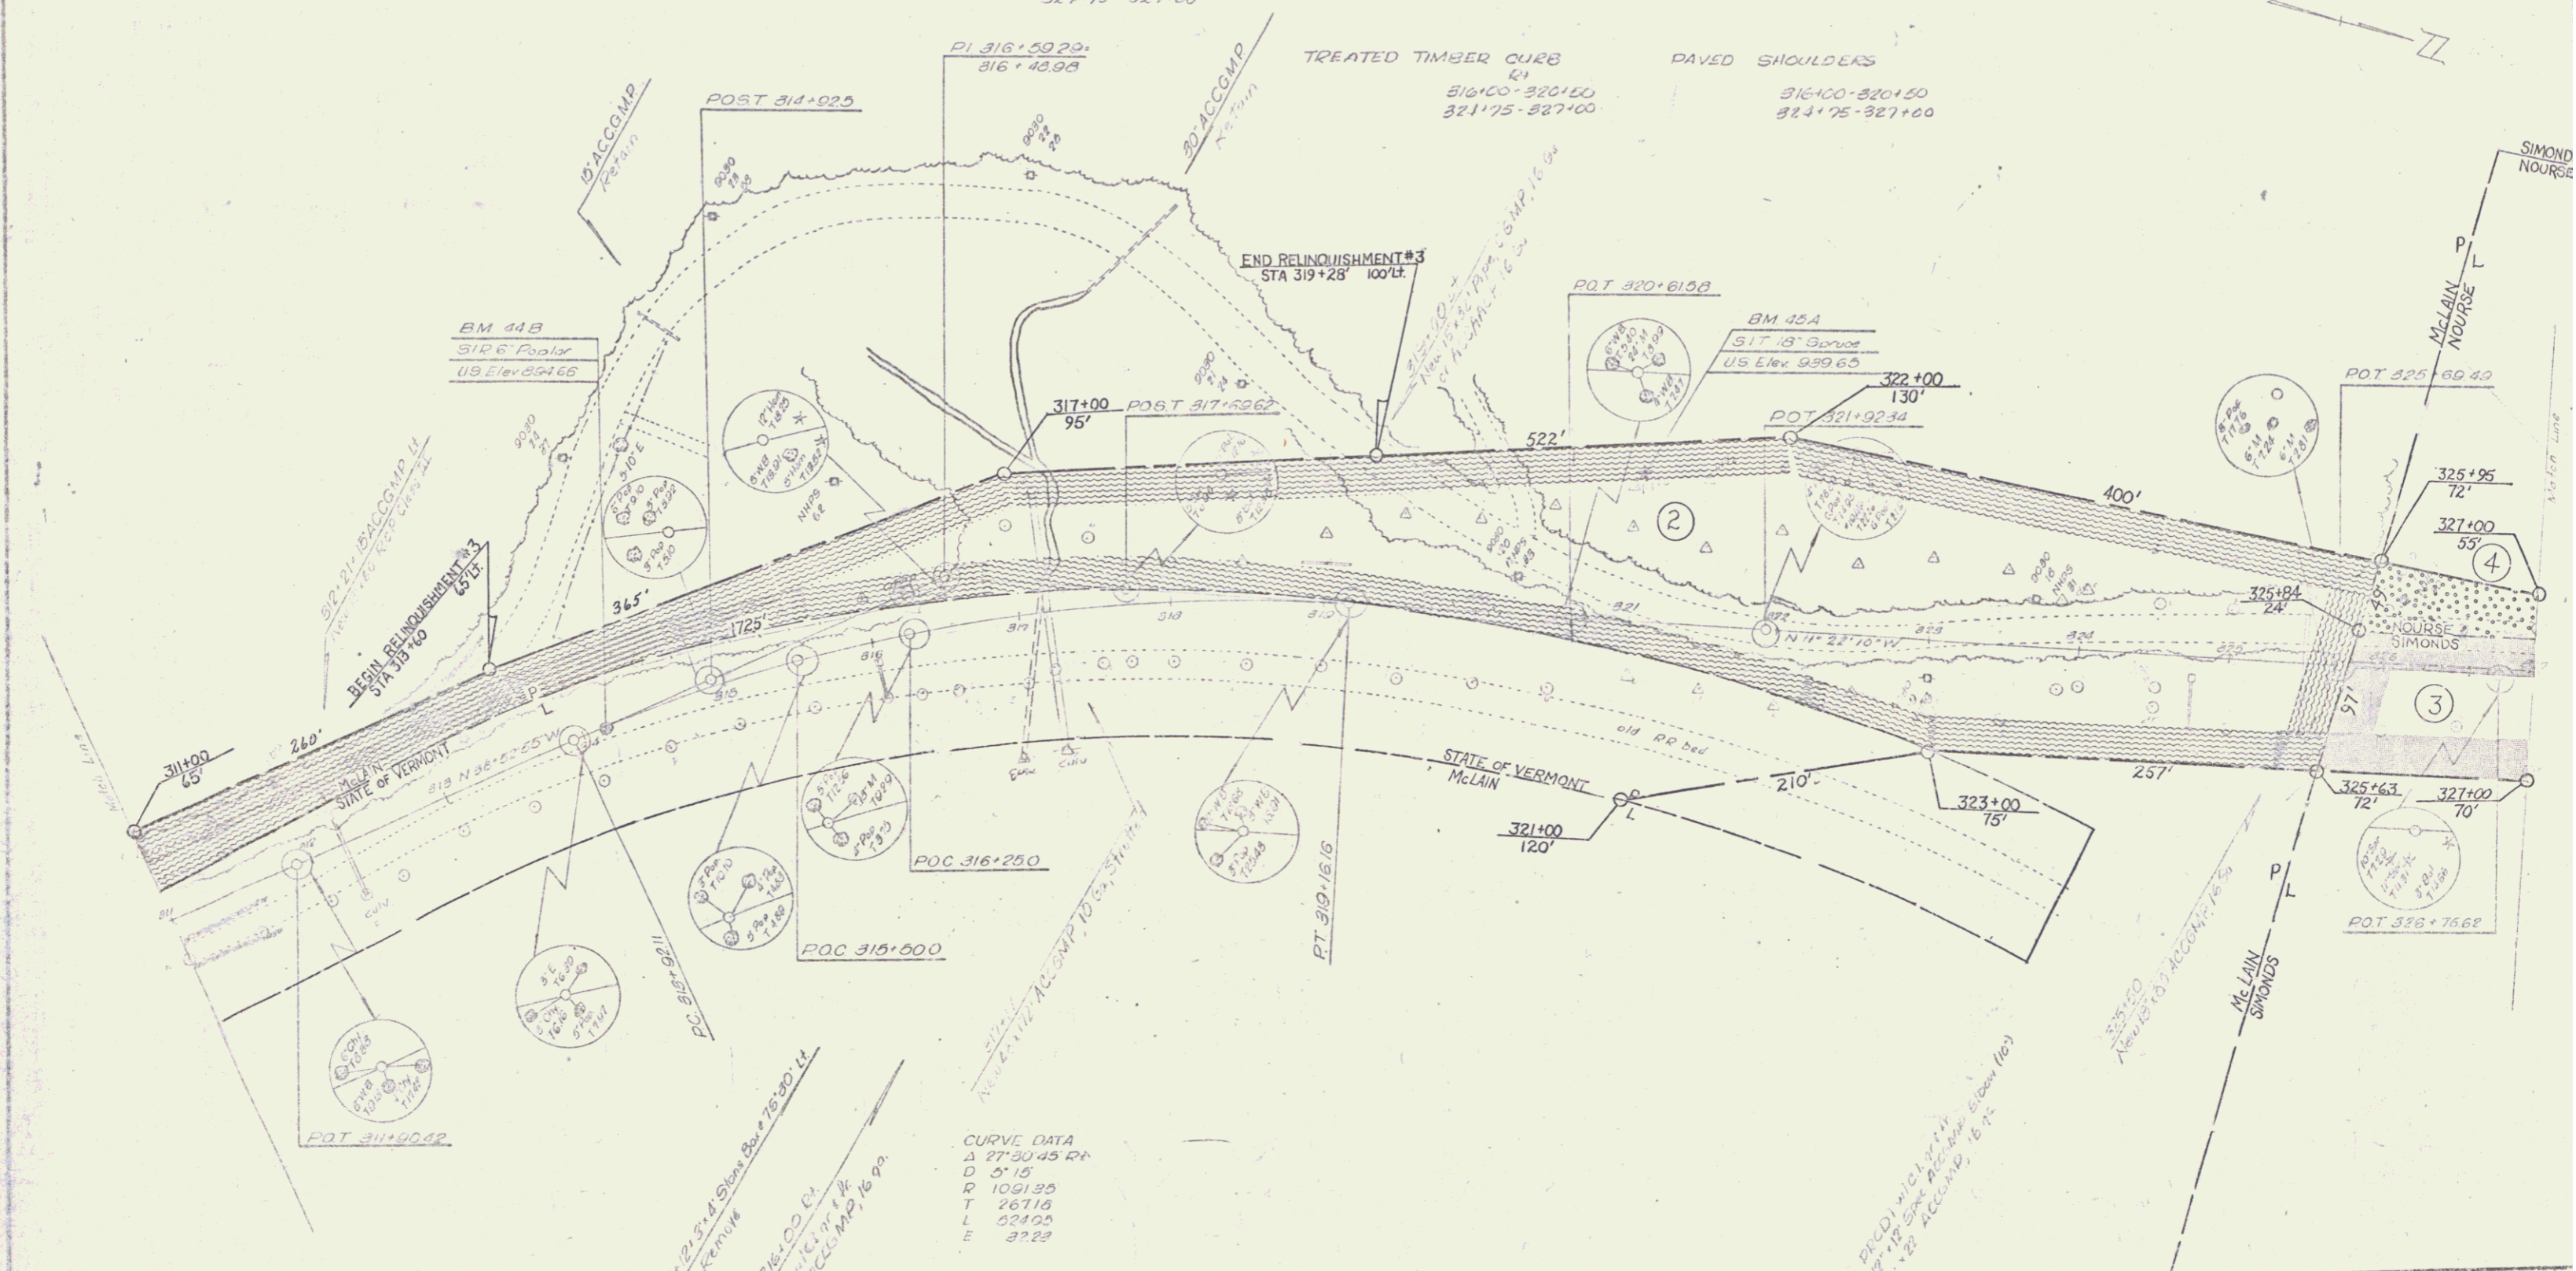

CURVE DATA
 Δ 77°30'45" RT
 D 5'15"
 R 1081.35
 T 2671.6
 L 524.05
 E 3723

317+27.51 ± Slope Box # 75-200 Lt
 Remove
 316+00 P.I.
 New P.O.C. at Sta. 317+14
 New P.O.T. at Sta. 316+16

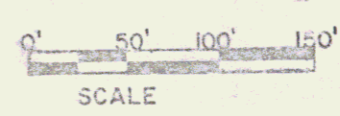

VERMONT DEPARTMENT OF HIGHWAYS
 RIGHT-OF-WAY PLANS
 PROJECT: MAIDSTONE
 No. S 0271 (10)
 SHEET 12 OF 19