

WOOD GUIDE POSTS
LT
355+88 Side Rd

CONSTRUCT DRIVE TWO CABLE GUARD RAIL
LT
340+00 RT 347+42-351+00

GRADING
LT
854+00-856+00



SPECIAL DITCH
RT
341+00-346+00

32°18'30" LL ✓
L ✓
935.4 ✓
281.2 ✓
542.8 ✓
40.5 ✓
Bank 15/16 per PA ✓

AM #48 ✓
SUL 20' LIM ✓
U.S. E.I. 00437 ✓
PARCEL : 2C
STATIONS : 349+70 - 356+52 ± LT
TAKING : 0.5 A ±

ARTHUR A. & LINDA G. SIMONDS

DATE	12/1/88
BY	W. J. [unclear]
CHECKED	[unclear]
SCALE	AS SHOWN
PROJECT	MAIDSTONE-BRUNSWICH
SHEET	20 OF 19

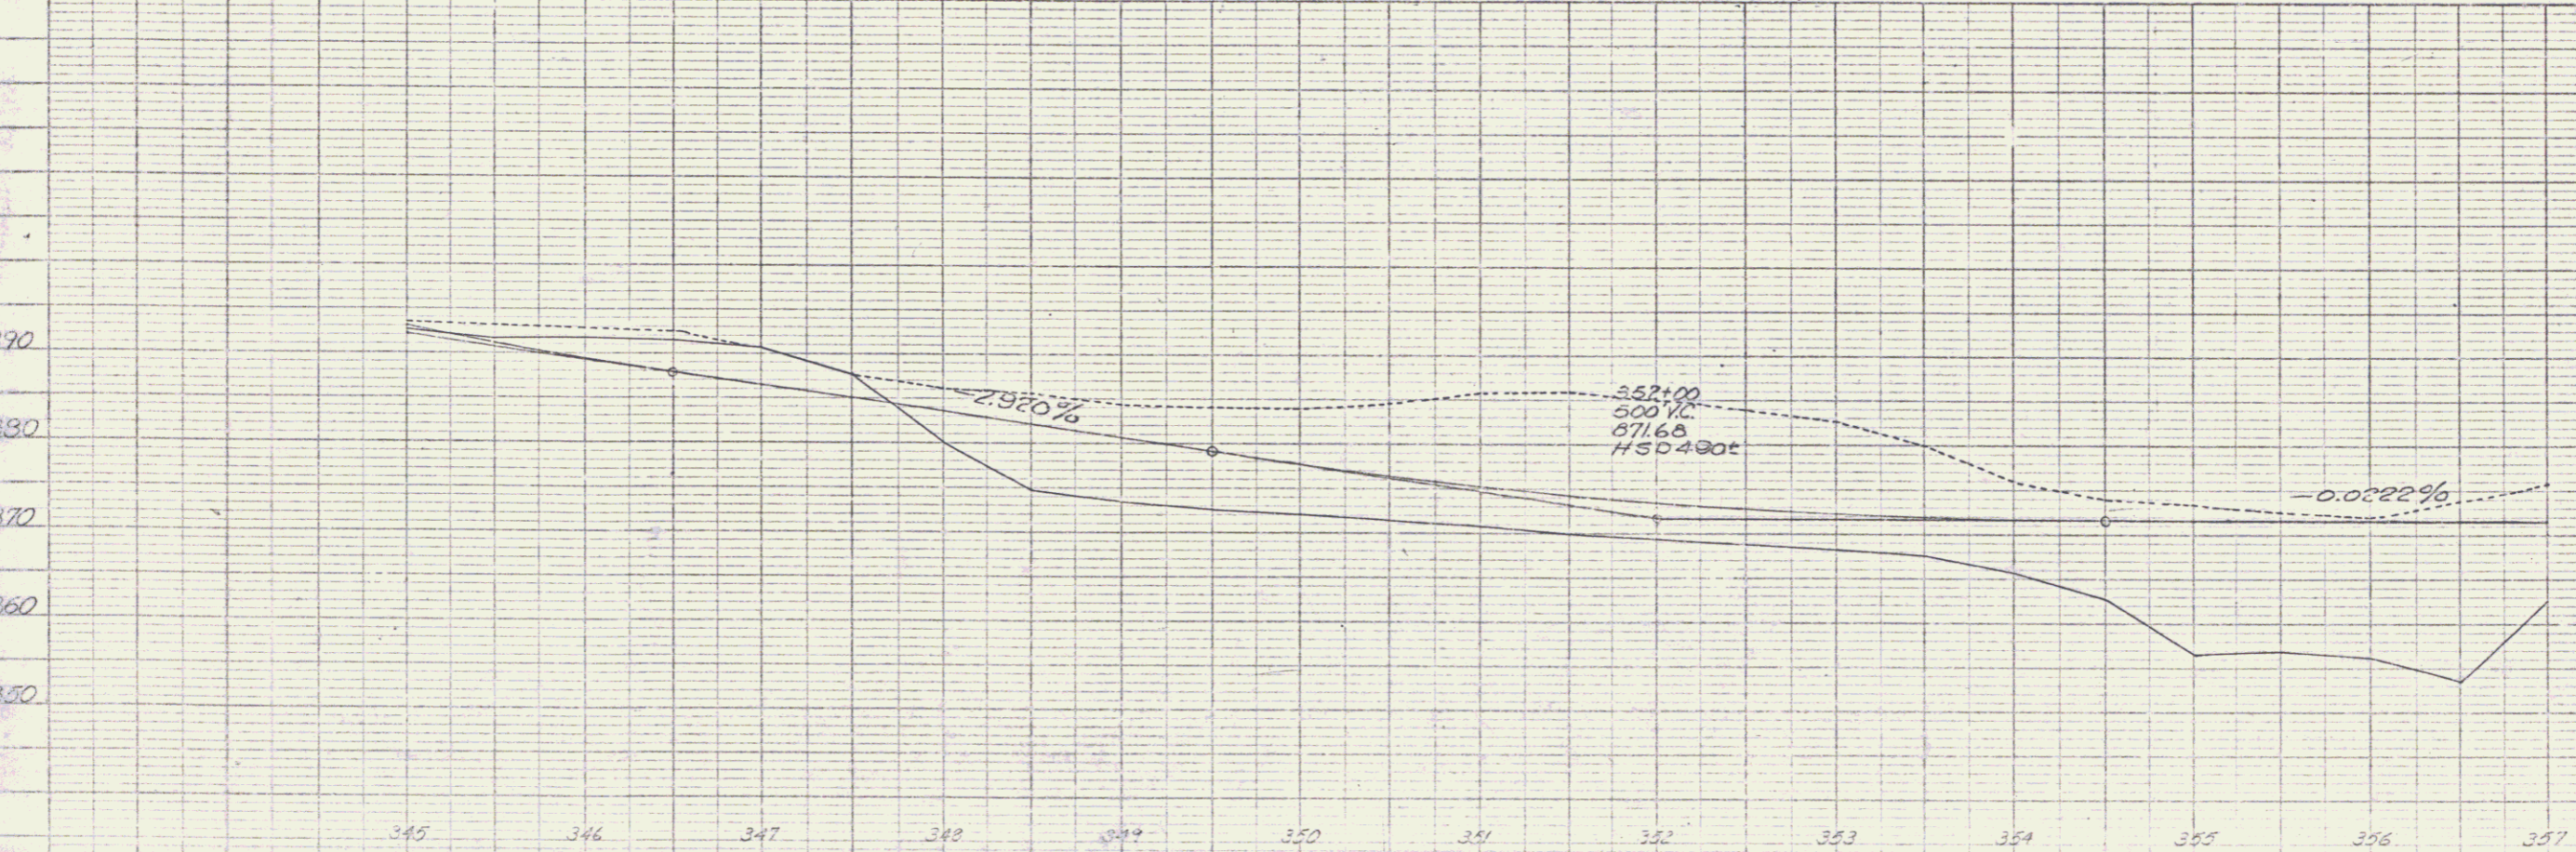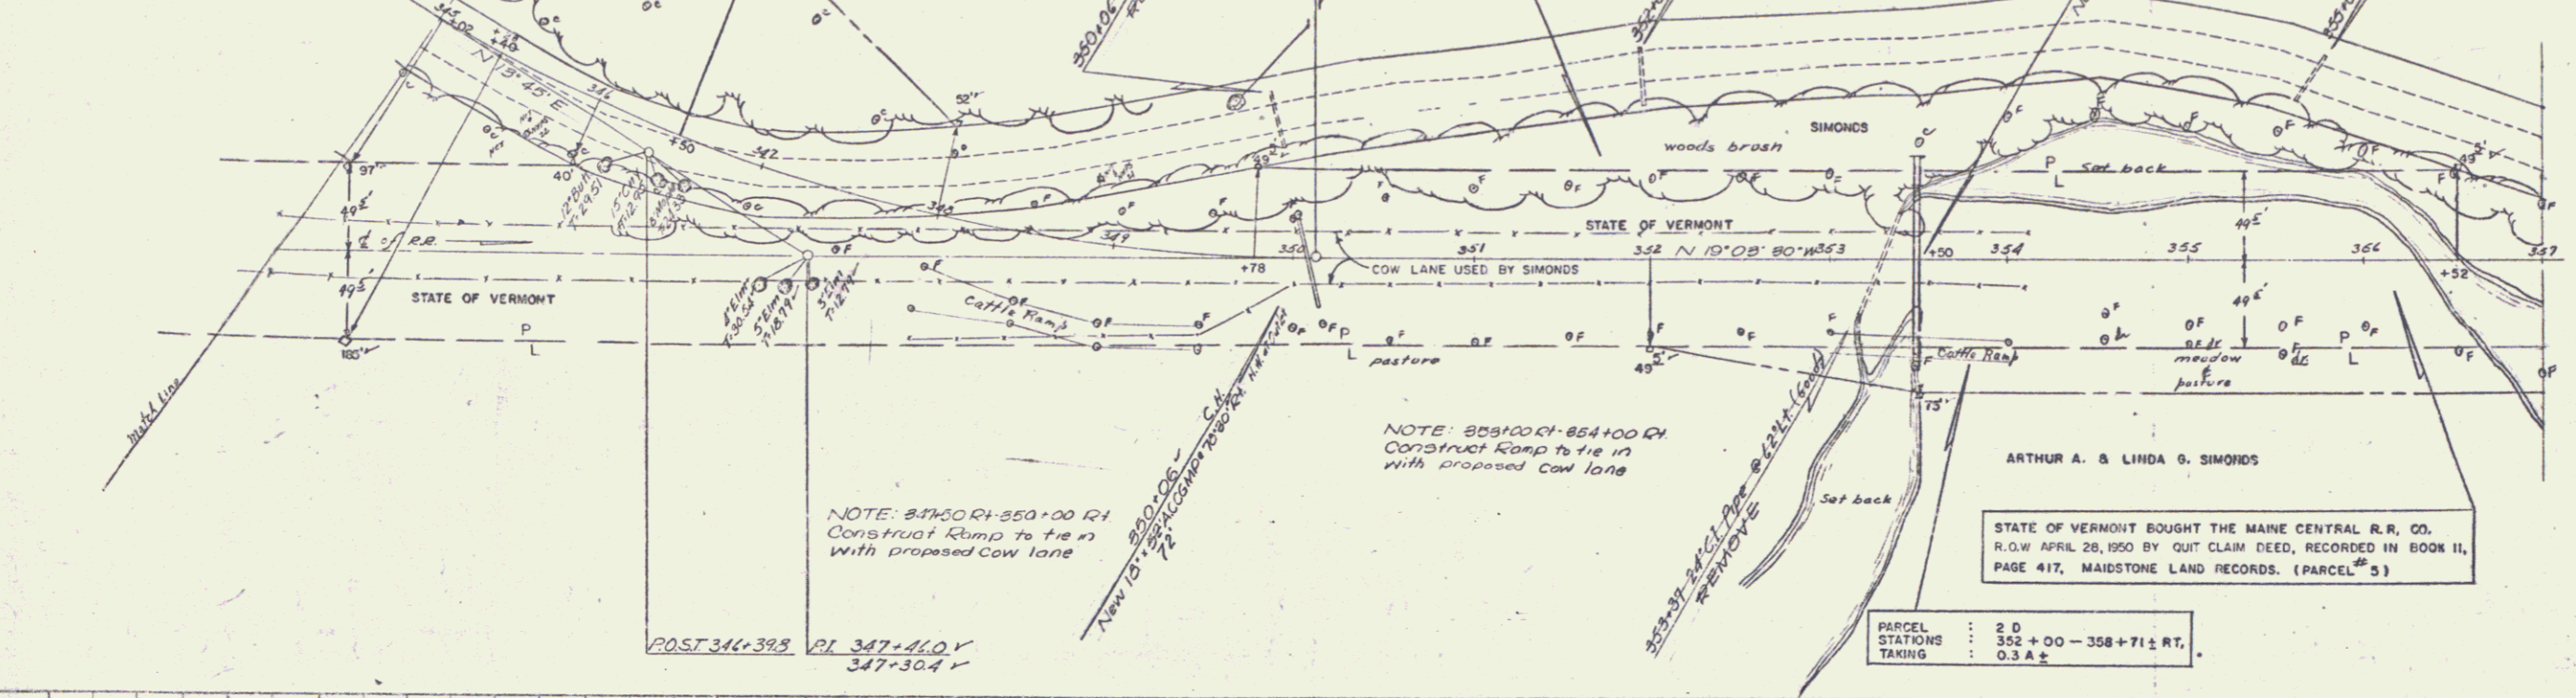

DATE	12/1/88
BY	W. J. [unclear]
CHECKED	[unclear]
SCALE	AS SHOWN
PROJECT	MAIDSTONE-BRUNSWICH
SHEET	20 OF 19